


LEGEND	
	GRASS-LINED TOE DRAIN
	GRASS-LINED 1000 V-DRAIN (SD 0601) WITH CHUTE (SD 0603/1)
	PIPE CROSSING WITH DEPRESSED INLET (SD 0405), 600mmØ PIPE AND HEADWALL (SD 0408)
	CADASTRAL BOUNDARIES
	GUARDRAILS

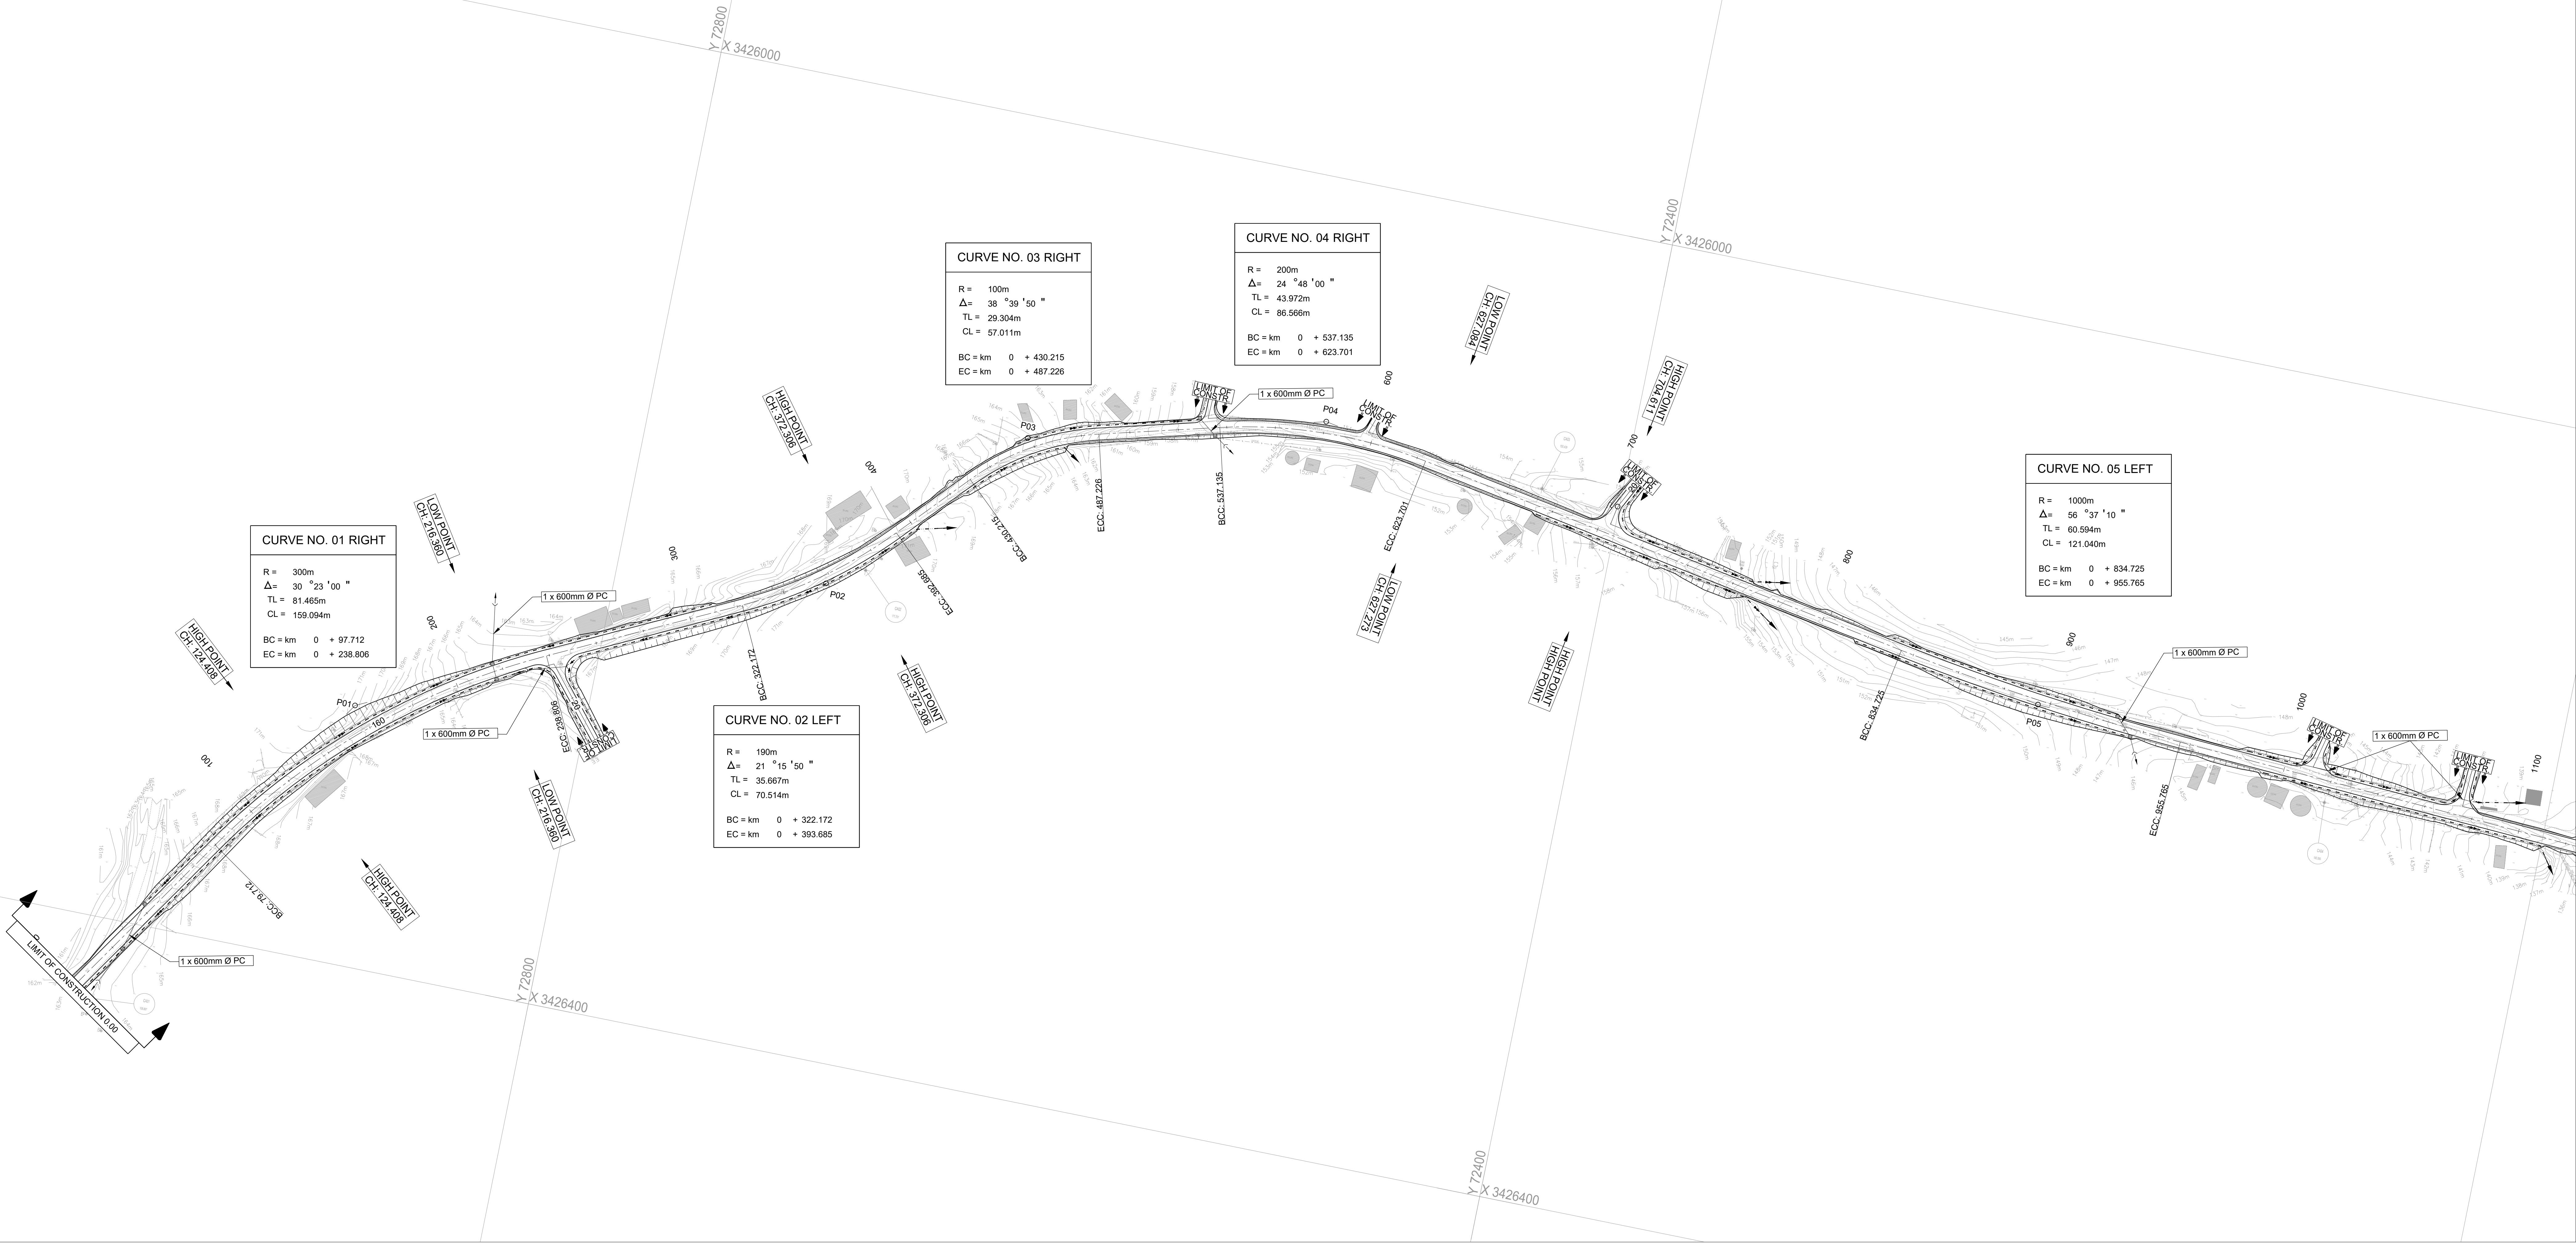

FOR TENDER

SYMBOL	DATE	DESCRIPTION	CHECKED	SIGNED
AMENDMENTS				

AS BUILT	
SUPERVISING ENGINEER	DATE
SUPERVISING AUTHORITY	

CONTINUED FROM:	-	DESIGNED BY:	V. MNYANDU
CONTINUED ON:	-	CHECKED BY:	S. NGEMA
CROSS SECTION NO:	-	DRAWN BY:	V. MNYANDU
LONG SECTION NO:	-	CHECKED BY:	S. NGEMA
NAIDU CONSULTING - CONSULTING ENGINEER		SIGN : _____ DATE : _____	

Designed by:-

NAIDU CONSULTING

Naidu Consulting no.:-

Supplychain Management

M Bongani Mfenga
P O Box 5
Port Shepstone
4240

Tel: 039 688 2157
Fax: 039 682 0327
Email: khulekani.msomi@nmm.gov.za

RAY NKONYENI
MUNICIPALITY

Department of Technical Services

Miss Unathi Ngcobo
No 10 Conner Street
Marburg
Port Shepstone
4240

Tel: 039 688 2000
Fax: 039 682 0327
Email: unathi.ngcobo@nmm.gov.za

TRANSPORTATION ENGINEERING - CHIEF ENGINEER

HEAD : TRANSPORT

THE UPGRADE OF NKANYEZI ROAD - WARD 10

PORTION
UPGRADING PORTION OF NKANYEZI ROAD : KM 0+000 TO KM 1+800

OPTION 2 - PLAN LAYOUT

STAKED KM DISTANCE KM 0+000 - KM 1+100	SHEET 1 OF 2
SCALE HOR 1:1000 VERT 1:1000	PLAN No. 2000/PP