

- 1) PAVEMENT LAYERS AS PER
TYPICAL CROSS SECTION - CUT TO FILL
CONDITION.
- 2) ROAD MARKING TO BE VERIFIED
ON SITE.

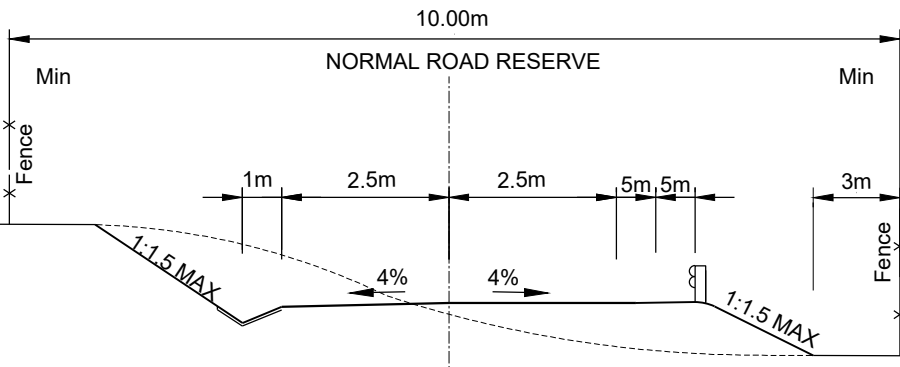
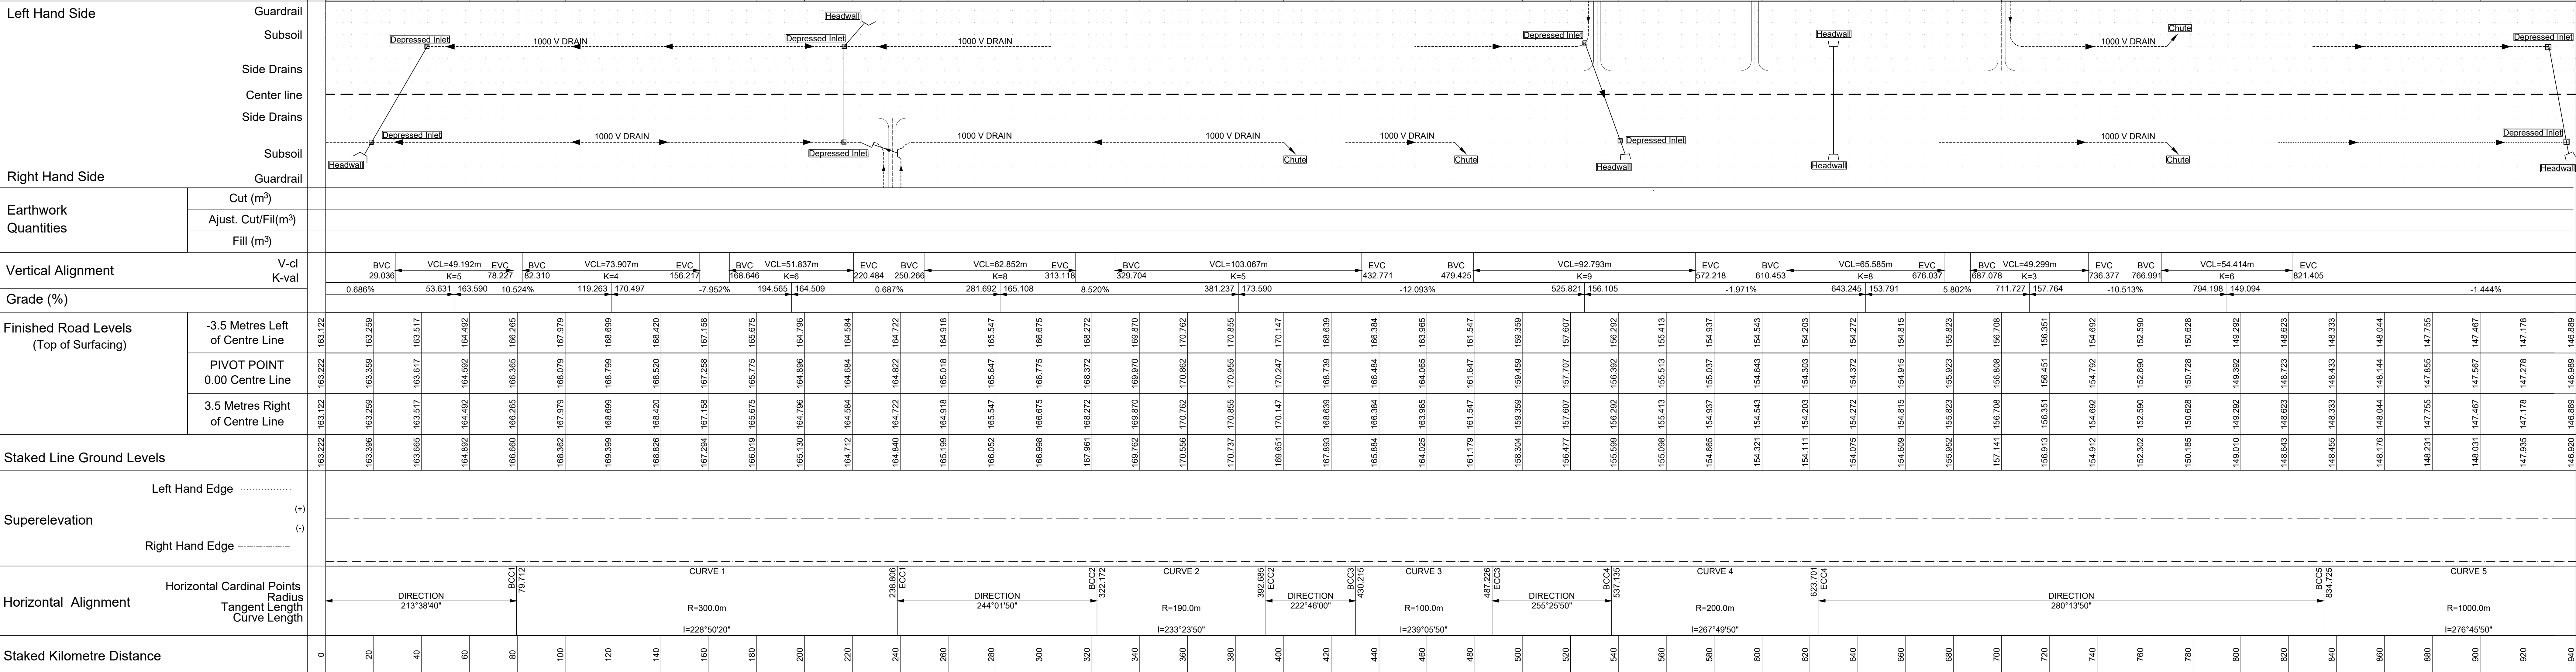
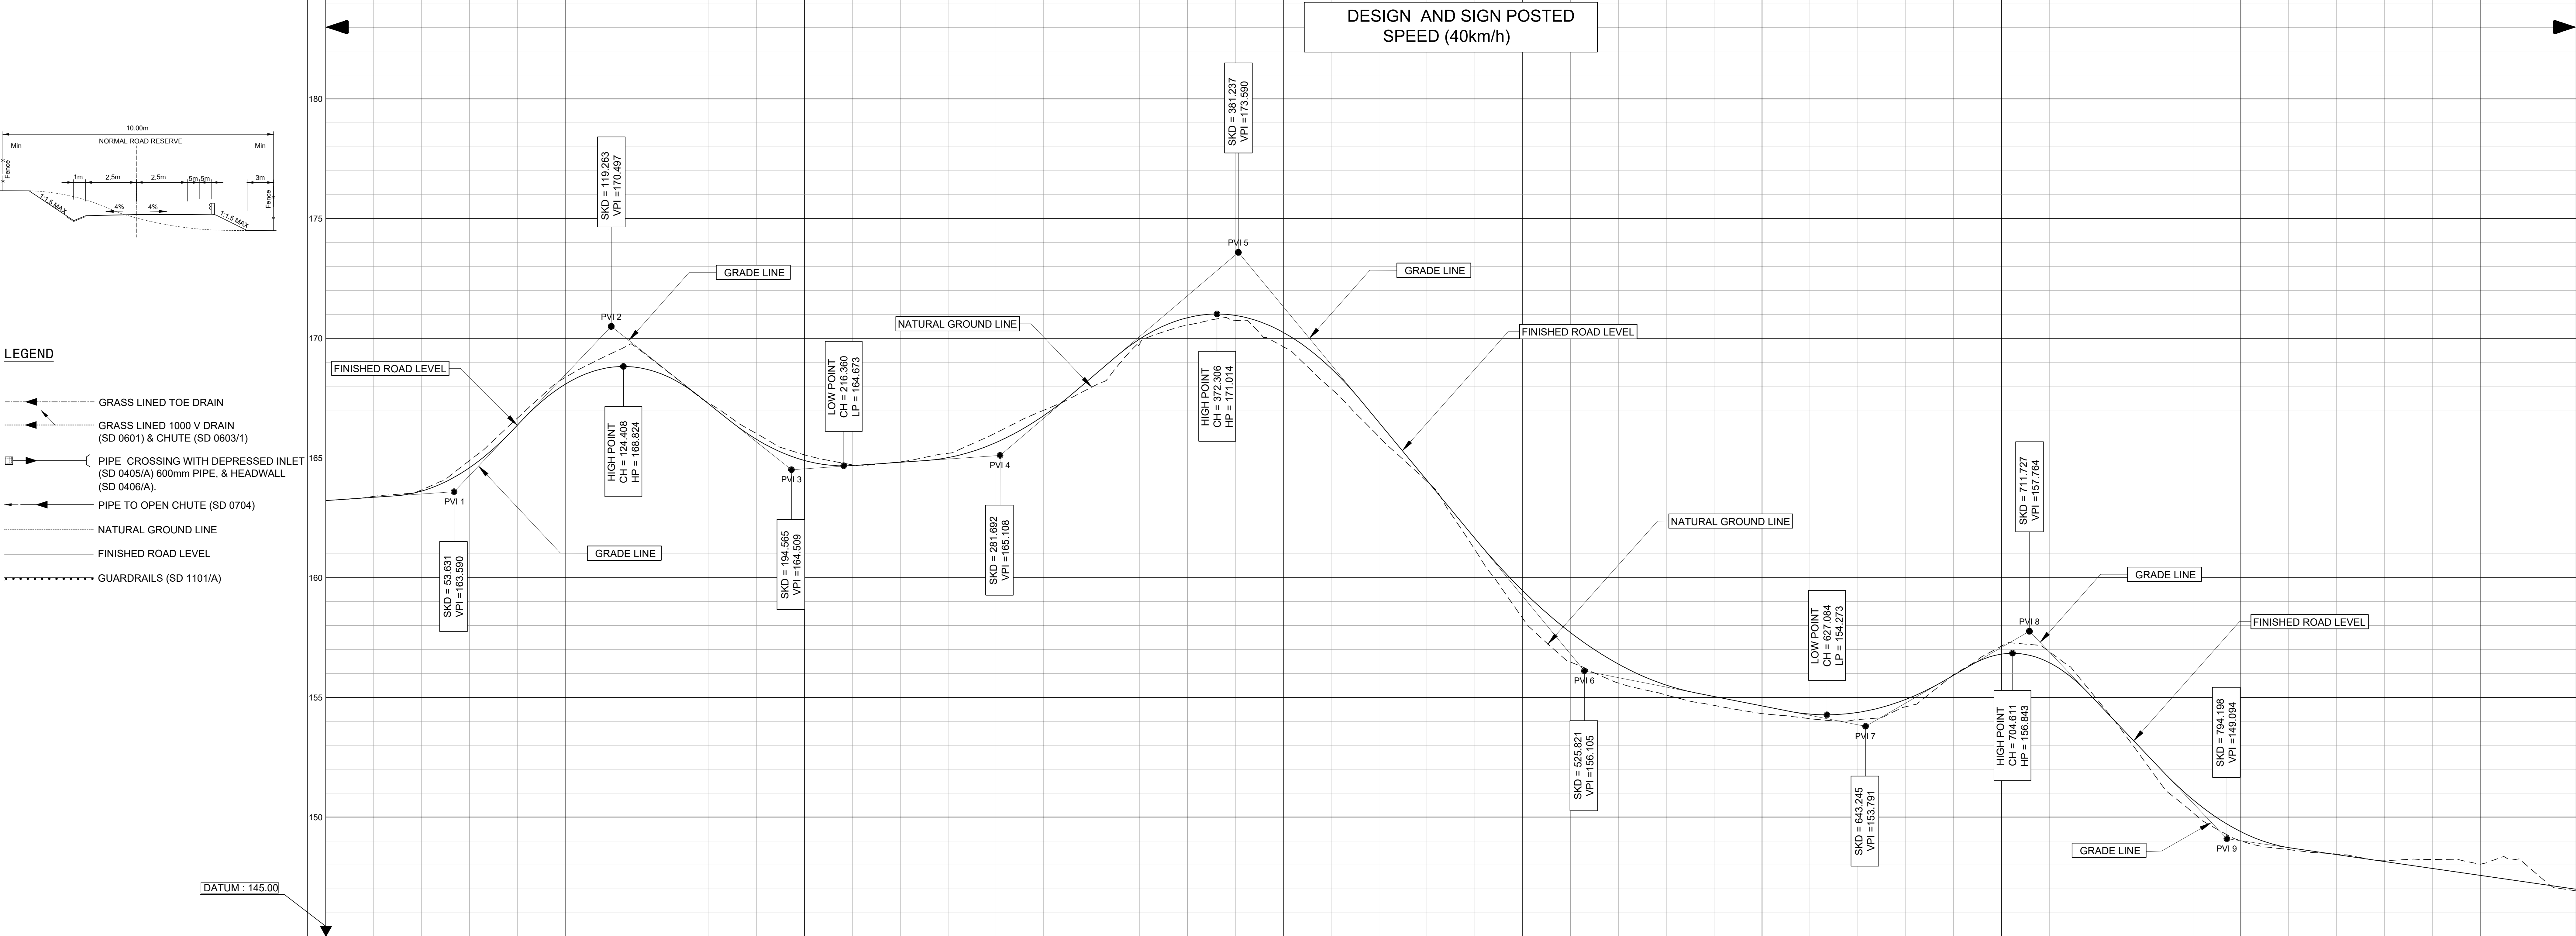


Diagram illustrating various road construction features and their corresponding SD specifications:

- GRASS LINED TOE DRAIN
- GRASS LINED 1000 V DRAIN (SD 0601) & CHUTE (SD 0603/1)
- PIPE CROSSING WITH DEPRESSED INLET (SD 0405/A) 600mm PIPE, & HEADWALL (SD 0406/A).
- PIPE TO OPEN CHUTE (SD 0704)
- NATURAL GROUND LINE
- FINISHED ROAD LEVEL
- GUARDRAILS (SD 1101/A)

[illegible]