

DO NOT SCALE - IF IN DOUBT, ASK



- STAGE 1:
- QUAY SIDE SITE ESTABLISHMENT
 - LOT 10 SITE ESTABLISHMENT (NOT SHOWN)



- STAGE 2:
- DEMOLITIONS
 - TEMPORARY SHEET PILING
 - CAISSON MANUFACTURING AT LOT 10 (NOT SHOWN)




- STAGE 3:
- BASIN DREDGING ADJACENT TO 205




- STAGE 4:
- BERTH DREDGING CH 397-100
 - BEGIN RETURN QUAY STEEL PILING




- STAGE 5:
- GROUND IMPROVEMENT CH 397-100
 - CONTINUE RETURN QUAY STEEL PILING

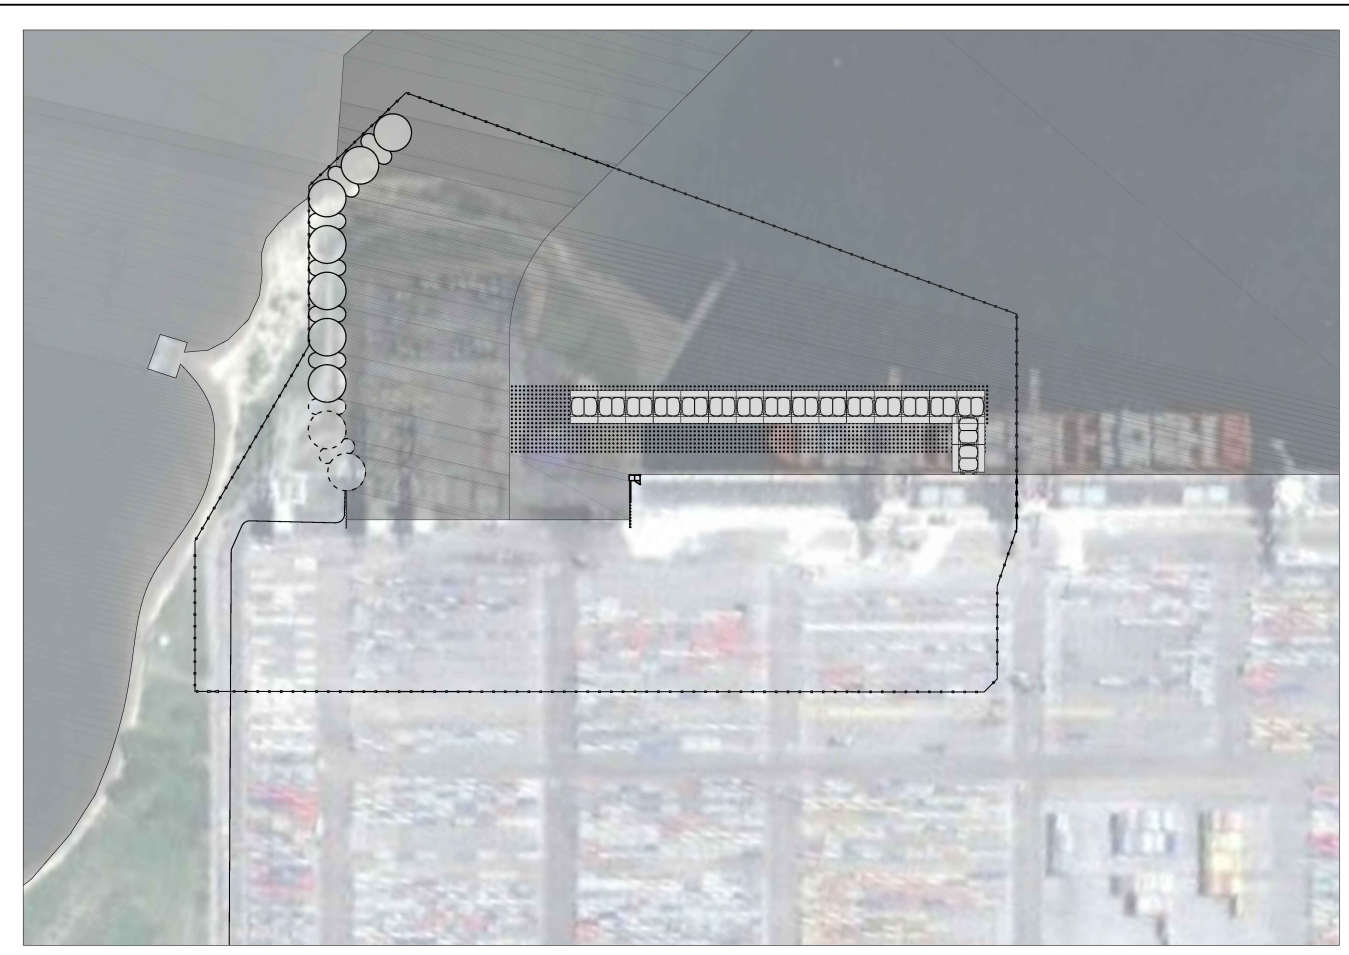


- STAGE 6:
- CAISSON PLACEMENT CAISSONS 25-9
 - COMPLETE RETURN QUAY STEEL PILING
 - BASIN DREDGING REMAINDER OF ZONE B

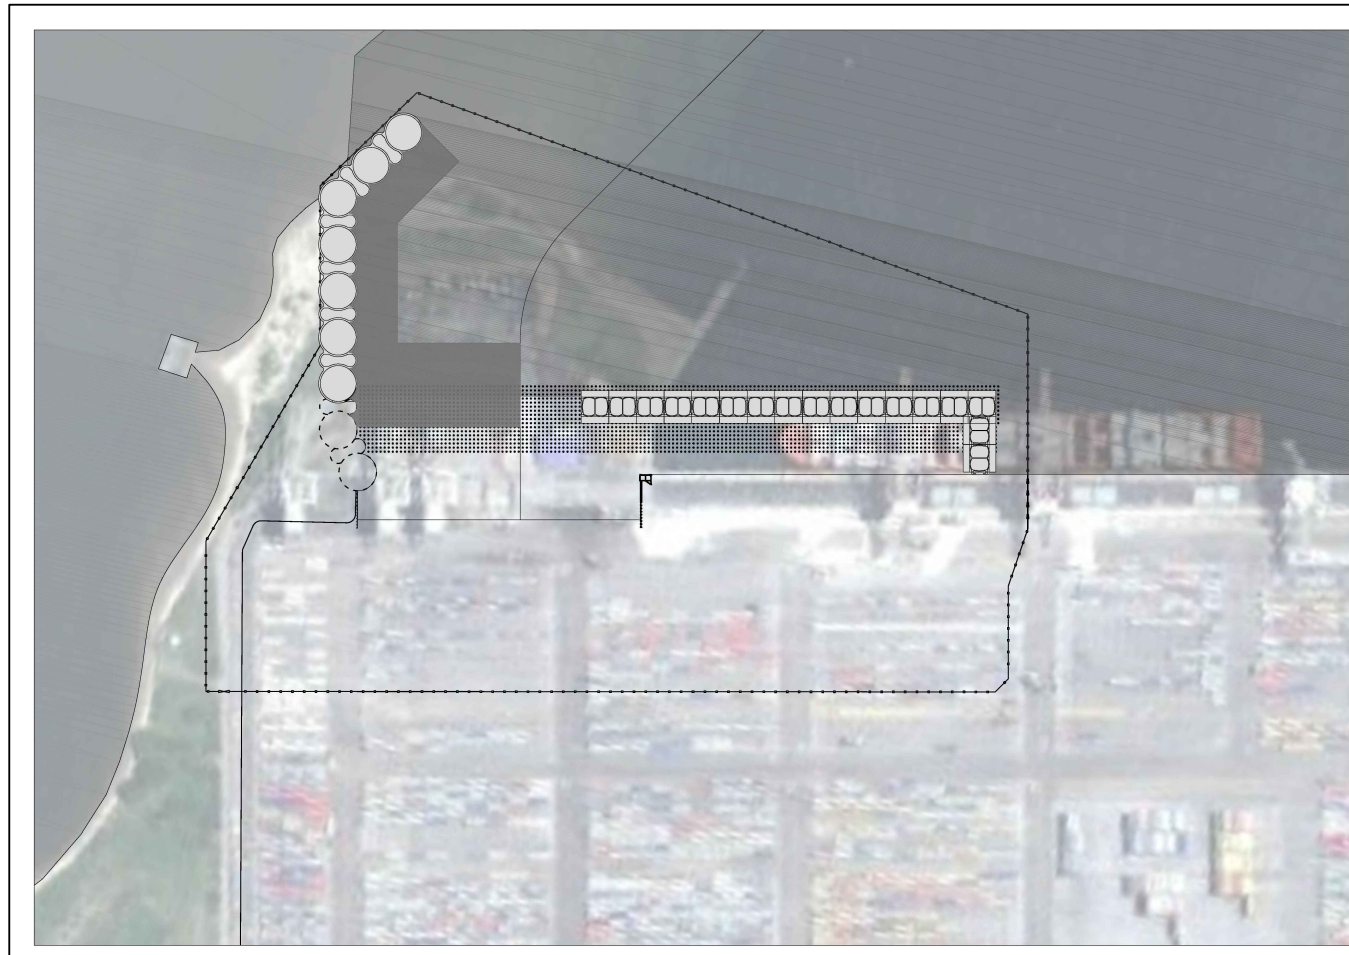


- STAGE 7:
- BERTH DREDGING CH 100-0 & RETURN QUAY
 - RIGID INCLUSIONS CH 100-0
 - RETURN QUAY CAPPING

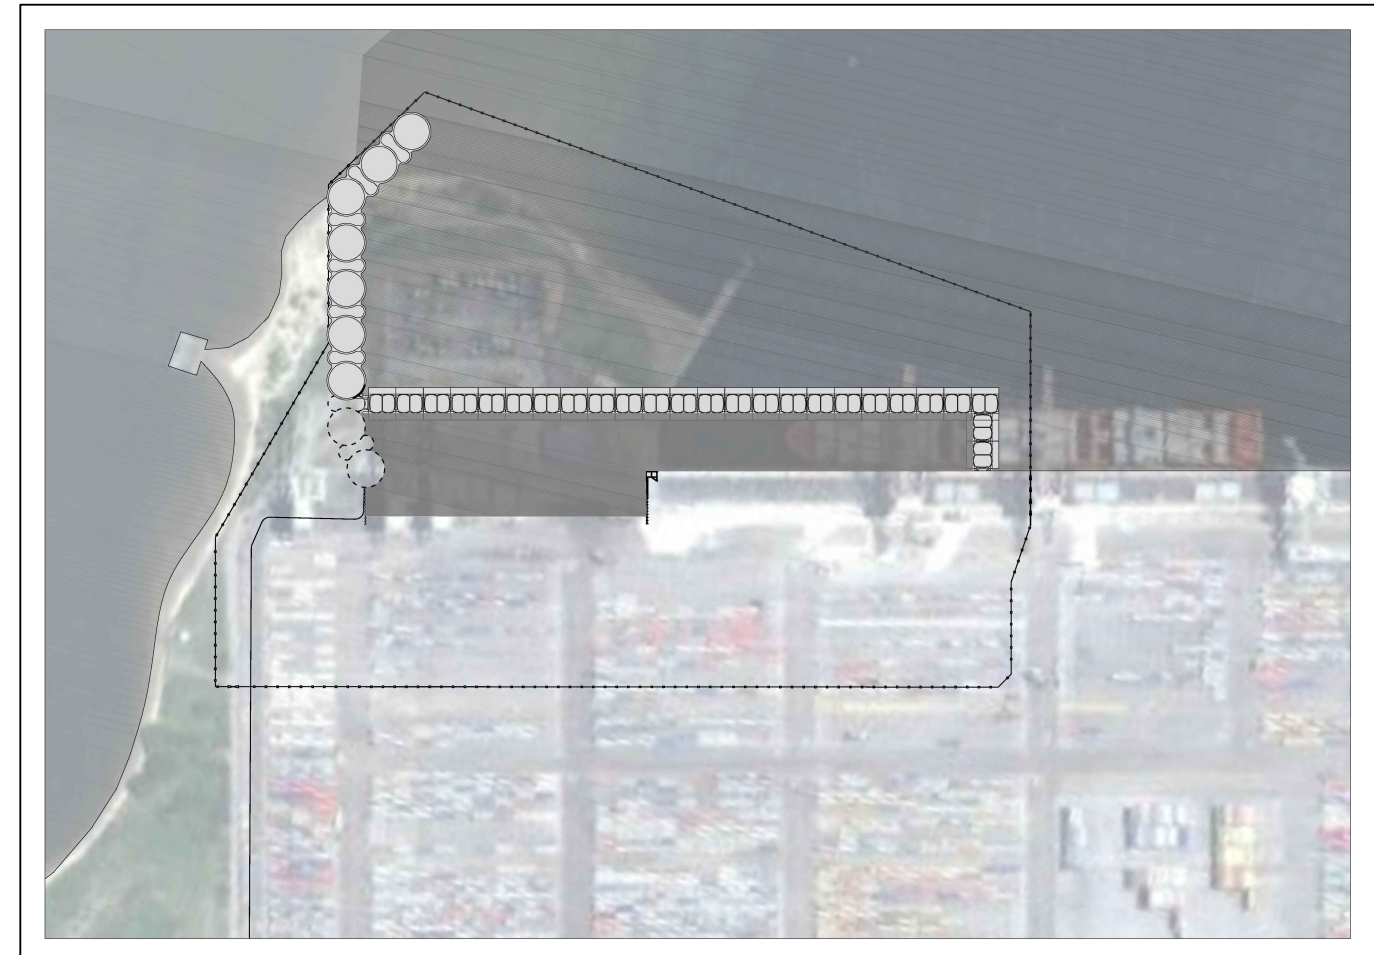


- STAGE 8:
- COMPLETE CAISSON PLACEMENT
 - RECLAMATION & VIBRO COMPACTION

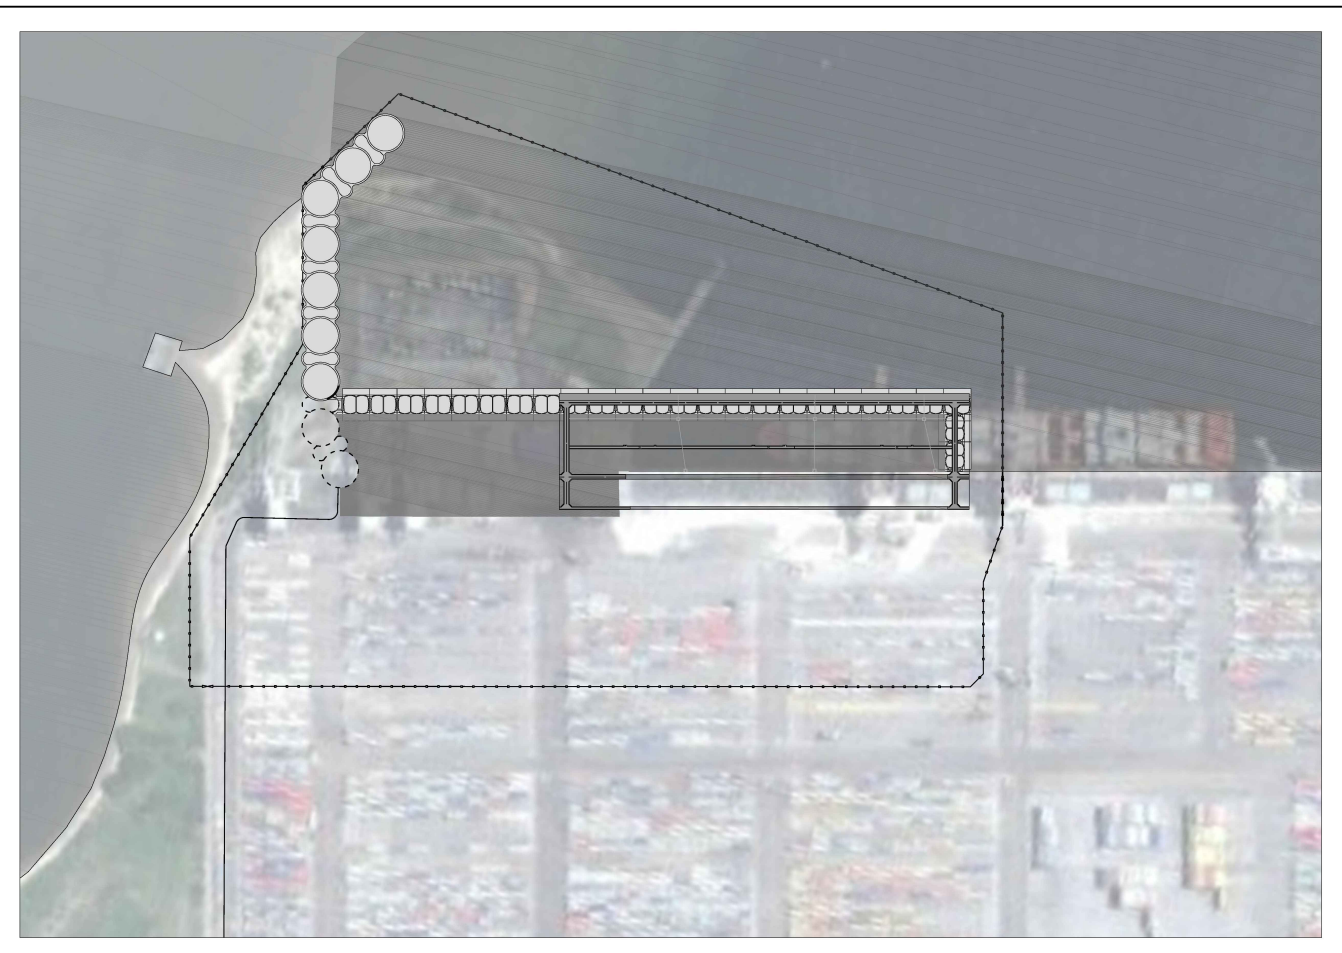

- STAGE 9:
- CAPPING BEAM & SERVICE TUNNELS, STORM WATER, CRANE BEAM CH 385-143

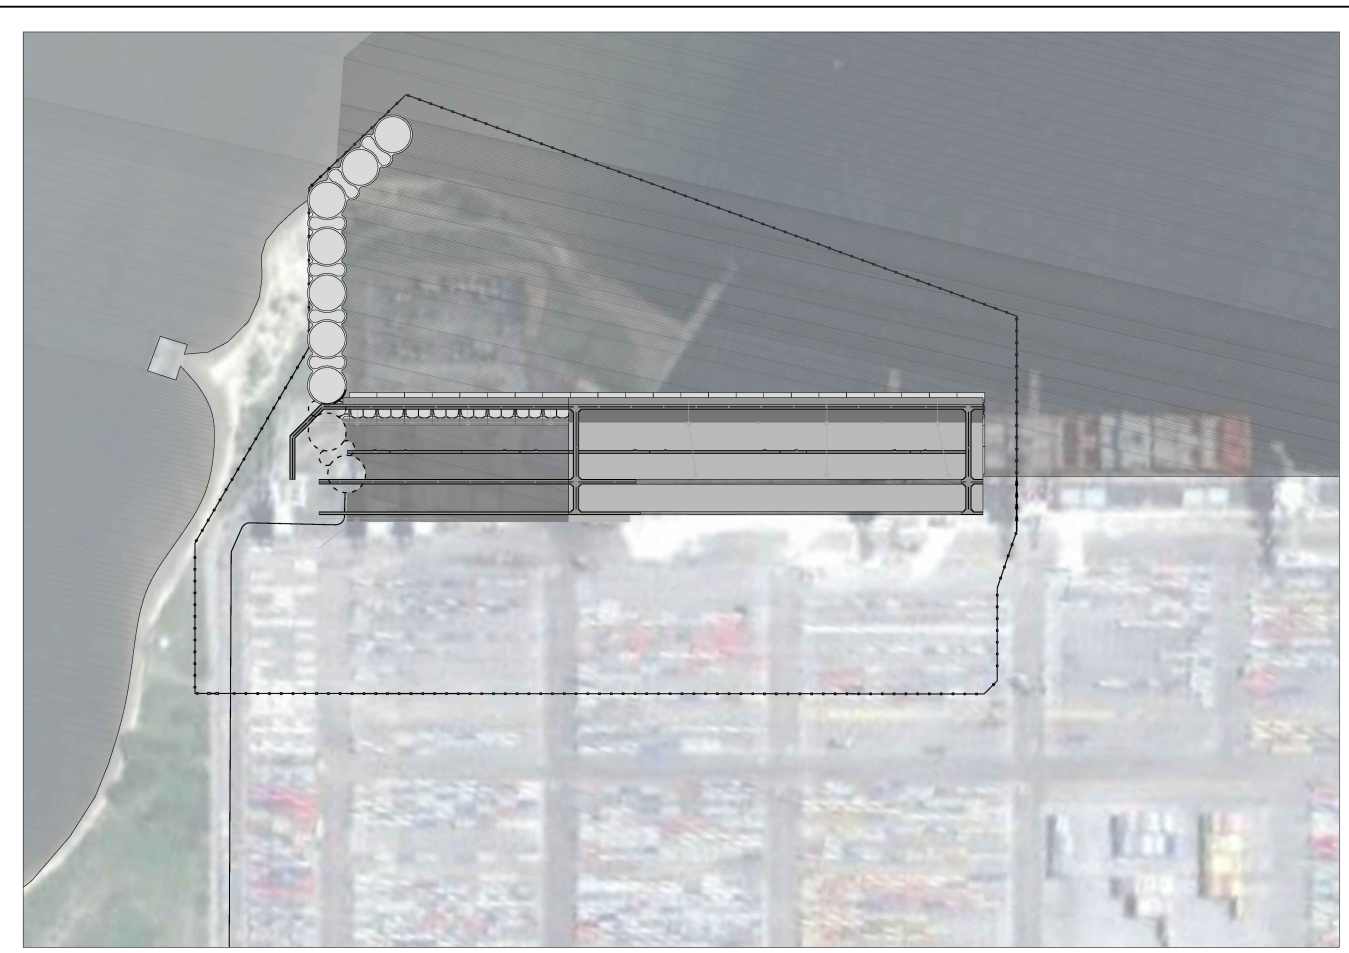

- STAGE 10:
- CAPPING BEAM & SERVICE TUNNELS, STORM WATER, CRANE BEAM CH 143-0
 - PAVING CH 385-143

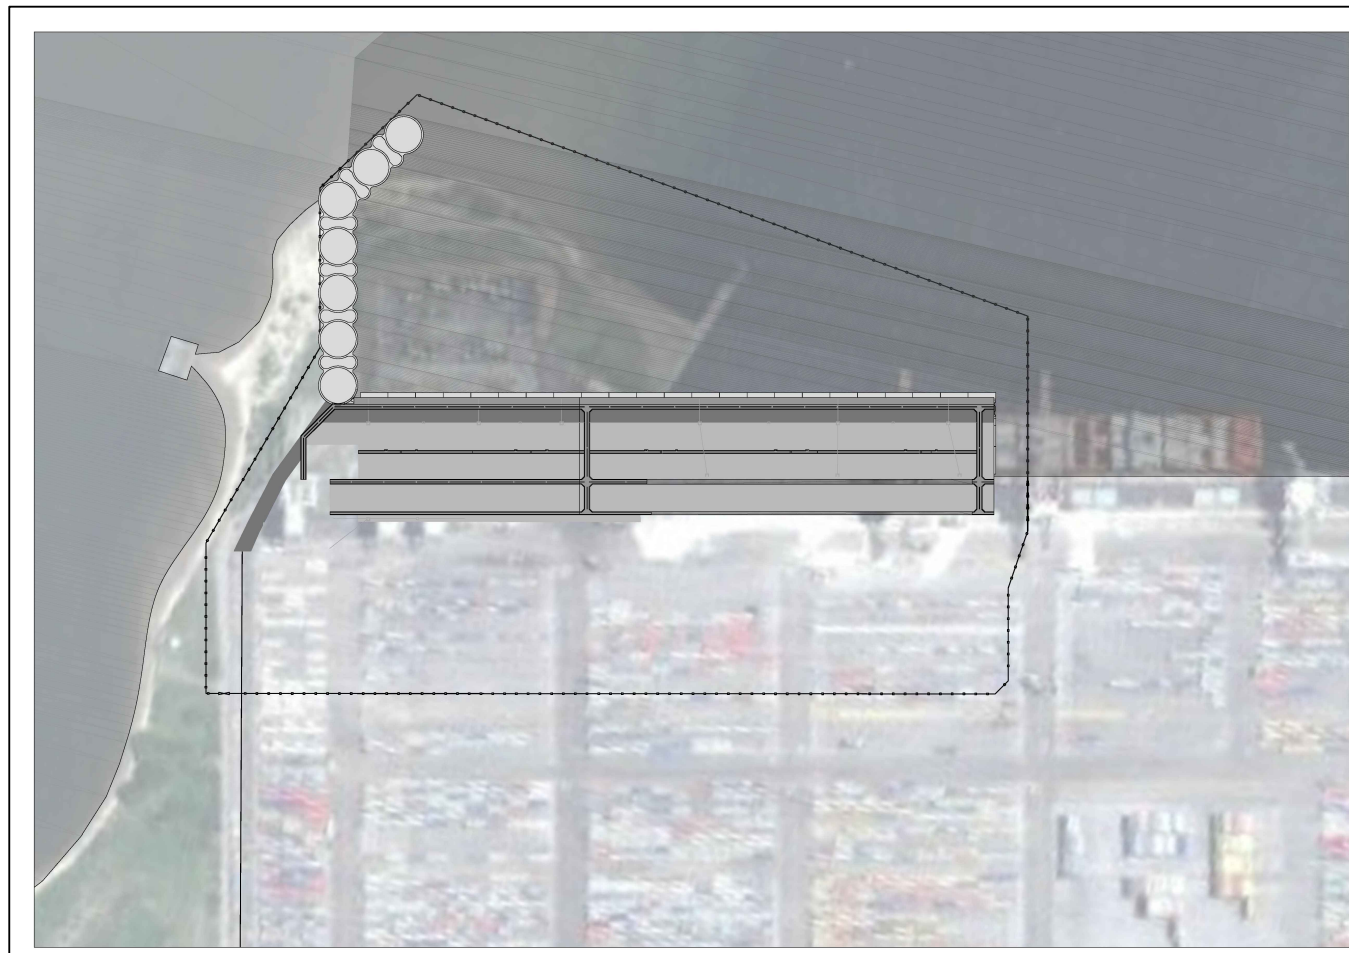

- STAGE 11:
- PAVING CH 143-0

PHASE 2: CONSTRUCTION SEQUENCE SIMILAR

- BERTH DREDGING
- GROUND IMPROVEMENT
- CAISSON PLACEMENT
- RECLAMATION AND VIBRO COMPACTION
- CAPPING BEAM, SERVICE TUNNELS AND STORM WATER
- PAVING AND SERVICES

PHASE 3: CONSTRUCTION SEQUENCE SIMILAR

- DEMOLITIONS
- TEMPORARY SHEET PILING
- BERTH DREDGING
- GROUND IMPROVEMENT
- CAISSON PLACEMENT
- RECLAMATION AND VIBRO COMPACTION
- CAPPING BEAM, SERVICE TUNNELS AND STORM WATER
- PAVING AND SERVICES

		Engineers				EPCM CONSULTANT: TNPA		ORIGINATOR: ZAA		Transnet National Ports Authority	
						TITLE NAME SIGNATURE DATE		TITLE NAME SIGNATURE DATE		237 MAHATMA GANDHI ROAD	
						LEAD DES. ENG.		DRAWN DC 19/07/26		DURBAN	
						ENG. COORD.		CHECKED MC/WwW 19/07/26		P.O. BOX 31683, DURBAN	
						ENG. MANAGER		ENG. COORD.		TEL: 031 361 8852	
						AREA MANAGER		DISCIP. ENG.			
						PROJECT MGR.		ENG. MANAGER			
						DIVISION		AREA MANAGER			
						0A ISSUED FOR TENDER		PR.ENG. / PR.TECH.			
						NO. DESCRIPTION BY DC MC JZ 2019.07.26		NAME J. ZIETSMAN DATE 19/07/26			
						REVISIONS / ISSUE AUTHORIZATION		SIGNATURE			
						This Document including all design and information therein is Confidential Intellectual Property of ZAA Engineering Projects and Naval Architecture (Pty) Ltd. Copyright and all other rights are reserved by ZAA. This Document may only be used for its intended purpose.		REG. NUMBER 760293			
								SCALE : AS NOTED			
								PROJECT NUMBER 2122830			
								DV 1			
								FBS 010			
								DIS C			
								TYPE G A			
								DRG NO. 1001			
								SHT. 01			
								REV. 0A			
								ID DC			