

ALL PLANS AND DOCUMENTS ARE THE SOLE PROPERTY OF SARS CORPORATE REAL ESTATE (CRE). NO REPRODUCTION MAY BE MADE WITHOUT THE WRITTEN CONSENT OF SARS CRE. NOTE: ALL DIMENSIONS MUST BE VERIFIED ON SITE BEFORE THE COMMENCEMENT OF WORK.

DATE	NO	AMENDMENT
------	----	-----------


AMENDMENT SCHEDULE		

APPROVALS	
CRE Prof Services:	
CRE FM Ops:	
OCHSA:	
DIST:	
Security:	
CLIENT:	


DATE	03/2025
SCALE	1:100 (A1)
DRAWN BY	GM
ACC MNGR	TH
BUILD CODE	HO-10-PT
DWG NO	steven-01
REMEDY INC. NUM	INCC000001
AMEND NO	P105

STEVEN HOUSE - BROOKLYN BRIDGE	
--------------------------------	--

FURNITURE PLAN	
LEVEL 01	

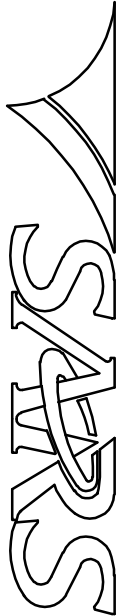

Space Planning:
Professional Services
CORPORATE REAL ESTATE

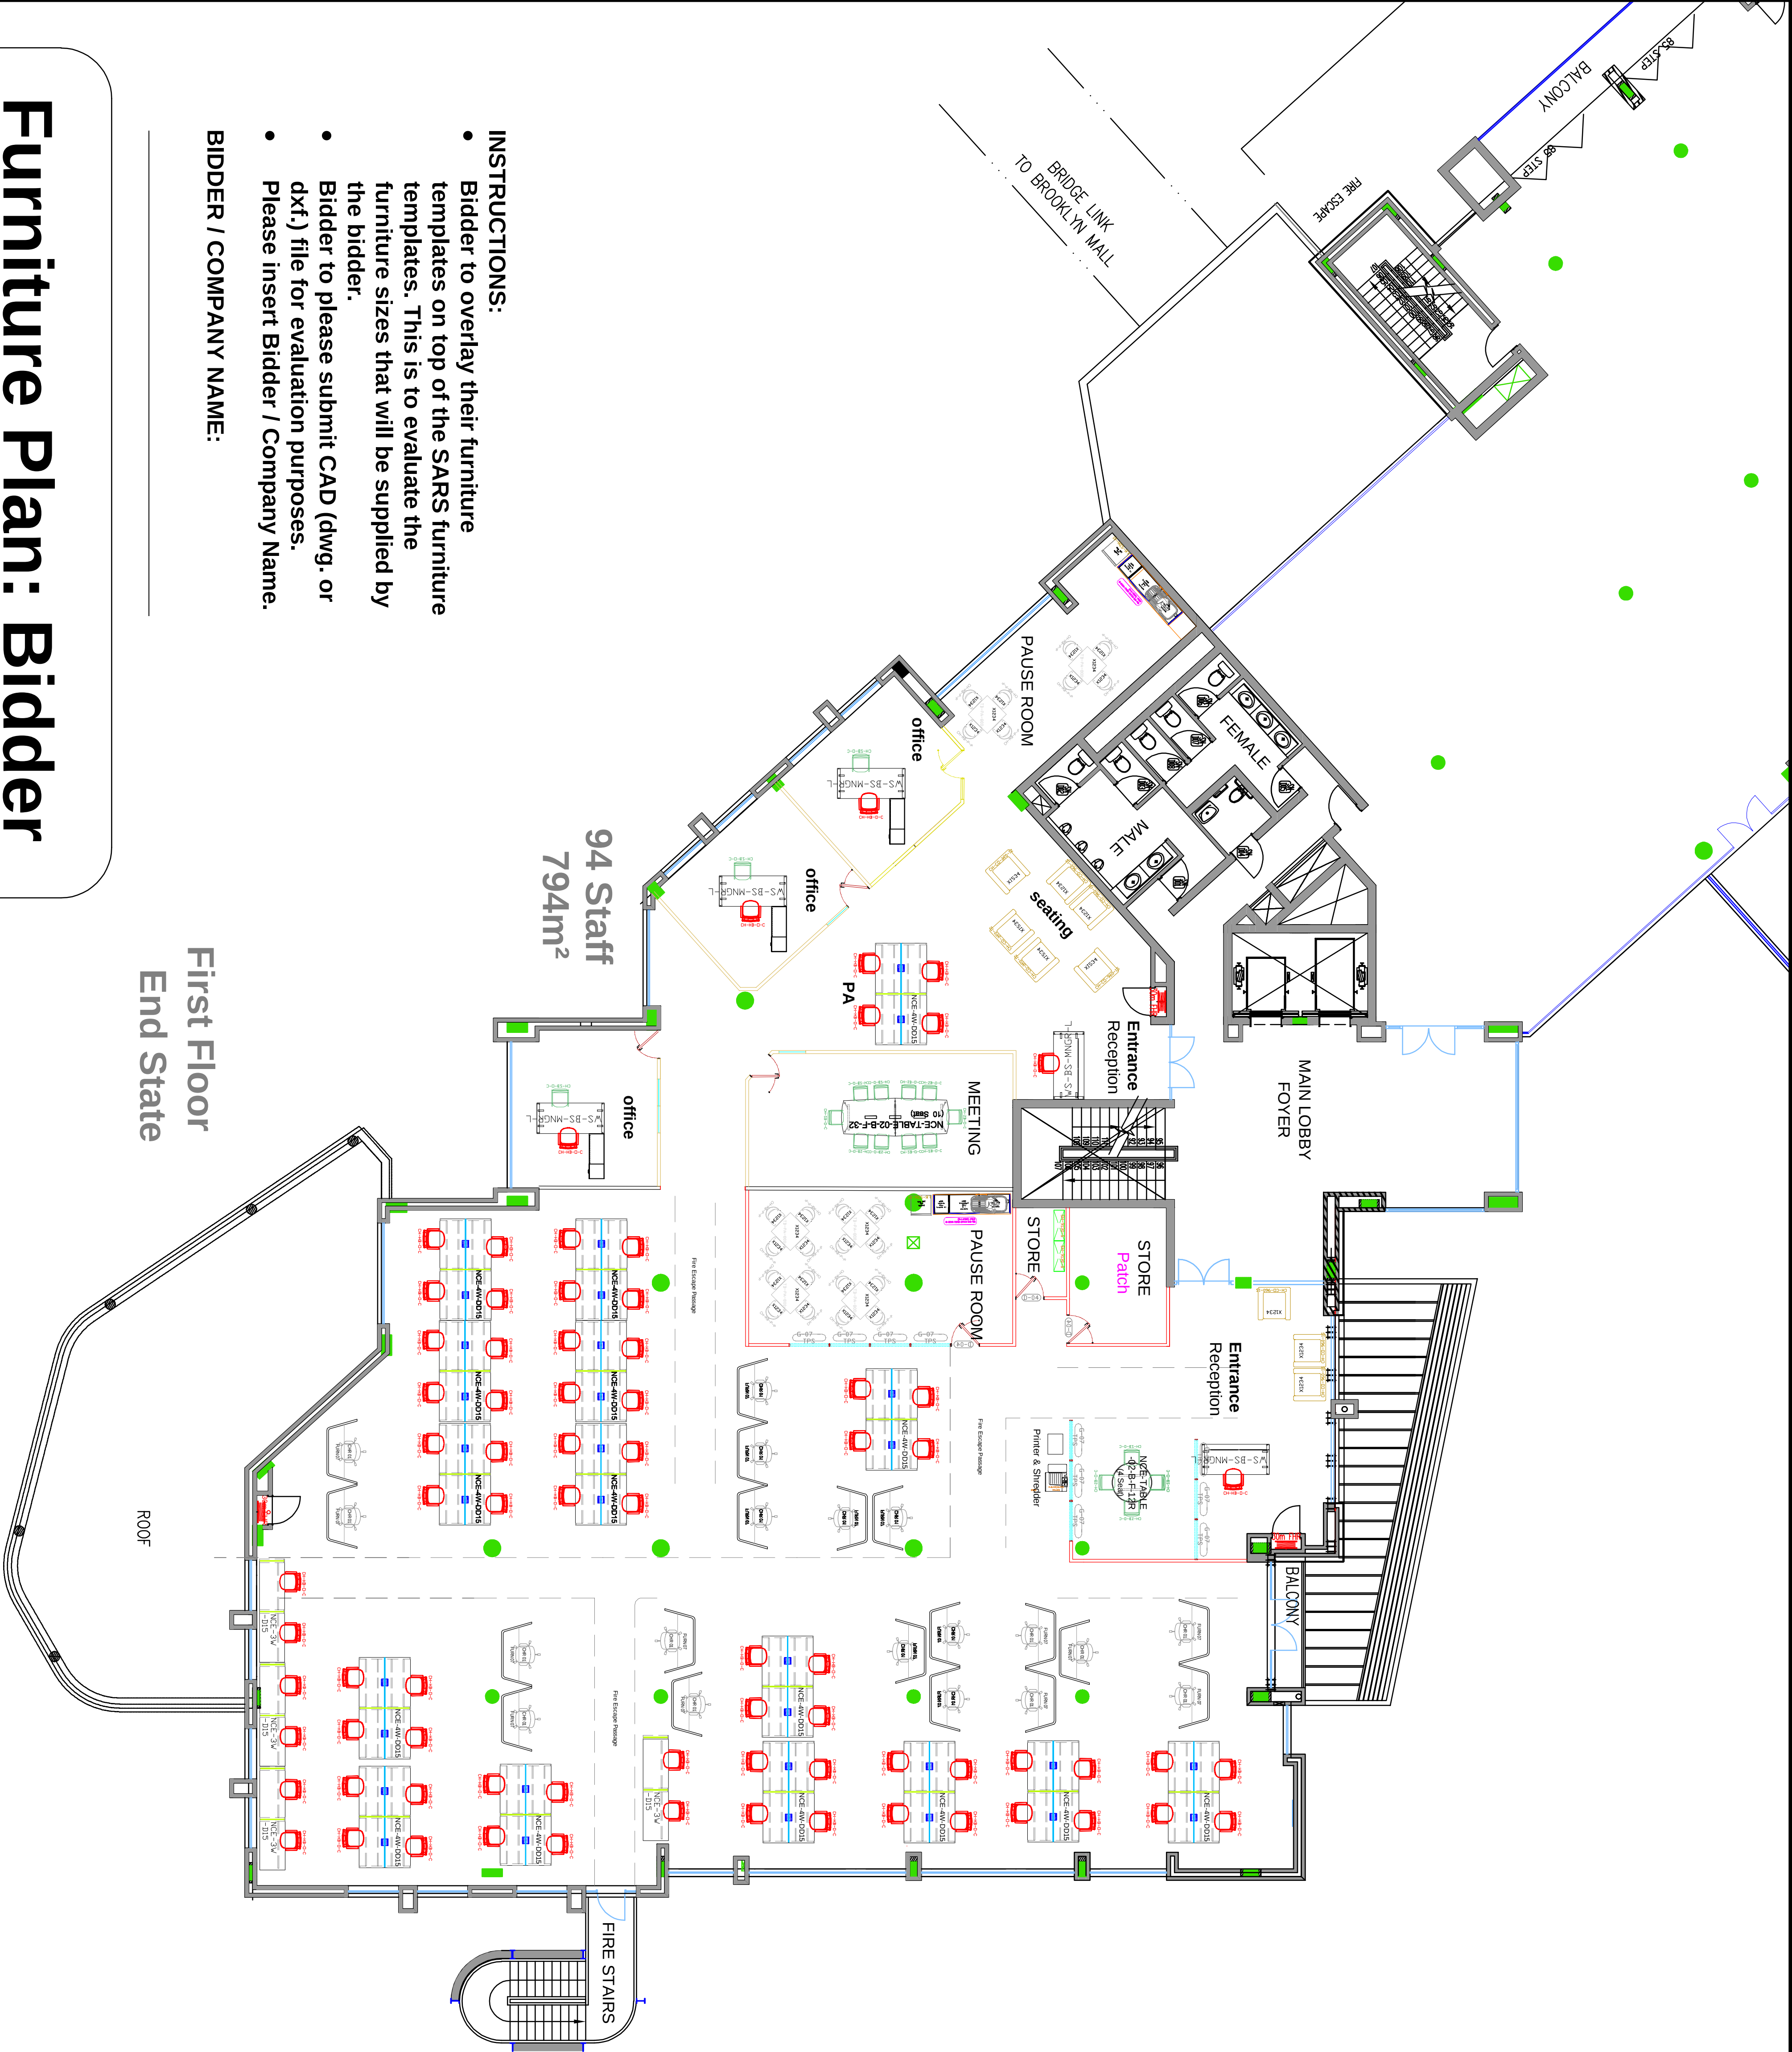

- INSTRUCTIONS:**
- Bidder to overlay their furniture templates on top of the SARS furniture templates. This is to evaluate the furniture sizes that will be supplied by the bidder.
 - Bidder to please submit CAD (dwg. or dxf.) file for evaluation purposes.
 - Please insert Bidder / Company Name.
- BIDDER / COMPANY NAME:**

Furniture Plan: Bidder