



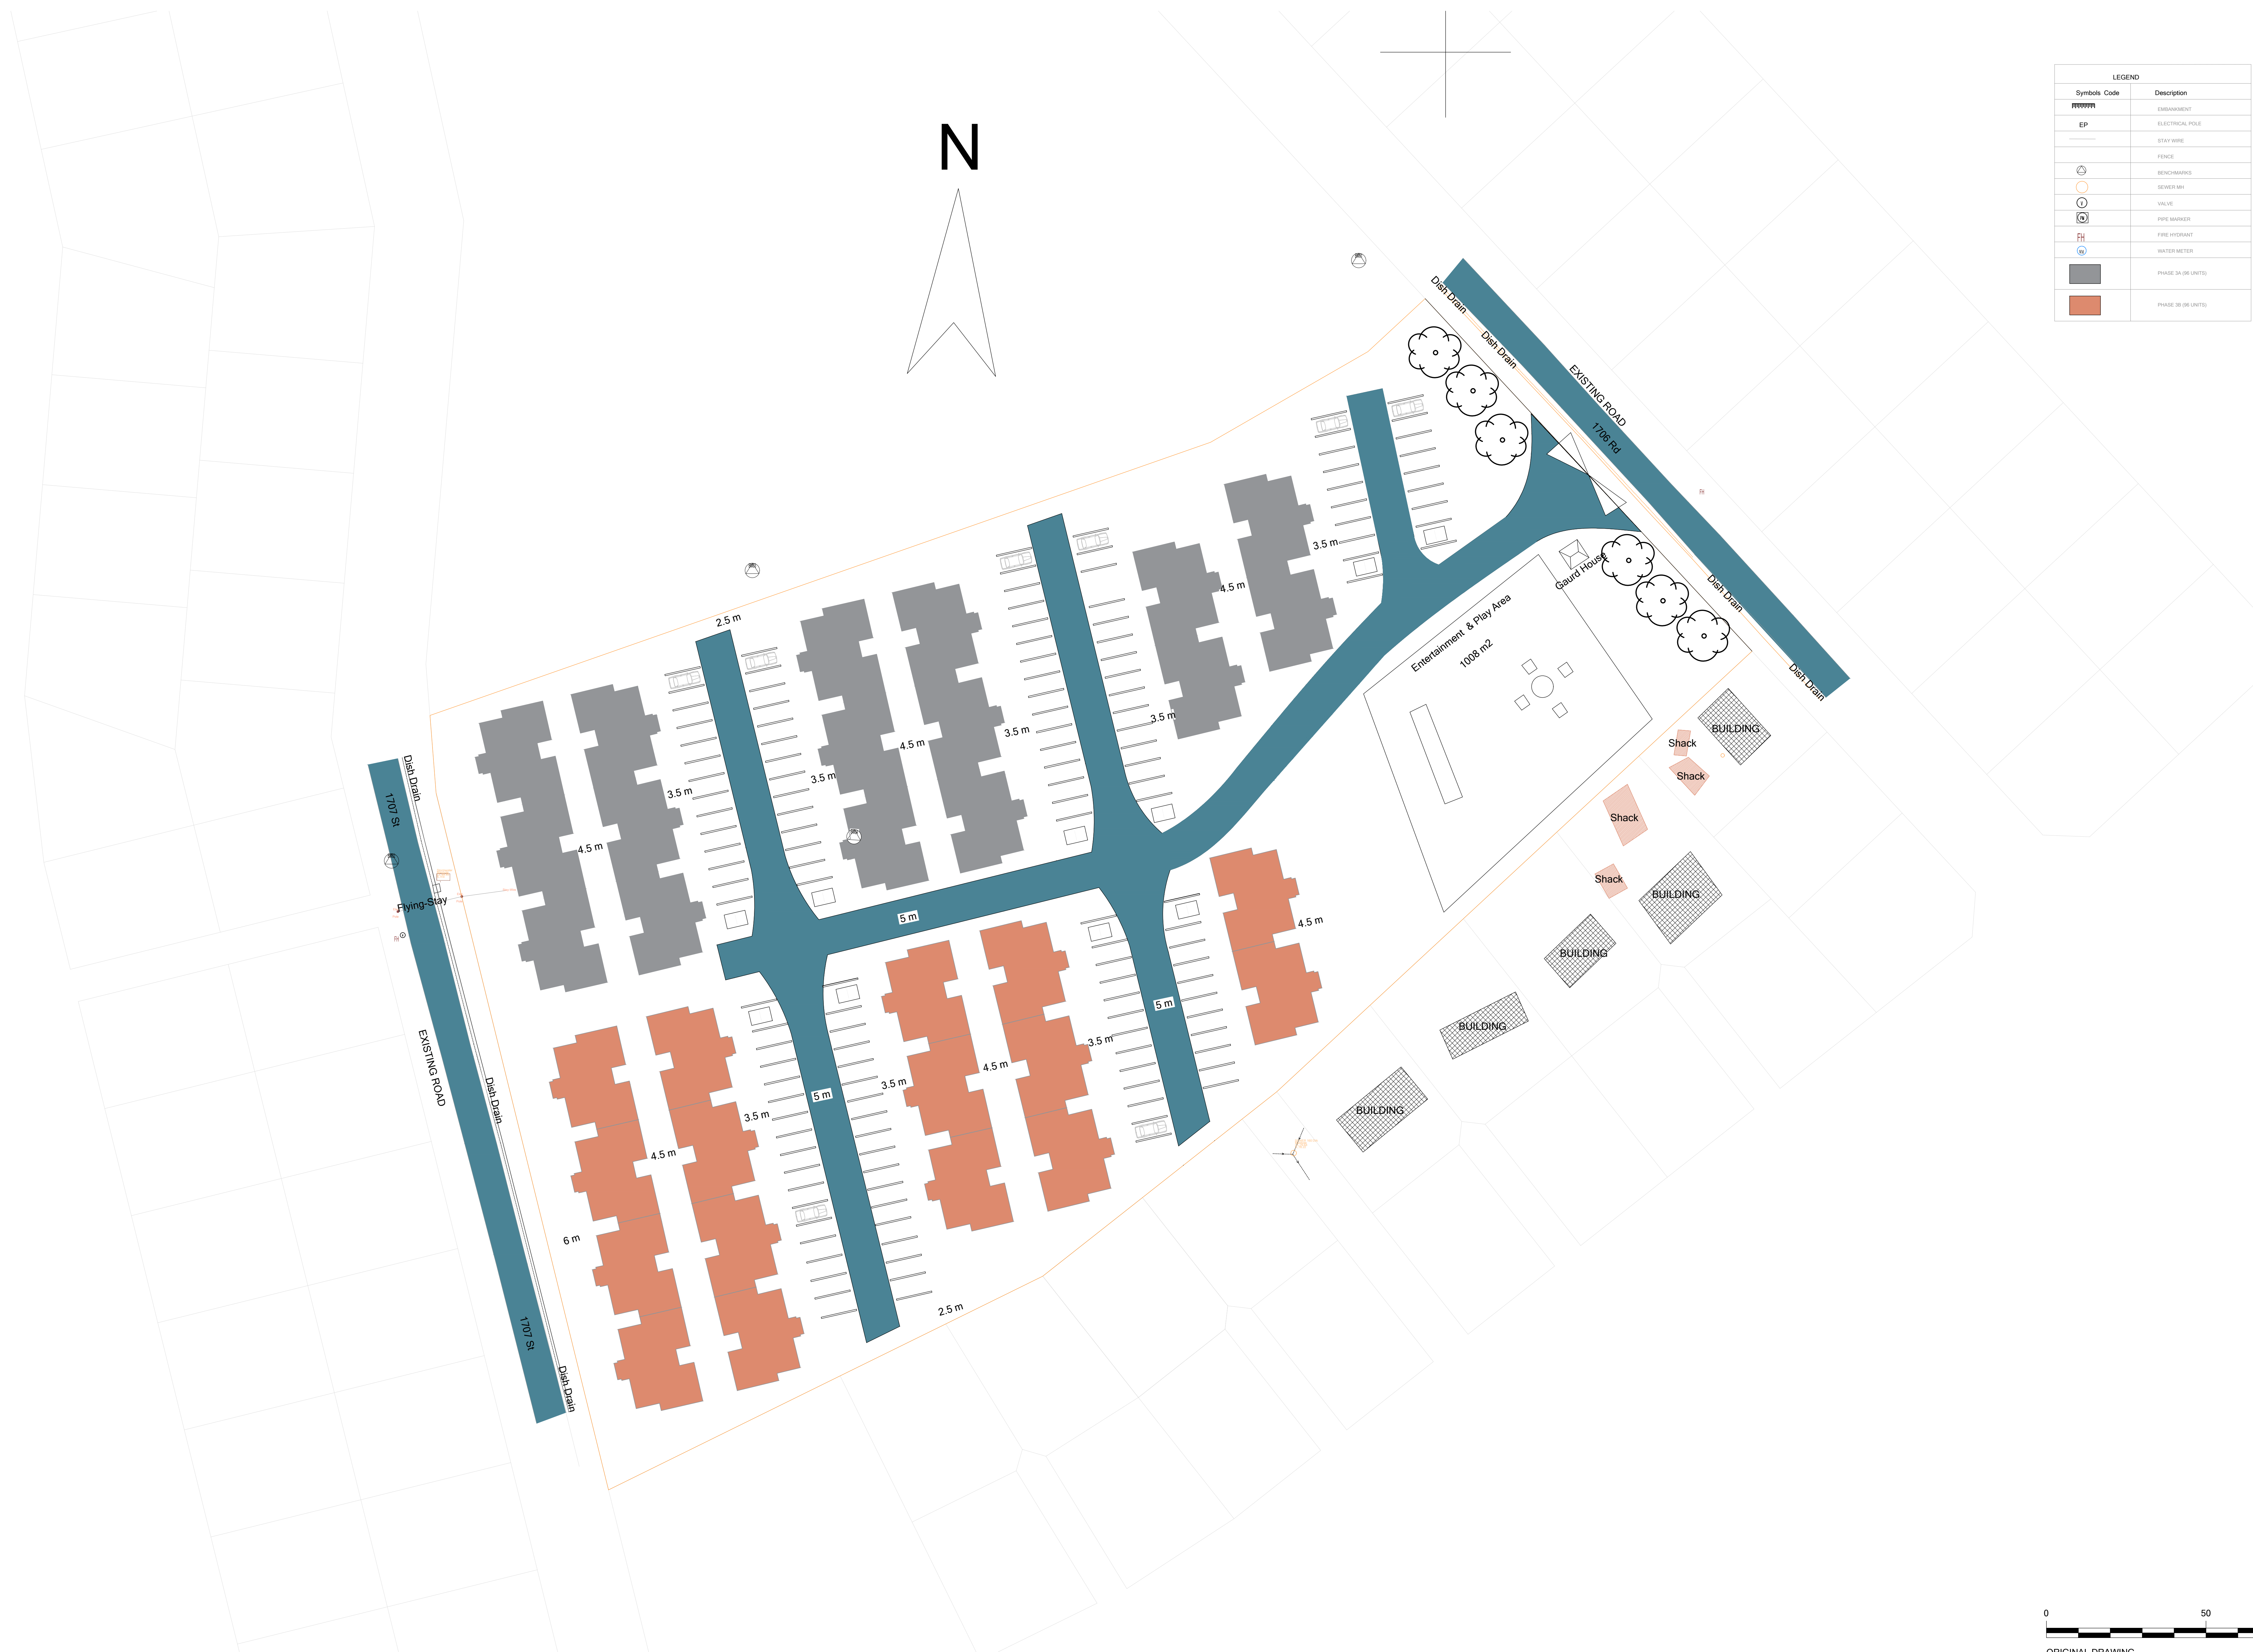

LEGEND	
Symbols Code	Description
EP	ELECTRICAL POLE
FW	FENCE
BM	BENCHMARK
SM	SEWER MANHOLE
V	VALVE
PM	PIPE MARKER
FI	FIRE HYDRANT
WM	WATER METER
PHASE 1A (18 UNITS)	
PHASE 1B (18 UNITS)	

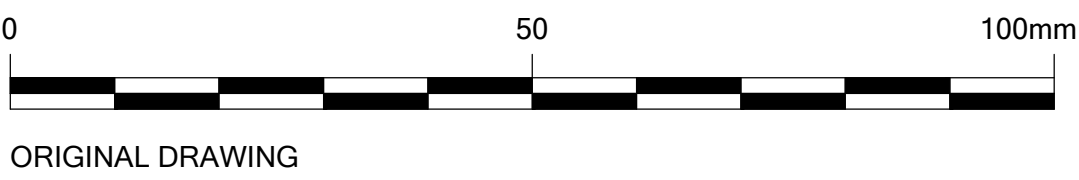

REVISION	DATE	CHECKED	APPROVED
A	29/11/2022	T. GOOLI	H. FUYANA
A	11/07/2022	T. GOOLI	H. FUYANA
DESCRIPTION OF REVISION(S)			

DESIGNED	T. GOOLI
CHECKED	H. FUYANA
DRAWN	T. GOOLI
CHECKED	H. FUYANA
PROJECT ENGINEER	HLOKOKUHE FUYANA
REGISTRATION NO.:	2016 703 23

CONSULTING ENGINEER
PHYSICAL ADDRESS:
18 YORK ROAD
GILLITTS
3610
TEL: (031) 7642763
FAX: (086) 542 4084
E-mail: admin@fmaengineers.co.za



H. FUYANA
(REGISTRATION NO.: 2016 703 23) SIGNATURE: _____

CLIENT
PHYSICAL ADDRESS:
ETHEKWINI MUNICIPALITY
186 RE Masinga Road
DURBAN
4001
TEL: (031) 322 7024
E-mail: sizakala@durban.gov.za



ON BEHALF OF CLIENT: SIGNATURE: _____

POSTAL ADDRESS:
PO BOX 664
DURBAN
4000

PROJECT/DRAWING TITLE	
ETHEKWINI MUNICIPALITY	
THE CONSTRUCTION MONITORING OF 192 NEW UNITS AT UMLAZI T COMMUNITY RESIDENTIAL UNITS	
SITE LAYOUT PLAN	

SCALE: 1 : 1000	CONTRACT No. T.B.C
SHEET OF 1 1	PROJECT No. K065
DRAWING No.	K065-B0T-100
REVISION	A