


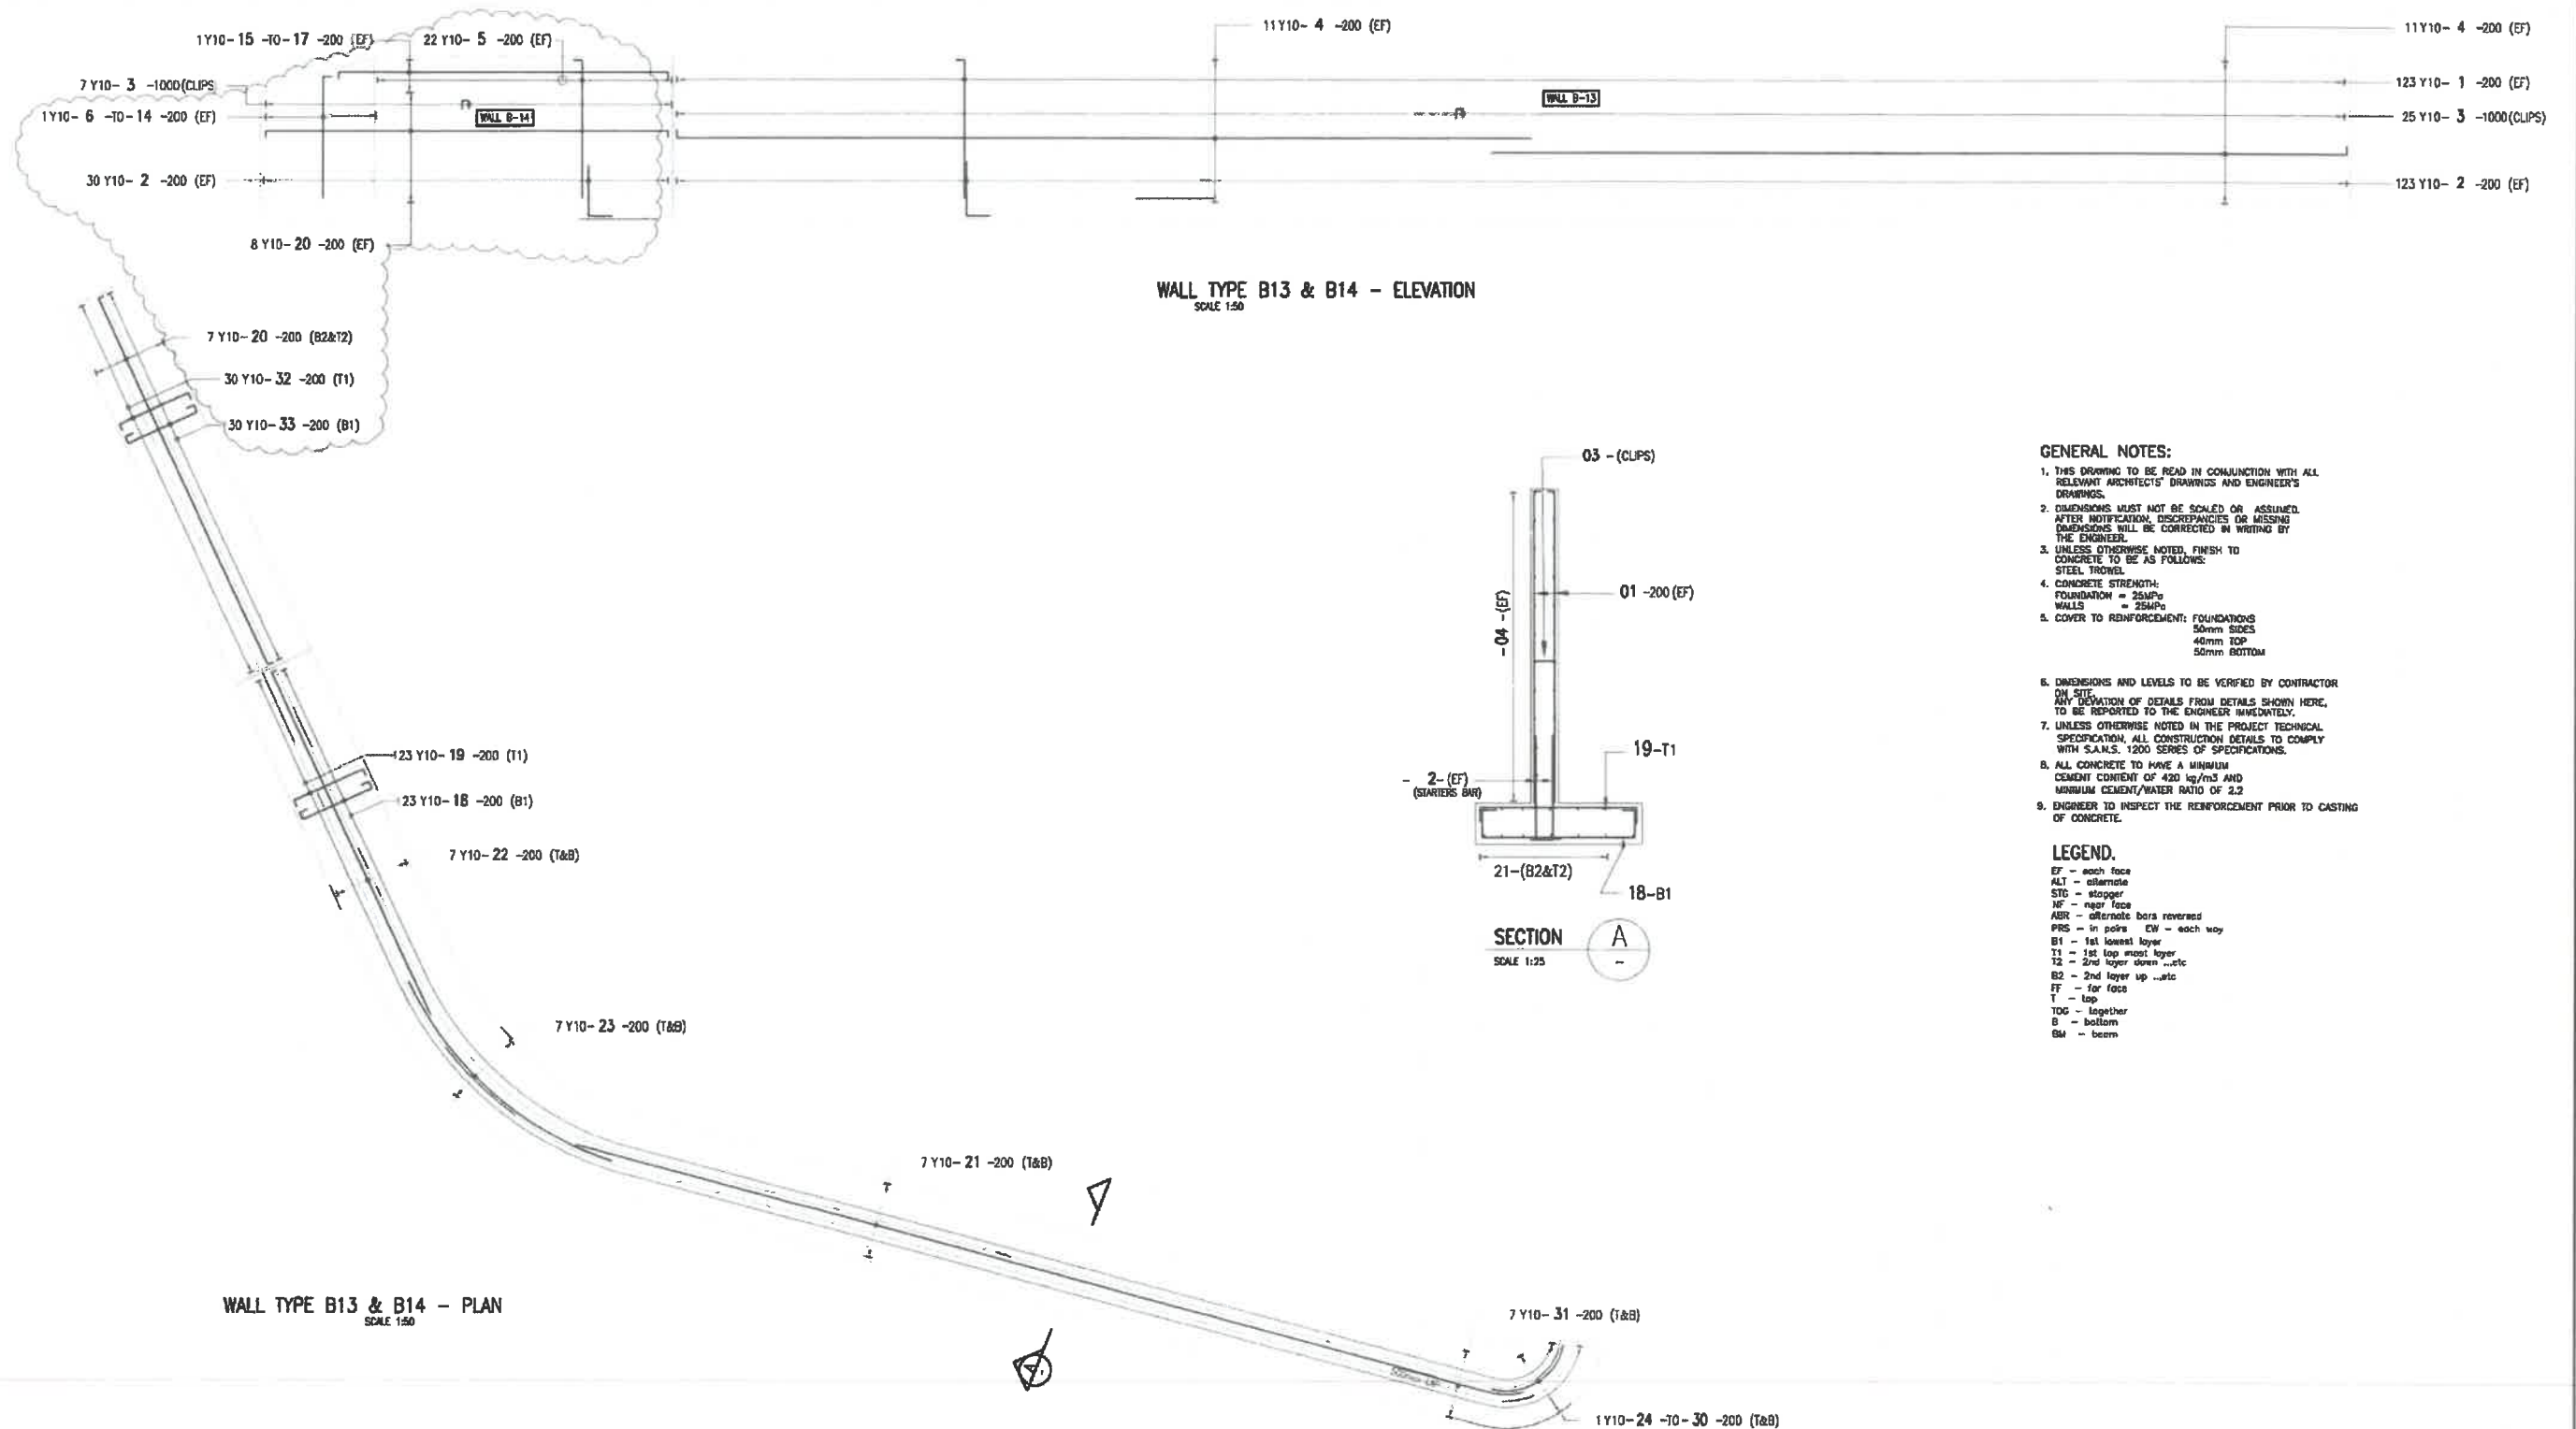

GENERAL NOTES: 1. THIS DRAWING TO BE READ IN CONJUNCTION WITH ALL RELEVANT ARCHITECTS' DRAWINGS AND ENGINEER'S DRAWINGS. 2. DIMENSIONS MUST NOT BE SCALED OR ASSUMED. AFTER NOTIFICATION, DISCREPANCIES OR MISSING DIMENSIONS WILL BE CORRECTED IN WRITING BY THE ENGINEER. 3. SUPPLY COMPACTION RESULTS TO THE ENGINEER FOR REVIEW AND APPROVAL PRIOR TO ANY WORK BEING CARRIED OUT. 4. UNLESS OTHERWISE NOTED, FINISH TO: - STEEL TRONKEL FOR VINYL FLOOR FINISH - WOOD FLOAT FOR CERAMIC FLOOR FINISH 5. CONCRETE STRENGTH: FOUNDATION = 25MPa WALLS = 25MPa										6. COVER TO REINFORCEMENT: FOUNDATIONS - 50mm BOTTOM - 50mm SIDES - 40mm TOP 7. DIMENSIONS AND LEVELS TO BE VERIFIED BY CONTRACTOR ON SITE. ANY DEVIATION OF DETAILS FROM DETAILS SHOWN HERE, TO BE REPORTED TO THE ENGINEER IMMEDIATELY. 8. UNLESS OTHERWISE NOTED IN THE PROJECT TECHNICAL SPECIFICATION, ALL CONSTRUCTION DETAILS TO COMPLY WITH S.A.N.S. 1200 SERIES OF SPECIFICATIONS. 9. BRICKWORKS TO HAVE SABS APPROVED BROCKFORCE AT EVERY 4TH COURSE AND AT EVERY LAYER ABOVE DOORS AND WINDOWS, CLASS 1 MORTAR 10. 50mm BULKING TO BE 100mm AND CAST BELOW FOUNDATION 11. ENGINEER TO INSPECT THE REINFORCEMENT PRIOR TO CASTING OF CONCRETE. 12. PRECAST UNITS ARE TO BE MIN 30MPa										<table><tr><td>Rev</td><td>Description</td><td>By</td><td>Check</td><td>Date</td></tr><tr><td>1</td><td>ISSUED FOR CONSTRUCTION</td><td>ENG</td><td>ENR</td><td>25-05-2018</td></tr><tr><td>2</td><td>ISSUED FOR REVISION</td><td>ENG</td><td>ENR</td><td>25-05-2017</td></tr></table>										Rev	Description	By	Check	Date	1	ISSUED FOR CONSTRUCTION	ENG	ENR	25-05-2018	2	ISSUED FOR REVISION	ENG	ENR	25-05-2017	FREE STATE PROVINCIAL GOVERNMENT DEPARTMENT OF HUMAN SETTLEMENT <table><tr><th>Physical Address</th><th>Postal Address</th></tr><tr><td>LEWIS BUILDING ST ANDREW STREET BLOEMFONTEIN</td><td>PO BOX 921 BLOEMFONTEIN 9700</td></tr></table>										Physical Address	Postal Address	LEWIS BUILDING ST ANDREW STREET BLOEMFONTEIN	PO BOX 921 BLOEMFONTEIN 9700	LTE <table><tr><th>Physical Address</th><th>Postal Address</th></tr><tr><td>LTE House Building 1 Office Park (Belvedere Plaza) 5 Eglon Road, Sunning Hill 2157 Tel: +27 (0) 11 851 5700 Fax: +27 (0) 11 061 5773</td><td>Postnet Suite No. 326 Private Bag 128 Sunnyside 2157</td></tr></table>										Physical Address	Postal Address	LTE House Building 1 Office Park (Belvedere Plaza) 5 Eglon Road, Sunning Hill 2157 Tel: +27 (0) 11 851 5700 Fax: +27 (0) 11 061 5773	Postnet Suite No. 326 Private Bag 128 Sunnyside 2157	APPROVED BY: K. Muzamir 201370222 06/05/2018 PROJECT NAME: DARK & SILVER CITY HOUSING DEVELOPMENT (BOTTOM SITE) Drawing Title: PLATFORM RETAINING WALL TYPE B-13 & 14 LAYOUT SECTIONS AND DETAILS										<table><tr><td>APPROVED</td><td>K. Muzamir</td><td>20-05-2018</td></tr><tr><td>ENGINEER</td><td>K. FOLSTER</td><td>20-05-2018</td></tr><tr><td>CHECKED</td><td>R. NDILOU</td><td>20-05-2018</td></tr><tr><td>DRAWN</td><td>S. DUBE</td><td>20-05-2018</td></tr></table> State of Bloem Page Date ALL RIGHTS ON THIS DRAWING REST AT ANY TIME WITH THE CONSULTING, INDIVIDUAL WHOSE WRITTEN CONSENT IT MAY NOT BE COPIED, REPRODUCED, COMMUNICATED OR OTHERWISE ACCESSIBLE TO THIRD PARTIES. <table><tr><td>Project Name</td><td>DARK & SILVER CITY</td><td>Project Number</td><td>5504</td><td>Client Drawing No.</td><td>E404-R-008</td><td>Rev</td><td>4</td></tr><tr><td colspan="3">HOUSING DEVELOPMENT (BOTTOM SITE)</td><td colspan="4">LTE Drawing No.</td></tr></table>										APPROVED	K. Muzamir	20-05-2018	ENGINEER	K. FOLSTER	20-05-2018	CHECKED	R. NDILOU	20-05-2018	DRAWN	S. DUBE	20-05-2018	Project Name	DARK & SILVER CITY	Project Number	5504	Client Drawing No.	E404-R-008	Rev	4	HOUSING DEVELOPMENT (BOTTOM SITE)			LTE Drawing No.			
Rev	Description	By	Check	Date	
1	ISSUED FOR CONSTRUCTION	ENG	ENR	25-05-2018	
2	ISSUED FOR REVISION	ENG	ENR	25-05-2017	
Physical Address	Postal Address	
LEWIS BUILDING ST ANDREW STREET BLOEMFONTEIN	PO BOX 921 BLOEMFONTEIN 9700	
Physical Address	Postal Address	
LTE House Building 1 Office Park (Belvedere Plaza) 5 Eglon Road, Sunning Hill 2157 Tel: +27 (0) 11 851 5700 Fax: +27 (0) 11 061 5773	Postnet Suite No. 326 Private Bag 128 Sunnyside 2157	
APPROVED	K. Muzamir	20-05-2018	
ENGINEER	K. FOLSTER	20-05-2018	
CHECKED	R. NDILOU	20-05-2018	
DRAWN	S. DUBE	20-05-2018	
Project Name	DARK & SILVER CITY	Project Number	5504	Client Drawing No.	E404-R-008	Rev	4	
HOUSING DEVELOPMENT (BOTTOM SITE)			LTE Drawing No.	