



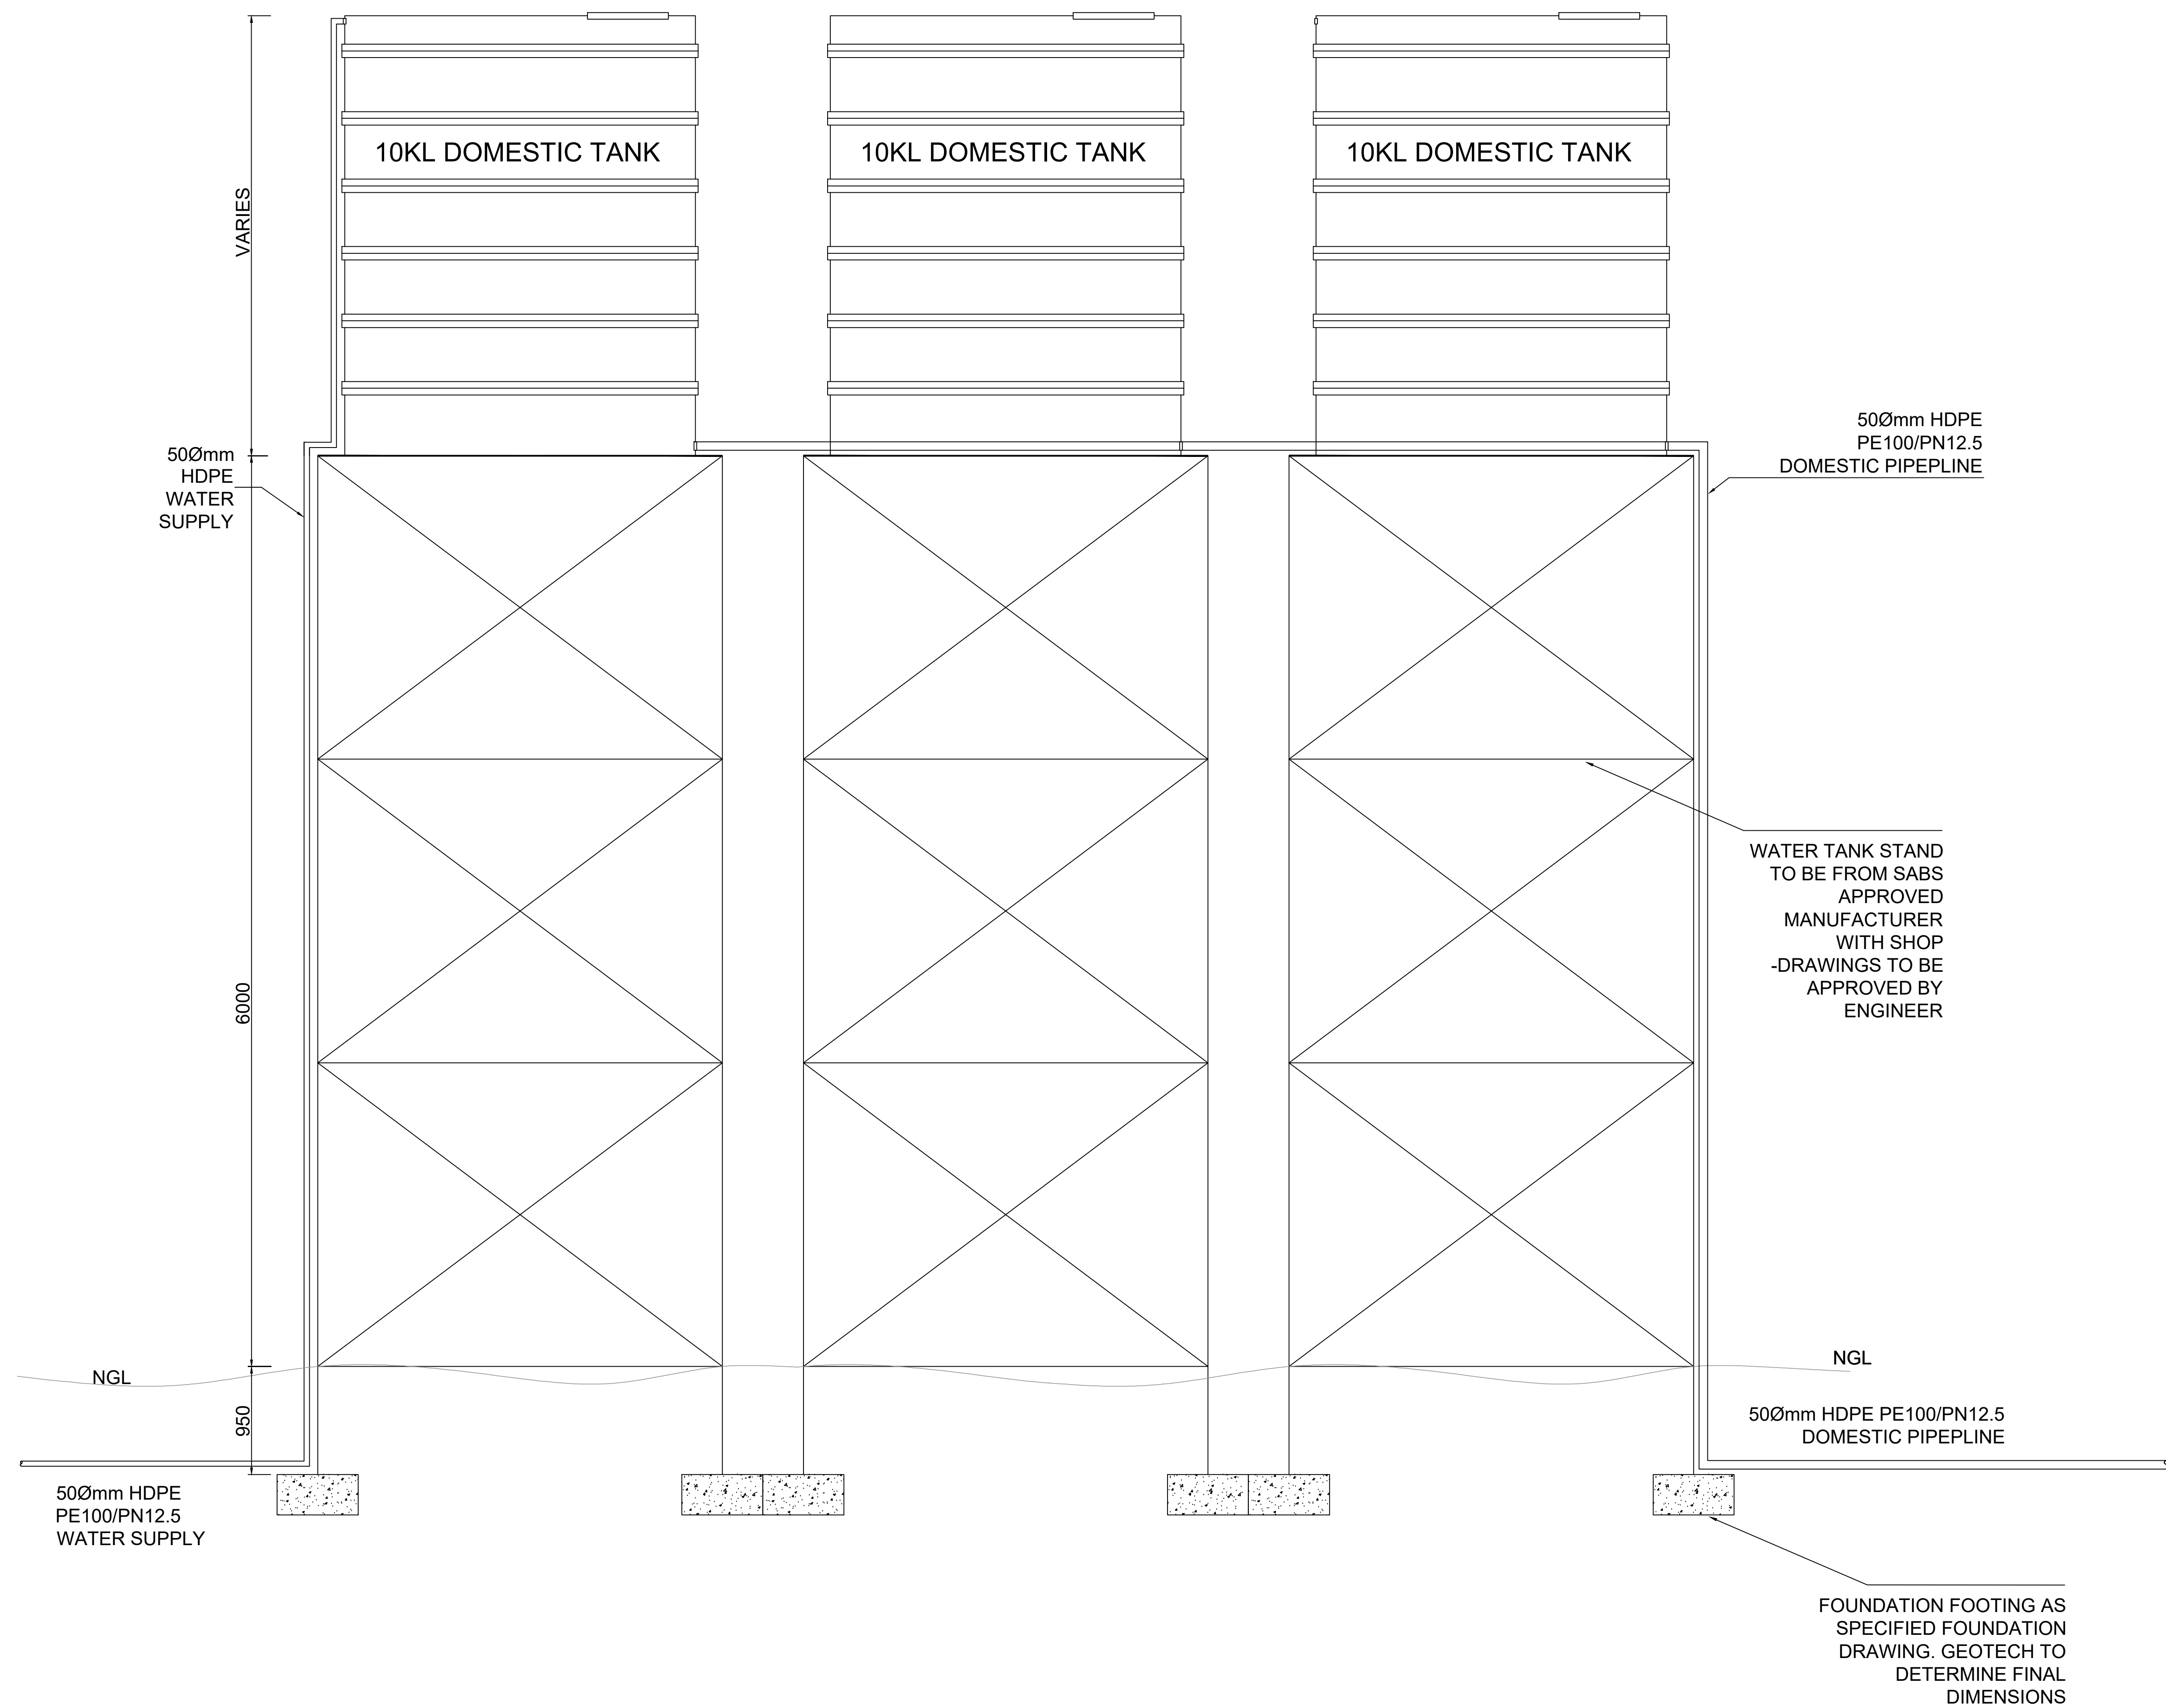

FOUNDATION SECTION

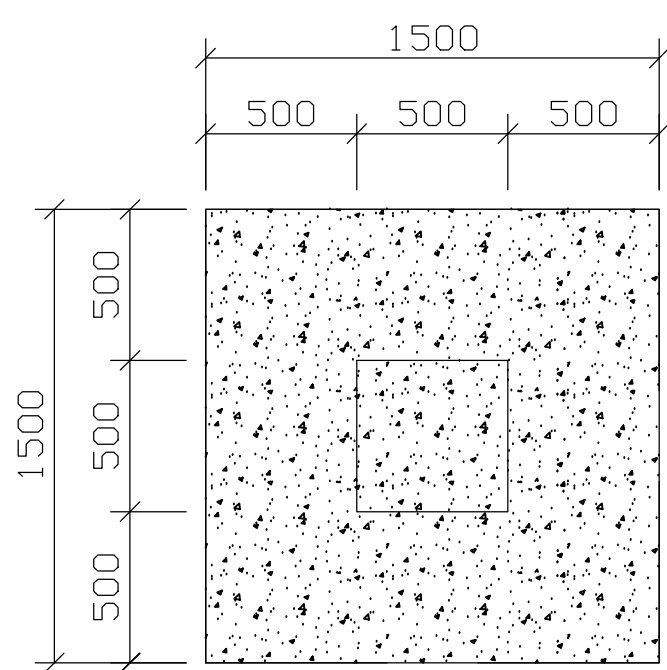

FOUNDATION LAYOUT

6 x TANK STAND DETAILS
SCALE 1 : 25

REVISIONS			
NO	DATE	DESCRIPTION	BY
01	26/06/2025	FOR PRELIMINARY	LM
02	19/08/2025	DESIGN CHANGES	LM

LEGEND	
Proposed 40mm HDPE pipe	
Proposed 110mm HDPE pipe	
Isolation Valve	
Tank	
Borehole	
End Cap	

COPYRIGHT RESERVED BY NAIDU CONSULTING (PTY) LTD



Consultant :

No 19 Frickie De Beer Street, Atterbury Office Park, Garston AH, Pretoria.
Tel : +27 (0) 12 348 4771 Fax : +27 (0) 31 265 6011

ENGINEER'S NAME
SIGNATURE

Client :

A leading developmental NGO

Project :

REMEDIAL WORKS AT FOUR DFFE PROJECTS IN LIMPOPO

Discipline :

URBAN INFRASTRUCTURE

Drawing Title :

**PRELIMINARY DRAWINGS
TANK STAND THLAKE**

Drawing Number :

G158-5281-03

Rev No.

Scale :	Design : L.MODISHA
1 : 25	Drawn : L.MODISHA
Date : 19/08/2025	Checked : H.VILJOEN

FOR DISCUSSION