



PLAN VIEW

SCALE 1:10

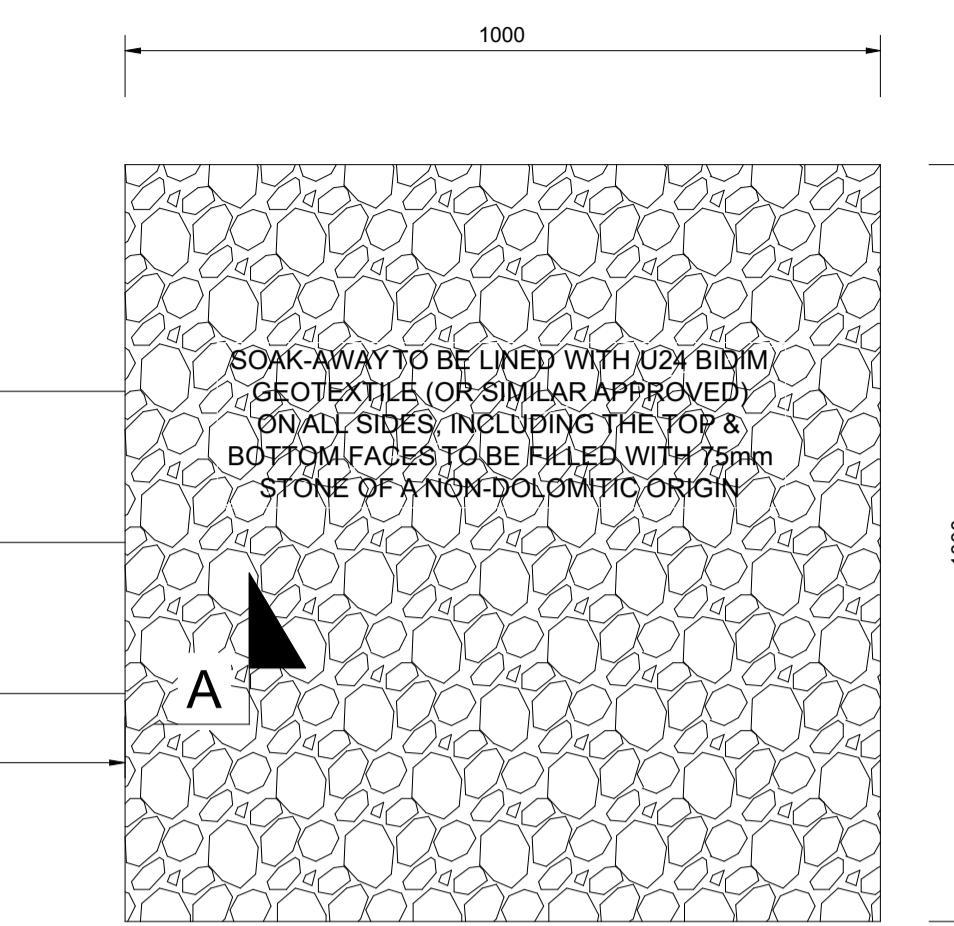


ALTERNATIVE DRAIN TO SOAK-AWAY  
FROM BUILDING & AT TAPSTANDS

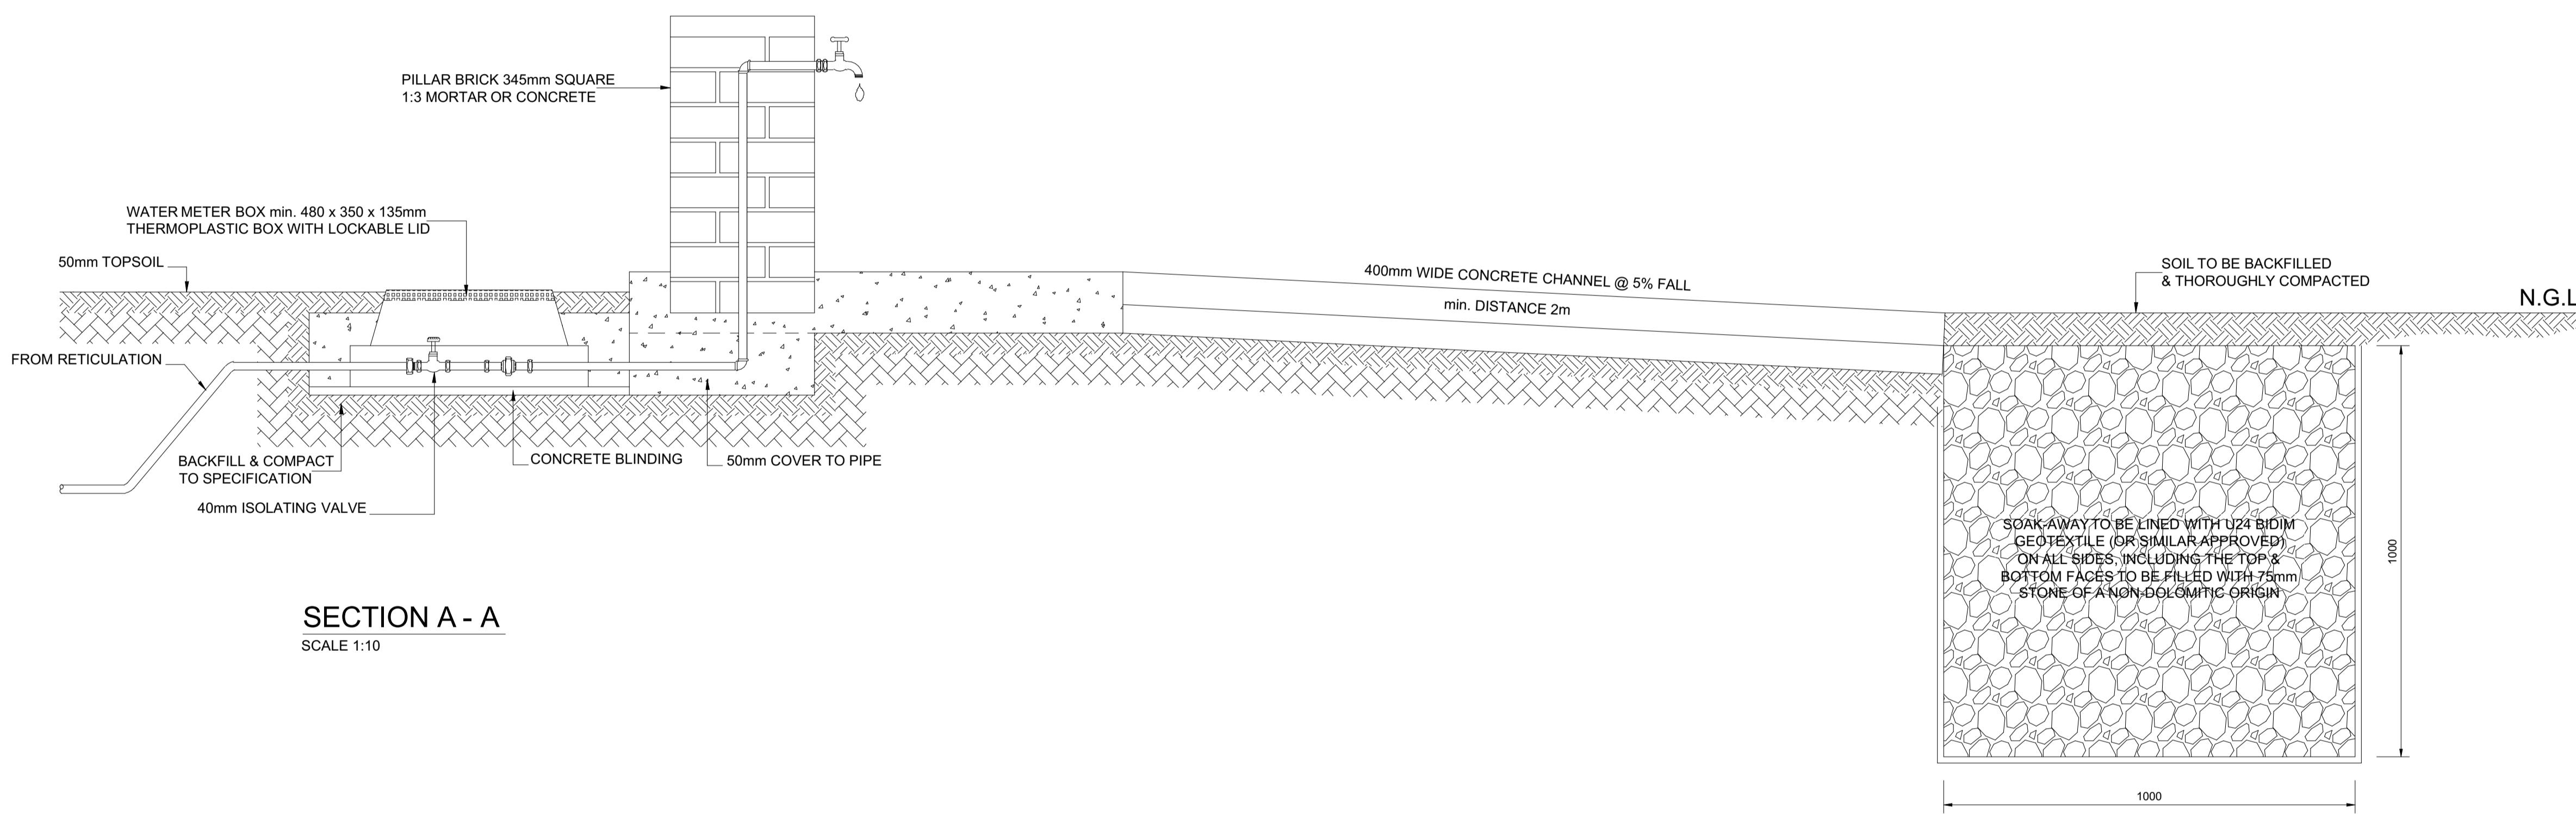


SECTION A - A

SCALE 1:10

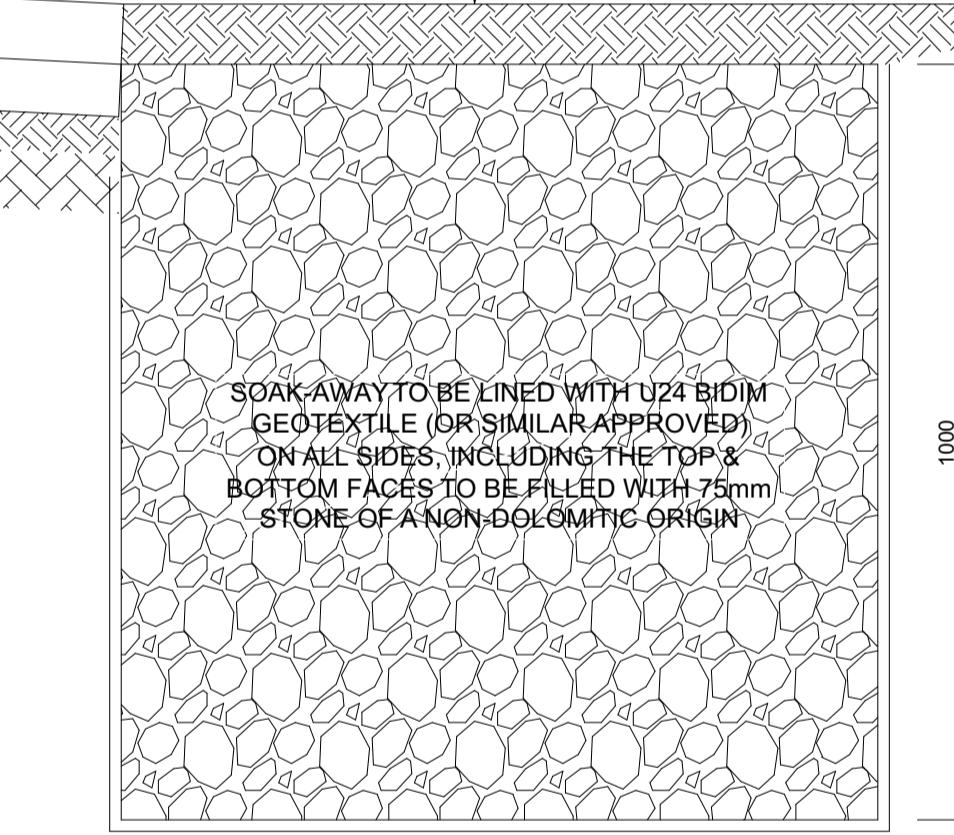

N.G.L.

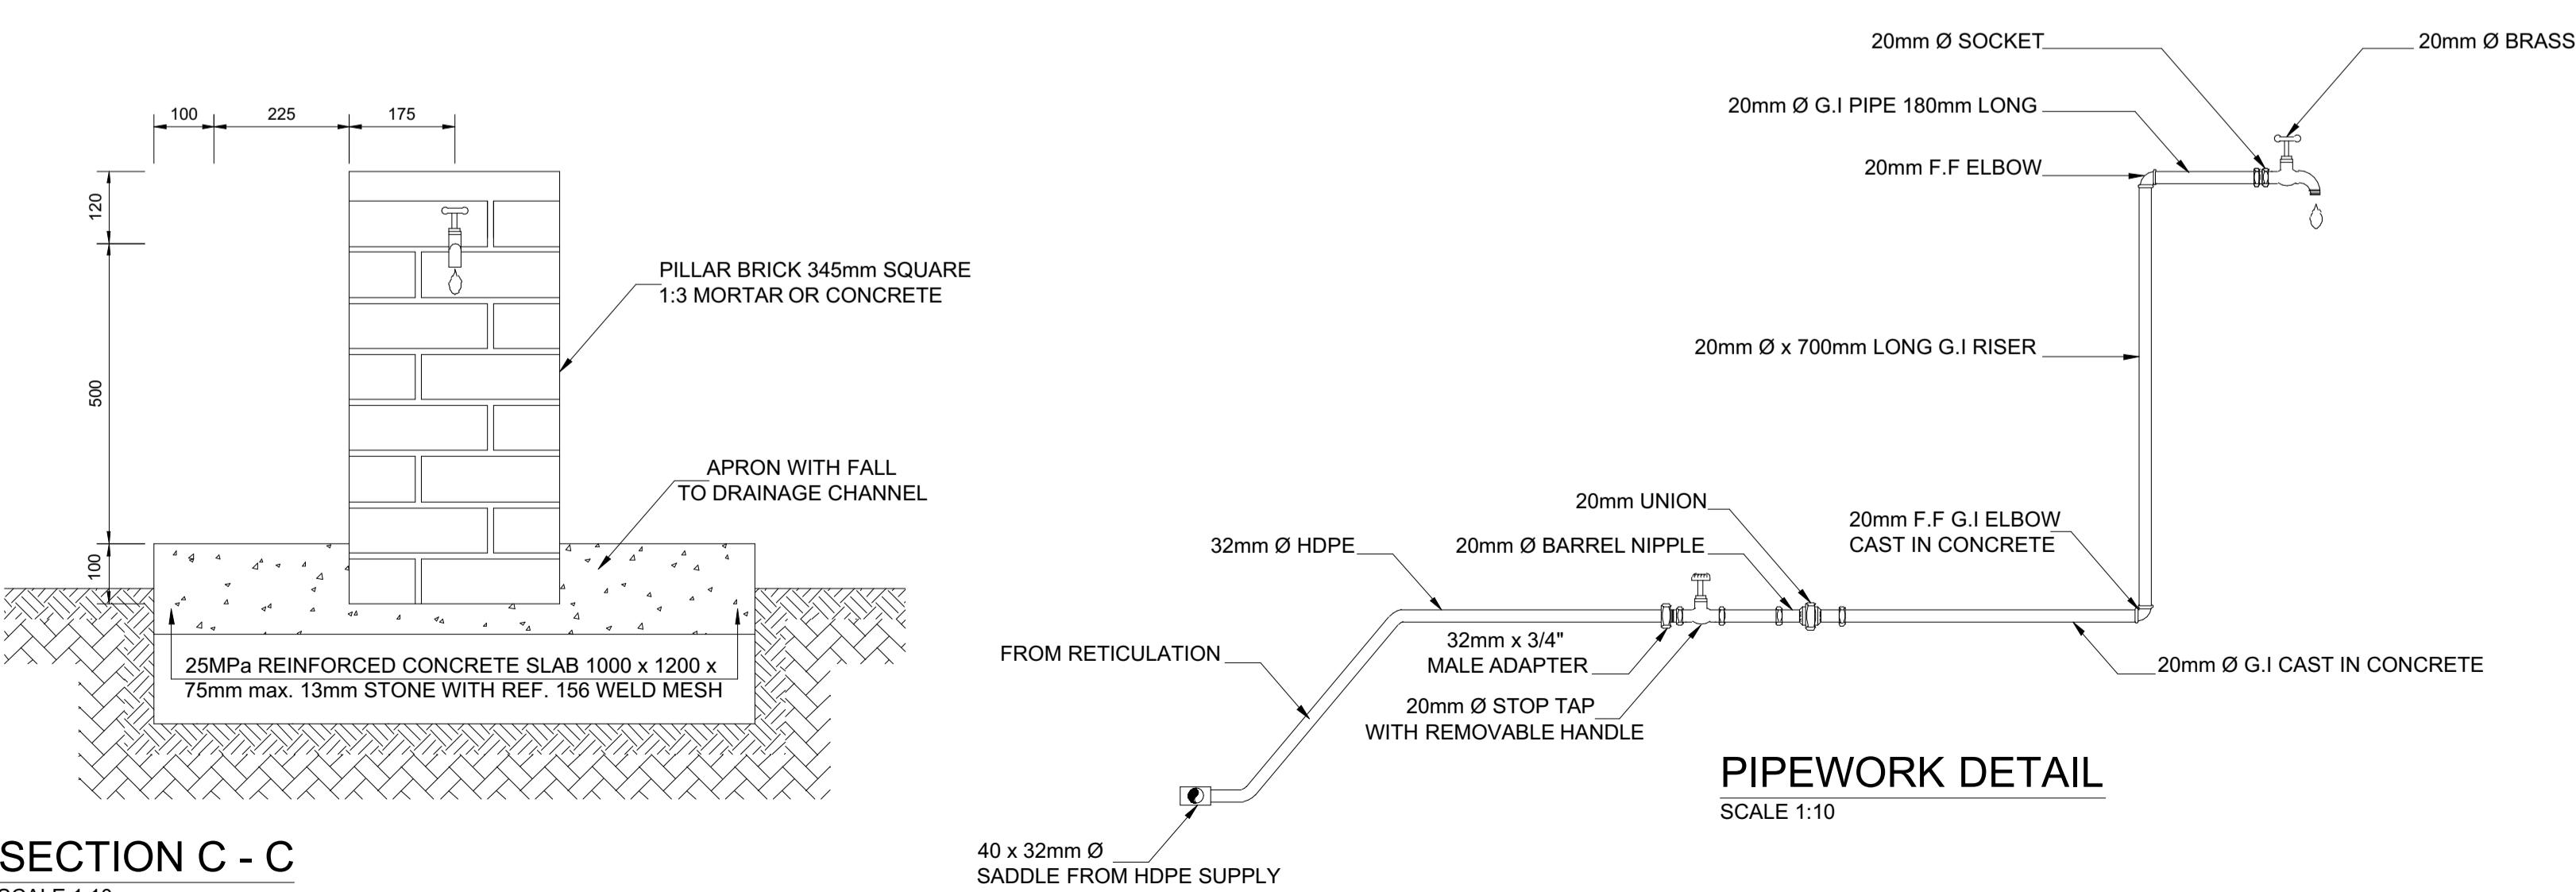


SECTION C - C

SCALE 1:10

PIPEWORK DETAIL

SCALE 1:10

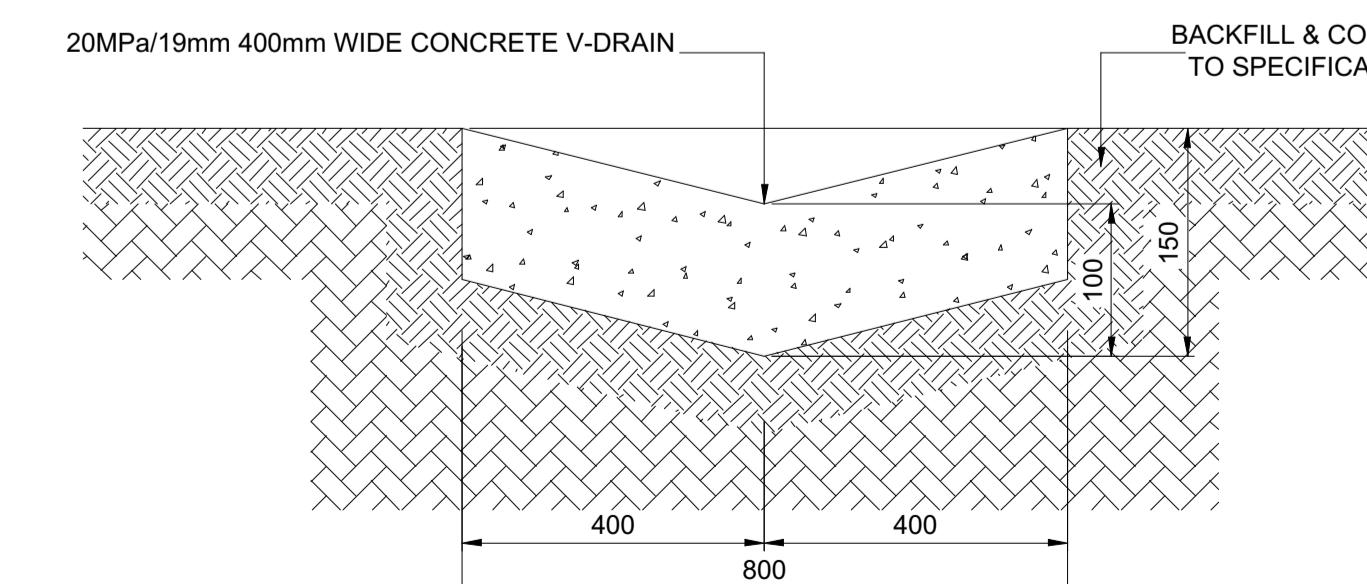

SECTION B - B CONCRETE CHANNEL

SCALE 1:5

GENERAL NOTES

THIS DRAWING IS TO BE READ IN CONJUNCTION WITH ALL RELEVANT ARCHITECT'S AND ENGINEER'S DRAWING. ALL DIMENSIONS, LEVELS, ETC ARE TO BE CHECKED BEFORE ANY WORK IS COMMENCED AND ANY DISCREPANCIES NOTED TO BE BROUGHT TO THE ARCHITECT'S ATTENTION. ONLY FIGURED DIMENSIONS TO BE USED, SCALING OF DRAWINGS IS NOT ADVISED.

ALL RIGHTS RESERVED. NO PART OF THIS DESIGN SHALL BE REPRODUCED, USED ELSEWHERE AND/OR IN ANY WAY WITHOUT PRIOR PERMISSION FROM THE ARCHITECT/ ENGINEER.

1. ALL CONSTRUCTION WORK AND TEMPORARY WORKS UNDERTAKEN ON SITE WILL COMPLY WITH SANS 10400 NBR - NATIONAL BUILDING REGULATIONS, LATEST EDITION.

2. ALL WORKS UNDERTAKEN WITH REGARDS TO DISABLED FACILITIES (EXISTING, REFURBISHMENTS AND/ OR NEW) WILL COMPLY WITH SANS 10400 PART 5 PREScriPS. FACILITIES FOR PERSONS WITH DISABILITIES, 2011, 3RD EDITION REGARDS

REVISION INFORMATION

REV. NO	DATE	DESCRIPTION

THE MVULA TRUST APPROVAL

Name: .....  
Signature: ..... Date: .....

LIMPOPO DEPT EDUCATION APPROVAL

Name: .....  
Signature: ..... Date: .....

PRINCIPAL AGENT APPROVAL

Name: .....  
Signature: ..... Date: .....

DISCIPLINE : ARCHITECTURE

BUILDING CLASSIFICATION  
C3 : PLACE OF INSTRUCTION (SCHOOL)

CLIENT :  
  
LIMPOPO PROVINCIAL GOVERNMENT  
REPUBLIC OF SOUTH AFRICA  
Physical :  
Cnr 113 Blicard & 24 Excelsior  
Street, Polokwane, 0700  
Tel : 015 290 9301 / 7600  
Postal : Private Bag X9489,  
Polokwane, 0700

PRINCIPAL AGENT : SIST CONSORTIUM  
  
SIST ENGINEERS  
SIMPLE INNOVATIVE SOLUTIONS ON TIME  
Physical :  
Farm Rd 681 Portion 45  
Polokwane, 0699  
Email :  
Tel : 015 165 1099  
Send Us Mail : info@sistengineers.co.za

NAME OF COMPETENT PERSON: CONT NO: FIRM REG NO: .....

IMPLEMENTING AGENT :  
  
THE Mvula TRUST  
A leading developmental NGO  
718 James Crescent, Halfway  
House, Midrand, 1685, South Africa  
Send Us Mail : info@themvulatrust.org.za  
Call Us : +27 11 403 3425

PROJECT NAME  
PROPOSED PERMANENT SANITATION  
FACILITIES FOR VARIOUS SCHOOLS  
FOR THE DOE LIMPOPO PROVINCE

DRAWING DESCRIPTION  
TYPICAL DRINKING  
FOUNTAIN

PROJECT STATUS  
STAGE 1-3 STAGE 4 STAGE 5-6  
CONCEPT TENDER CONSTRUCTION

DESCRIPTION: WATER AND SANITATION PROGRAMME SCALE: AS SHOWN

DRAWN: CHECKED:  
NAME OF COMPETENT PERSON: NAME OF COMPETENT PERSON:  
MPENDULO SHANGASE SIYABONGA MANYONI

REG NO: PrArchST 24751103 REG NO: PrArch 49324416

SIGNATURE: SIGNATURE:  
.....

PROJECT NUMBER: DATE: 15 SEPTEMBER 2023  
OCCUPANCY CLASSIFICATION: DWG NO: ARCH-800-00  
REV NO: 02

C3