


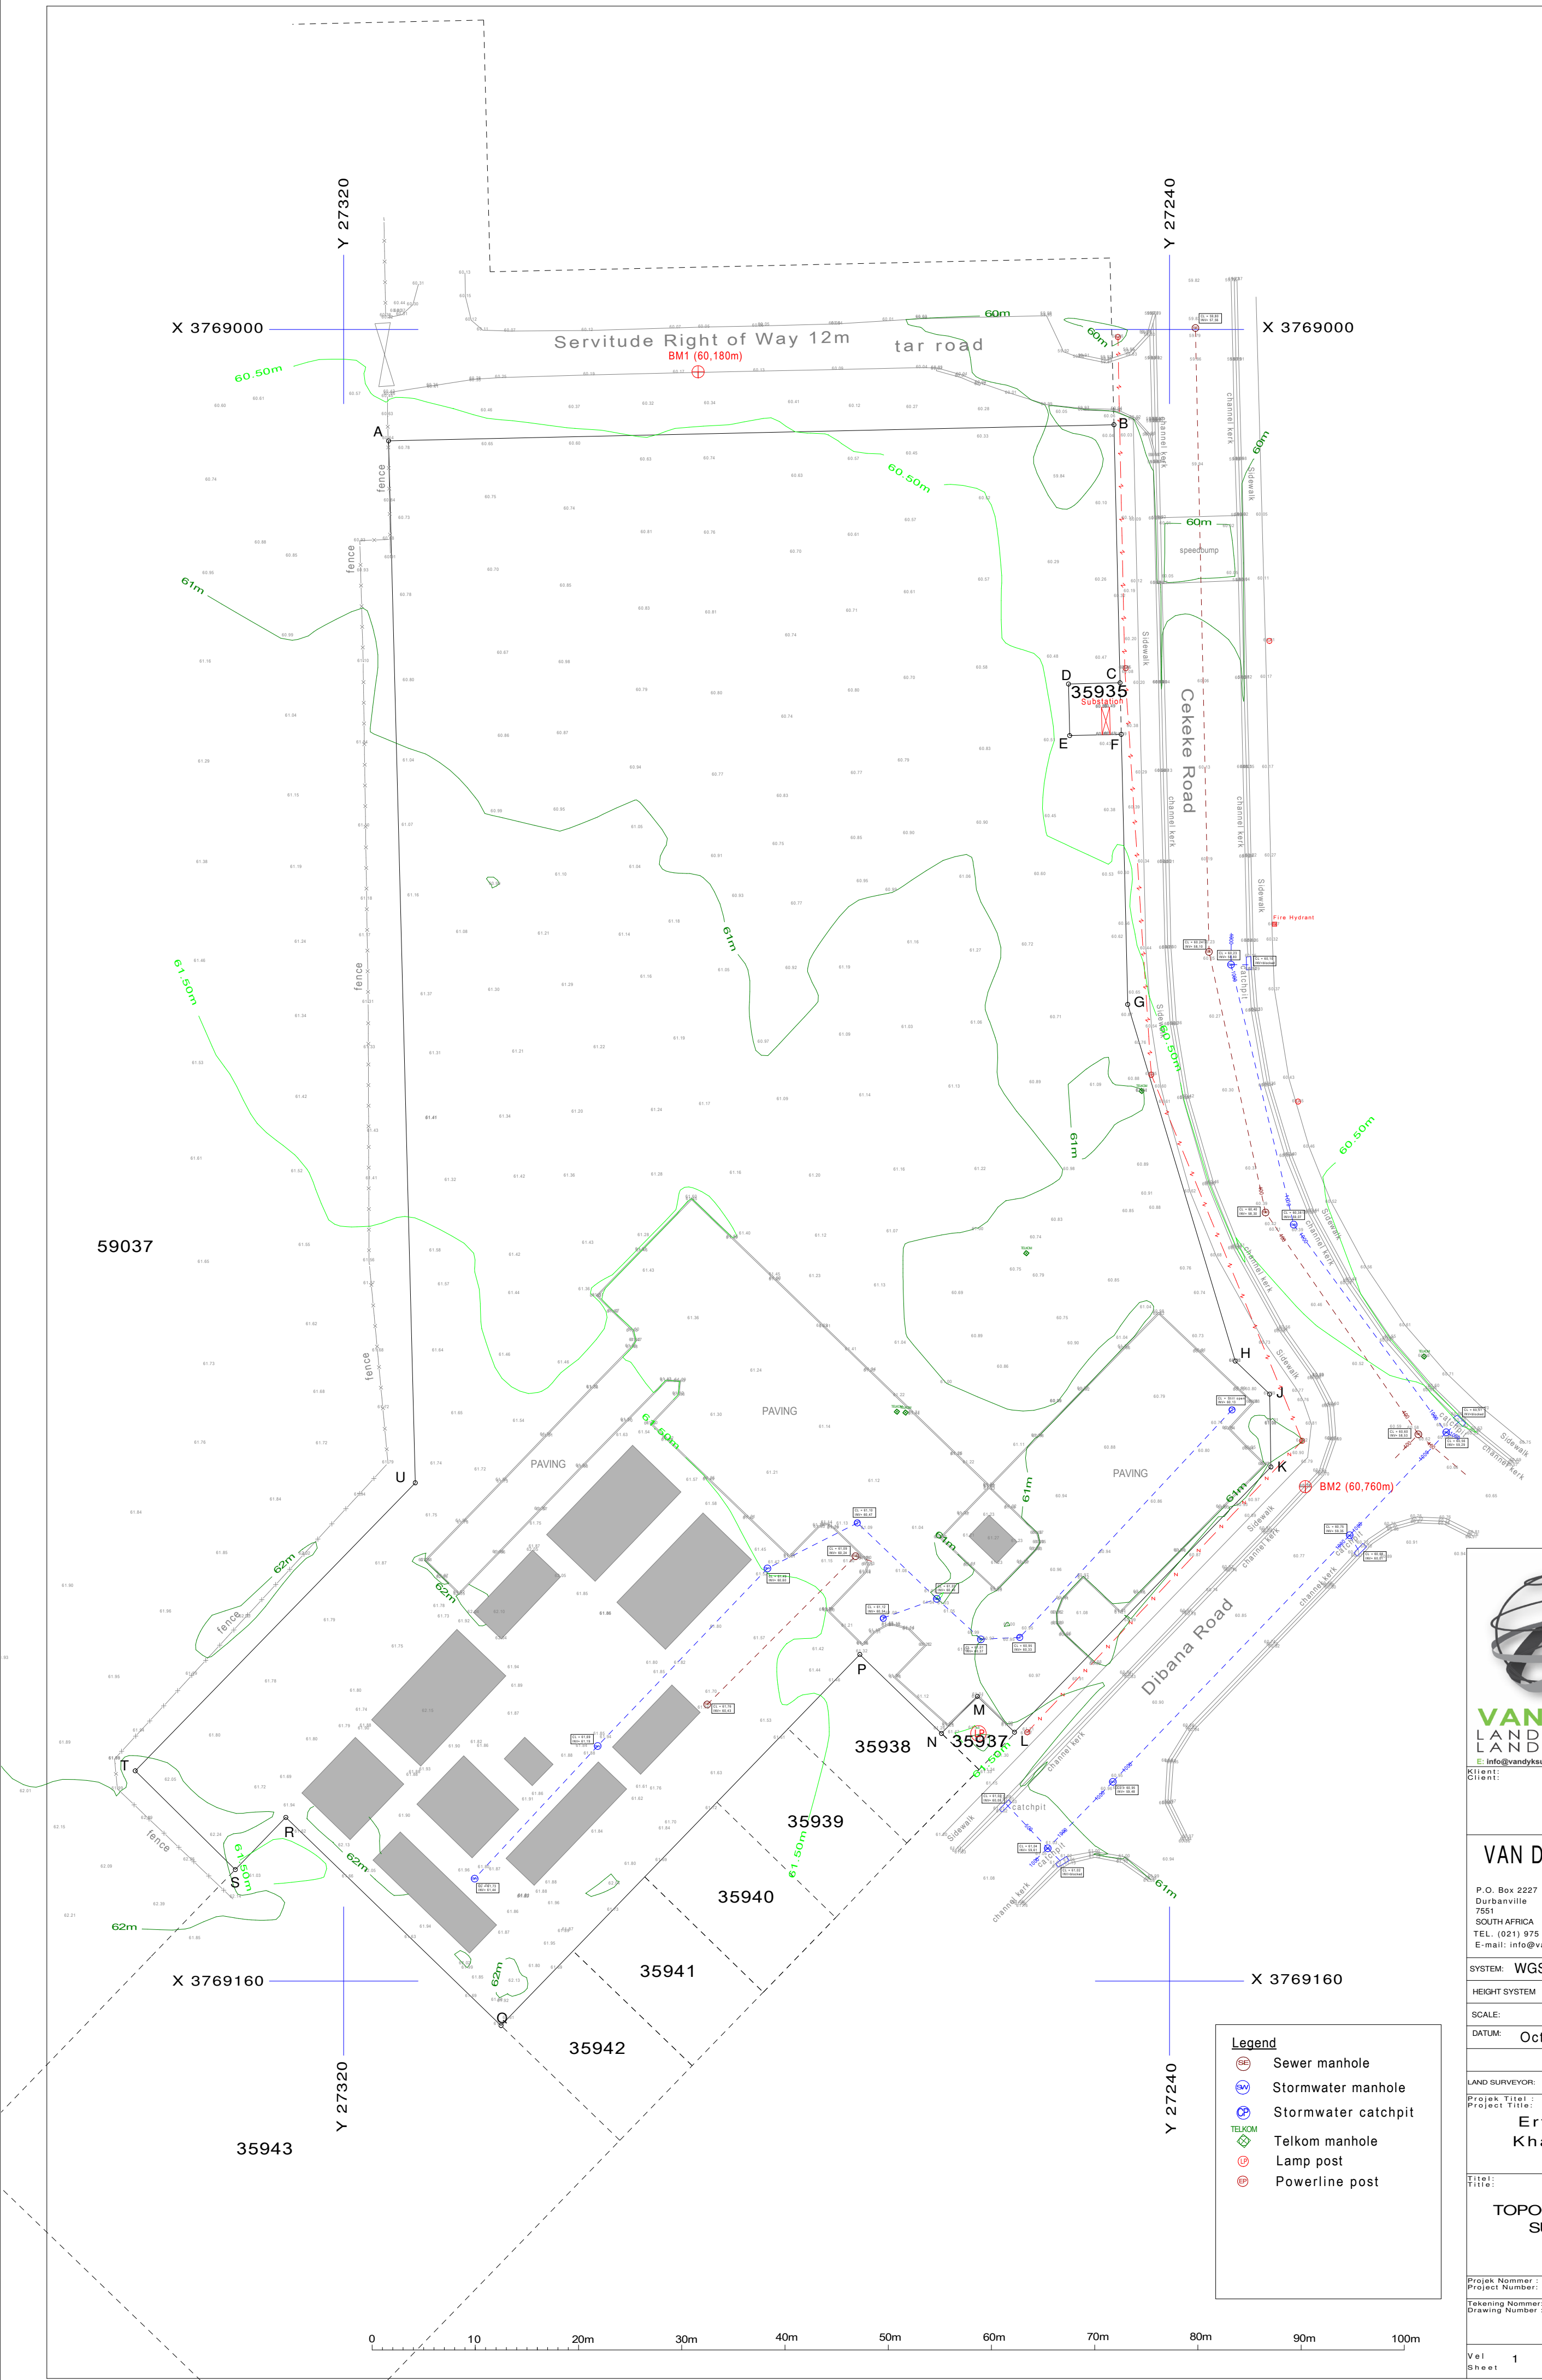

VAN DYK
LAND SURVEYORS
LAND METERS
E: info@vandyksurvey.co.za W: www.vandyksurvey.co.za
Client: _____

VAN DYK & ASS. inc.

P.O. Box 2227
Durbanville
7551
SOUTH AFRICA
TEL. (021) 975 5505
E-mail: info@vandyksurvey.co.za

SYSTEM: WGS84 (LO19)

HEIGHT SYSTEM: LOCAL

SCALE: 1 : 400

DATUM: October 2023

LAND SURVEYOR: L A VAN DYK

Projek Titel: Erf 75169
Project Title: Khayelitsha

Title: TOPOGRAPHICAL
Title: SURVEY

Projek Nummer: V23474

Tekening Nummer: V23474
Drawing Number: V23474

Vel 1 van 1
Sheet of 1