


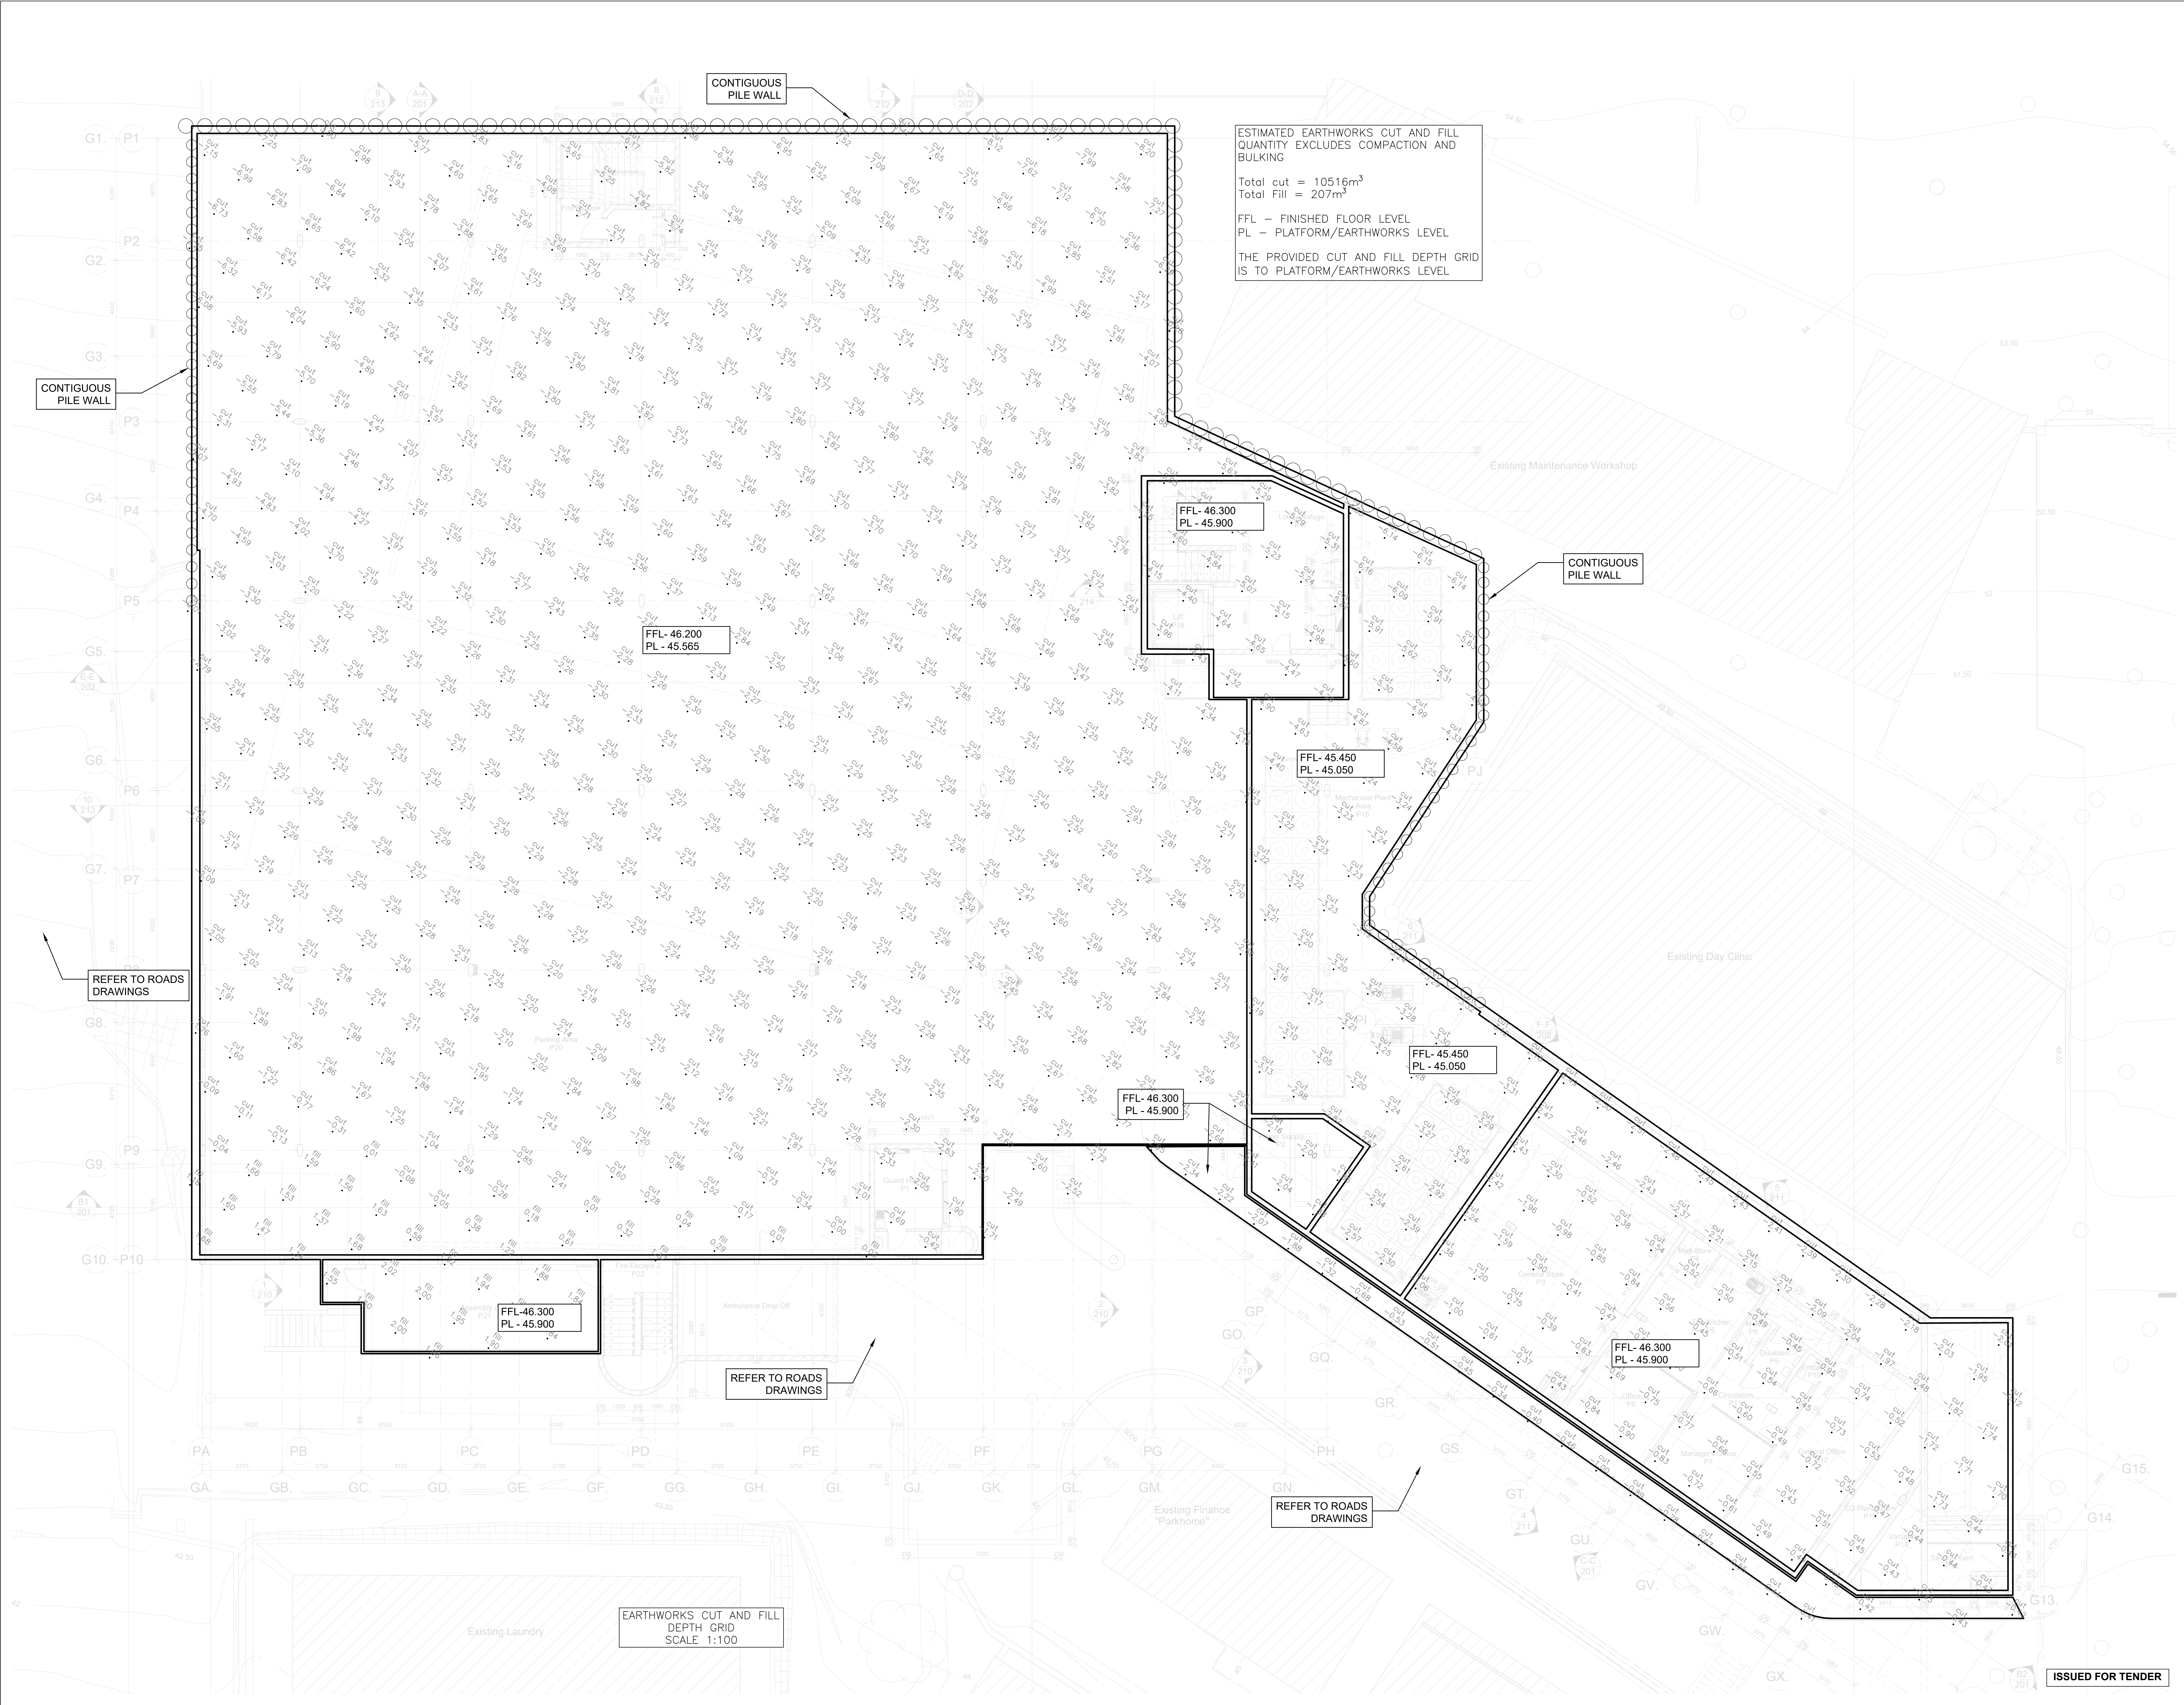

REVISIONS			
No.	Description	Date	By
T01	ISSUED FOR TENDER	20/08/2024	TM

NOTES

1. ALL CIVIL DRAWINGS TO BE READ IN CONJUNCTION WITH THE RELEVANT ARCHITECTURAL, STRUCTURAL, MECHANICAL, ELECTRICAL AND FIRE ENGINEERING DRAWINGS.
2. ANY DISCREPANCIES AND AMBIGUITIES ON THE ENGINEERS DRAWINGS TO BE REPORTED TO RHDHV IMMEDIATELY BY MEANS OF AN RFI (REQUEST FOR INFORMATION).
3. LEVELS AND DIMENSIONS TO BE CHECKED BEFORE ANY WORK COMMENCES. DIMENSIONS ARE NOT TO BE SCALED.
4. ALL CIVIL DRAWINGS TO BE READ IN CONJUNCTION WITH THE PRESCRIBED CODE OF PRACTICES OR DESIGN SPECIFICATIONS, AND THE BILL OF QUANTITIES.
5. IN CASE OF A CONFLICT BETWEEN SPECIFICATIONS OCCURRING ON THE DRAWINGS AND THE BILL OF QUANTITIES, THE DRAWING SPECIFICATION SHALL TAKE PREFERENCE OVER THE SPECIFICATION IN THE BILL OF QUANTITIES.
6. ALL WORK SHALL BE CONSTRUCTED IN ACCORDANCE WITH THE LATEST REVISION OF SABS 1200 AND THE PROJECT SPECIFICATION IN THE CONTRACT DOCUMENTATION.
7. ALL INSTRUCTIONS FROM THE ENGINEER SHALL BE WRITTEN IN THE SITE INSTRUCTION BOOK, WHICH SHALL BE PROVIDED BY THE CONTRACTOR.
8. PRODUCTS DIFFERENT TO THOSE SPECIFIED MAY ONLY BE USED IF APPROVED BY THE ENGINEER.
9. THE MAIN CONTRACTOR SHALL PROVIDE ALL SUB-CONTRACTORS WITH RELEVANT DRAWINGS AND INFORMATION.
10. THE CONTRACTOR IS RESPONSIBLE FOR IDENTIFYING AND PROTECTING ALL EXISTING SERVICES ON SITE.
11. THE CONTRACTOR IS RESPONSIBLE FOR PROTECTING THE WORKS FROM DAMAGE CAUSED BY SURFACE WATER OR SUBSURFACE WATER BY USING BERMS, CHANNELS, PUMPS ETC.

HEALTH DEPARTMENT SIGNATURES

DEPUTY DIRECTOR GENERAL _____

HEAD OFFICE PROGRAMME / SERVICE _____

DISTRICT MANAGER _____

CEO / MANAGER OF THE FACILITY _____

DOH PROJECT MANAGER _____

IMPLEMENTING AGENT PROJECT MANAGER _____

PROFESSIONAL SERVICE PROVIDER

NAME TASHVEER MUNGAL Pr. Eng. (ECSA 20150389)

SIGNATURE _____ DATE 04 FEBRUARY 2025

PROFESSIONAL:  **Royal HaskoningDHV**
Enhancing Society Together

 **health**
Department:
Health
PROVINCE OF KWAZULU-NATAL

SOUTHERN REGION

Project

WIMS NO. 044044: SOUTHERN REGION: PORT SHEPSTONE: DEPARTMENT OF HEALTH: PORT SHEPSTONE: PORT SHEPSTONE HOSPITAL: NEW PSYCHIATRIC WARD

Drawing Description

EARTHWORKS CUT & FILL LAYOUT PLAN

Scale	Drawn	Date
AS SHOWN	TM	20/08/2024

Consultant Project No.	Drawing No.	Rev
MD1075	MD-1075-004	T01

DOW Drawing number

WIMS no. 044044

Stamped by Plans Approval Committee

ISSUED FOR TENDER