
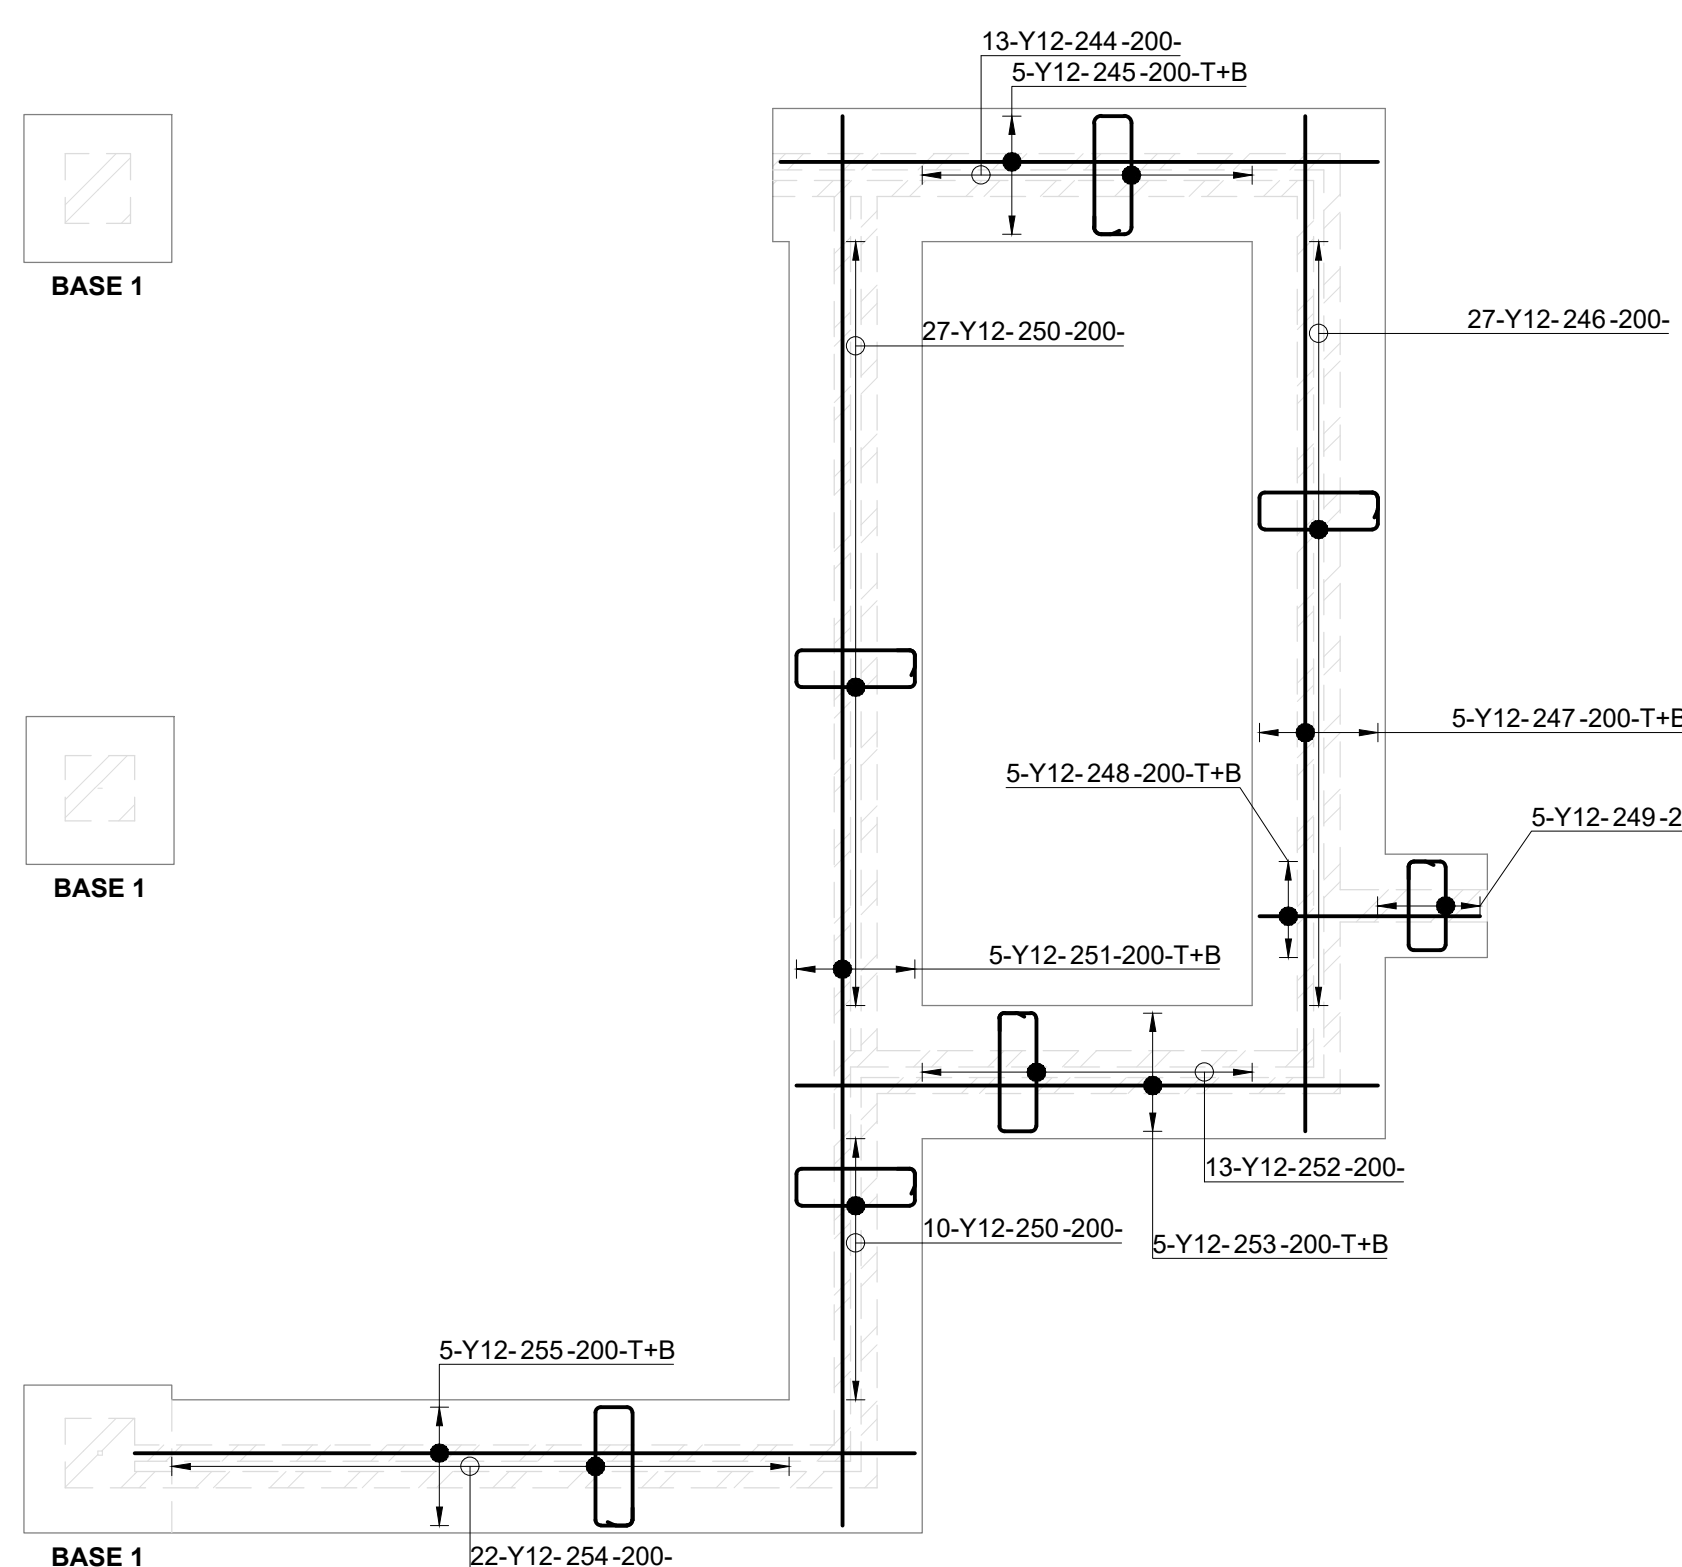


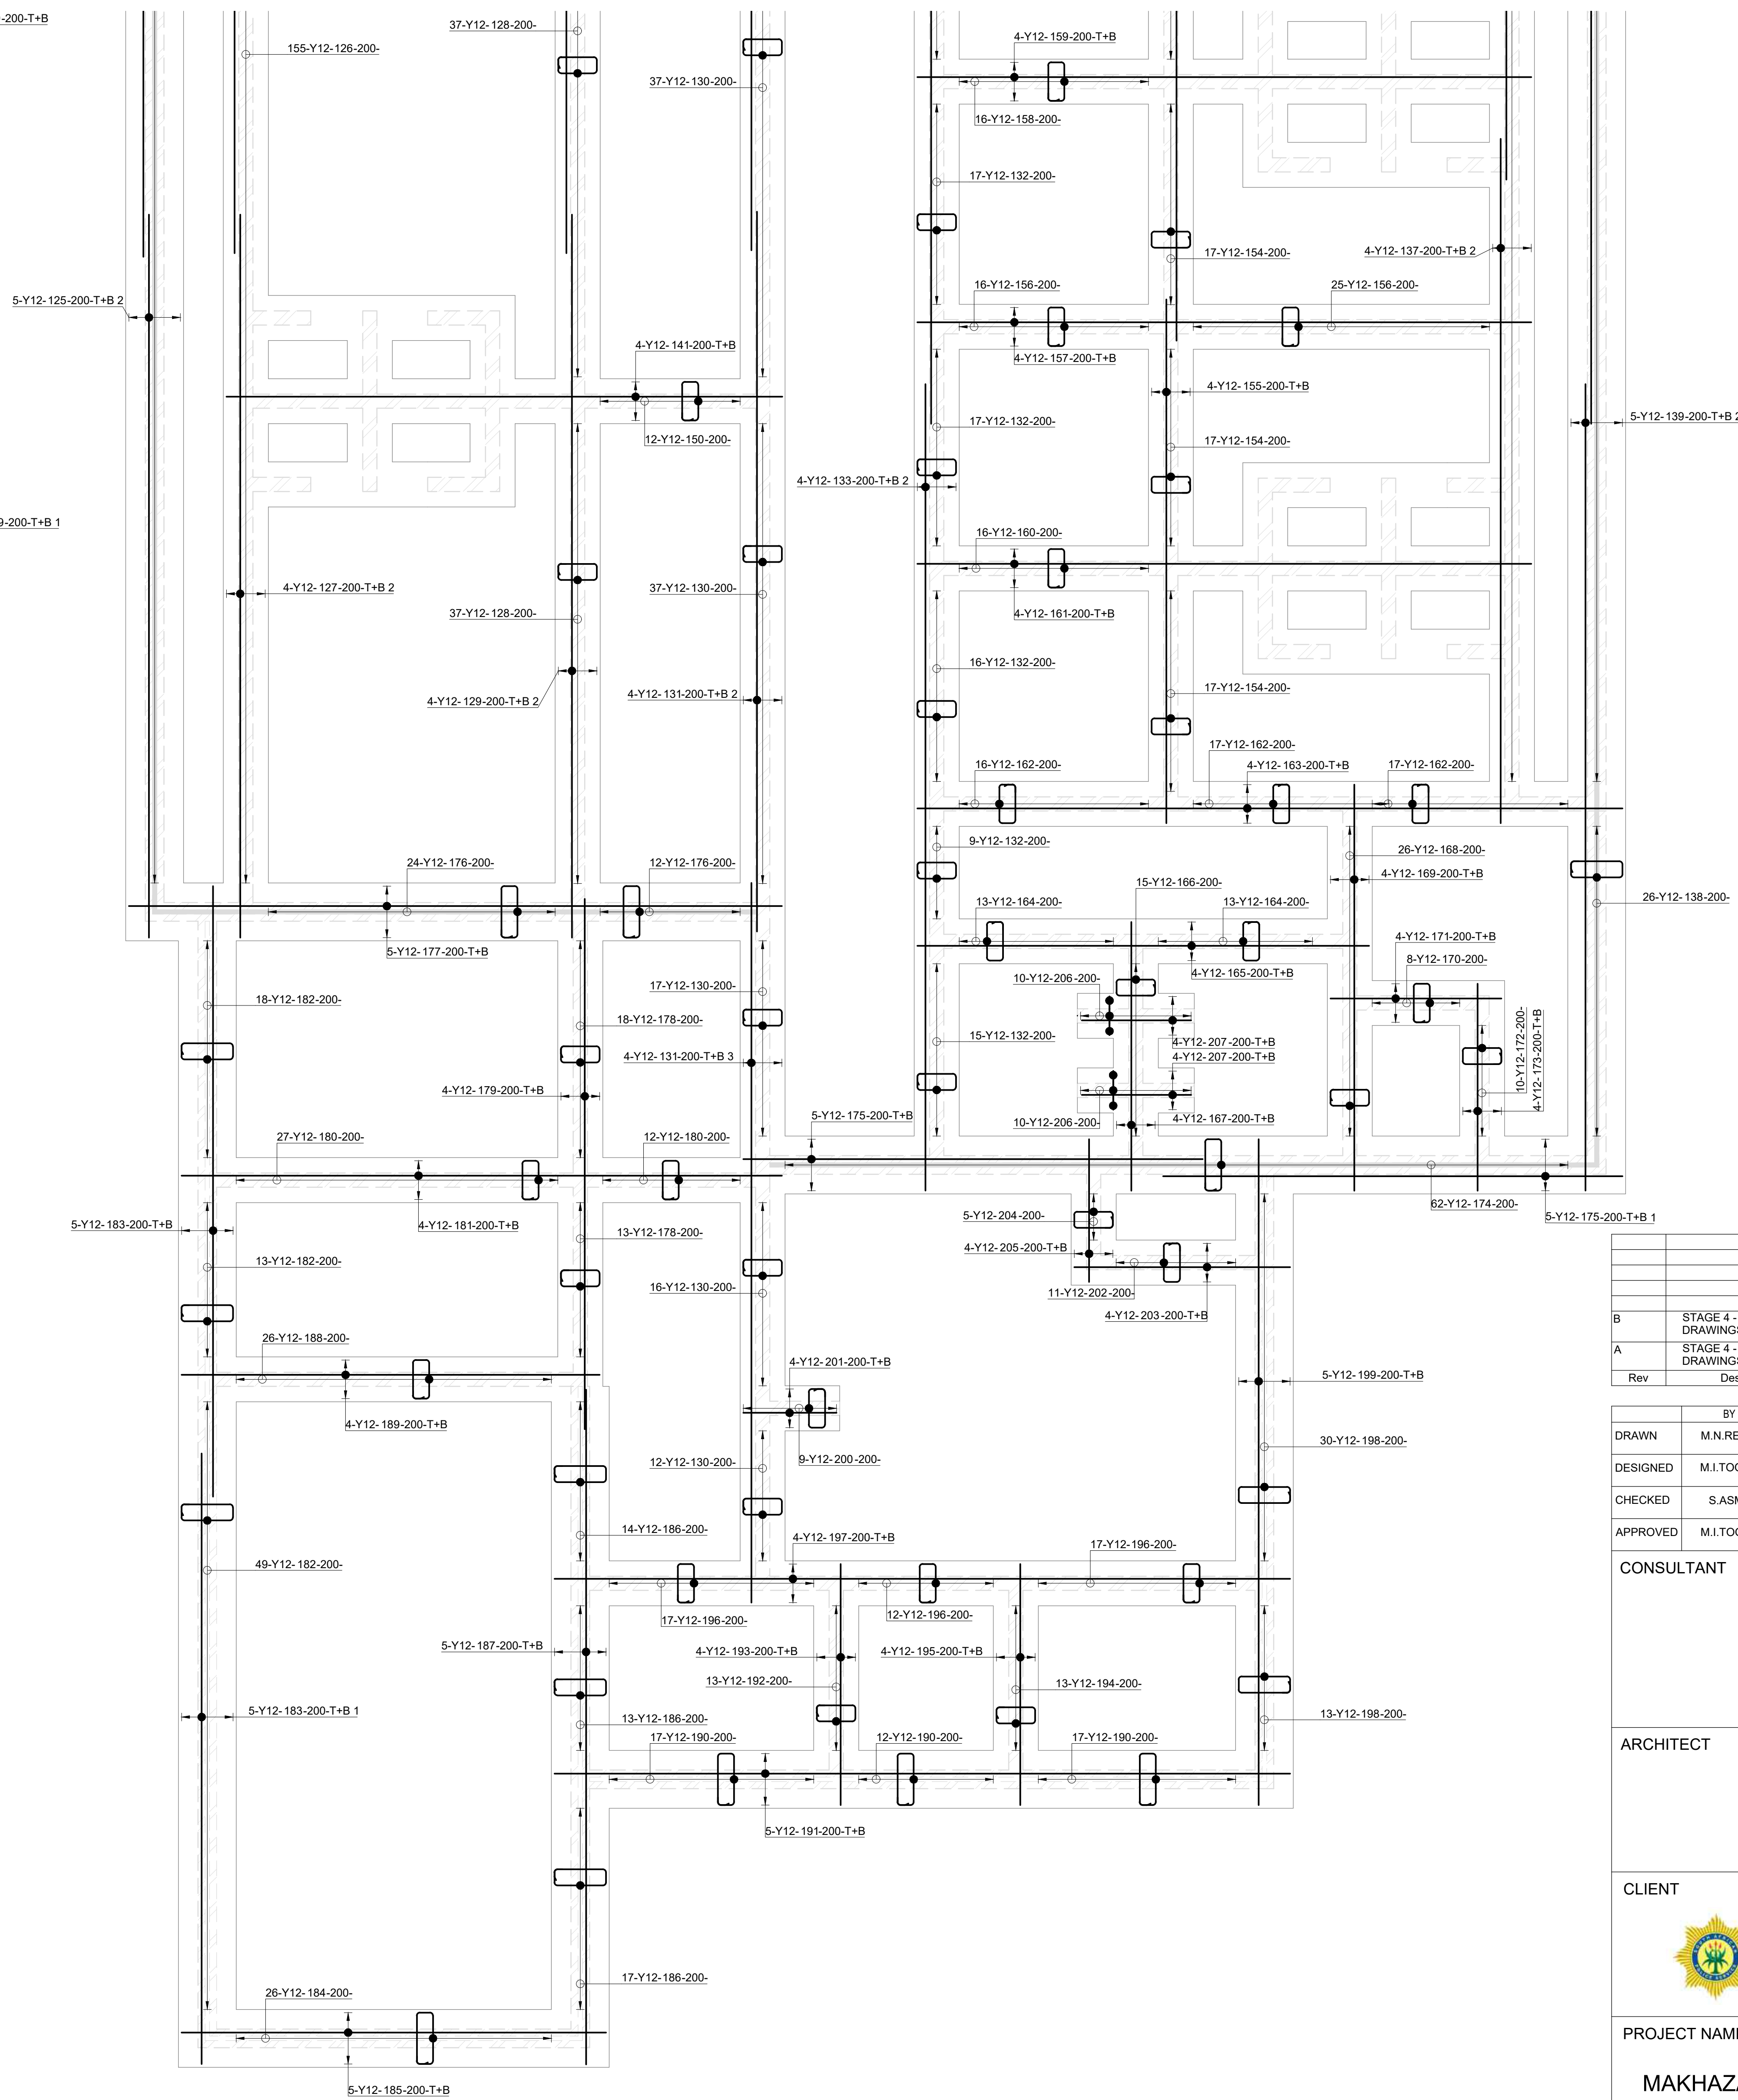

|          |  |                           |  |  |            |  |           |          |
|----------|--|---------------------------|--|--|------------|--|-----------|----------|
|          |  |                           |  |  |            |  |           |          |
| B        |  | STAGE 4 - TENDER DRAWINGS |  |  | 22/11/24   |  |           |          |
| A        |  | STAGE 4 - TENDER DRAWINGS |  |  | 31/10/24   |  |           |          |
| Rev      |  | Description               |  |  | Date       |  | By        | Approved |
|          |  | BY                        |  |  | DATE       |  | SIGNATURE |          |
| DRAWN    |  | M.N.REDDY                 |  |  | 12/09/2024 |  |           |          |
| DESIGNED |  | M.I.TOOTLA                |  |  | 12/09/2024 |  |           |          |
| CHECKED  |  | S.ASMAL                   |  |  | 12/09/2024 |  |           |          |
| APPROVED |  | M.I.TOOTLA                |  |  | 12/09/2024 |  |           |          |

CONSULTANT

ARCHITECT

CLIENT



PROJECT NAME

MAKHAZA POLICE STATION

FOUNDATION REINFORCEMENT 3

|                     |              |                |          |
|---------------------|--------------|----------------|----------|
| PROJECT No.         | SCALE:       | SHEET<br>SIZE: | SHEET    |
| 23022               | AS INDICATED | A0             | OF       |
| DRAWING No.         |              |                | REVISION |
| 23022-STR-REBAR-003 |              |                | B        |

**FOR TENDER**