


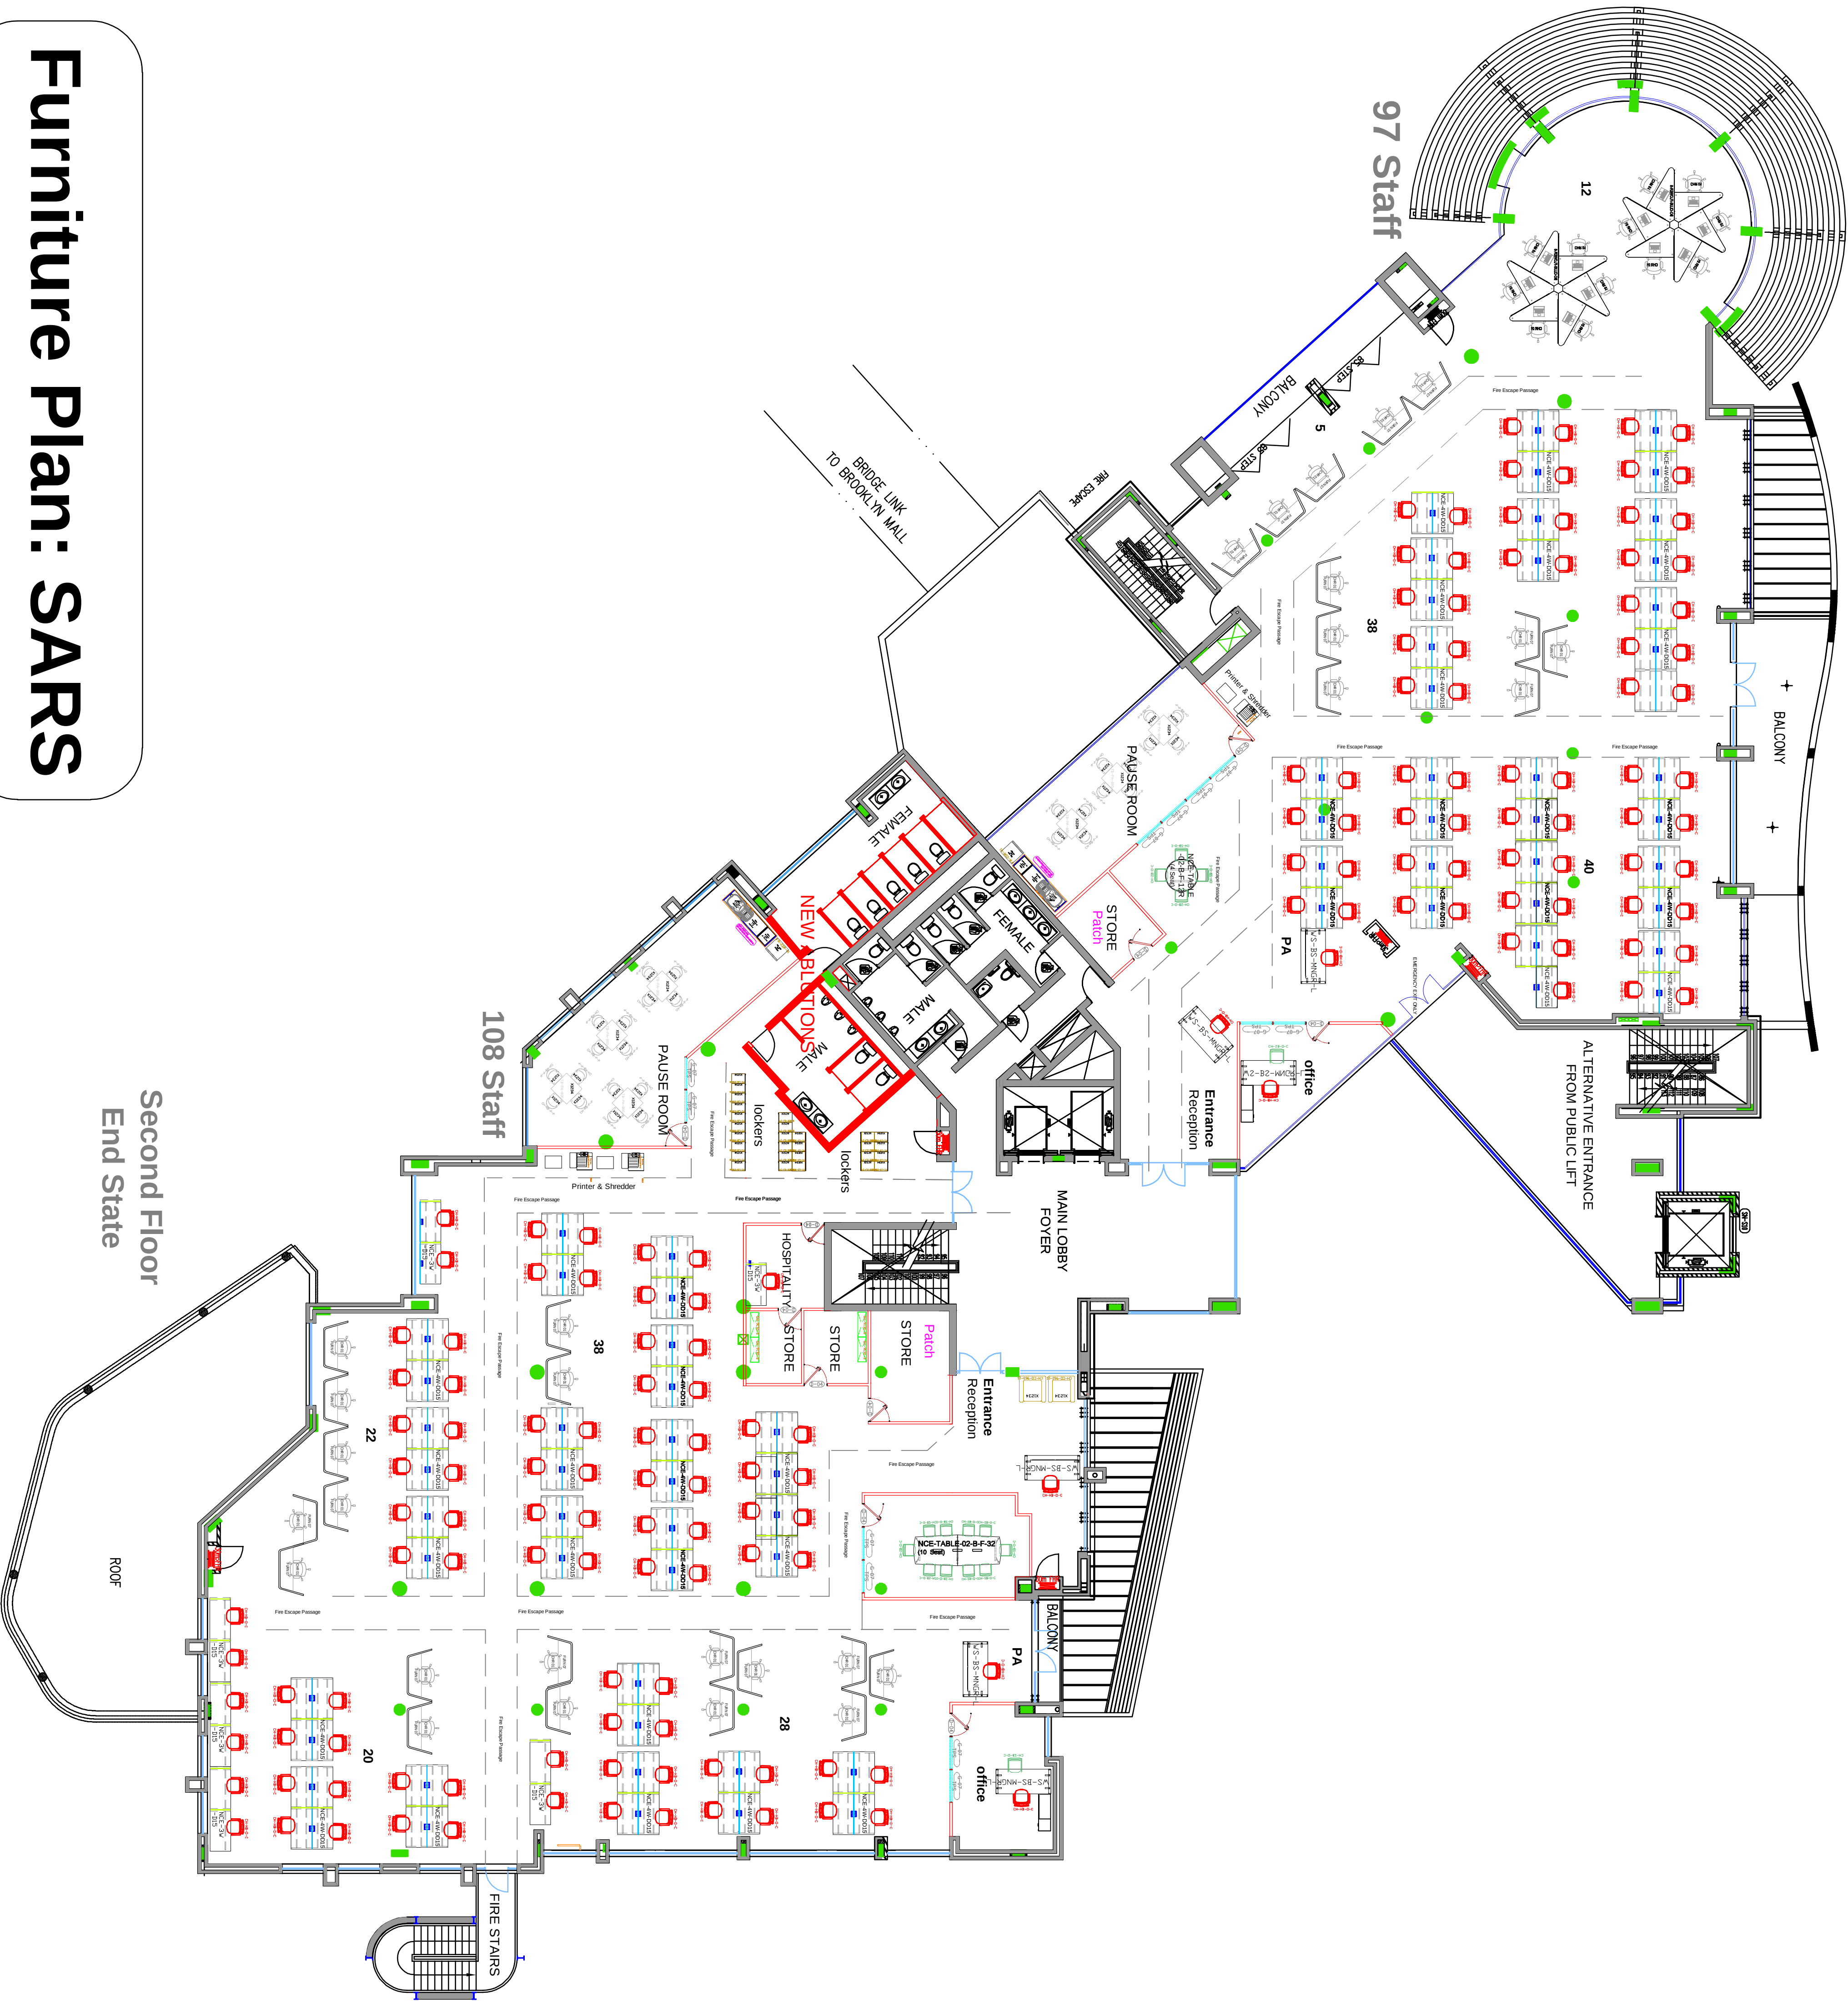

Second Floor
End State

ALL PLANS AND DOCUMENTS ARE THE SOLE
PROPERTY OF SARS CORPORATE REAL ESTATE (CRE).
NO REPRODUCTION MAY BE MADE WITHOUT
THE WRITTEN CONSENT OF SARS CRE.
NOTE: ALL DIMENSIONS MUST BE VERIFIED ON
SITE BEFORE THE COMMENCEMENT OF WORK.

AMENDMENT SCHEDULE		
DATE	NO	AMENDMENT

APPROVALS	
CRE Prof Services:	
CRE FM Ops:	
OCHSA:	
DST:	
Security:	
CLIENT:	
DATE	
SCALE	
DRAWN BY	
ACC MNGR	
BUILD CODE	
DWG NO	
REMEDY INC. NUM	
AMEND NO	

STEVEN HOUSE - BROOKLYN BRIDGE

FURNITURE PLAN	
LEVEL 02	