


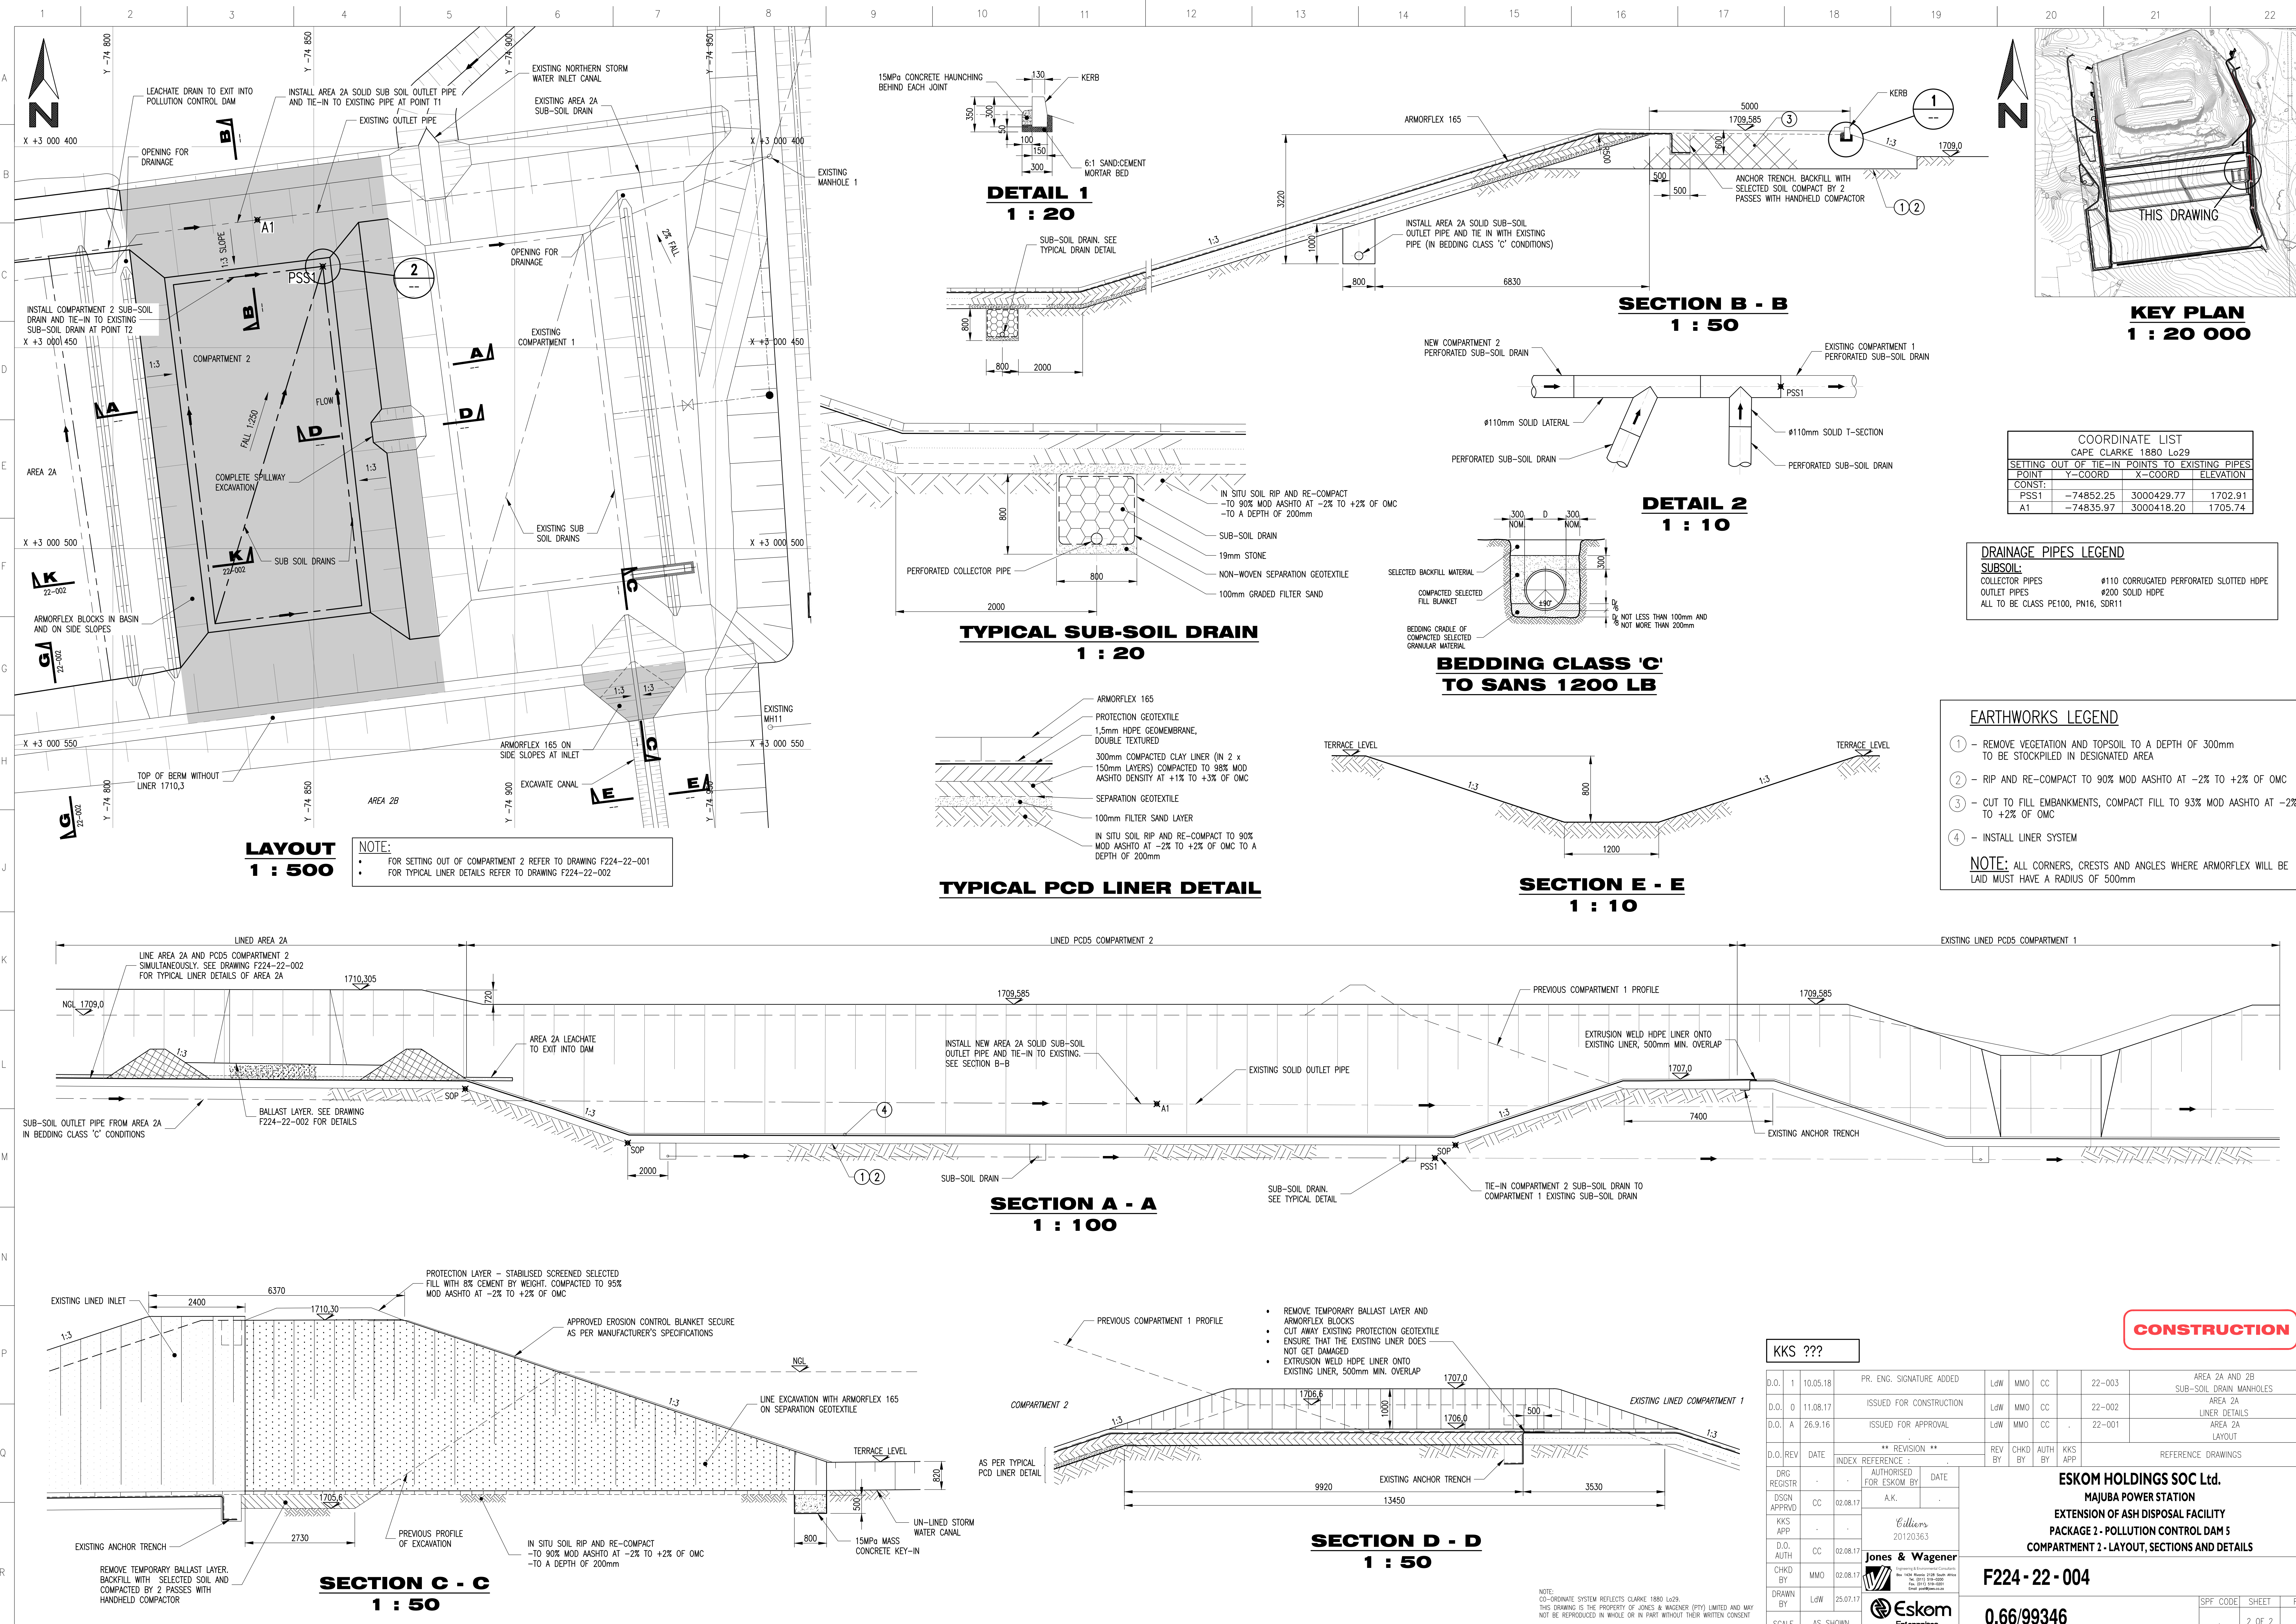

LAYOUT
1 : 500

NOTE:
• FOR SETTING OUT OF COMPARTMENT 2 REFER TO DRAWING F224-22-001
• FOR TYPICAL LINER DETAILS REFER TO DRAWING F224-22-002

DETAIL 1
1 : 20

SECTION B - B
1 : 50

DETAIL 2
1 : 10

TYPICAL SUB-SOIL DRAIN
1 : 20

BEDDING CLASS 'C'
TO SANS 1200 LB

TYPICAL PCD LINER DETAIL

SECTION E - E
1 : 10

SECTION A - A
1 : 100

SECTION C - C
1 : 50

SECTION D - D
1 : 50

CONSTRUCTION

KKS ???											
D.O.	1	10.05.18	PR. ENG. SIGNATURE ADDED		LdW	MMO	CC	22-003	AREA 2A AND 2B SUB-SOIL DRAIN MANHOLES		
D.O.	0	11.08.17	ISSUED FOR CONSTRUCTION		LdW	MMO	CC	22-002	AREA 2A LINER DETAILS		
D.O.	A	26.9.16	ISSUED FOR APPROVAL		LdW	MMO	CC	22-001	AREA 2A LAYOUT		
D.O.	REV	DATE	** REVISION **		REV	CHKD	AUTH	KKS	REFERENCE DRAWINGS		
INDEX REFERENCE :					BY	BY	BY	APP			
DRG	REGISTR	-	AUTHORISED FOR ESKOM BY		DATE						
DSGN	APPROV	CC	02.08.17	A.K.							
KKS	APP	-	Edithen 20120363								
D.O.	AUTH	CC	02.08.17								
CHKD	BY	MMO	02.08.17								
DRAWN	BY	LdW	25.07.17								
SCALE	AS SHOWN										
ESKOM HOLDINGS SOC Ltd. MAJUBA POWER STATION EXTENSION OF ASH DISPOSAL FACILITY PACKAGE 2 - POLLUTION CONTROL DAM 5 COMPARTMENT 2 - LAYOUT, SECTIONS AND DETAILS F224-22-004 0.66/99346											
								SPF CODE		SHEET	F
										2 OF 2	