


CONSOLIDATION COMPONENT PLAN OF ERF 485 PLESSIS LAER:-

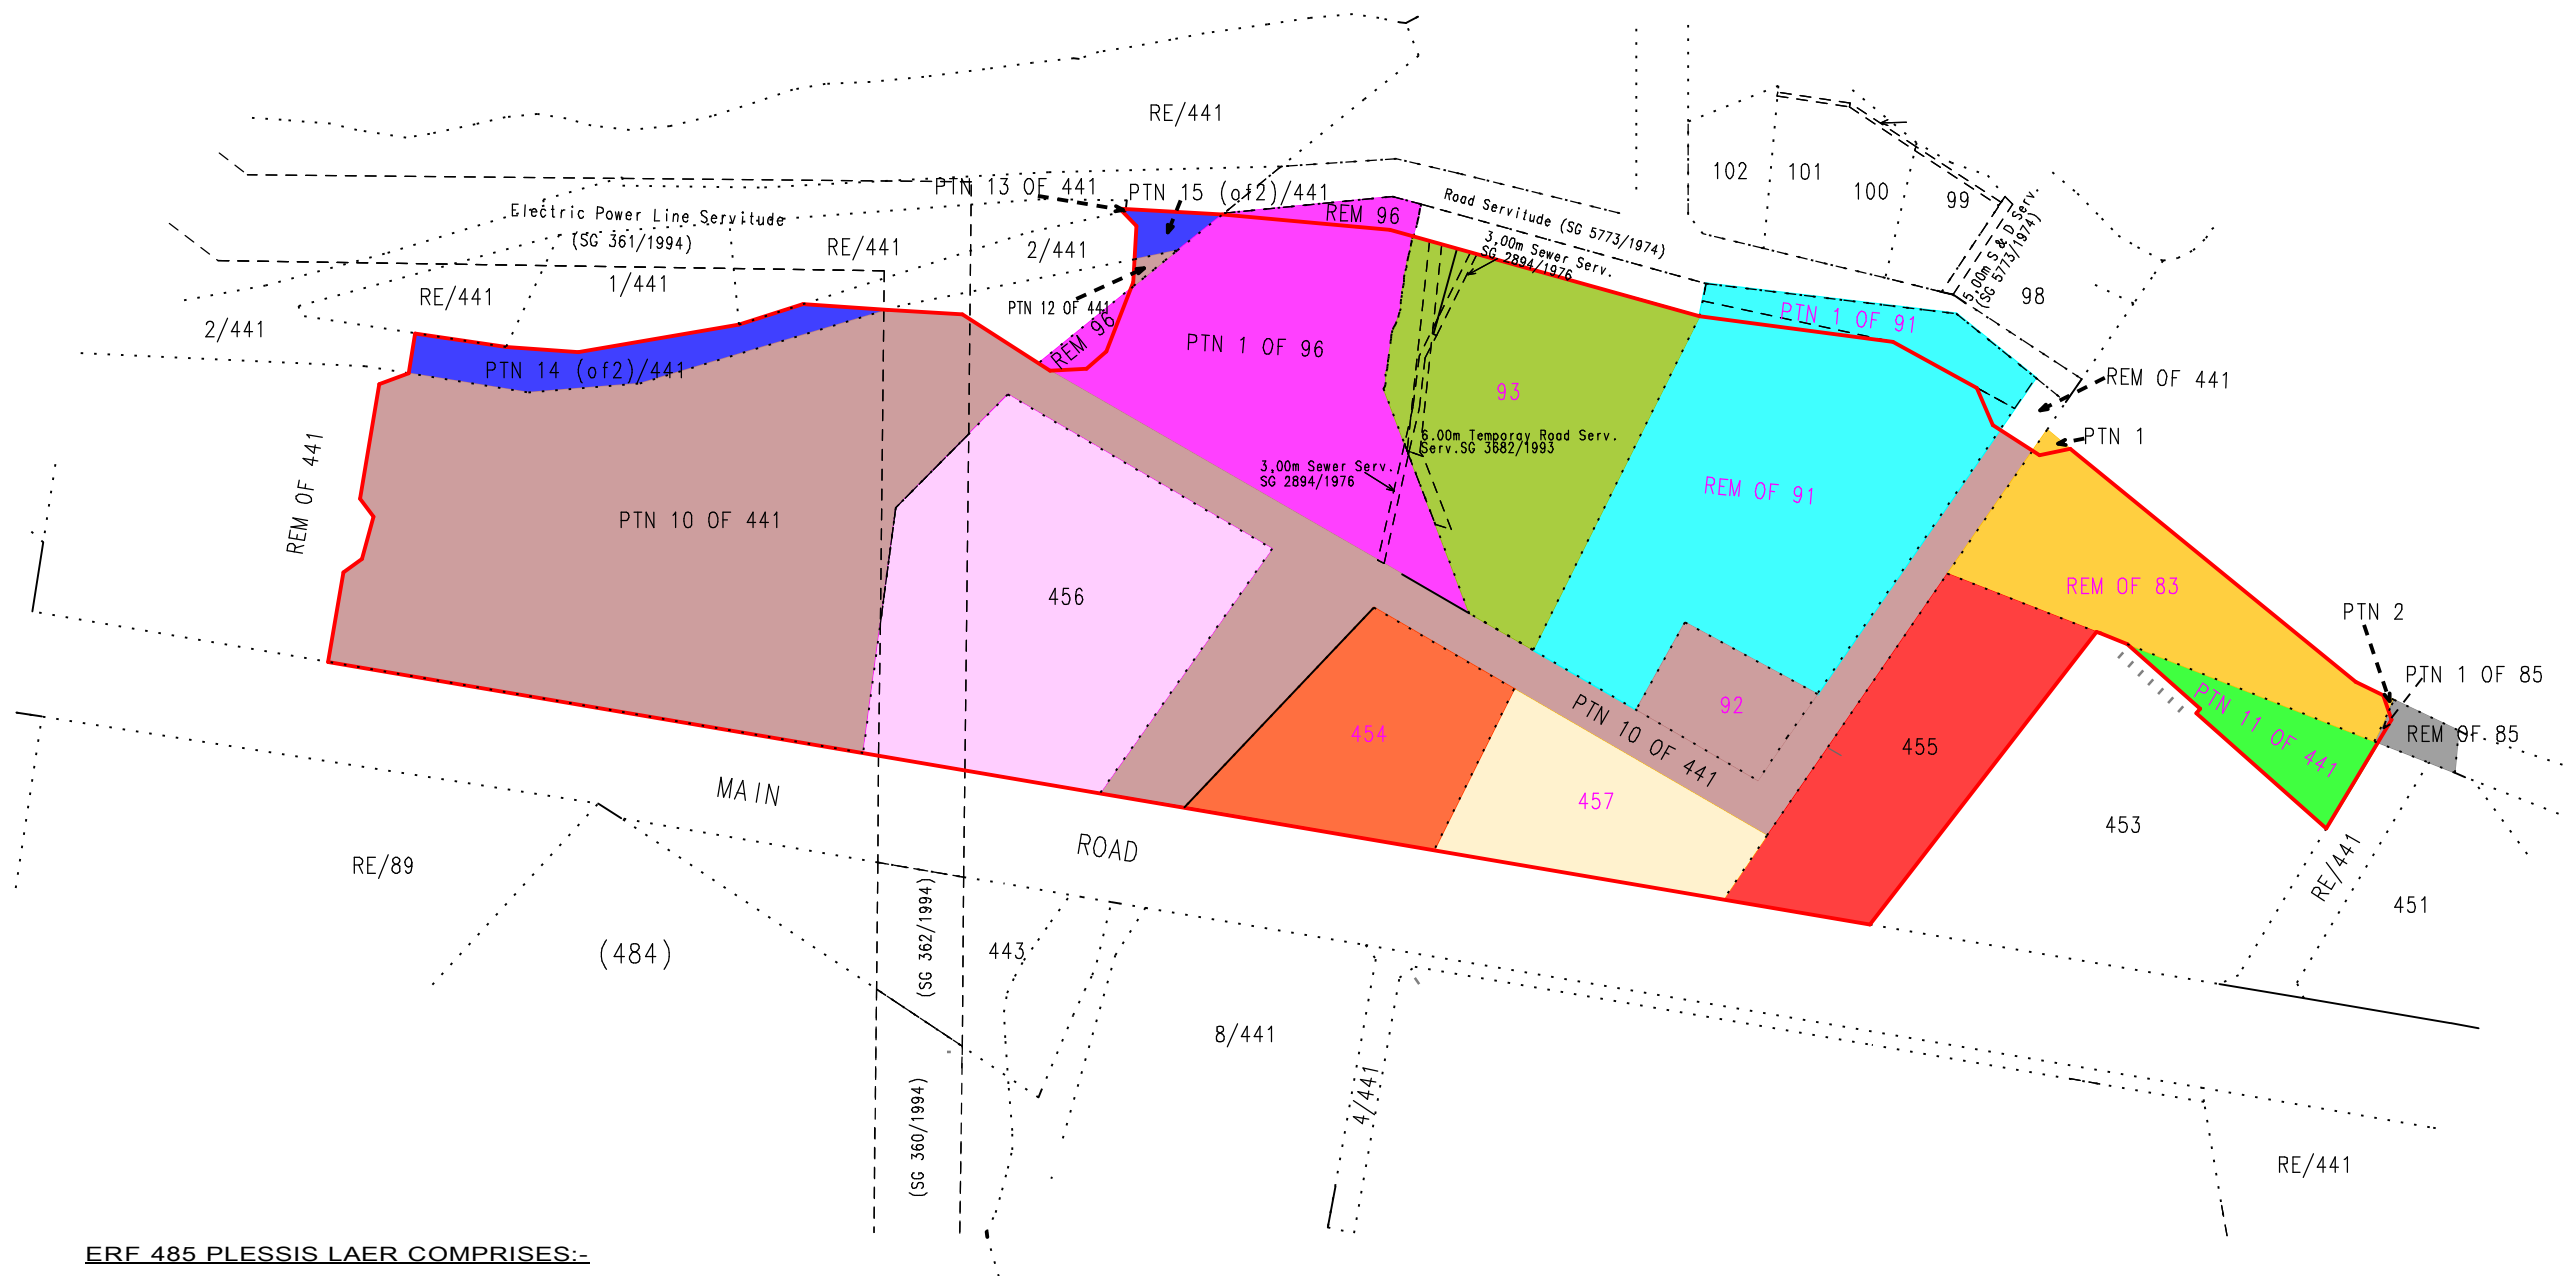

ERF 485 PLESSIS LAER COMPRISES:-

Remainder of Erf 83
Portion 1 of Erf 85
Remainder of Erf 91
Portion 1 of Erf 96 of Plessis Laer
Portion 10-13 of Erf 441 Plessis Laer
Portion 14-15(of 2) of Erf 441 of Plessis Laer
Erf 454 of Plessis Laer
Erf 455 of Plessis Laer
Erf 456 of Plessis Laer
Erf 457 of Plessis Laer
Erf 92 of Plessis Laer
Erf 93 of Plessis Laer

NOTES

CO-ORDINATE SYSTEM	CONTOUR INTERVAL
WG 31	



P.O BOX 2583
Hillcrest
3650
Cell: 082 326 6730
Fax: 086 577 4977
Email: riaan@landsurveyafrica.co.za

SURVEYED	
DRAWN	TM
CHECKED	AVJ

LAND SURVEY AFRICA

AMMENDMENTS

[illegible]

CLIENT

TITTLE

CONSOLIDATION PLAN
OF
ERF 485 PLESSIS LAER

DATE	SEPTEMBER 2019
SCALE	1 : 3500
PLAN NO	PEDLE_REV23