


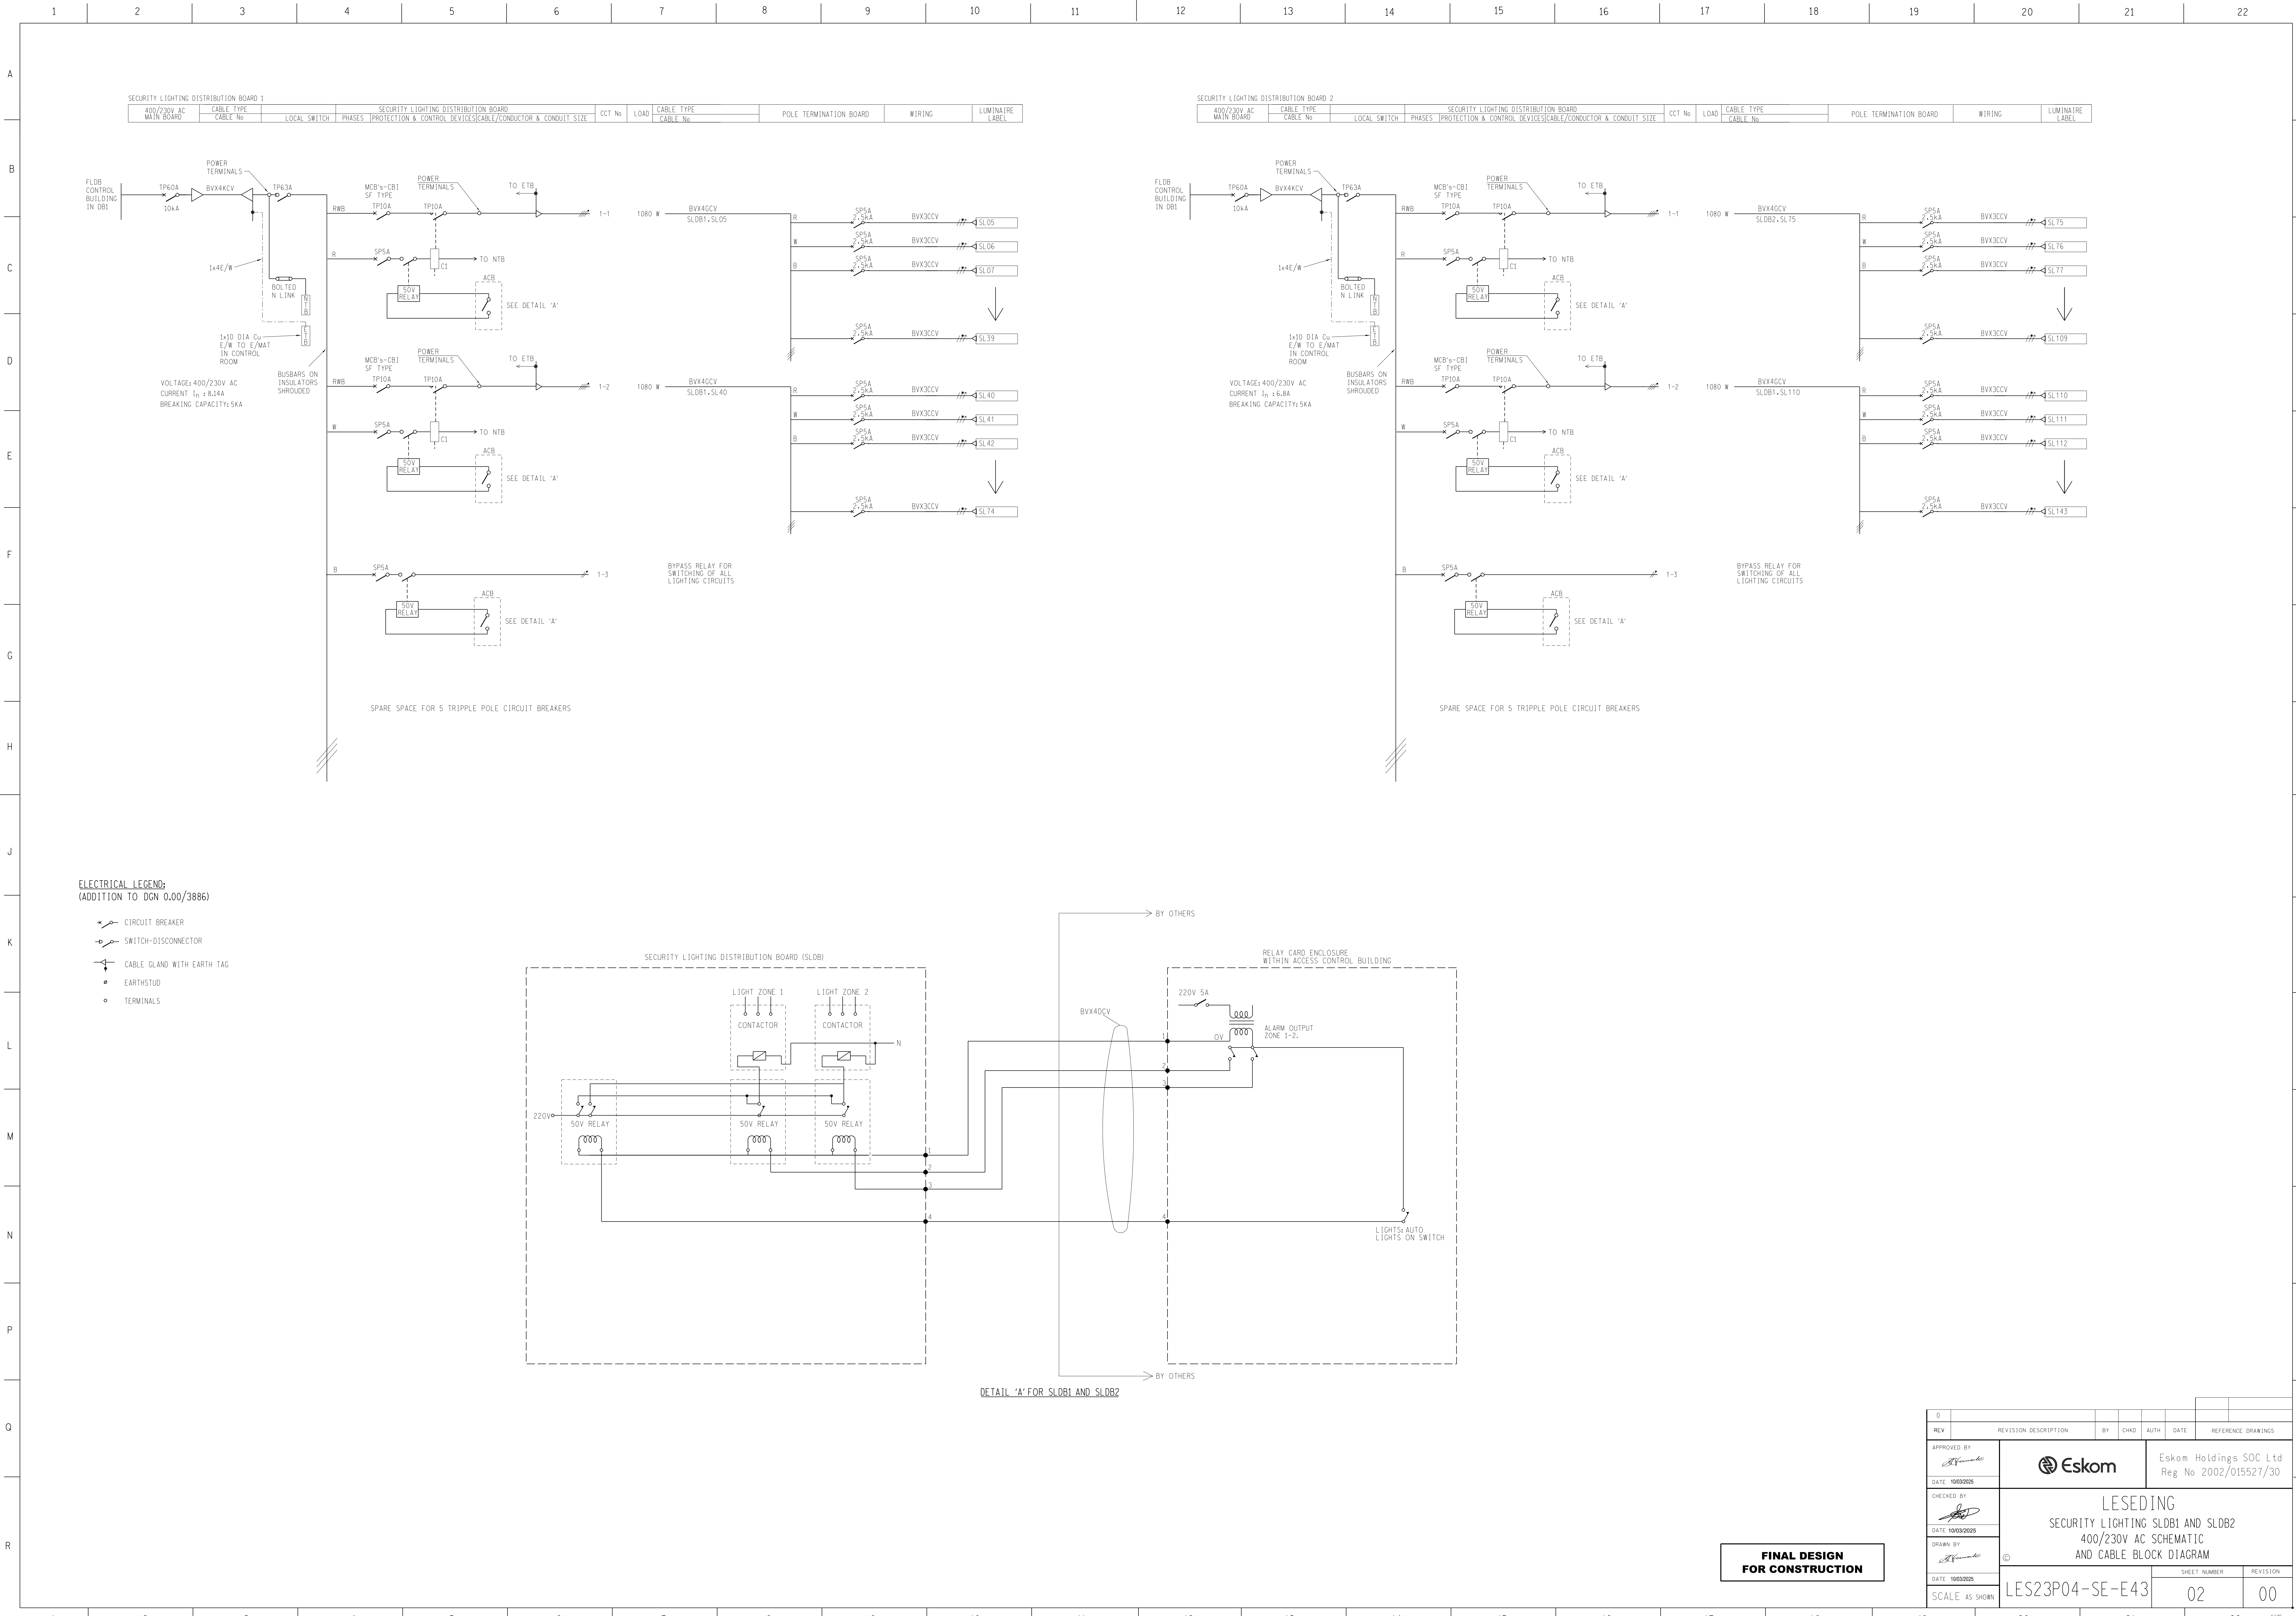

0							
REV	REVISION DESCRIPTION		BY	CHKD	AUTH	DATE	REFERENCE DRAWINGS
APPROVED BY					Eskom Holdings SOC Ltd Reg No 2002/015527/30		
							
DATE 10/03/2025							
CHECKED BY							
							
DATE 10/03/2025							
DRAWN BY			LESERING SUPPLY LIGHTING SLDB1 AND SLDB2 400/230V AC SCHEMATIC AND CABLE BLOCK DIAGRAM				
							
DATE 10/03/2025							
SCALE AS SHOWN							
			SHEET NUMBER		REVISION		
LES23P04-SE-E43			02		00		