


CONSANI'S ENGINEERING LTD.

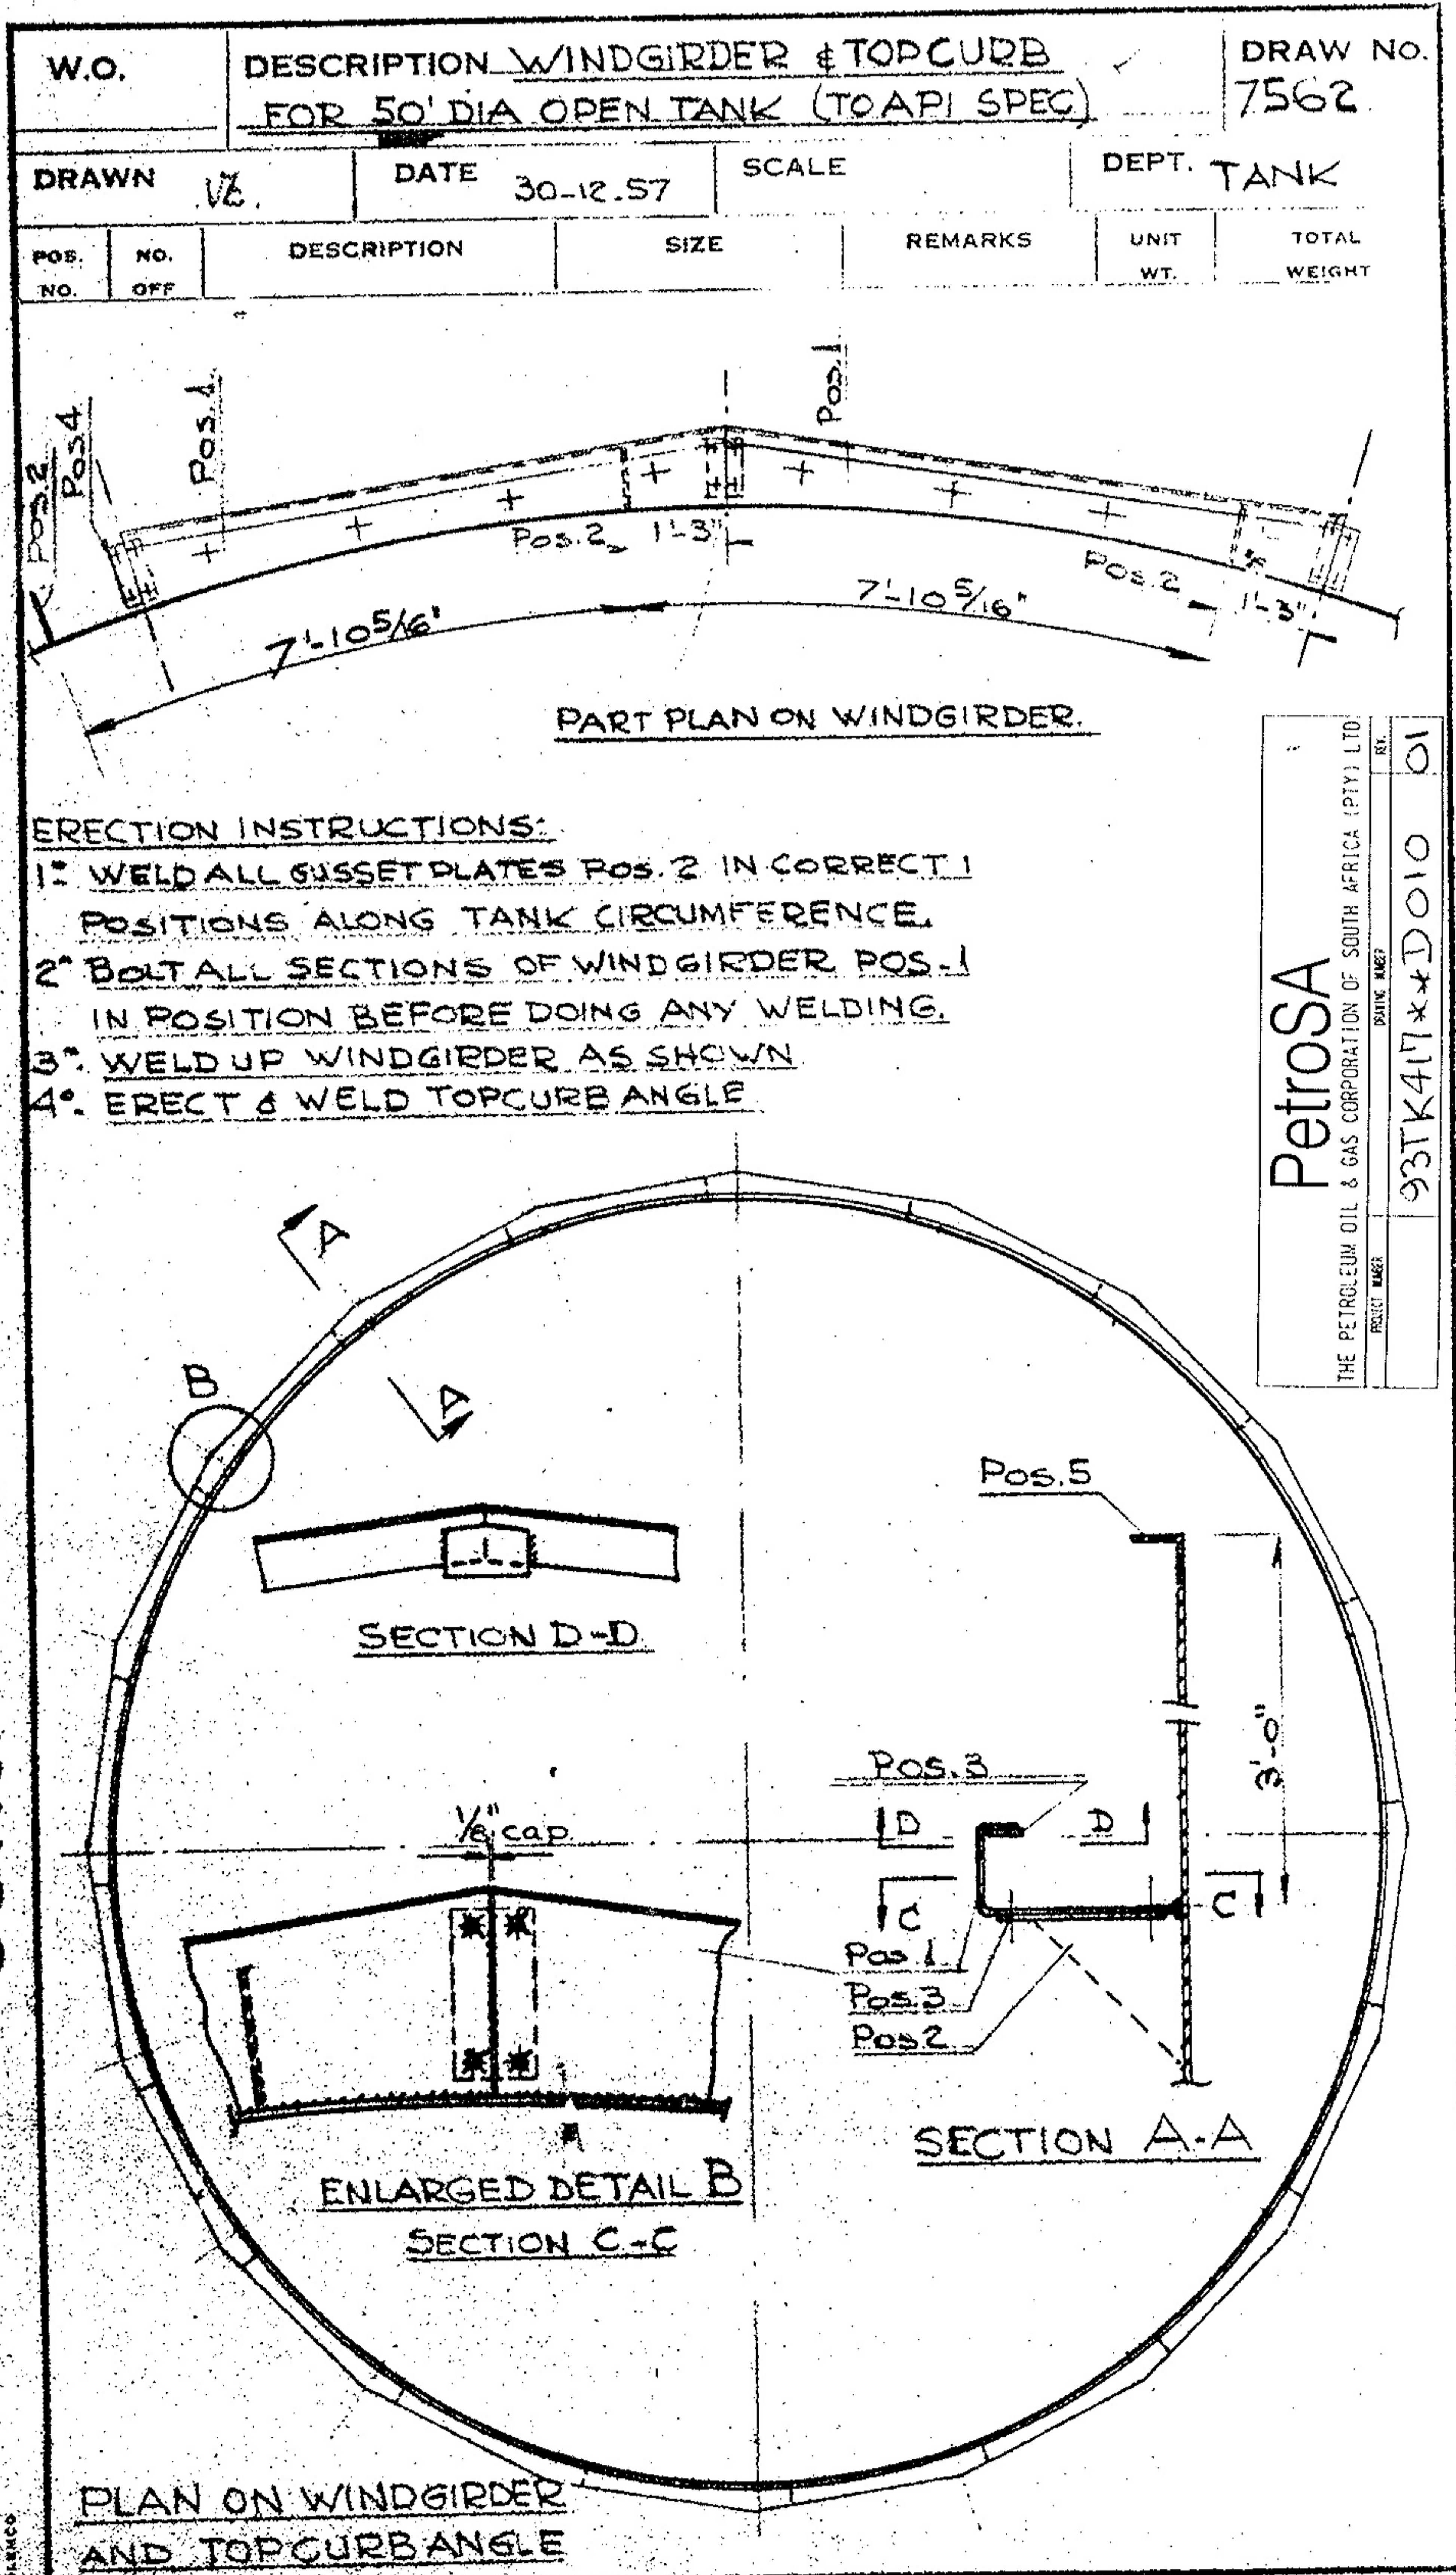

PetroSA
THE PETROLEUM OIL & GAS CORPORATION OF SOUTH AFRICA (PTY) LTD.

PROJECT NAME	DATE	REV.
93TK417 * * D010	1957	01