


All work to be done in accordance with SANS 10400.
 Figure dimensions to be taken in preference to scaled dimensions.
 Reported any discrepancies direct to the Architect before commencing work.
 This drawing is copyright and remains with the architect.

REV	DATE	BY	CHECKED
A			S.G.

REVISIONS

1.

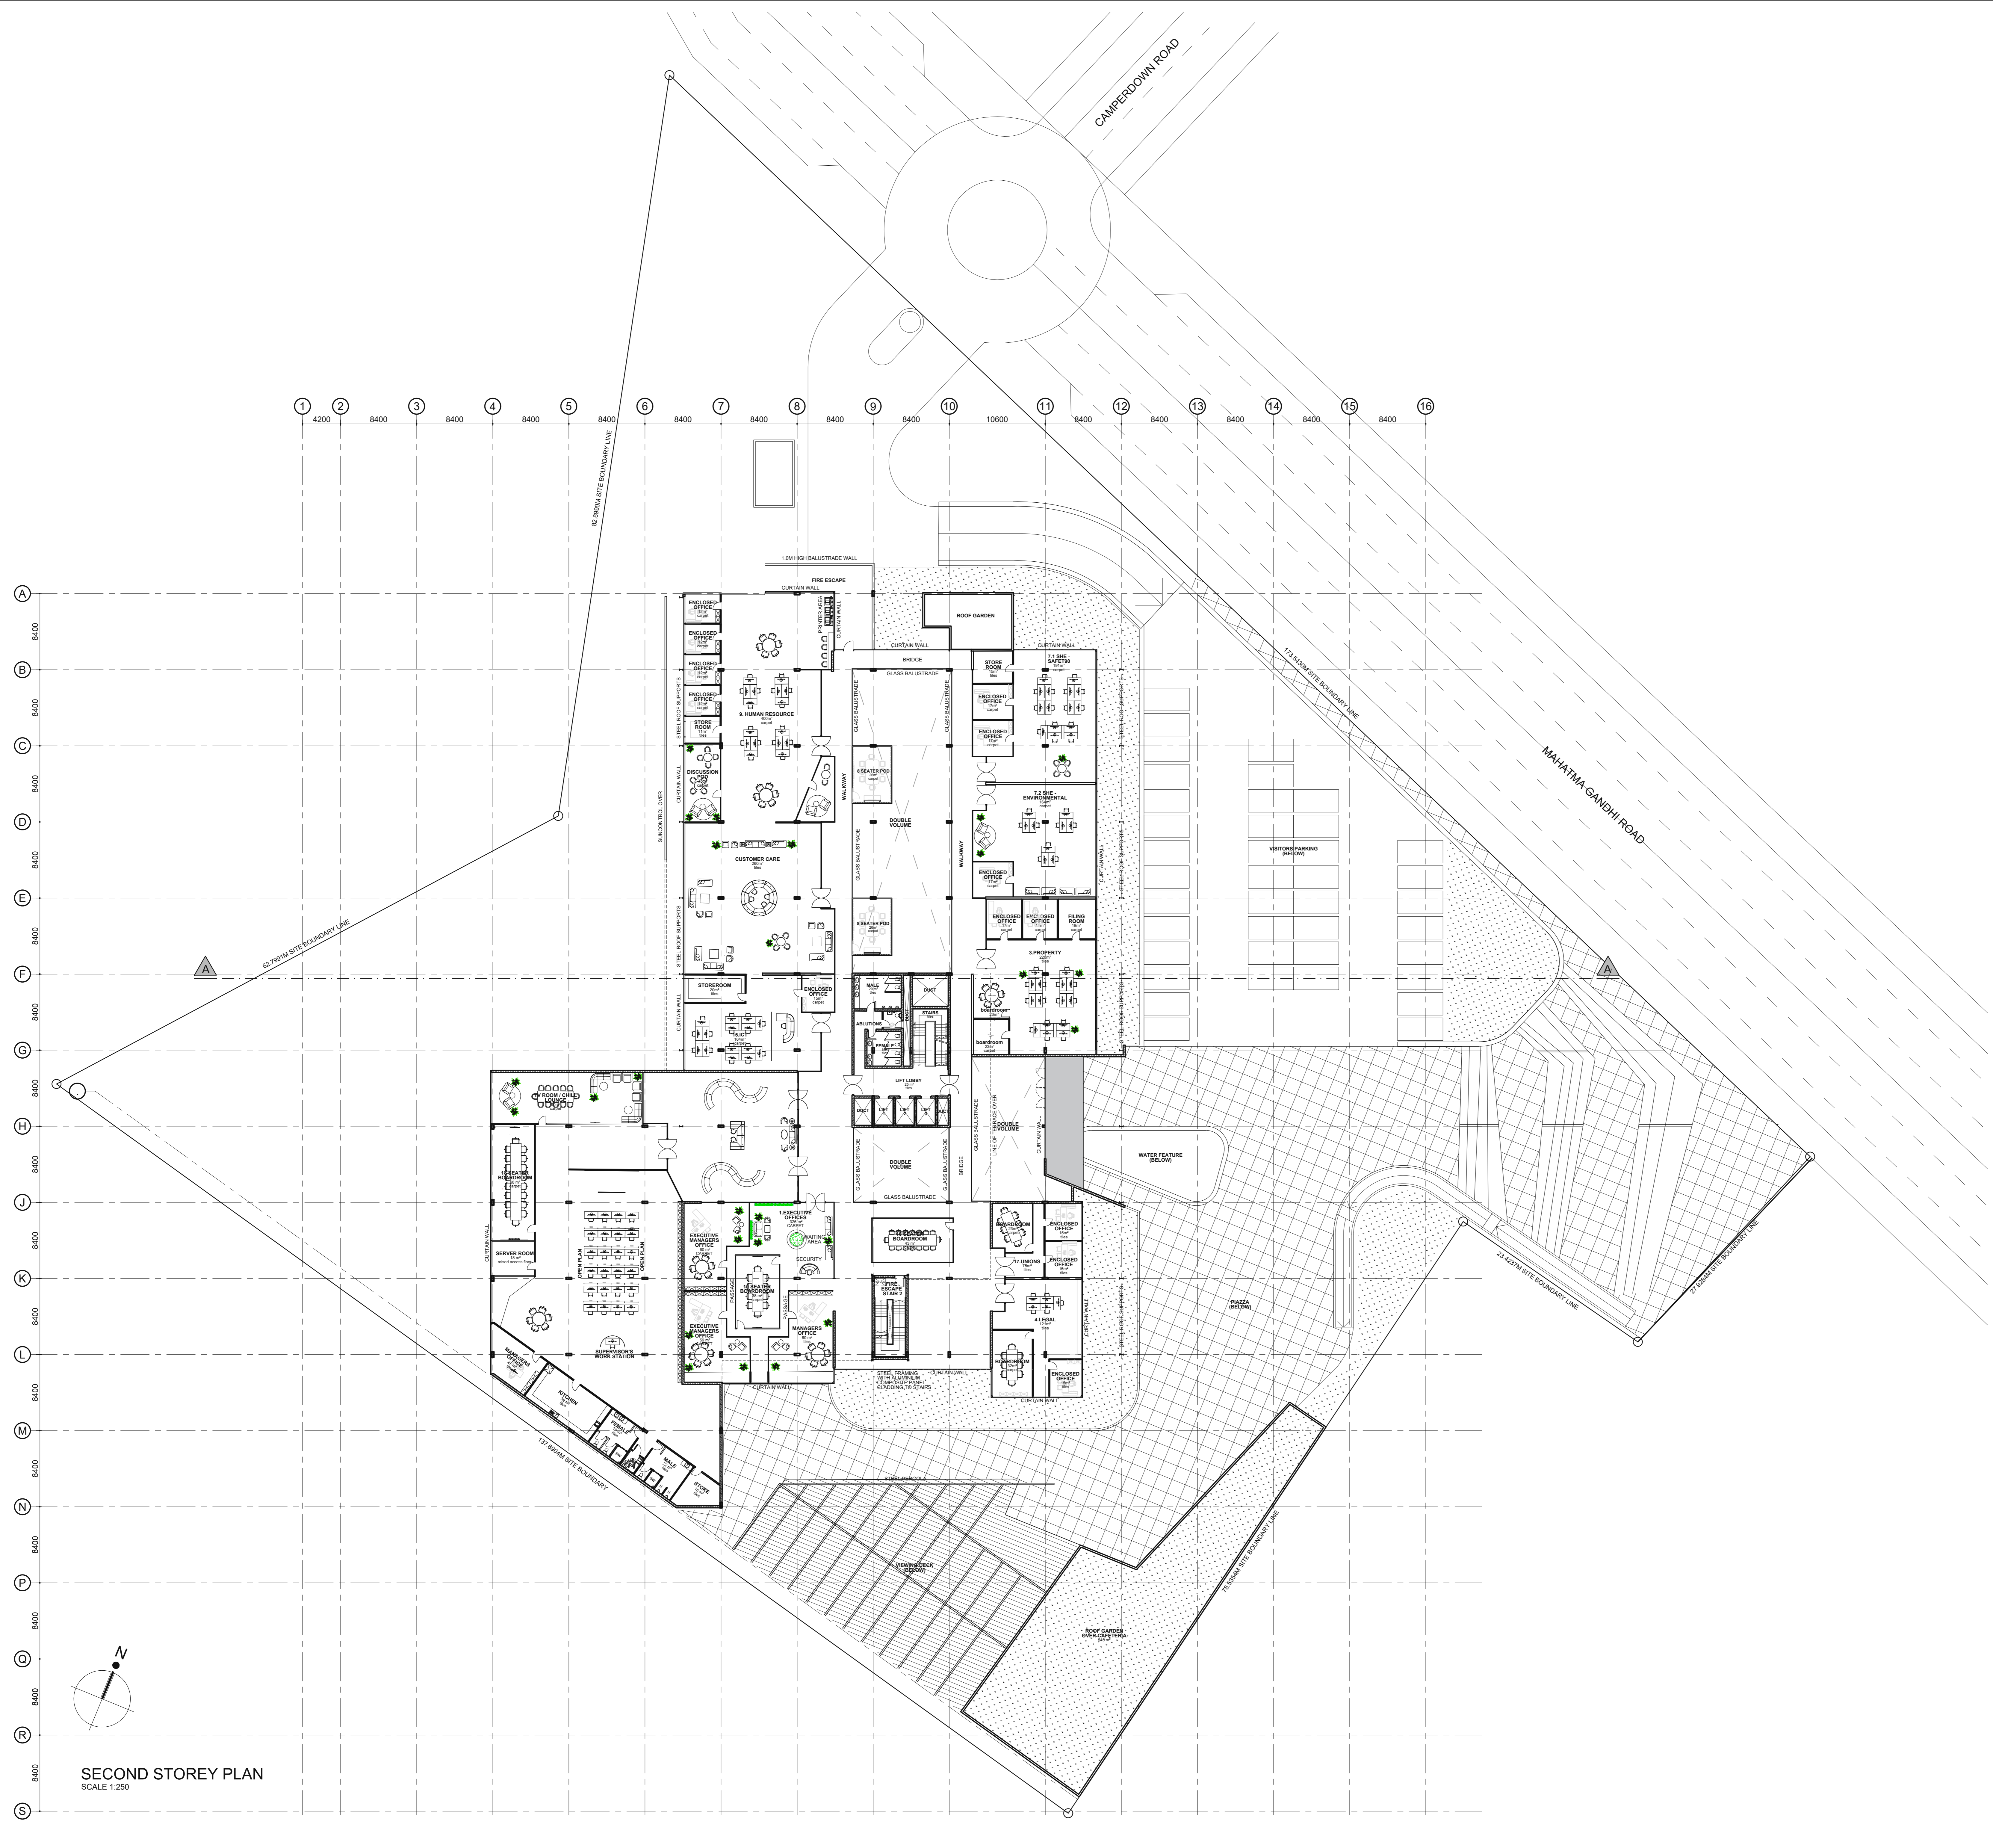

SECOND STOREY PLAN
 SCALE 1:250

LEGEND

- 90mm THICK CLAY * NFP * MAXI BRICKWALL AT FULL HEIGHT
- 230mm THICK CLAY * NFP * IMPERIAL BRICKWALL AT FULL HEIGHT
- 90mm THICK CLAY * NFP * MAXI BRICKWALL AT 2100mm HIGH ABOVE FINISH CONCRETE LEVEL
- PARTITION BY OTHERS
- TOILET CUBICLE PARTITION BY OTHERS
- CONCRETE
- RAINWATER DOWNPIPE IN RC COLUMN

SIZA architects
 ARCHITECTURE, INTERIOR DESIGN, PROJECT MANAGEMENT
 T1: TELKOMTOWN ROAD, LABEL D DURBAN 4001 | P.O. BOX 11322 WILLOWDALE 4012
 P: +27(0) 219 588 818 | F: +27(0) 219 2192 | ADMIN@SIZARCHITECTS.CO.ZA
 WWW.SIZARCHITECTS.CO.ZA | INFO@SIZARCHITECTS.CO.ZA
 ARCHITECT'S SIGNATURE: _____ SACAP No.: _____

PROPOSED DEVELOPMENT USE:
PROPOSED NEW ADMINISTRATION FACILITY FOR TRANSNET - SOC LTD
 STREET ADDRESS:
MAHATMA GANDHI ROAD SOUTH BEACH, DURBAN
 CADASTRAL DESCRIPTION (EXT. No.): _____
 OWNER / CLIENT SIGNATURE: _____ PHONE: _____

DRAWING TITLE:
SECOND STOREY PLAN
 DESIGNED BY: S.G. DRAWN BY: PS CHECKED BY: S.G. APPROVED BY: S.G.
 PAGE SIZE: A0 DRAWING UNIT: MILLIMETERS SCALE: 1:100 DATE: 18.05.2023
 PROJECT NO.: 2322 DRAWING NO.: 2322_01_ARC_DD_206_03 REV: 0
 DRAWING TYPE: **FOR INFORMATION**