
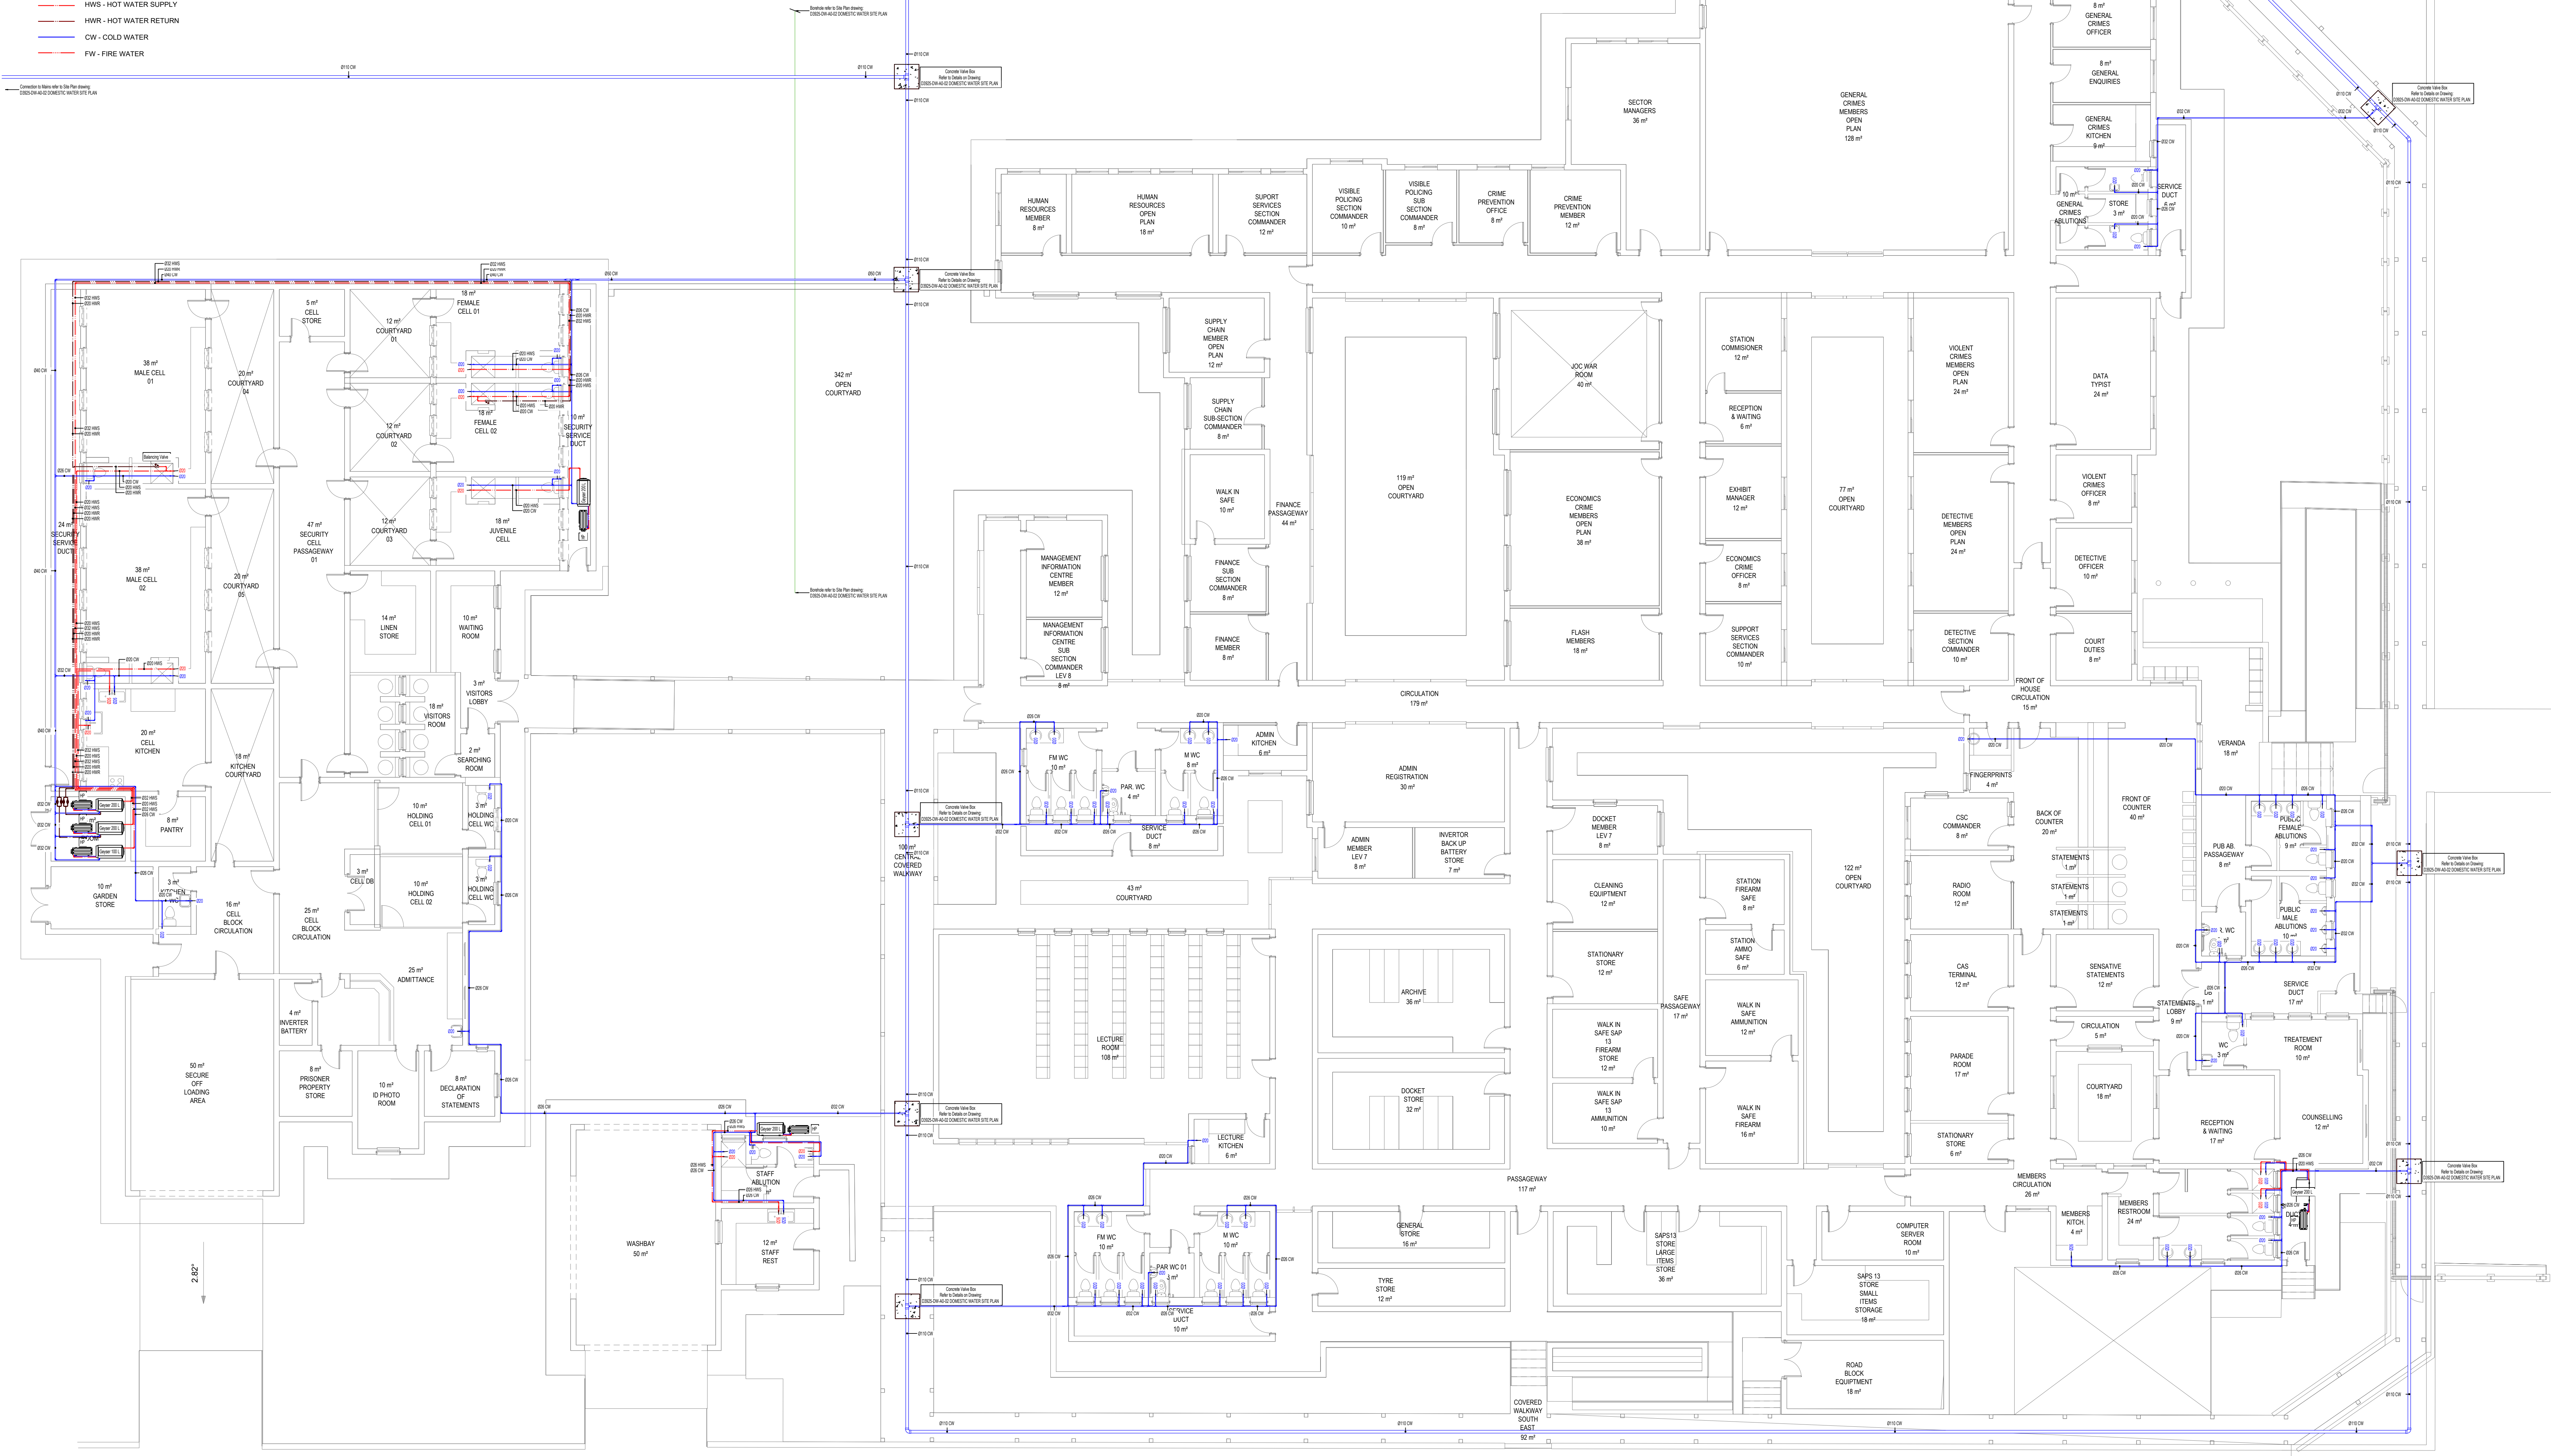


HEAT PUMP TYPICAL INSTALLATION (NTS)

LEGEND

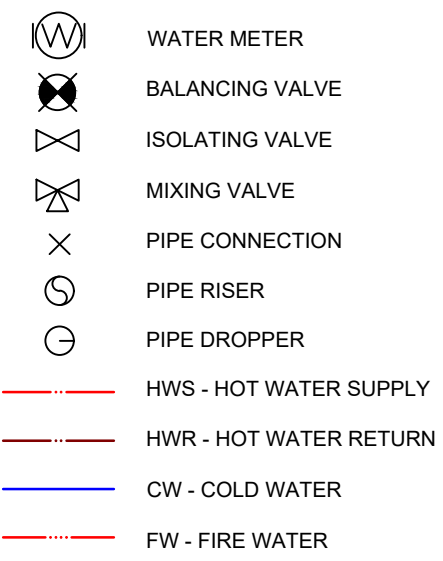

PRELIMINARY
FOR INFORMATION ONLY
FOR APPROVAL
FOR TENDER PURPOSES
FOR CONSTRUCTION

- NOTES:**
1. FOR GENERAL NOTES REFER TO DRAWING
 2. DRAWINGS ARE NOT TO BE SCALED. ALL LEVELS AND DIMENSIONS TO BE VERIFIED ON SITE PRIOR TO COMMENCEMENT OF WORKS. ANY DISCREPANCIES TO BE BROUGHT TO THE ENGINEERS' ATTENTION IMMEDIATELY
 3. THIS DRAWING IS TO BE READ IN CONJUNCTION WITH ALL OTHER DRAWINGS, SCHEDULES AND SPECIFICATIONS RELATED TO THIS PROJECT
 4. ALL BUILDING WORK AND MATERIALS ARE TO COMPLY WITH LOCAL AUTHORITY'S REQUIREMENTS AND ARE TO BE IN ACCORDANCE WITH SANS 10400 NATIONAL BUILDING REGULATIONS AS WELL AS THE RELEVANT MUNICIPAL BY-LAW

<p>OCCUPANCY CLASSIFICATION</p> <p>G1 - Offices</p> <p>E1 - Place of Detention</p> <p>J2 - Moderate Risk Storage</p>

[illegible]

CLIENT NAME



ARCHITECT DETAILS:
UKUZA CONSULTING
P.O Box 2274, Westville, 3630
TEL.: (+27) 31 265 0444
TEL.: (+27) 86 208 0941
E-MAIL: info@ukuza.co.za



CONSULTANTS DETAILS:
Mechanical Engineers
 Dhlase Consulting Engineers
 4 Rockdale Avenue
 Westville
 Durban
 Tel: (031) 265-7861
 Fax: 0867605088
 Email: dbn@dhlase.co.za



MECHANICAL (WET)

PROJECT NAME:
PROPOSED NEW POLICE STATION FOR
SOUTH AFRICAN POLICE SERVICES
(SAPS) - PORTION 4 OF ERF 6934
IKAGENG EXT.4

SHEET TITLE:
DOMESTIC WATER PLAN

DATE: 2023/12/12	REF NO: 3925
PAPER SIZE: A1	DESIGNED BY: O ADAM
SCALE: 1:100	DRAWN BY: O ADAM
	CHECKED BY: W.J ROUX

DRAWING NUMBER:
D3925-DW-A0-0

•