
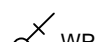

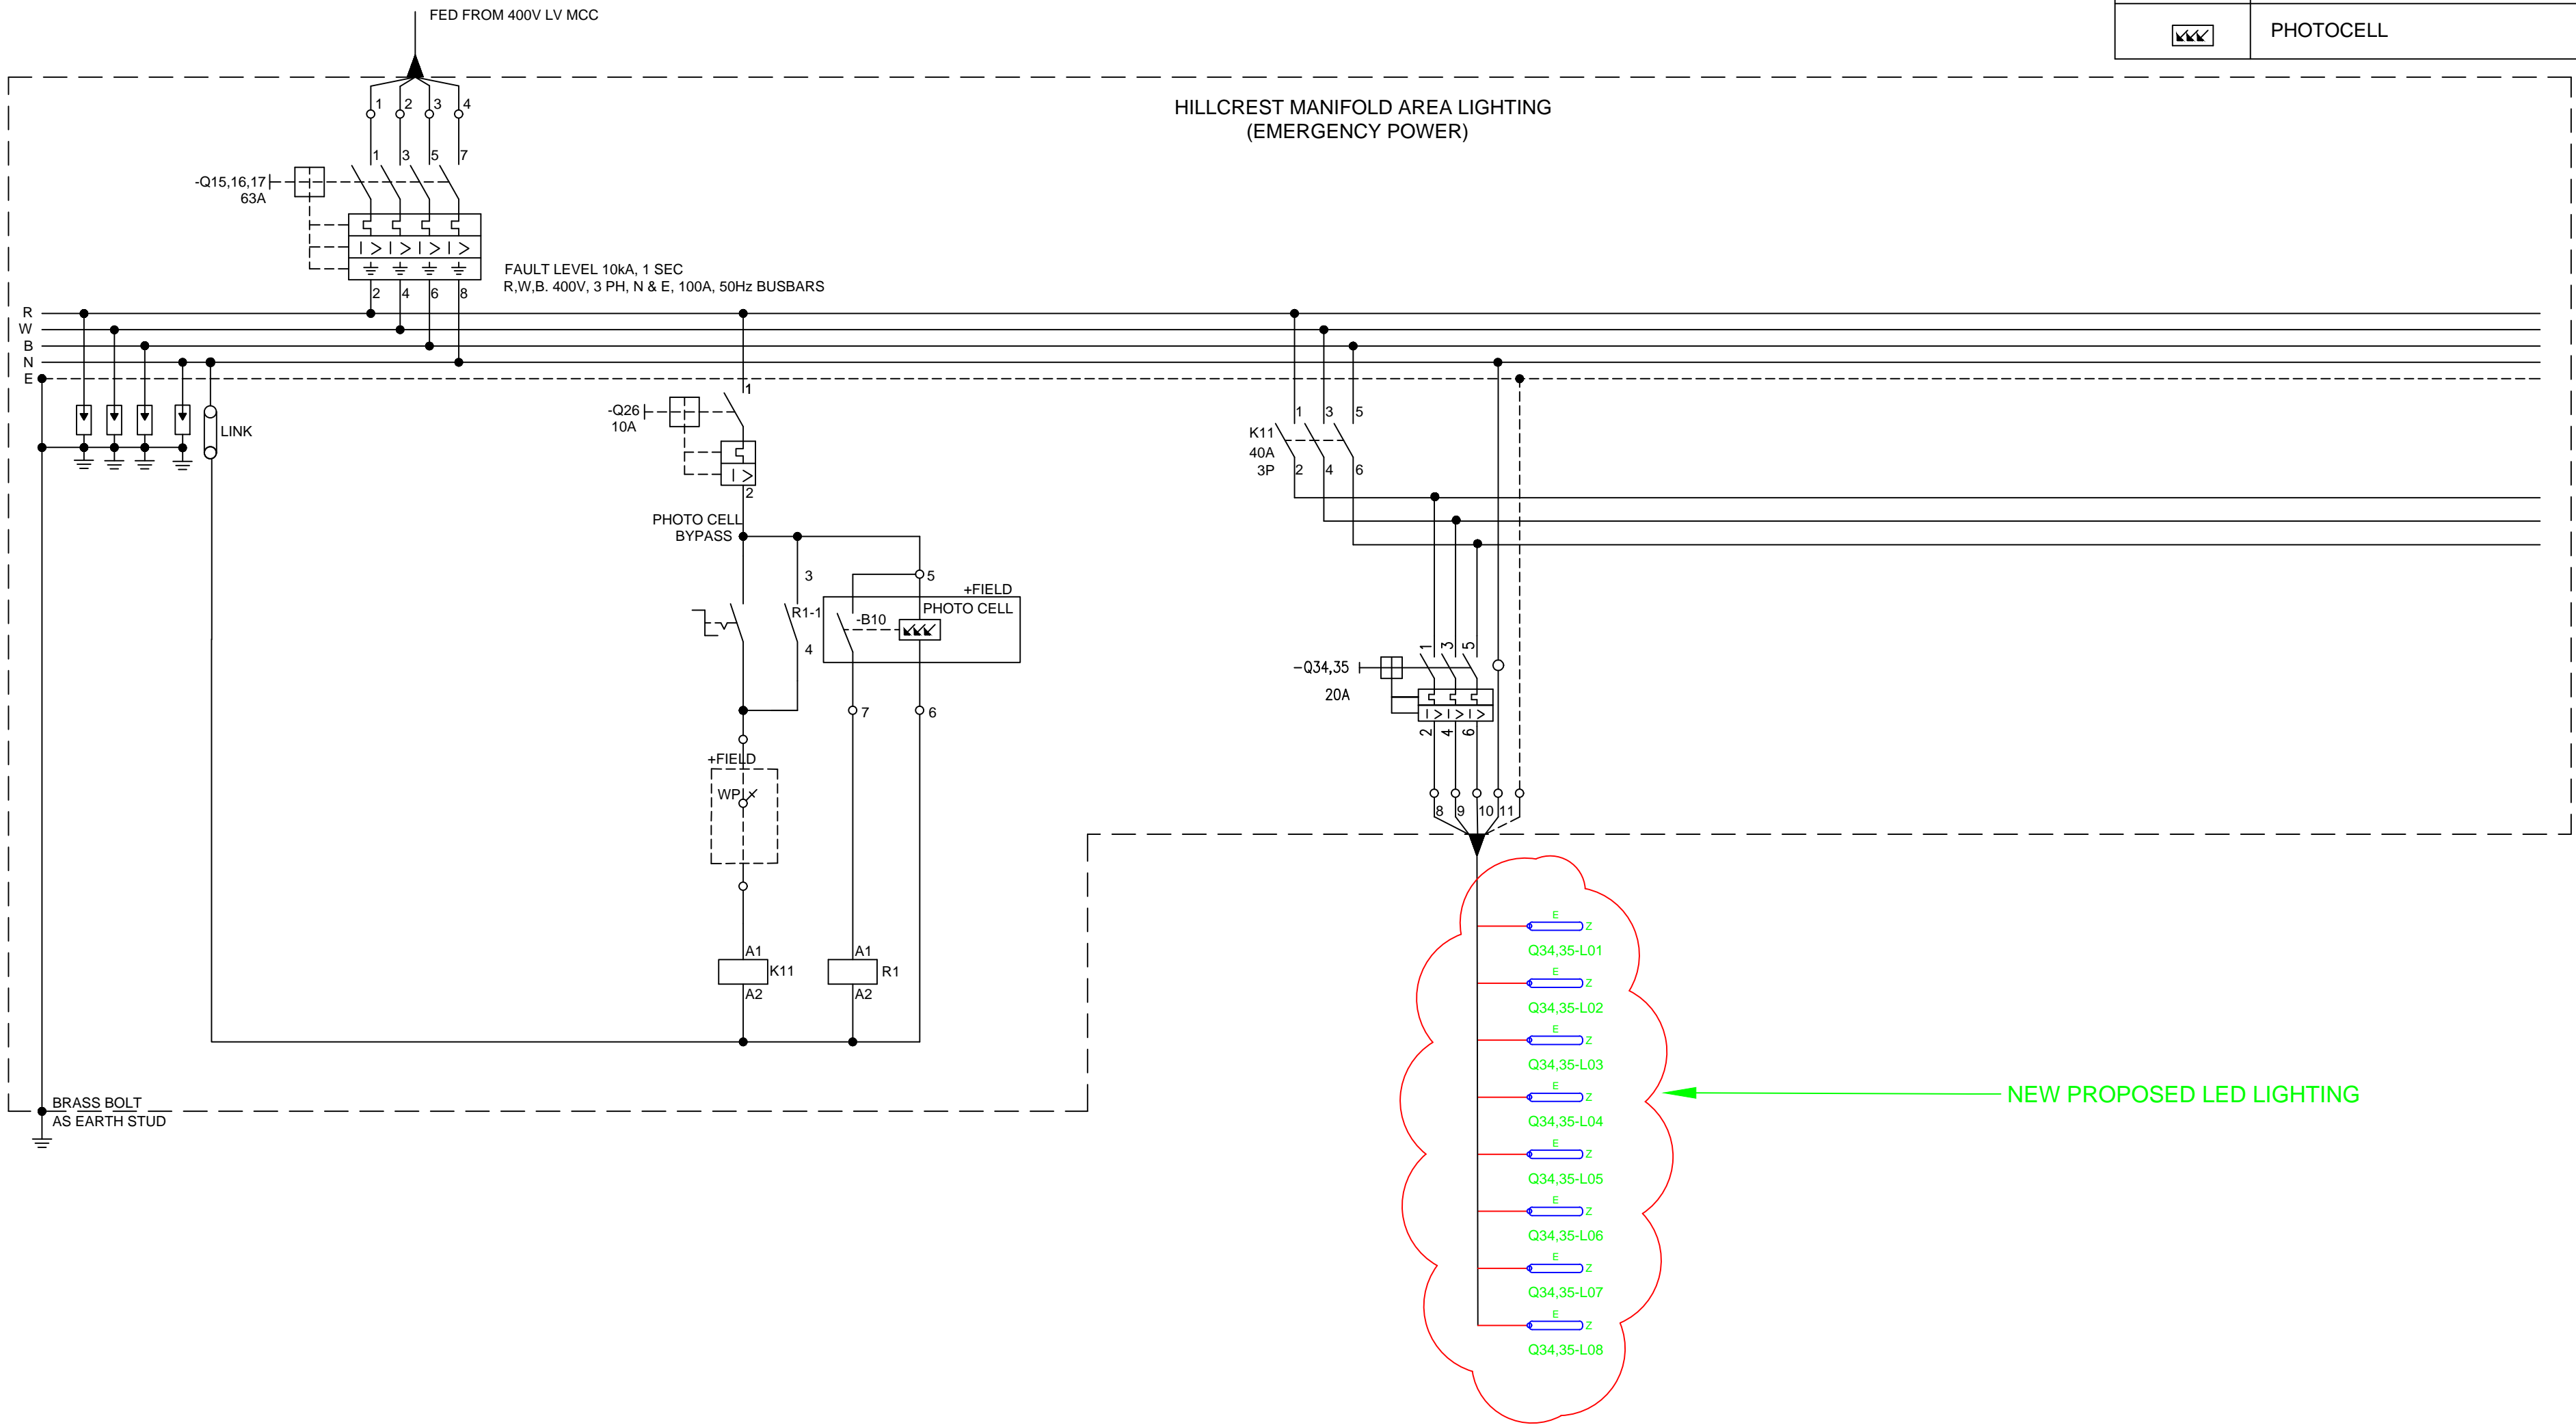


SYMBOL	DESCRIPTION	QTY	MAKE
	SUITABLE ZONE 1 & ZONE 2 EX LED LUMINAIRE	8	TBC
	SINGLE LEVER ONE WAY IP65 LIGHT SWITCH	0	
	PHOTOCELL	0	



TYPE/SIZE OF C.B.	3 POLE 63A	1 POLE 10A	3 POLE 20A
CABLE SIZE		4C x 2.5mm ²	4C x 2.5mm ²
GENERAL AREA	MAIN SWITCH	PHOTOCELL/BYPASS	MANIFOLD LIGHTS CIRCUIT 1

REVISIONS			
PROJECT NAME			
LIGHTING UPGRADE			
DRAWN	WD	REF.	
TRACED	CAD	DATE	08.07.2021
CHECKED	KN	APPROVED	ZM
SCALE	NTS		
DRAWING No.			REV
PL 121647			

PROPOSAL