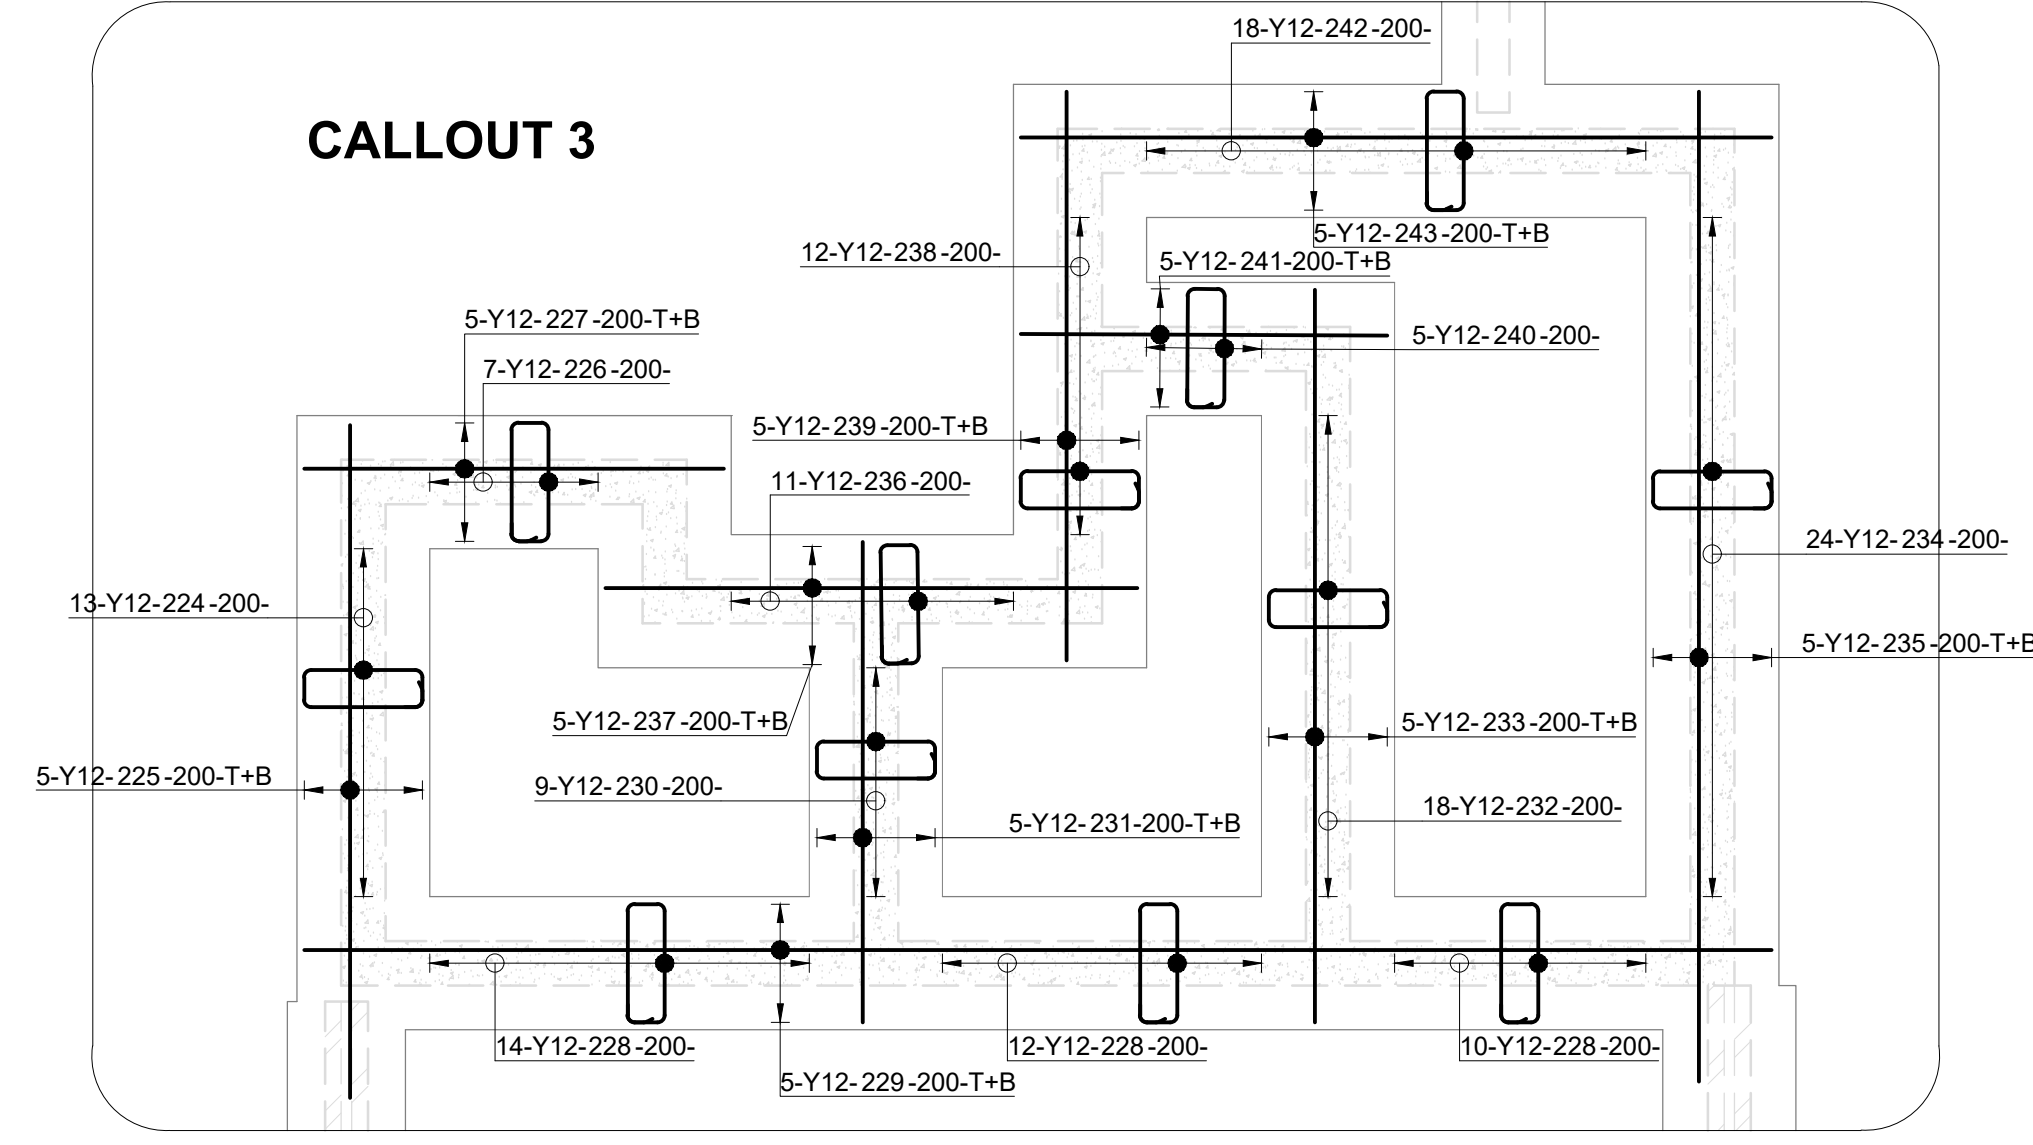
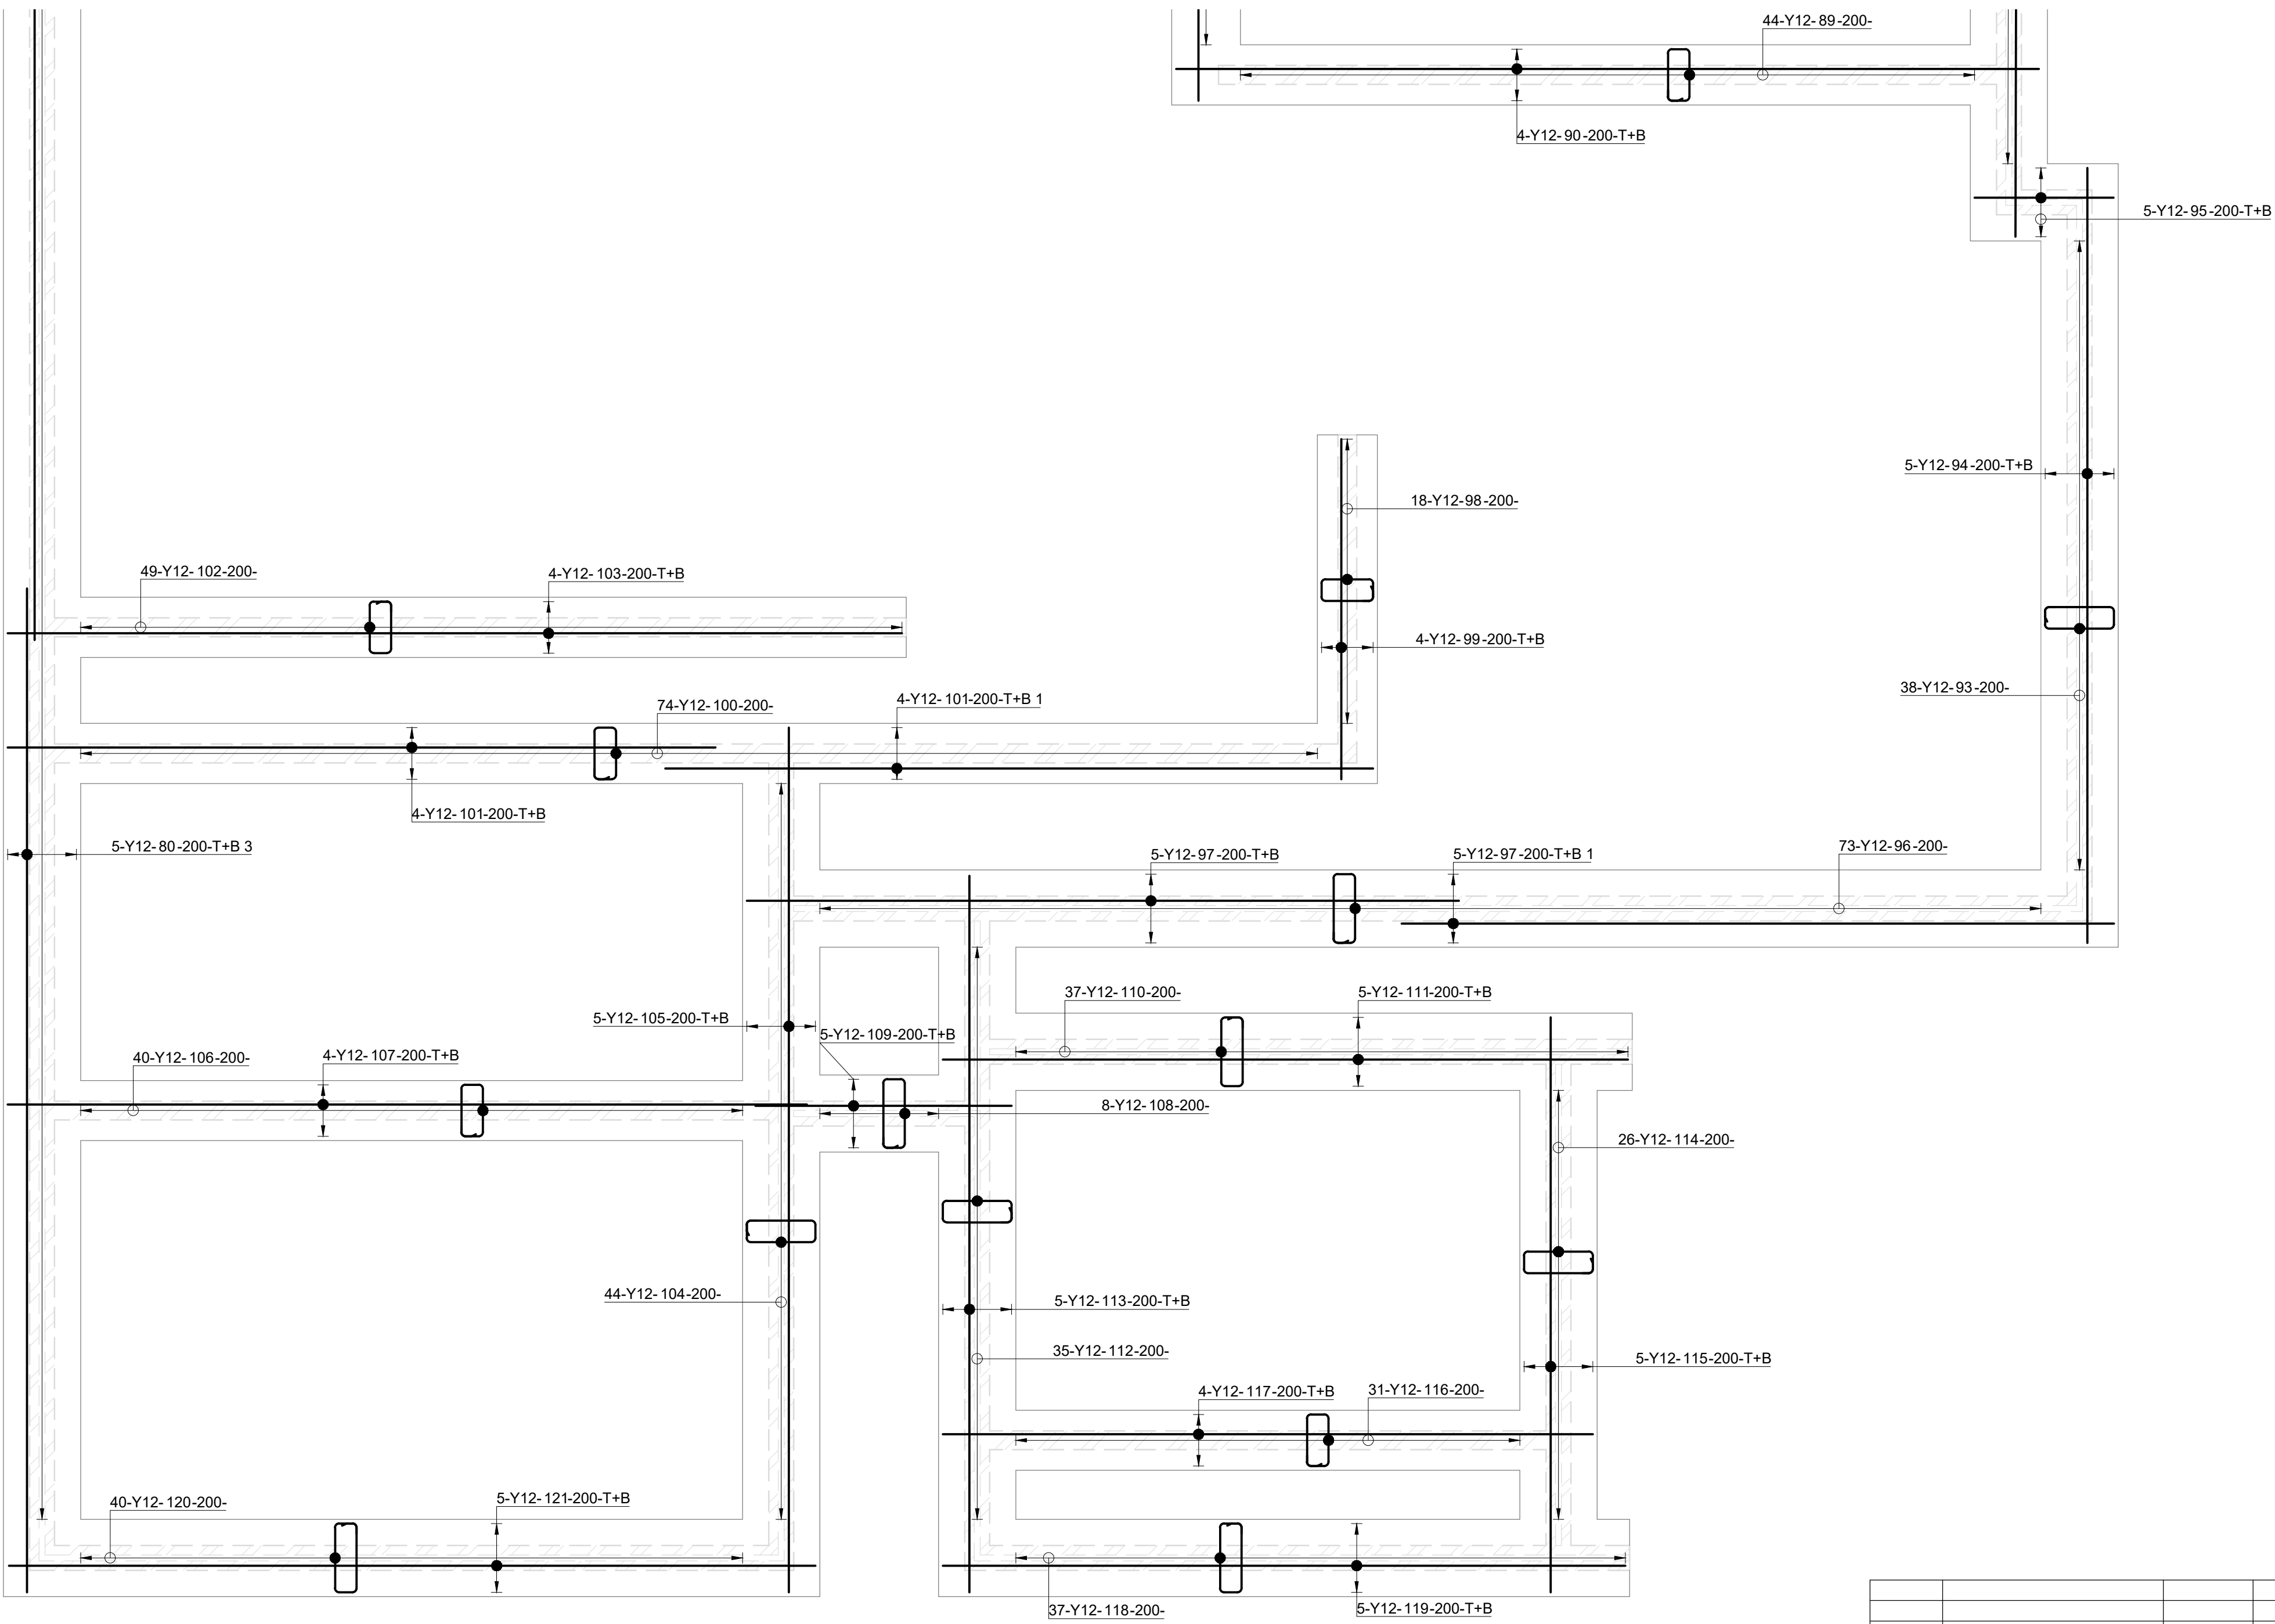


[illegible]

B	STAGE 4 - TENDER DRAWINGS	22/11/24		
A	STAGE 4 - TENDER DRAWINGS	31/10/24		
Rev	Description	Date	By	Approved

	BY	DATE	SIGNATURE
DRAWN	M.N.REDDY	12/09/2024	
DESIGNED	M.I.TOOTLA	12/09/2024	
CHECKED	S.ASMAL	12/09/2024	
APPROVED	M.I.TOOTLA	12/09/2024	

CONSULTANT

ARCHITECT

CLIENT



PROJECT NAME

MAKHAZA POLICE STATION
FOUNDATION REINFORCEMENT 2

PROJECT No.	SCALE:	SHEET SIZE:	SHEET
23022	AS INDICATED	A0	OF
DRAWING No.			REVISION
23022-STR-REBAR-002			B

FOR TENDER