


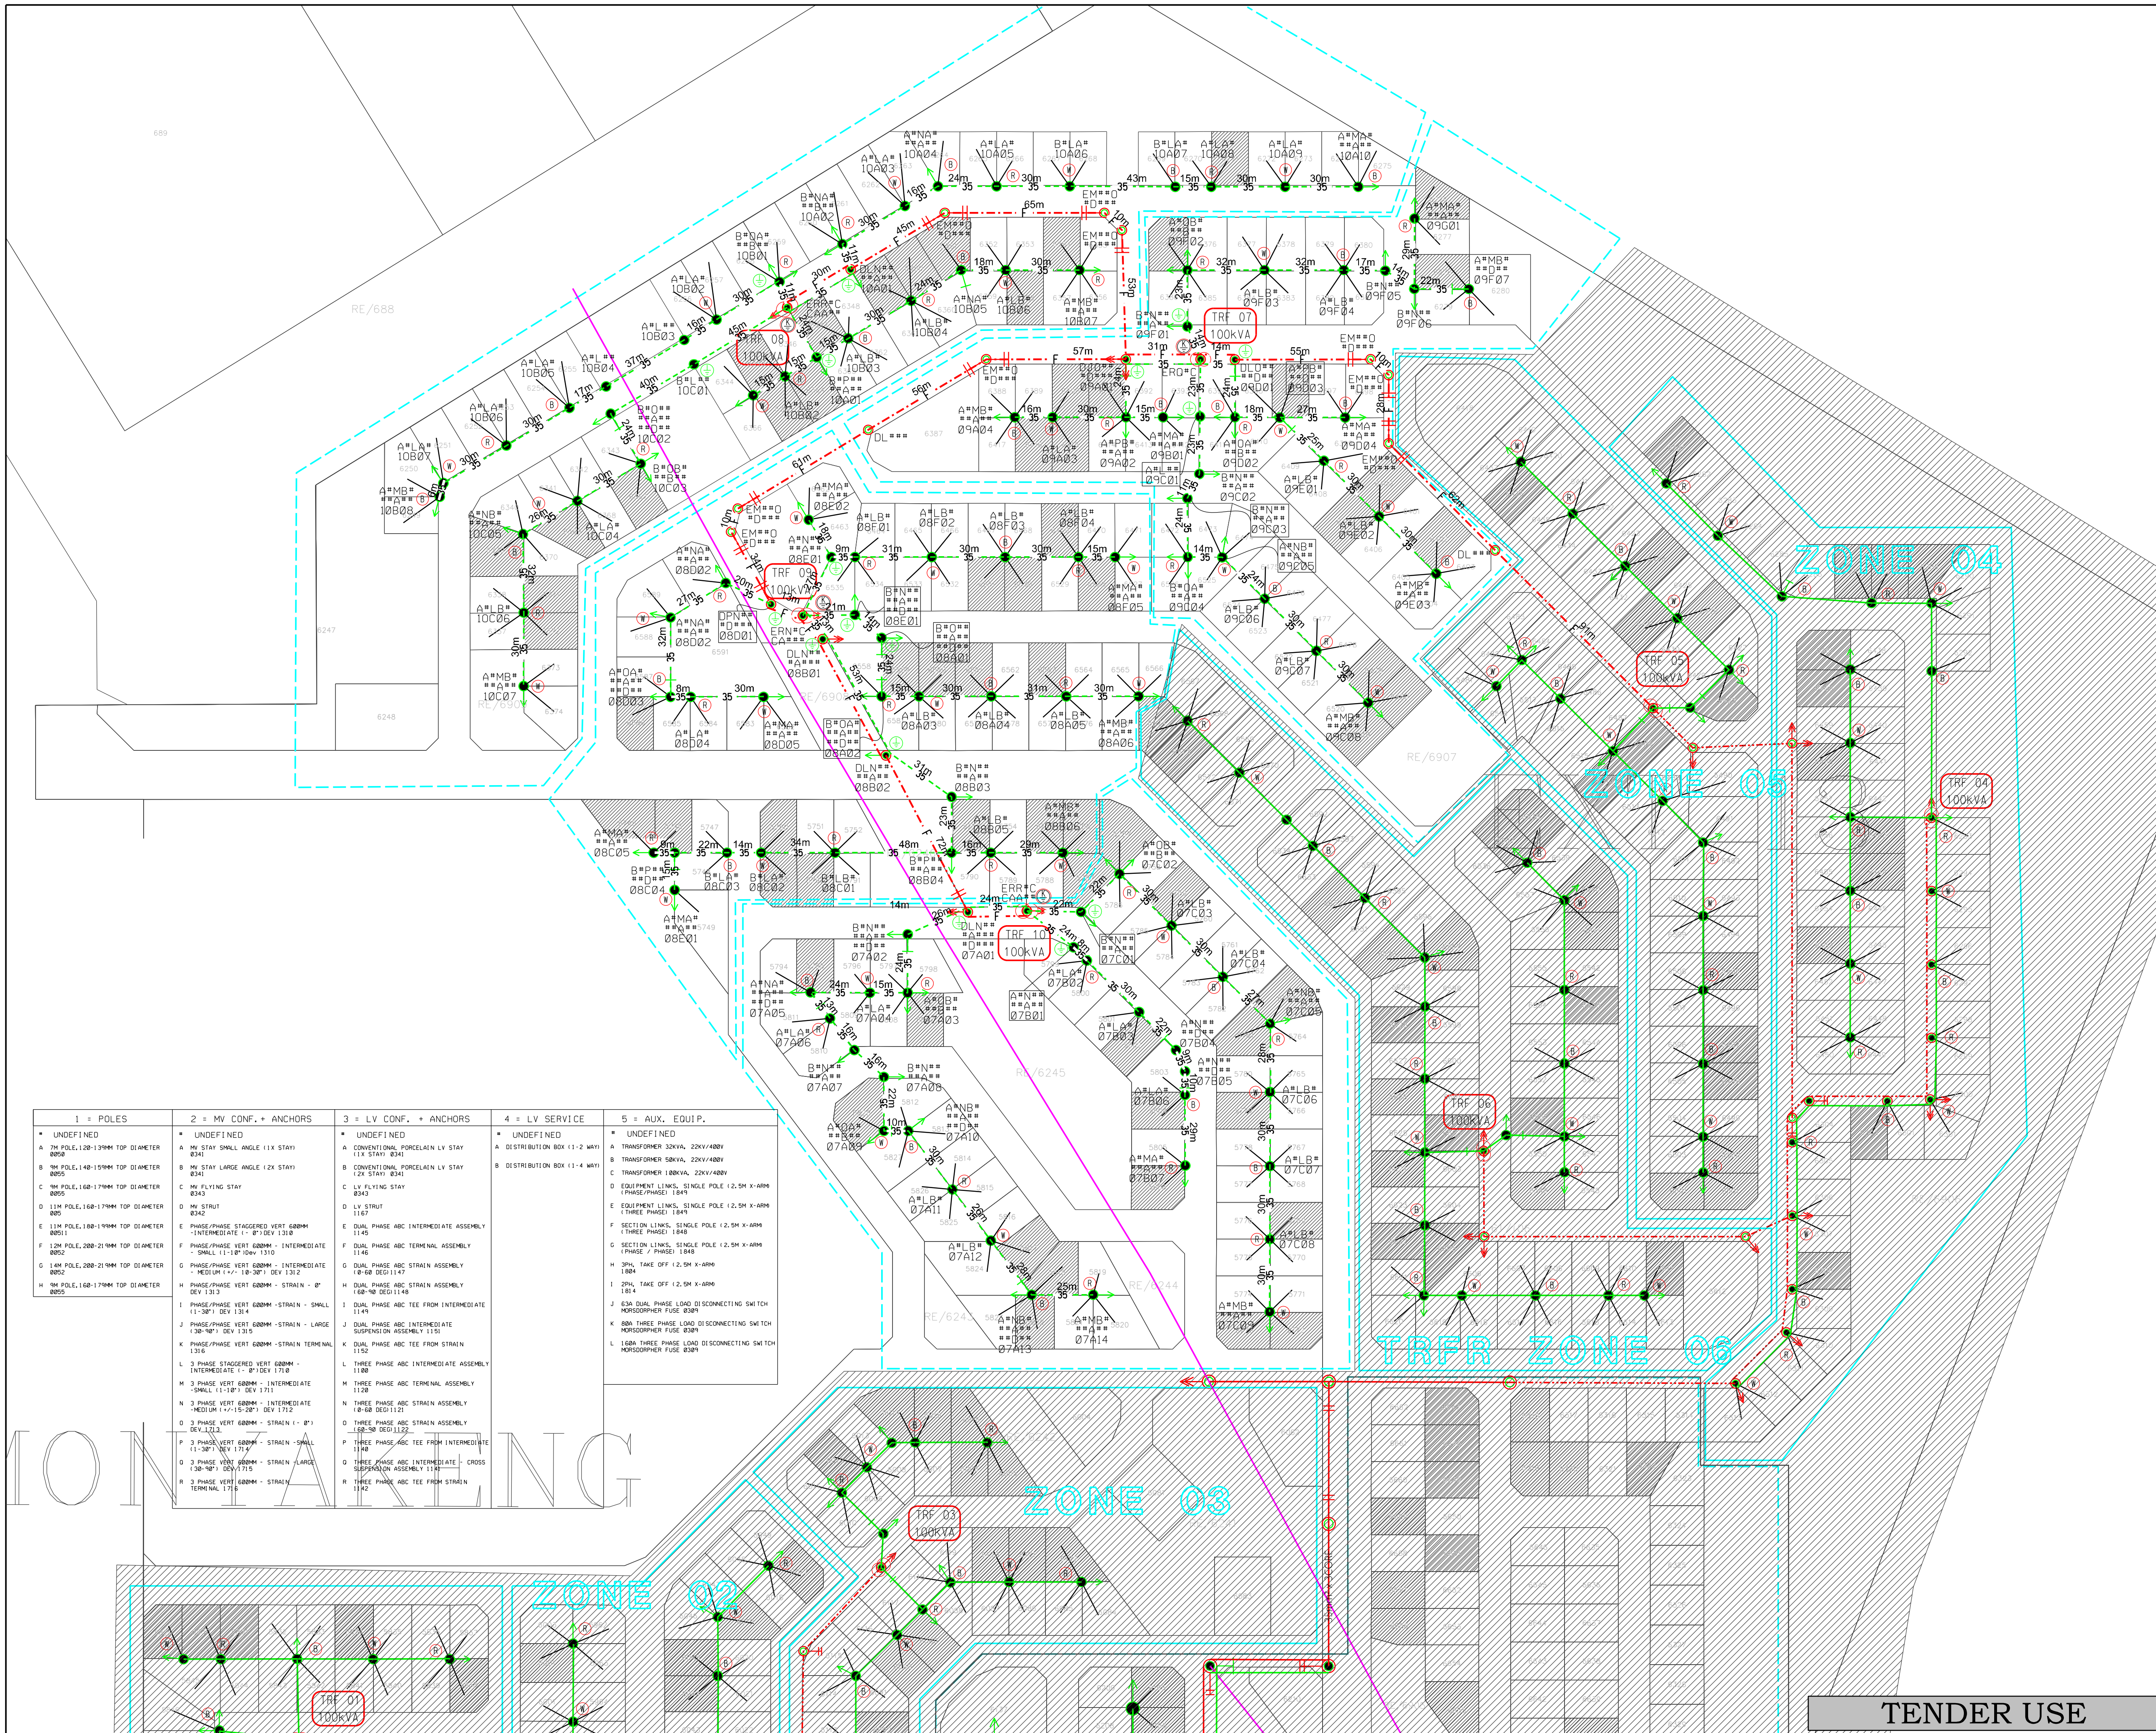

| LEGEND |                               |
|--------|-------------------------------|
| SYMBOL | DESCRIPTION                   |
|        | LV POLE WITH STAY AND STRUT   |
|        | LV POLE WITH FLYING STAY      |
|        | LV POLE WITH SHORT STAY       |
|        | MV POLE WITH STAY AND STRUT   |
|        | MV POLE WITH FLYING STAY      |
|        | MV POLE WITH SHORT STAY       |
|        | EXISTING TRANSFORMER          |
|        | TRANSFORMER/MINI SUB          |
|        | LV, MV & SHARING POLES        |
|        | KICKER POLE (5.7, 9m)         |
|        | ISOLATOR                      |
|        | BREAKER                       |
|        | AUTO RECLOSER                 |
|        | SECTIONALIZER                 |
|        | METERING UNIT                 |
|        | FUSE ISOLATOR                 |
|        | SURGE ARRESTER                |
|        | CABLE JOINT (MV+LV)           |
|        | MV CROWS FEET / EARTH SPIKE   |
|        | LV CROWS FEET / EARTH SPIKE   |
|        | HIGH MAST                     |
|        | ABC CONDUCTOR 35 & 70         |
|        | ?? - 2 PHASE = RW, RB, WB     |
|        | 35 & 70 ONLY = 3 PHASE        |
|        | MV & LV BARE CONDUCTOR        |
|        | F = FOX, G = GOPHER, H = HARE |
|        | M = MINK, S = SQUIRREL        |
|        | W = WOLF, R = RABBIT, O = OAK |
|        | PHASES SEE ABC CONDUCTOR      |
|        | MV = RED, LV = GREEN          |
|        | SERVICE CONNECTIONS 4/10/16mm |
|        | NEW CONNECTIONS 4/10/16mm     |
|        | EXISTING LV CABLE             |
|        | SERV. CONNec. U/G 4/10/16mm   |
|        | POLE BOX PHASE CONNECTION     |
|        | STREET LIGHT                  |
|        | STREET LIGHT CABLE            |
|        | TELKOM LINE                   |
|        | TELKOM POLE                   |

| REFERENCE DRAWINGS |          |                  |     |
|--------------------|----------|------------------|-----|
| REV                | DATE     | DESCRIPTION      | AUT |
| 01                 | 05/10/23 | ISSUE FOR TENDER | L.M |

CLIENT:

**NALA MUNICIPALITY**  
8 PRELLER STREET  
BOTHAVILLE  
9660  
TEL: (056) 514 9200

TURNKEY SERVICE PROVIDER:

**MELOKUHLE MANAGEMENT**  
3 Brill Street, Westdene,  
Bloemfontein  
9301  
Tel: [+27]051 430 0641  
mazibuko@melokuhle.com  
kholiwe@melokuhle.com

PROJECT:

**CONSTRUCTION OF  
MONYAKENG  
252 HOUSE CONNECTIONS**

DRAWING DESCRIPTION:

**MV AND LAV  
LAYOUT**

| DATE           | DESIGNED |
|----------------|----------|
| SEPTEMBER 2023 | L.M      |

| REF. NO. | DRAWN |
|----------|-------|
|          | E.K   |

| FILE NO. | CHECKED |
|----------|---------|
|          | N.M     |

| SCALE  | DATE        |
|--------|-------------|
| 1:1250 | 05 OCT 2023 |

| REV. NO. | APPROVED |
|----------|----------|
| 01       | N.M      |

| DRAWING NO. | SHEET |
|-------------|-------|
|             | A1    |

**TENDER USE**