


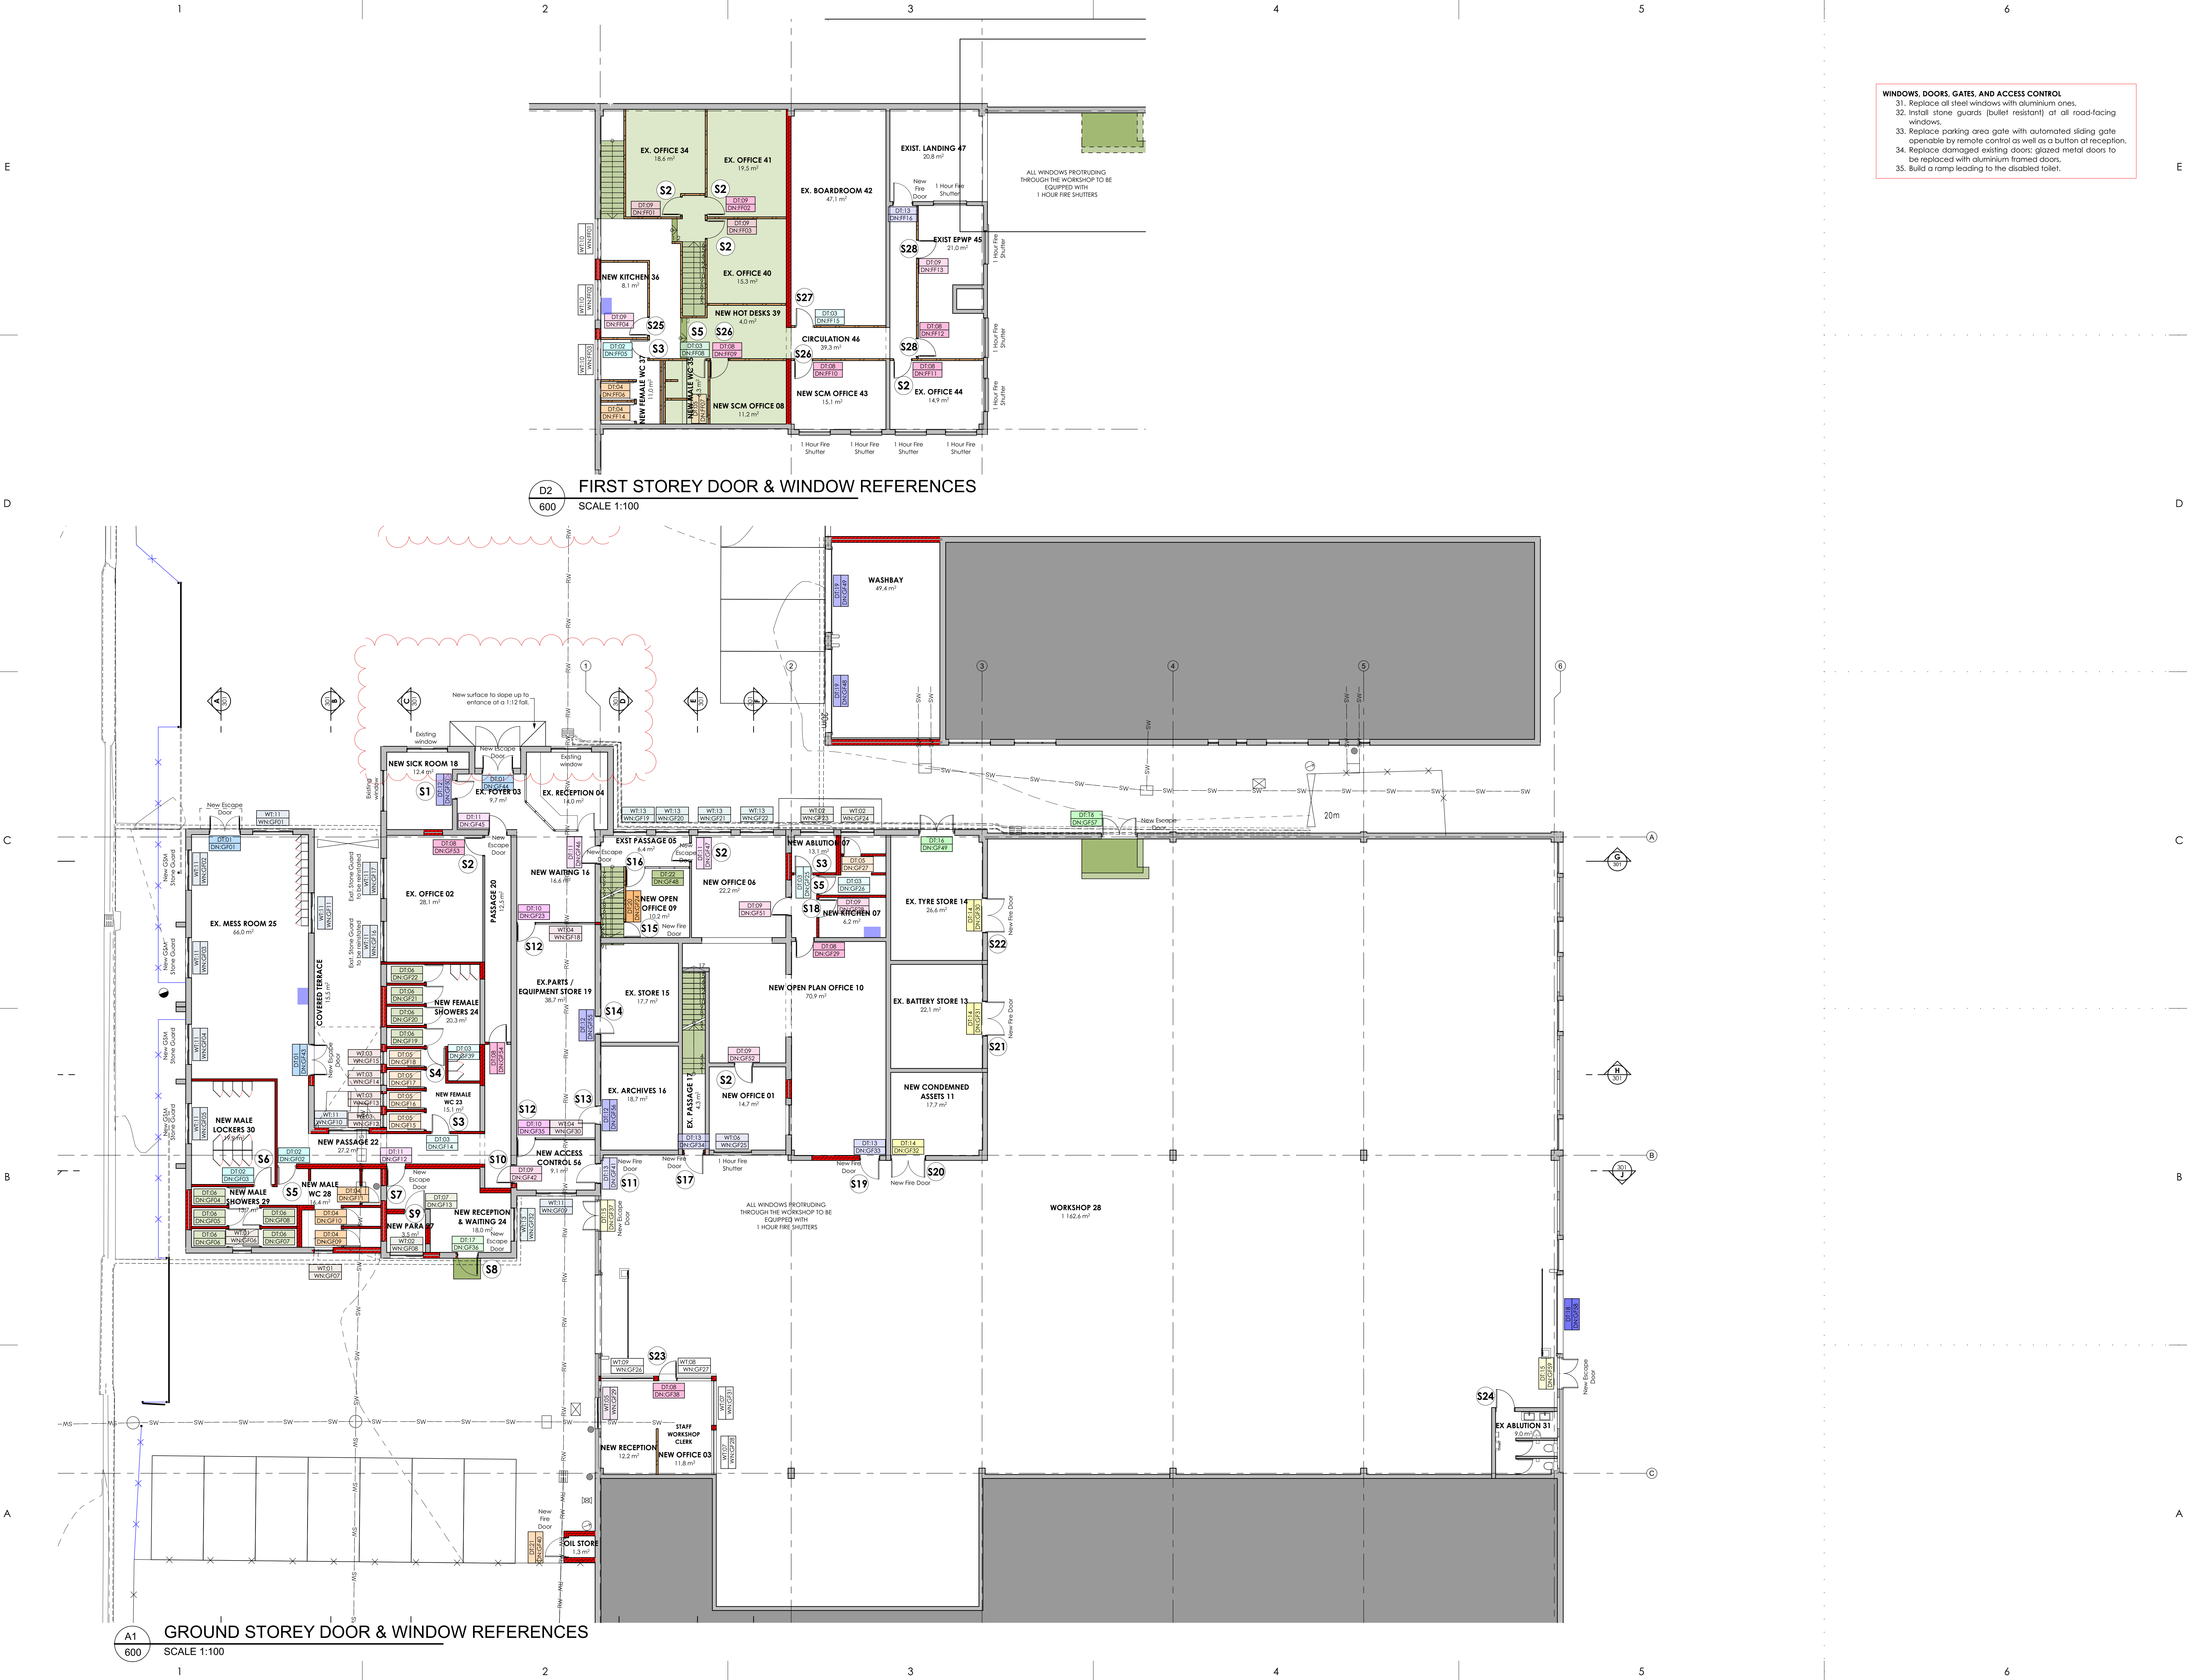

WINDOWS, DOORS, GATES, AND ACCESS CONTROL

31. Replace all steel windows with aluminium ones.
32. Install stone guards (bullet resistant) at all road-facing windows.
33. Replace parking area gate with automated sliding gate operable by remote control as well as a button at reception.
34. Replace damaged existing doors; glazed metal doors to be replaced with aluminium framed doors.
35. Build a ramp leading to the disabled toilet.

NOTE:

1. THIS DESIGN IS COPYRIGHT AND REMAINS THE PROPERTY OF THE ARCHITECT.
2. ALL WORK TO BE CARRIED OUT IN STRICT ACCORDANCE TO MUNICIPAL AND NATIONAL BUILDING REGULATIONS.
3. ALL RELEVANT DETAILS, LEVELS AND DIMENSIONS TO BE CHECKED ON SITE BEFORE COMMENCING WITH ANY WORK.
4. ALL DISCREPANCIES TO BE REPORTED TO THE ARCHITECT IMMEDIATELY. WORK TO PROCEED ONCE THE PROBLEM HAS BEEN RESOLVED.
5. DRAWING NOT TO BE SCALED.

REVISIONS

REV.	DATE	REVISION DETAILS	BY
2024/04/15	Issued for tender		S

5 cm ACTUAL

IF THE ABOVE DIMENSION DOES NOT MEASURE FIVE CENTIMETERS (5 cm) EXACTLY, THIS DRAWING WILL HAVE BEEN ENLARGED OR REDUCED, AFFECTING ALL LABELLED SCALES.

acg

ACG ARCHITECTS (PTY) LTD
CAPE TOWN
279 ALBERT ROAD
SALT RIVER CIRCLE
SALT RIVER
PO BOX 775 WOODSTOCK 7925
TEL: +27 21 488 6415
FAX: +27 21 488 6421
E-MAIL: acg@acgarchitects.co.za

FILE PATH:
BRANDROUT: ACGSERV001 - Blackout Basic for Archicad 24/2332_Histor Fleet

CLIENT:
CITY OF CAPE TOWN

PROJECT:
266C HILLSTAR OTTERY FLEET UPGRADES

PROJECT NO.:
2332

DRAWING TITLE:
DOOR & WINDOW REFERENCE LAYOUT

PRINT PAPER SIZE:
A0

DRAWN:
R.F. AC

CHECKED:
H.A. / AC

DATE FIRST ISSUED:
2024/04/15

DRAWING STATUS:
FOR TENDER

DISCIPLINE:
A

DRAWING NUMBER:
600

REVISION:
-