



Annexure 1A - Braamfontein Warehouse Layout Draft

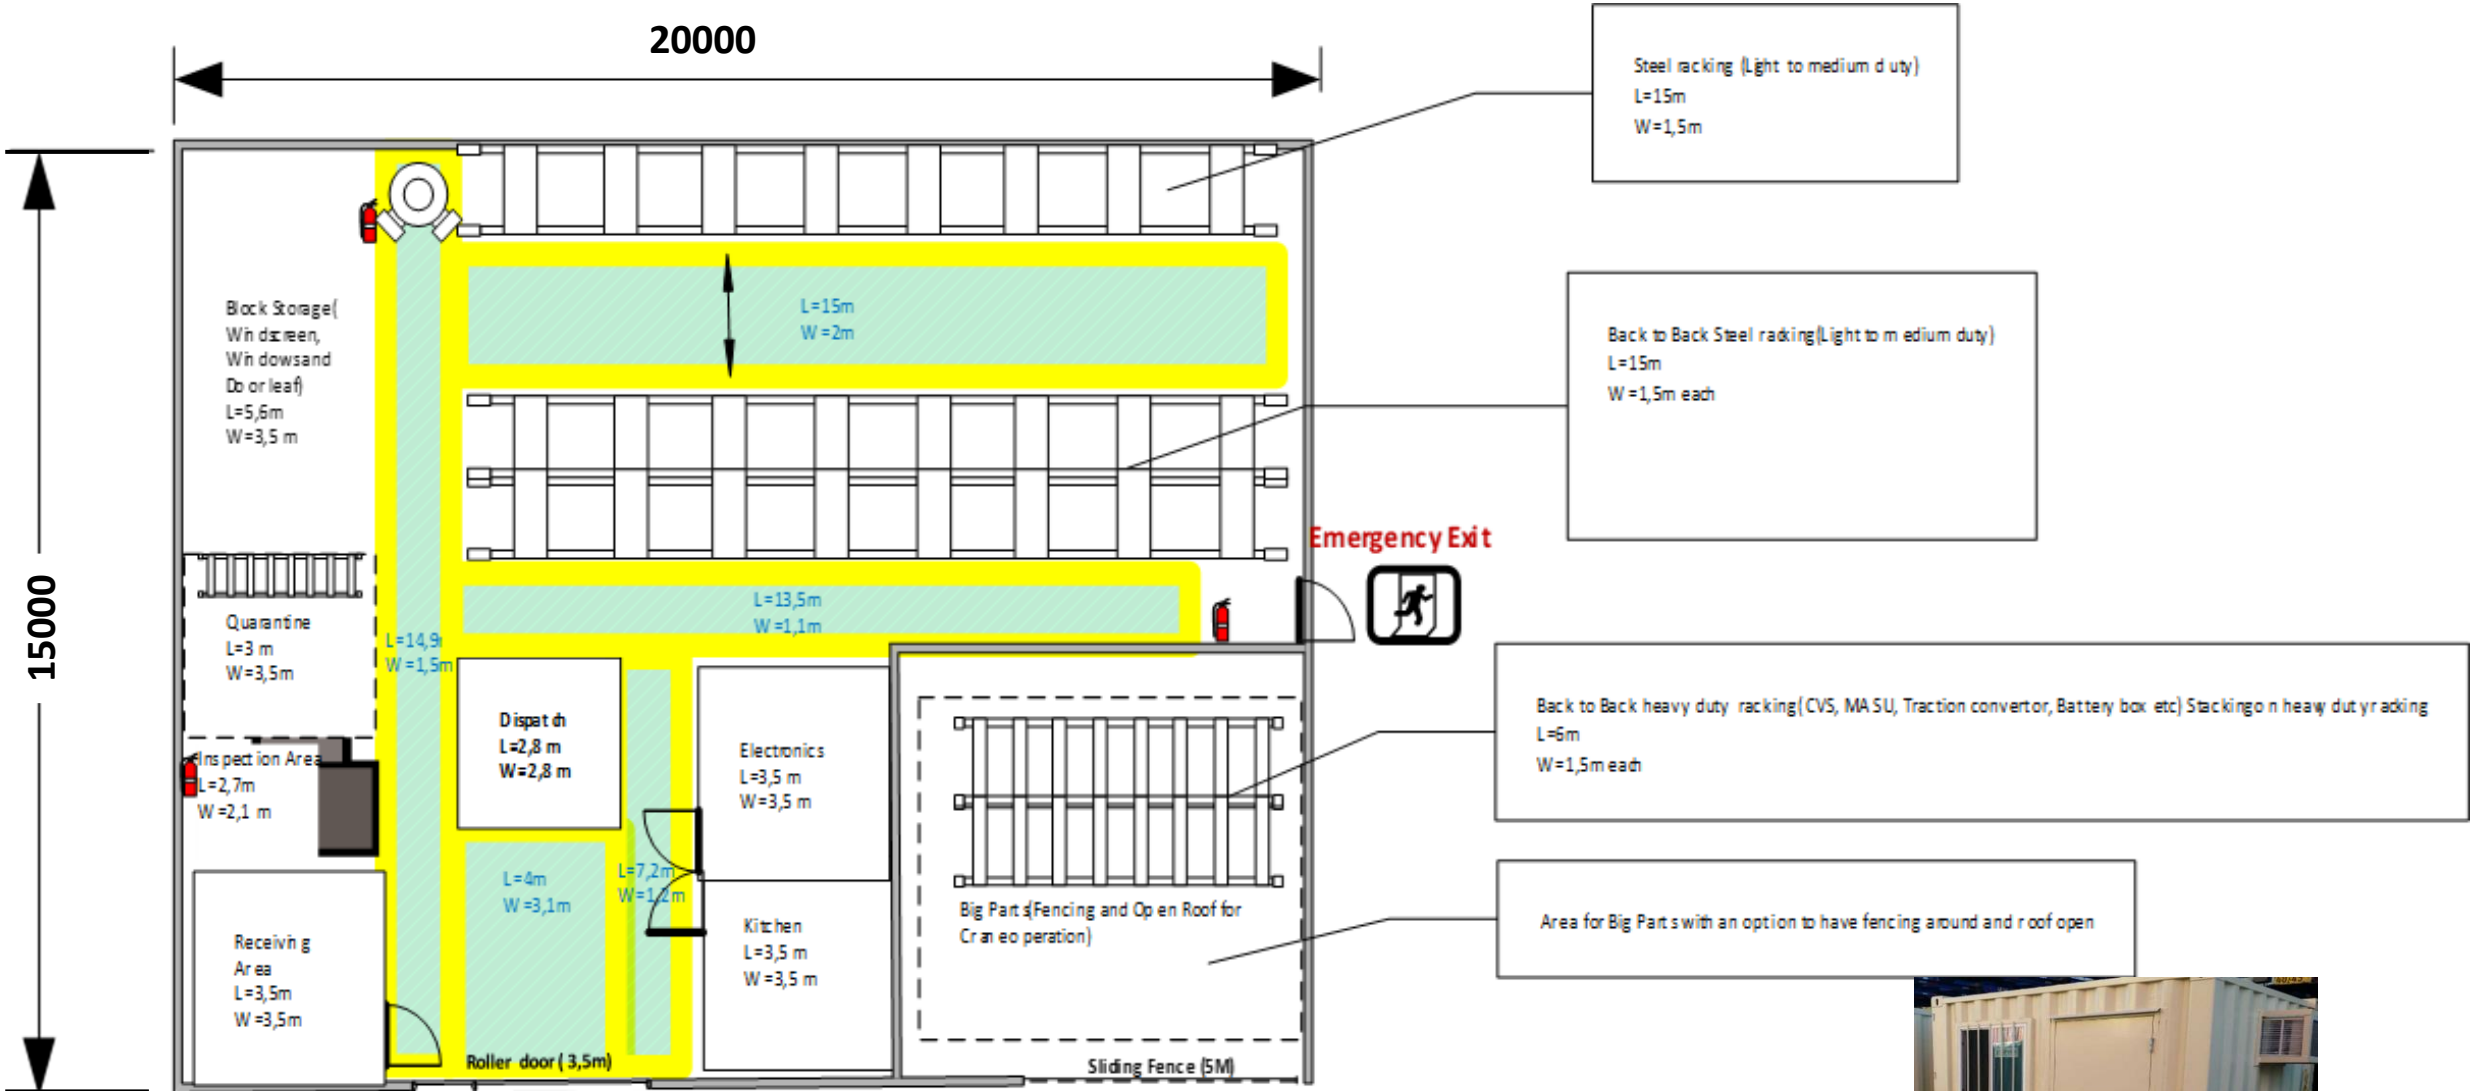


Kitchen - 3m/ 10-Foot Container

Annexure 1B - Warehouse Roof Structure Draft

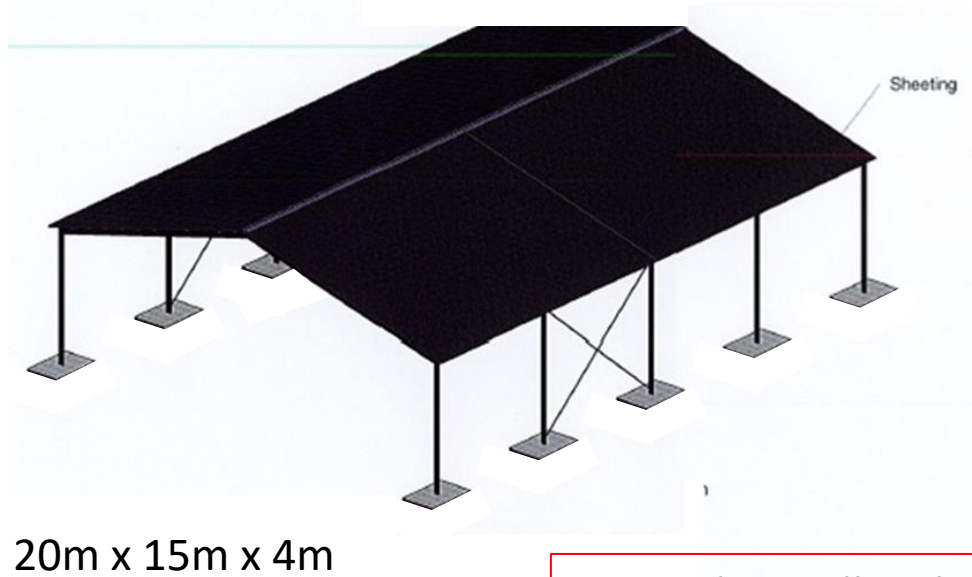


Heavy duty roller shutter door
(5m x 3m), operated manually

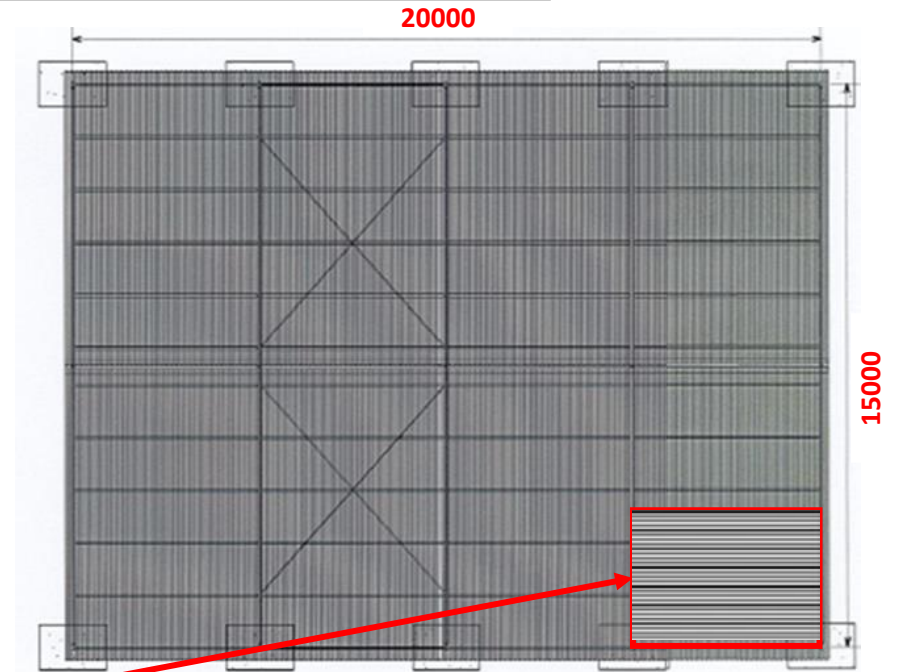


Roof Plan (NTS)

Roofing Material:

- Corrugated roofing
- led warehouse lighting
- Non-flammable insulation layer Warehouse Roof

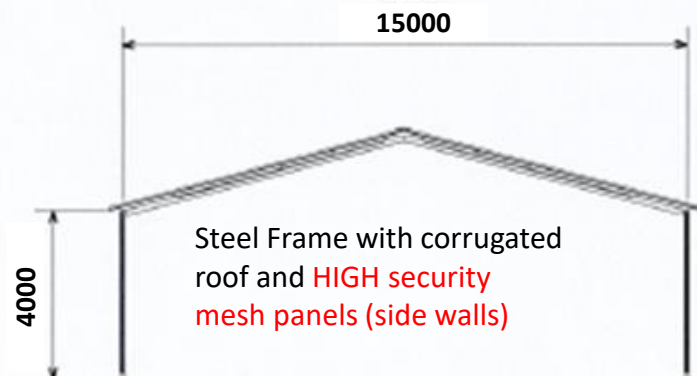


Side Plan (NTS)

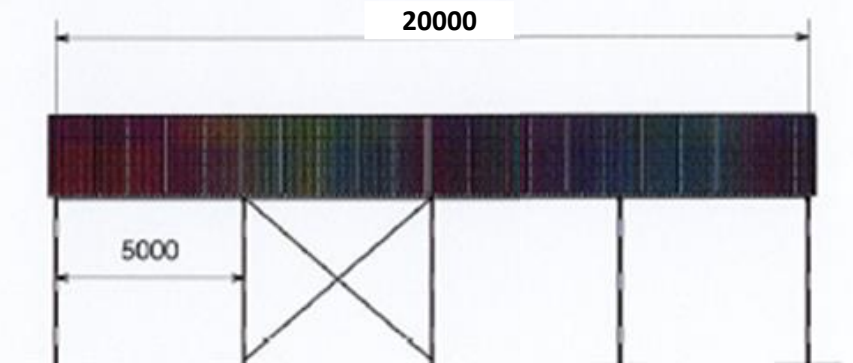


Front Plan (NTS)

Annexure 1C: Warehouse – Security Fence (side walls) Draft

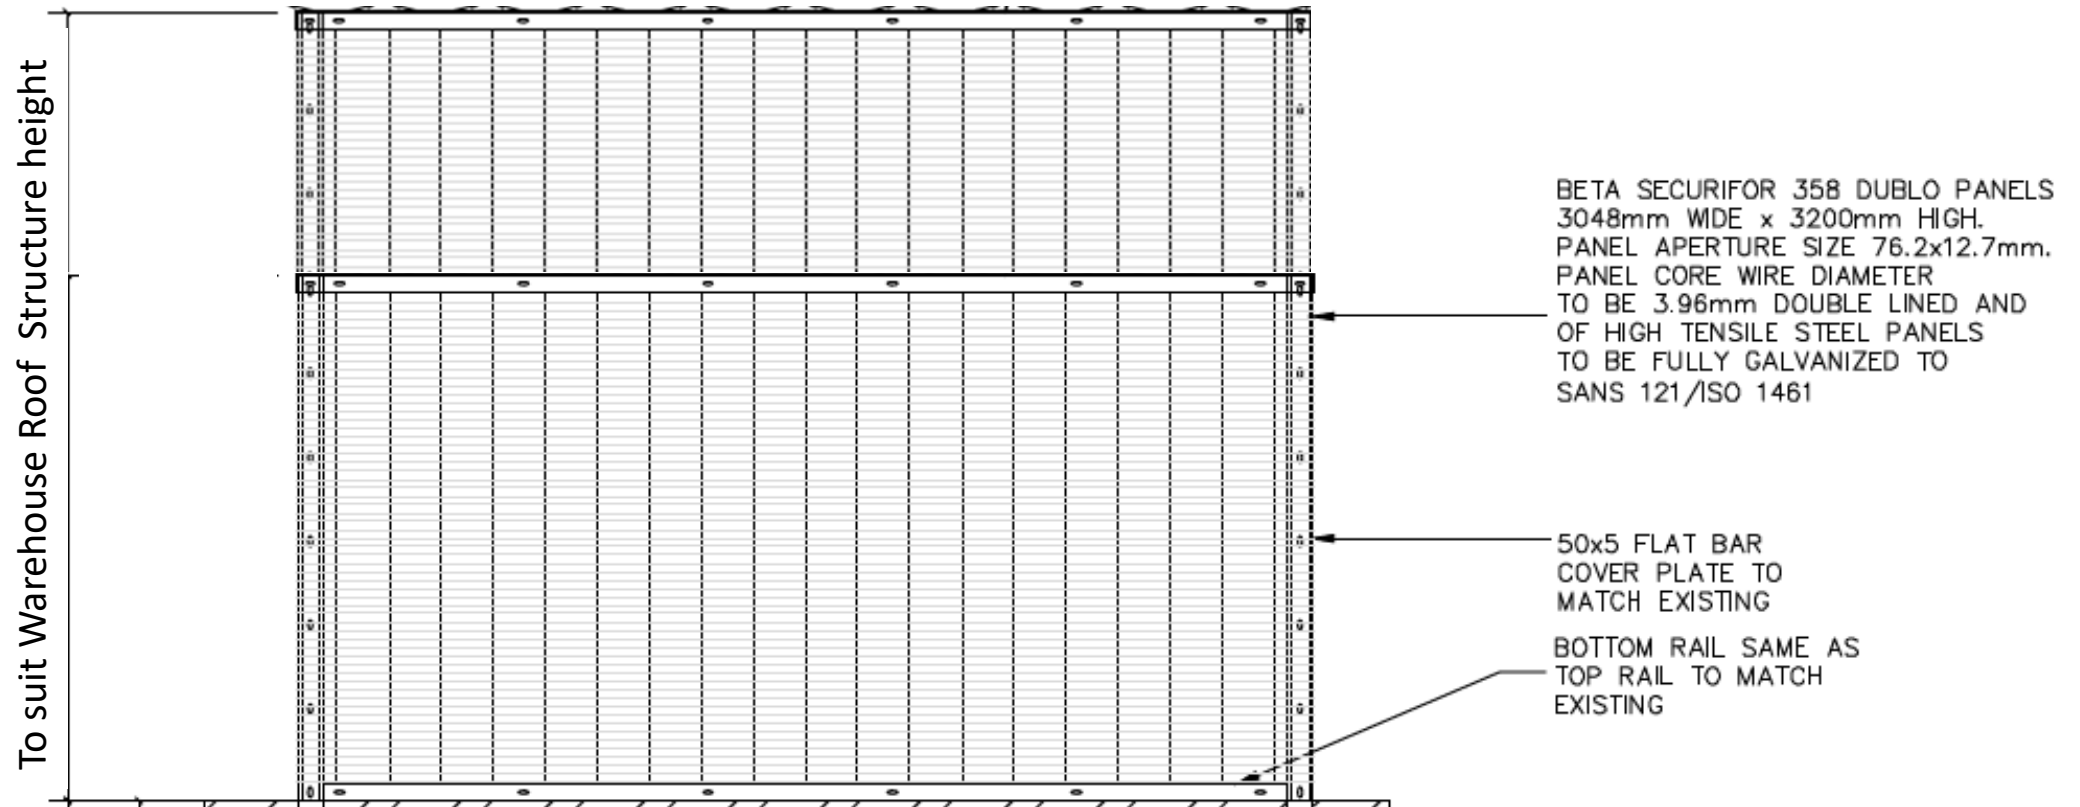


Typical Fence Beta Fence (NTS)

Annexure 1D: Warehouse – Emergency Exit

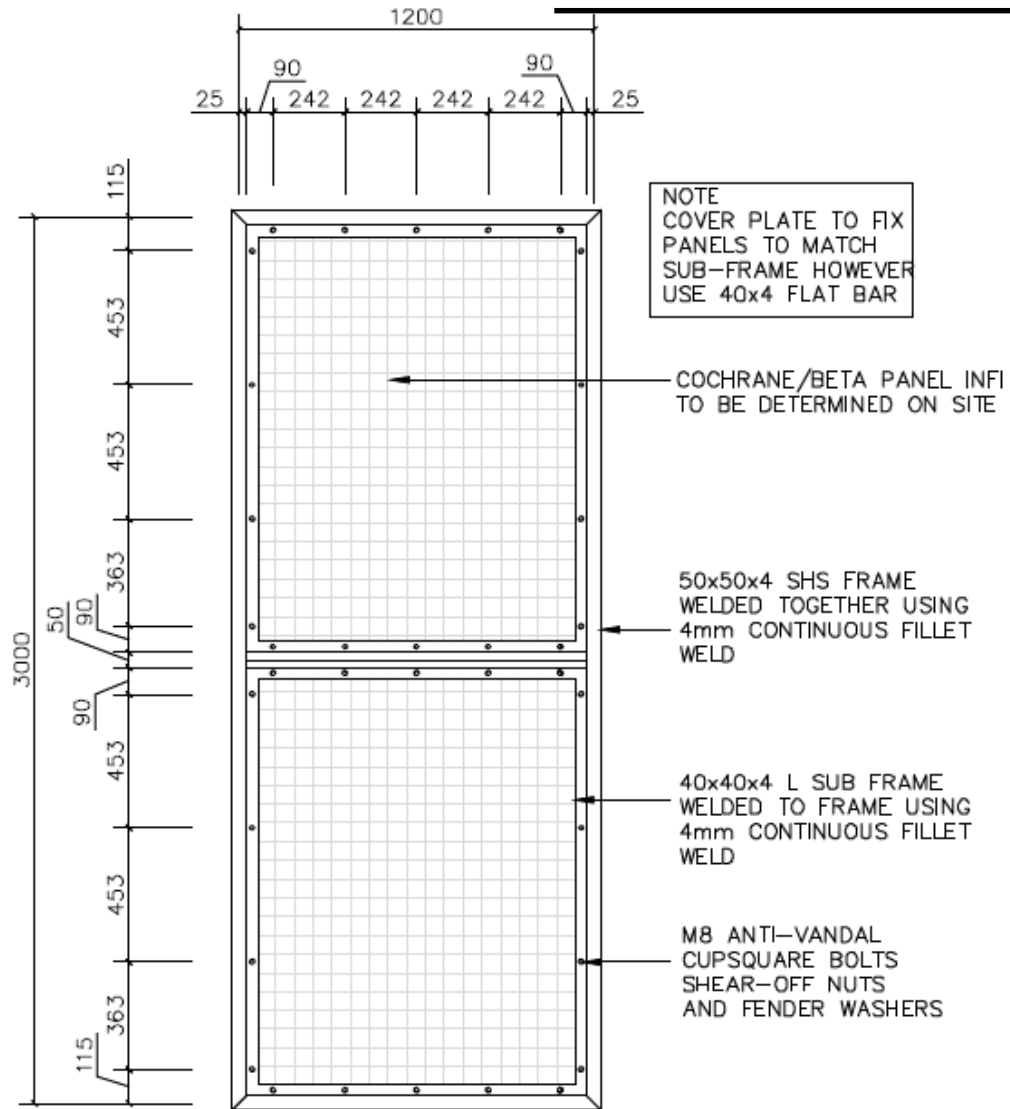


Typical Gate (NTS)

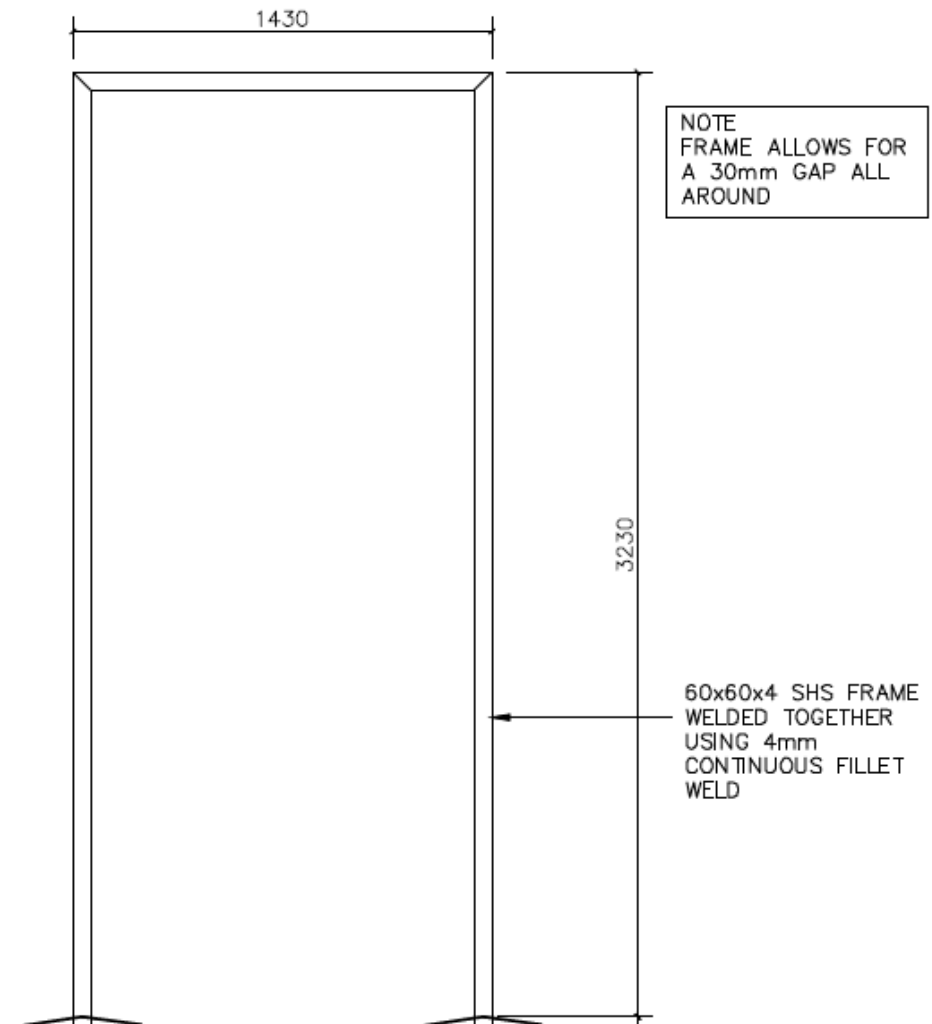

Typical Frame (NTS)

Annexure 1E: Warehouse – Big Parts Sliding Gate (3.5m)

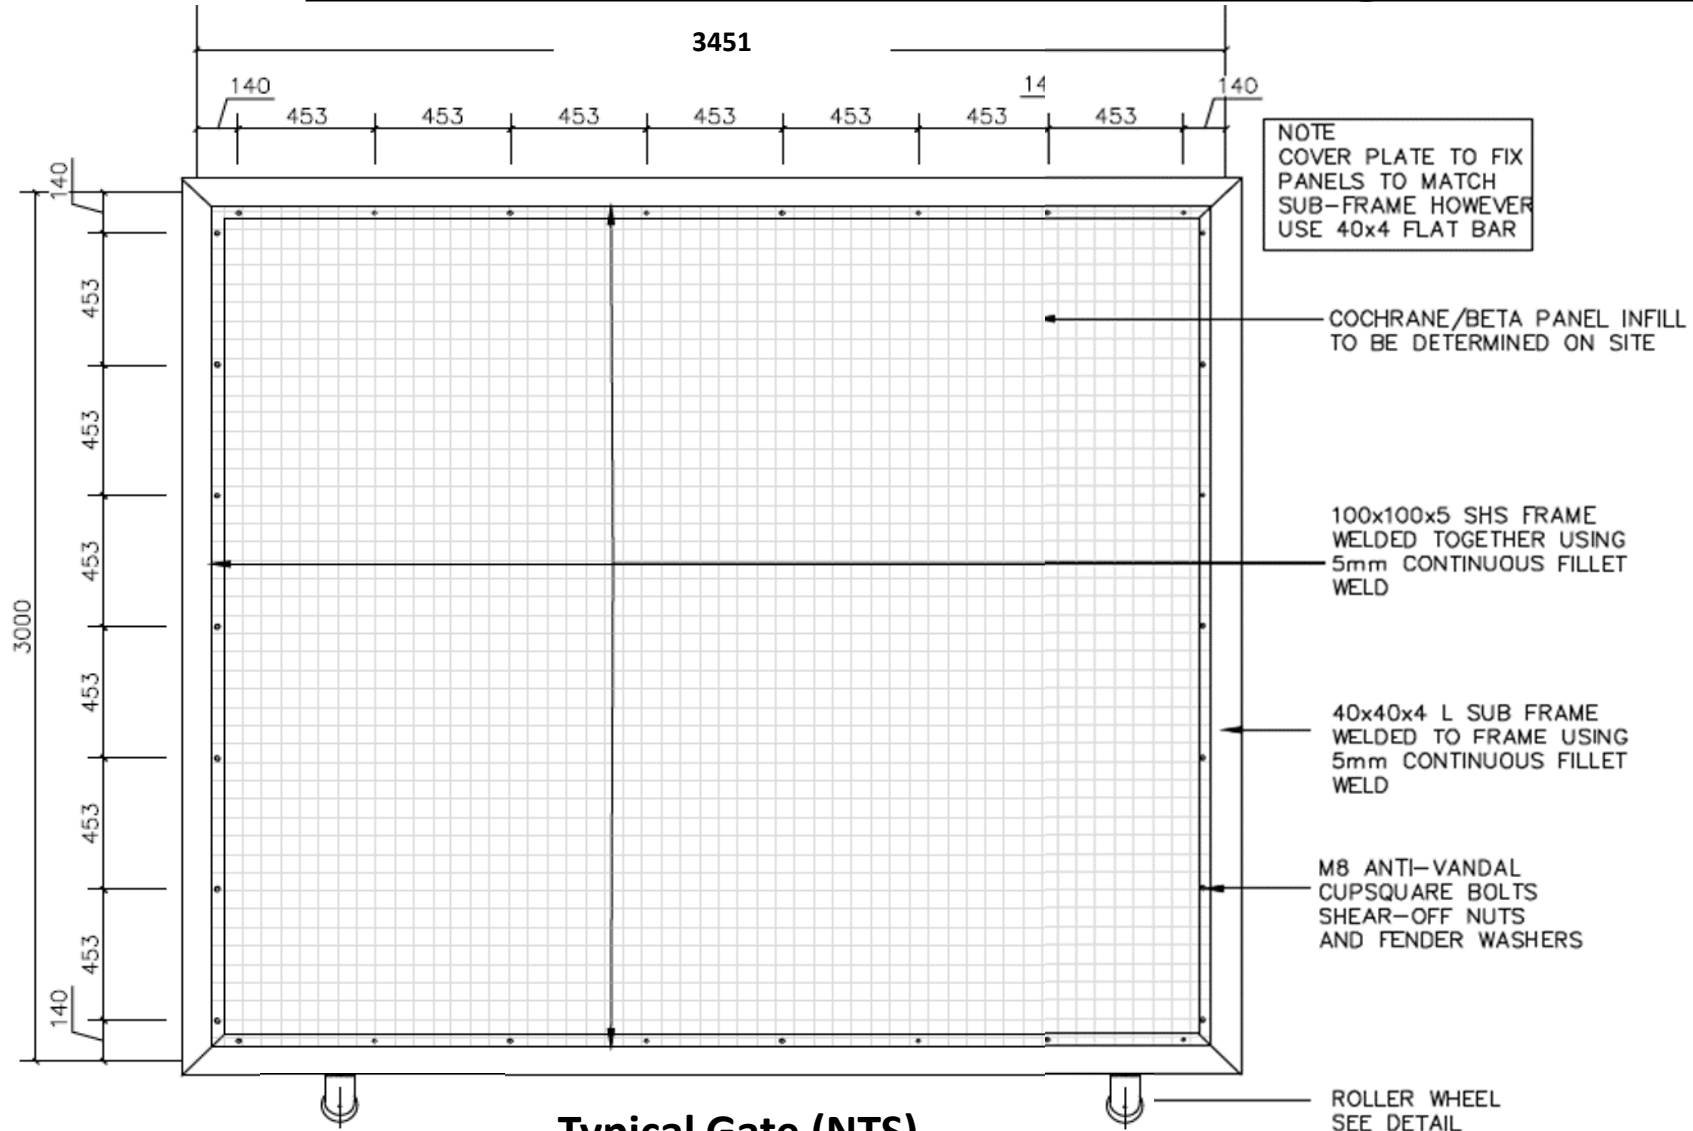

Typical Gate (NTS)

Annexure 1F: Warehouse – Big Parts Sliding Gate (5m)

