


BENCH MARKS			
NAME	Y	X	Z
MP1	226905.60	7376951.59	573.74
MP2	226975.33	7376969.77	574.42
MP3	227019.21	7376917.43	571.12
MP4	226929.87	7376876.04	779.25

SCHOOL PERIMETER AREA = 1.2Ha.

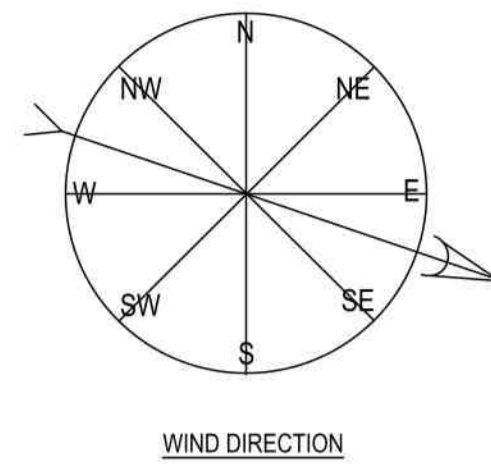


TOILET TYPES	
MD1	1 SEAT + 1 DISABLED + 1 URINAL
FD2	2 SEATS + 1 DISABLED
GRMD1	1 SEAT + 1 DISABLED + 1 URINAL
GRFD2	2 SEATS + 1 DISABLED
MD3	3 SEATS + 1 DISABLED + 8 URINALS
FD6	6 SEATS + 1 DISABLED

SCHOOL ENROLMENT						
YEAR	NUMBER OF BOYS LEARNERS	NUMBER OF GIRLS LEARNERS	TOTAL	EDUCATORS MALE	EDUCATORS FEMALE	TOTAL
2020	144	147	291	3	5	8
2021	137	137	274	4	4	8

CONTACTS:				
Principal:				

SUPPORT STAFF				
YEAR	MALE	FEMALE	TOTAL	
2020	2	2	4	
2021	1	2	3	

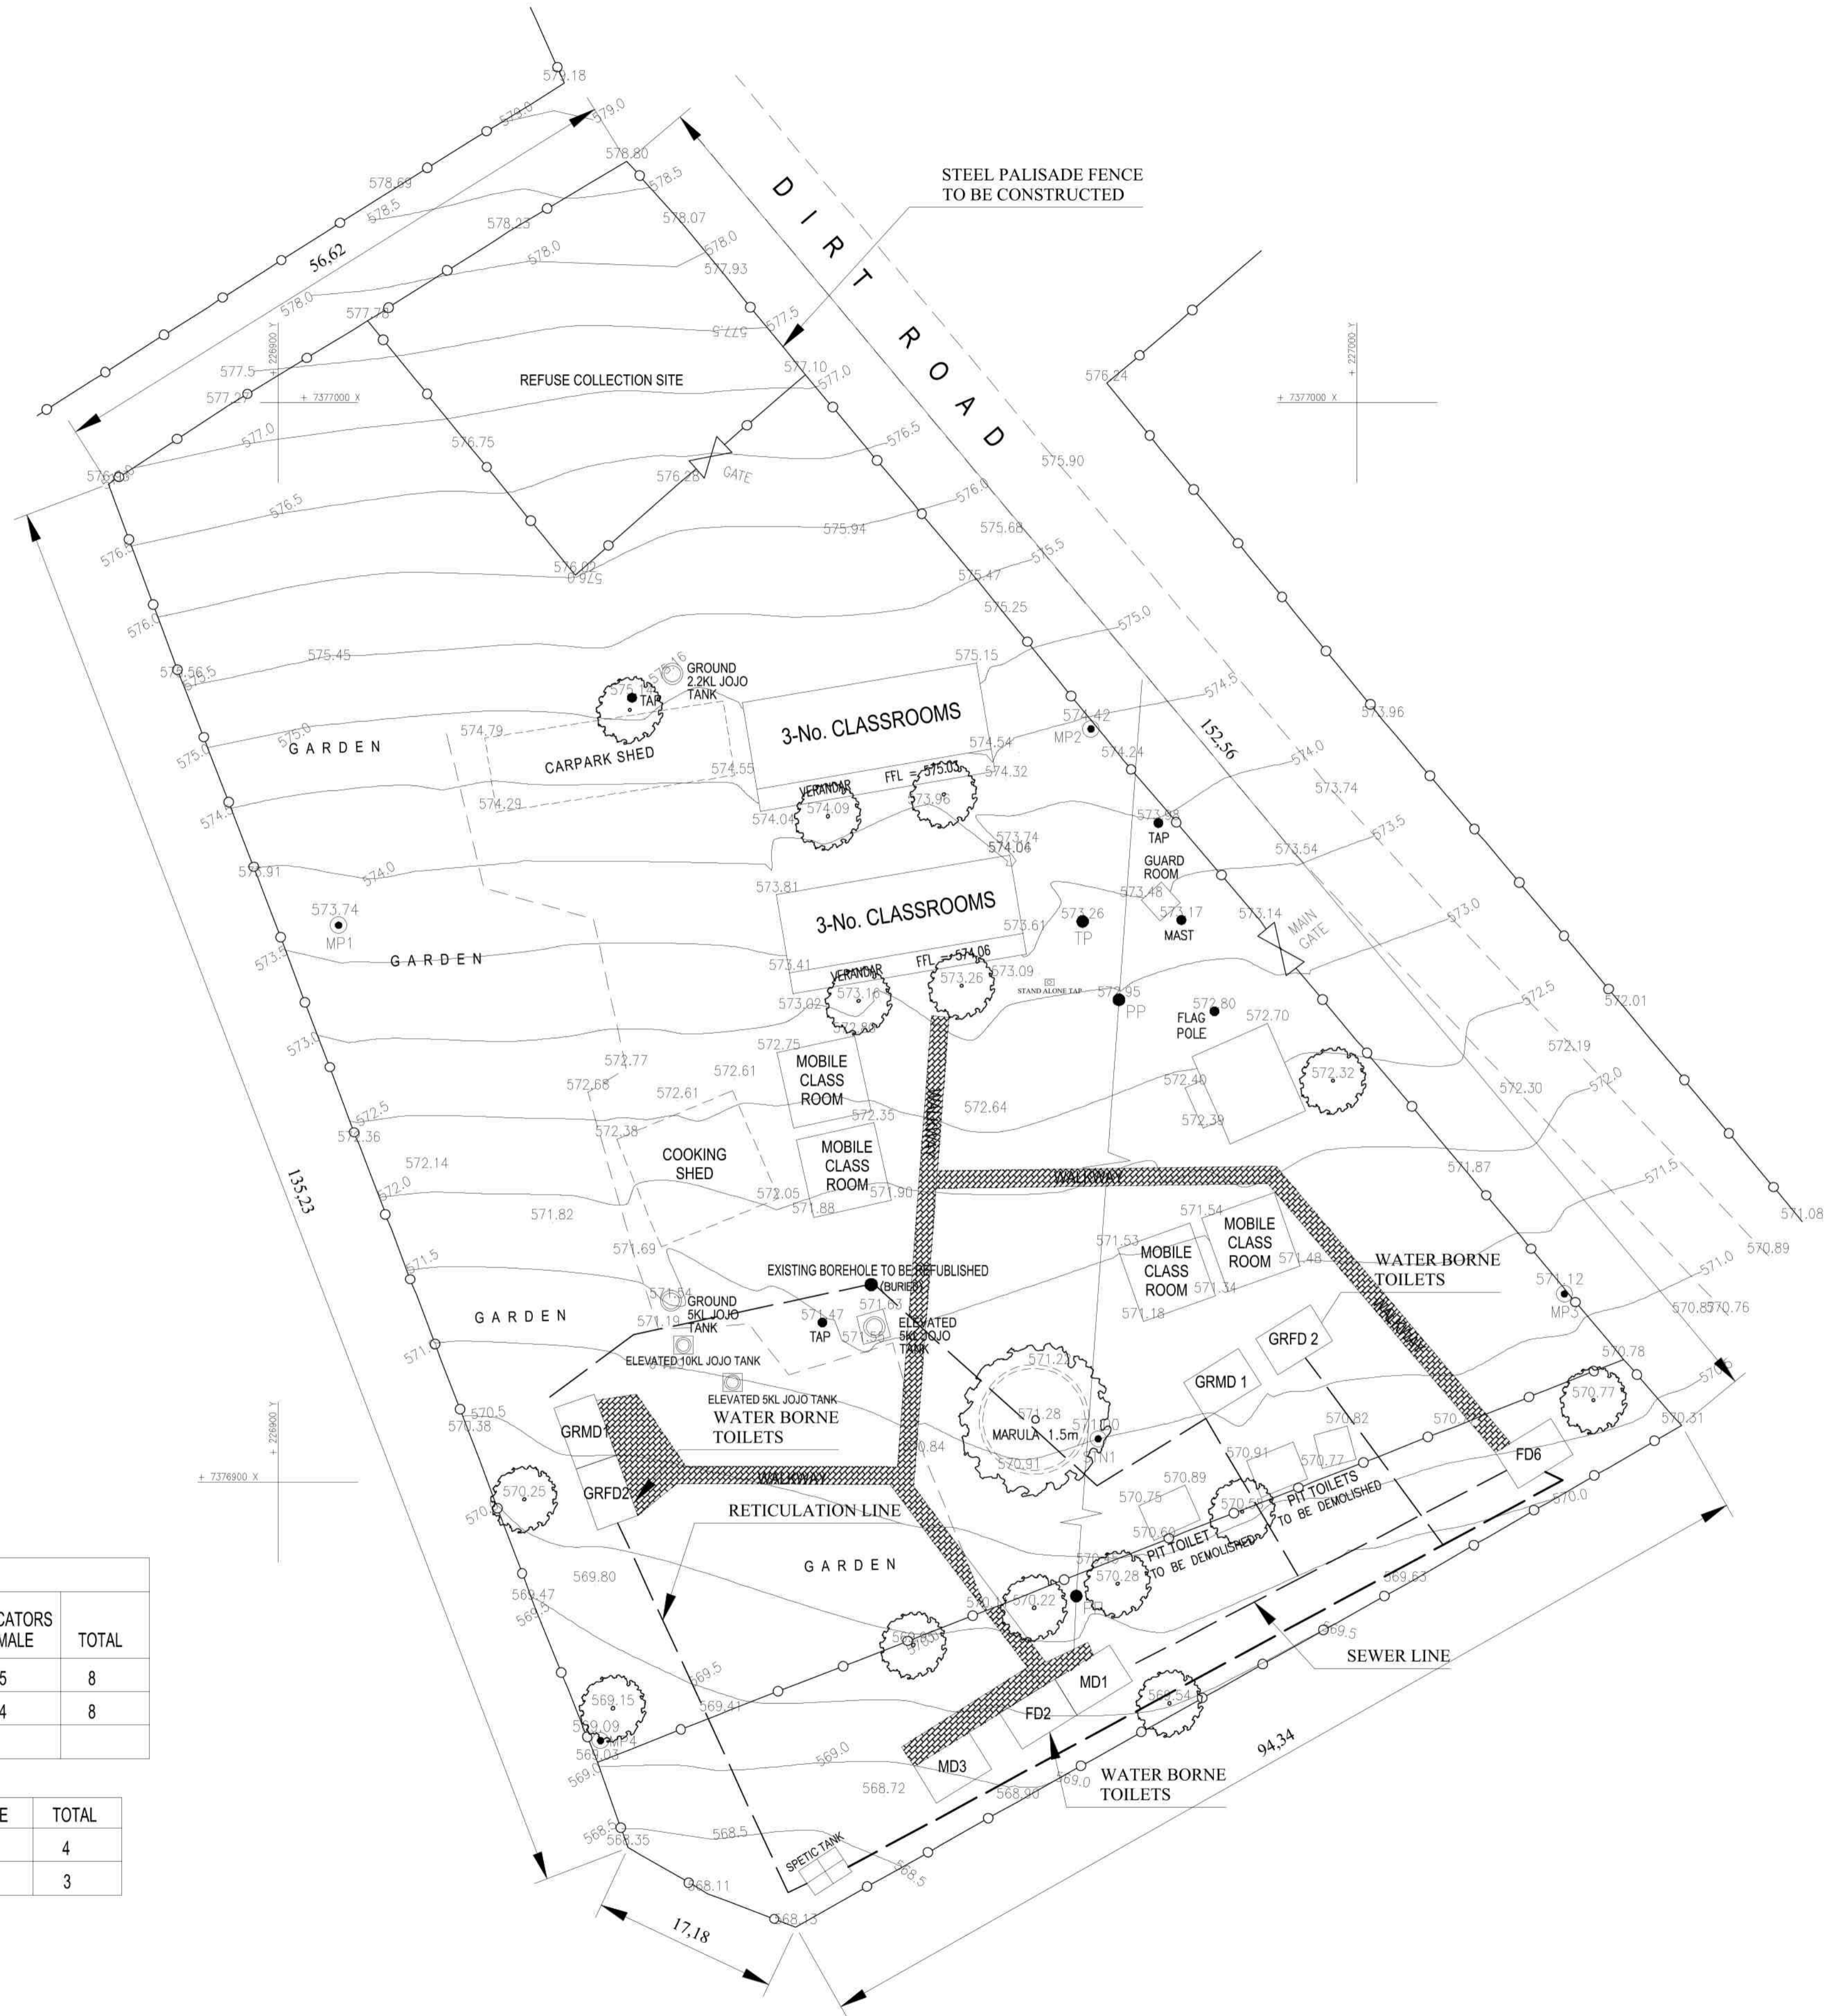

COPYRIGHT HELD BY :
 NEMORANGO CONSULTING ENGINEERS cc
 "Copyright subsists in this work. Any unauthorised reproduction in any manner or form, publication, making an adaptation of the work and doing in relation to an adaptation of the work, any of the work, any of the acts above, are acts of copyright infringement and make the DOER liable for civil law copyright infringement and may make the DOER liable to criminal prosecution."

DRAWING REFERENCE	
Drawing No.	Drawing Title

NOTES	
LEGEND	
	TREE WITH GIRTH 0.8 METRES
	EXISTING BUILDINGS
	OVERHEAD POWERLINE WITH POLE (PP)
	GRAVEL / DIRT ROAD
	FENCE LINE
	ANTHILL
	ROADS / BUILDINGS
	BOREHOLE
	SEPTIC TANK
	NEW ELEVATED 10K L JOJO TANK
	NEW WALKWAY
	NEW BUILDING

DRAWING AMENDMENTS			
No.	Amendment	Date	Appr.
1	ISSUED FOR : CONSTRUCTION	NOV 2021	TM

Designed	E MUDAU	Date	NOV 2021
Checked	T RAPHALALANI	Date	NOV 2021
Drawn	E MUDAU	Date	NOV 2021
Client appr.		Date	

Consultant

CONSULTING ENGINEERS
 e-mail : takalani@nemorango.co.za
 (015) 295 2023 (015) 295 2024
 10A HANS VAN RENSBURG POLKOWANE 6009 10A HANS VAN RENSBURG POLKOWANE 6009

Impl. Agent

THE MVULA TRUST
 A leading developmental NGO
LIMPOPO
 REGIONAL MUNICIPALITY

Proj Name
 CONSTRUCTION OF WATER & SANITATION INFRASTRUCTURE AT MAPITLULA PRIMARY SCHOOL IN LIMPOPO

Drawing Title
 SITE DEVELOPMENT PLAN FOR MAPITLULA PRIMARY SCHOOL

Proj Number	TMF-LP06-201920-LPCL5-04	Drawing No.	TMF-LP06-201920-LPCL5-04-006
Scale	N.T.S.	Rev No.	0