


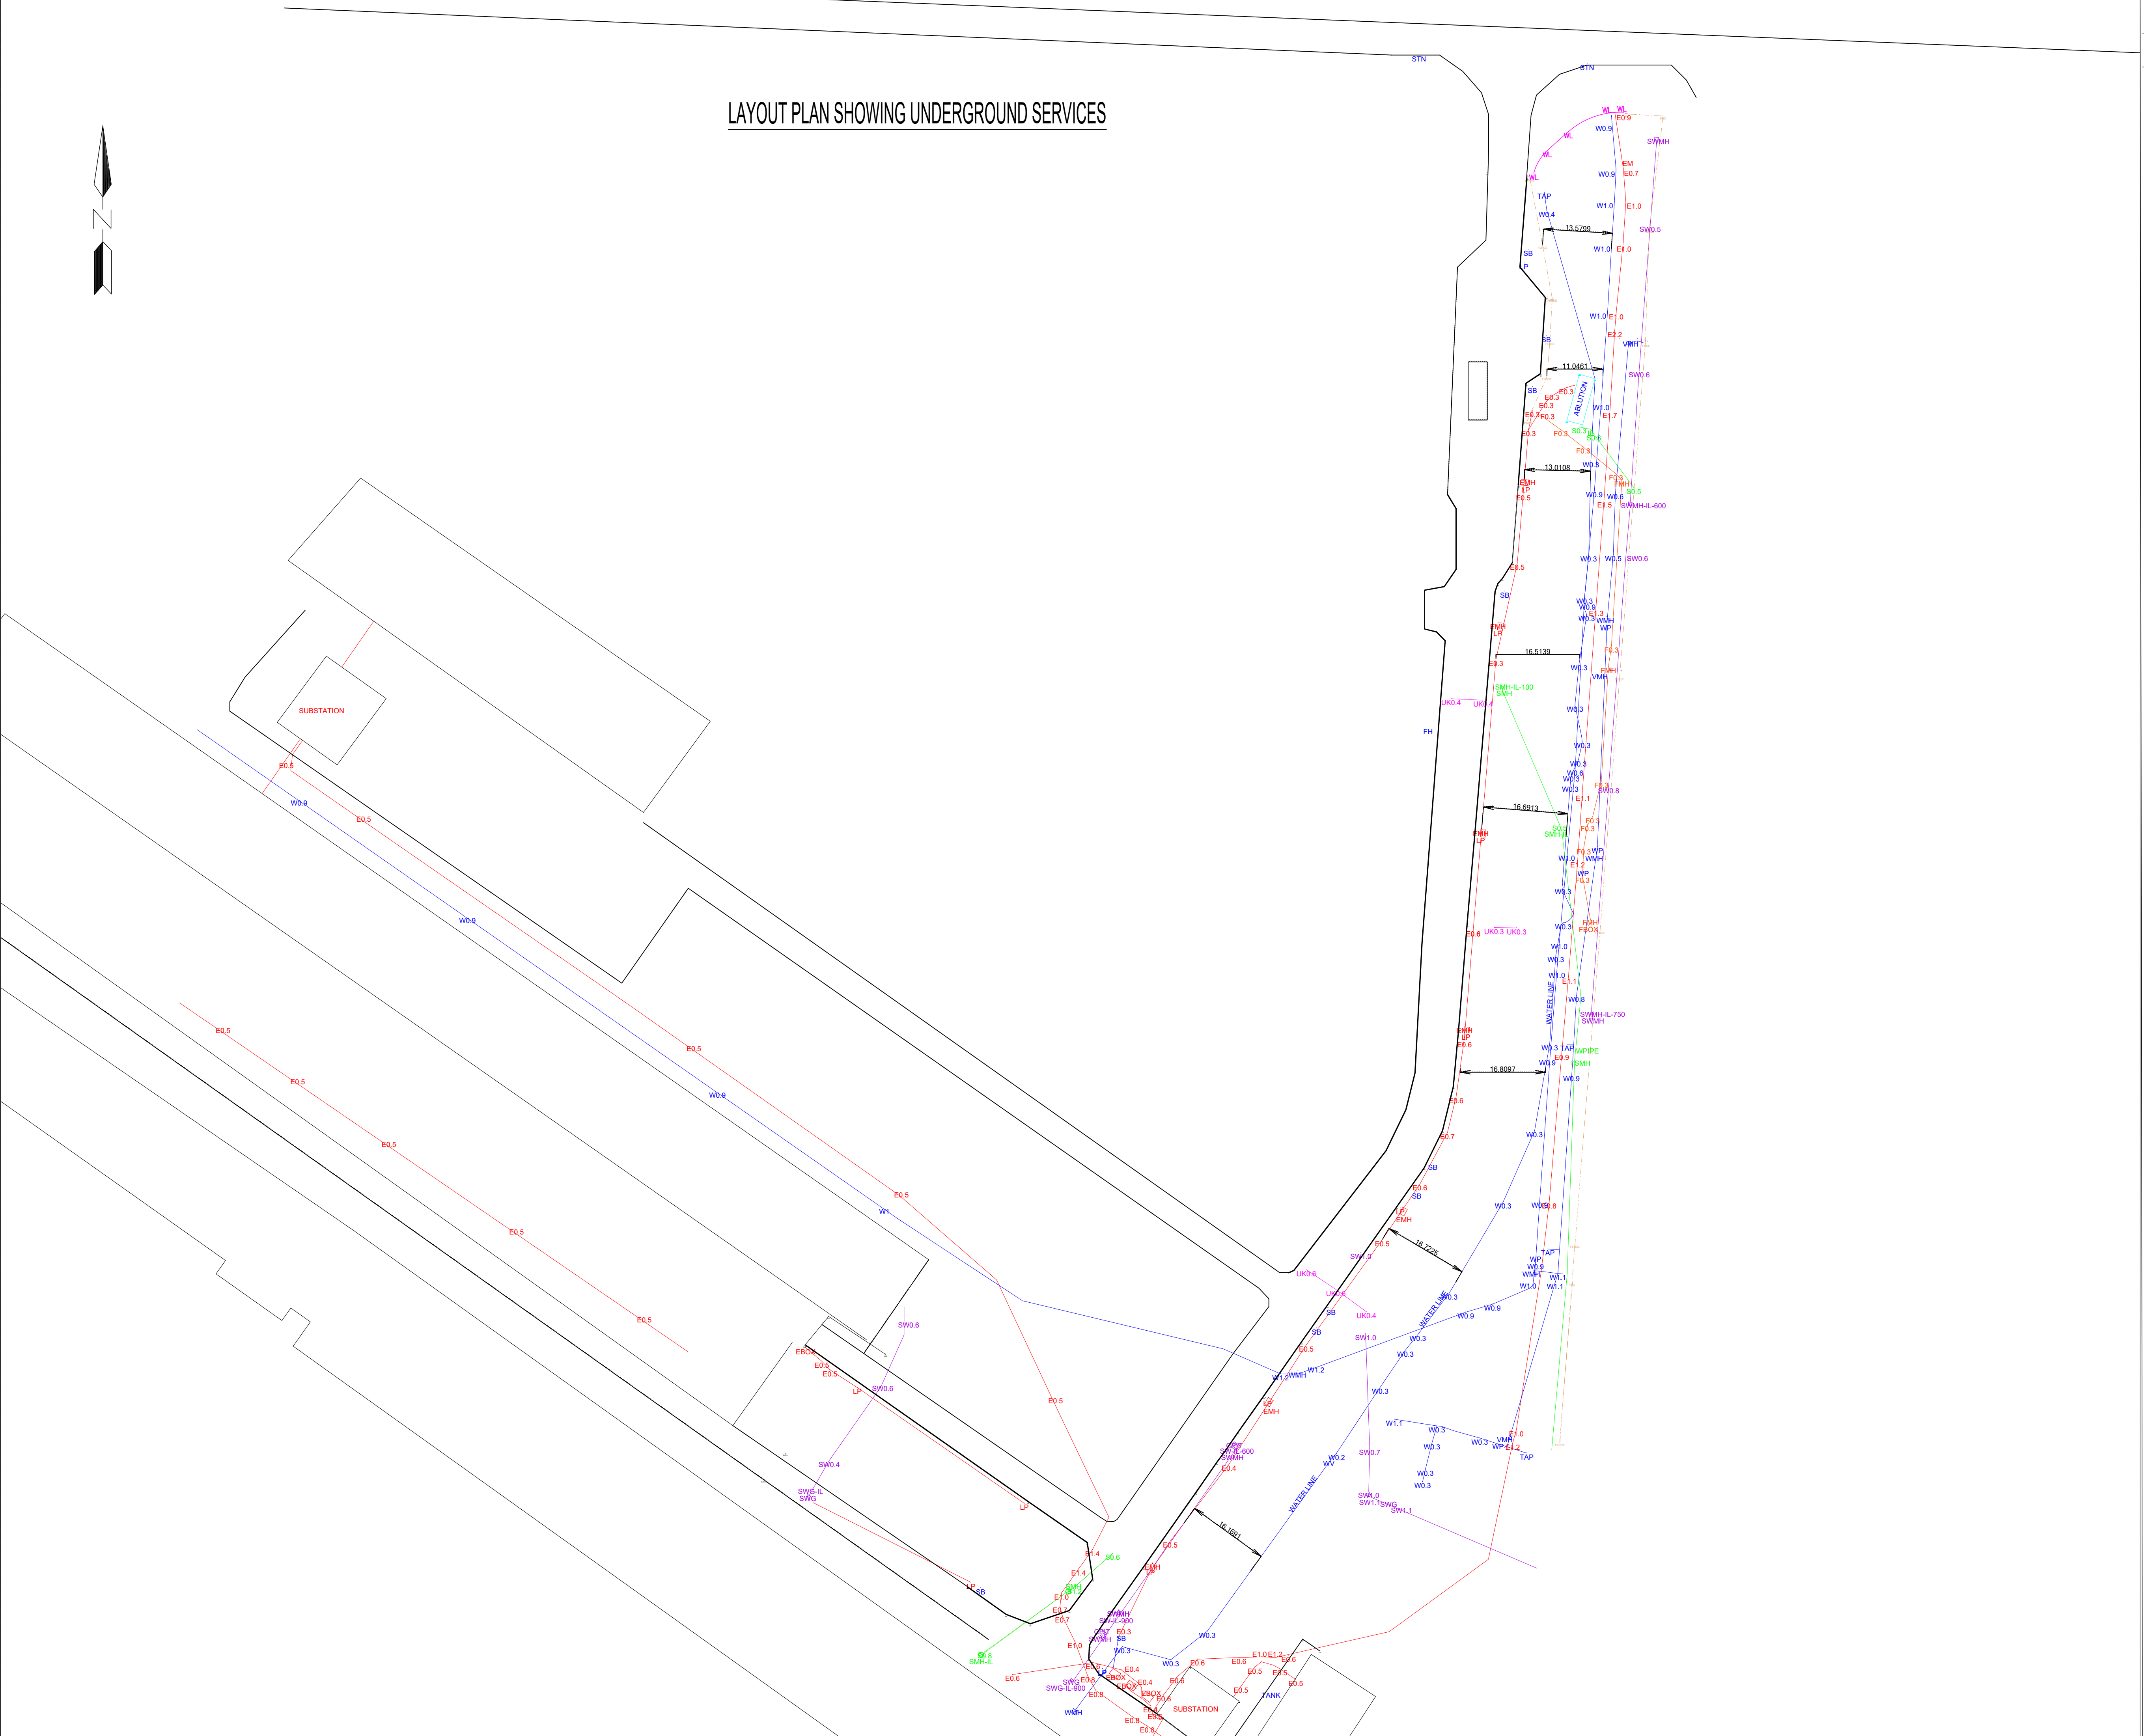

LAYOUT PLAN SHOWING UNDERGROUND SERVICES



NOTES

1. All services surveyed
where visible

LEGEND


- ELECTRICAL
- COMMS
- ABLUTIONS
- WATER
- STORMWATER
- SEWER
- KERB
- FENCE



LEGEND

- ELECTRICAL
- COMMS
- ABLUTIONS
- WATER
- STORMWATER
- SEWER
- KERB
- FENCE

LAYOUT PLAN SHOWING UNDERGROUND SERVICES

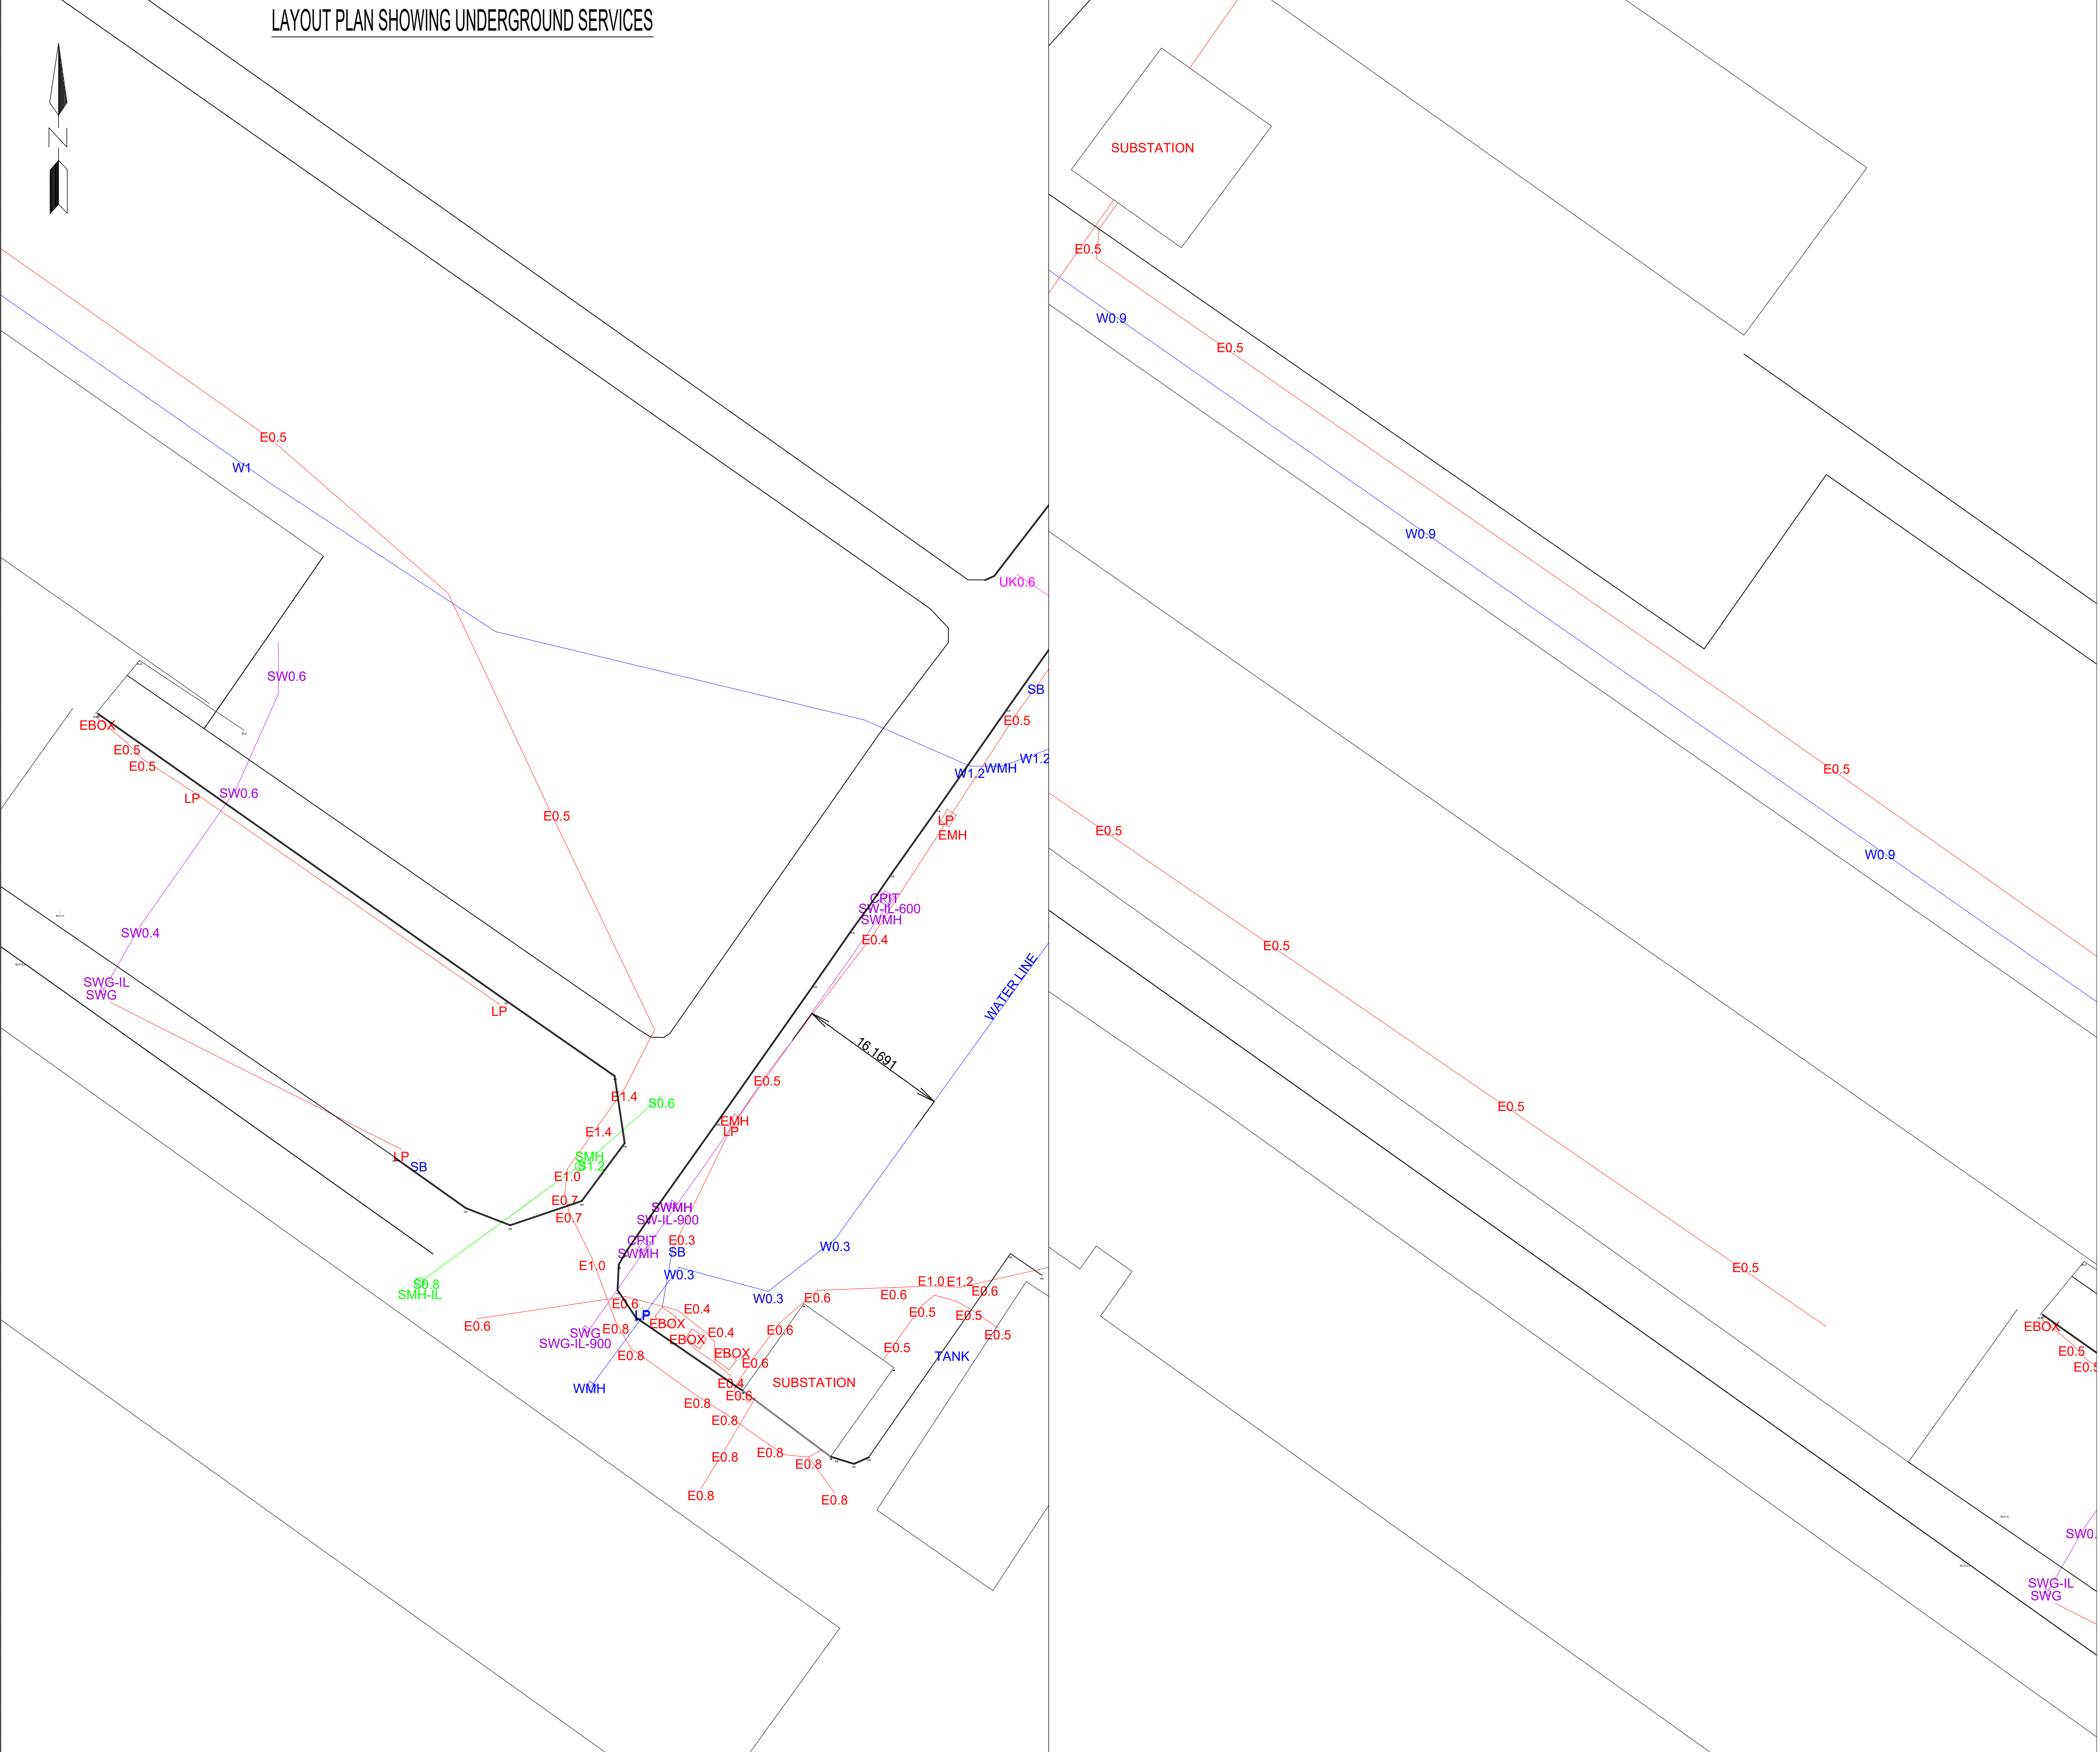

NOTES

1. All services surveyed where visible

LEGEND

- ELECTRICAL
- COMMS
- ABLUTIONS
- WATER
- STORMWATER
- SEWER
- KERB
- FENCE