


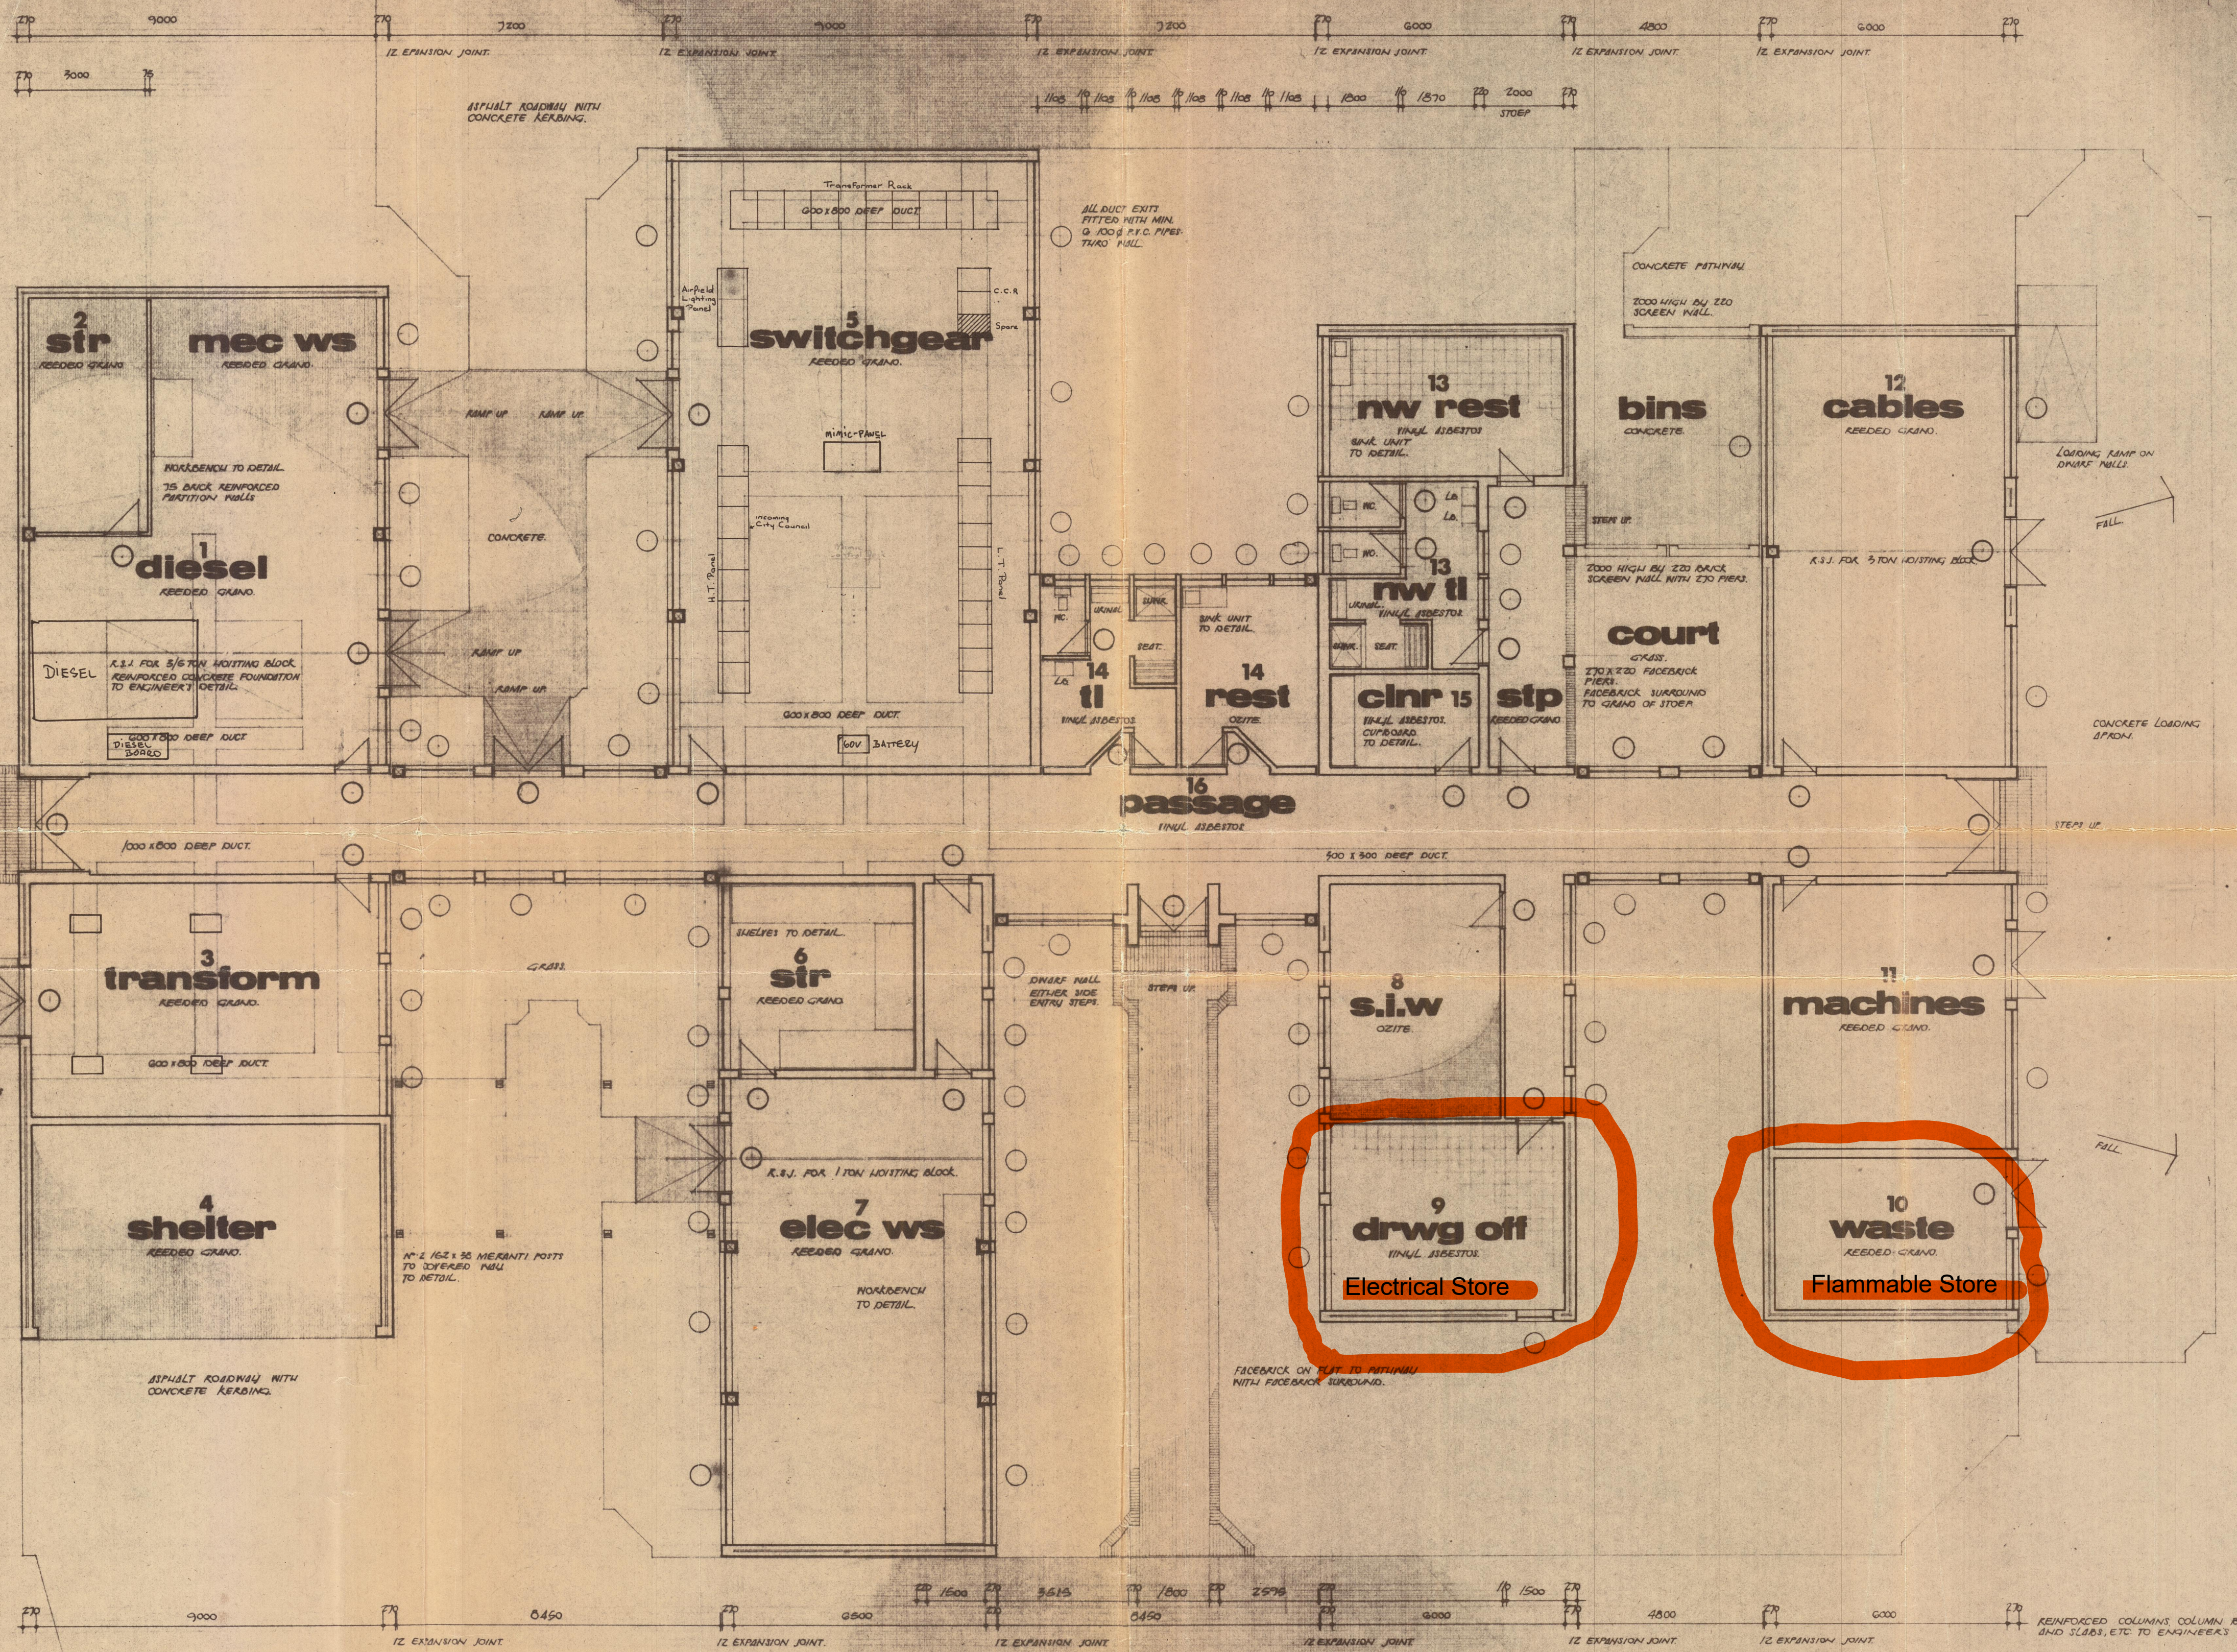

PLAN
SCALE: 1/100.

REINFORCED COLUMNS COLUMN RAFT BEAMS AND SLABS, ETC. TO ENGINEER'S DETAIL.
POSITIONING OF FLOOR DUCTS TO BE DETERMINED BY NATURE OF EQUIPMENT.
ROAD LAYOUT TO SITE PLAN.

GEORGE SWD AIRPORT

POWER AND LIGHTING

Drawn	BROWN	1
Checked	STOPPED	1/16
REGISTERED	DATE	19.8.16
ISSUE	MOD ORDER	NAME
S.W.D. AIRPORT: GEORGE LAYOUT SWITCHGEAR ROOM A.316 605		
SIEMENS LTD. Jhb		
SHEET 1 1 SHEETS		

MELVILLE CUTTING
Architect Argitek
p.o. box 598 posbus
phone 9964 foon
GEORGE