


Description	Asset No.	Area
PTN OF ERF 15885, EAST LONDON	EBX2438L	± 570 m²
TOTAL AREA		± 570m²

Description	Asset No.	Area
TOTAL AREA OF IMPROVEMENTS :		

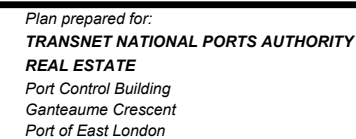

Ownership


Buildings and Structures

Land

TRANSET NATIONAL PORTS AUTHORITY


TRANSET PROPERTY

AREA LEASED TO RIVER PARK TRUST

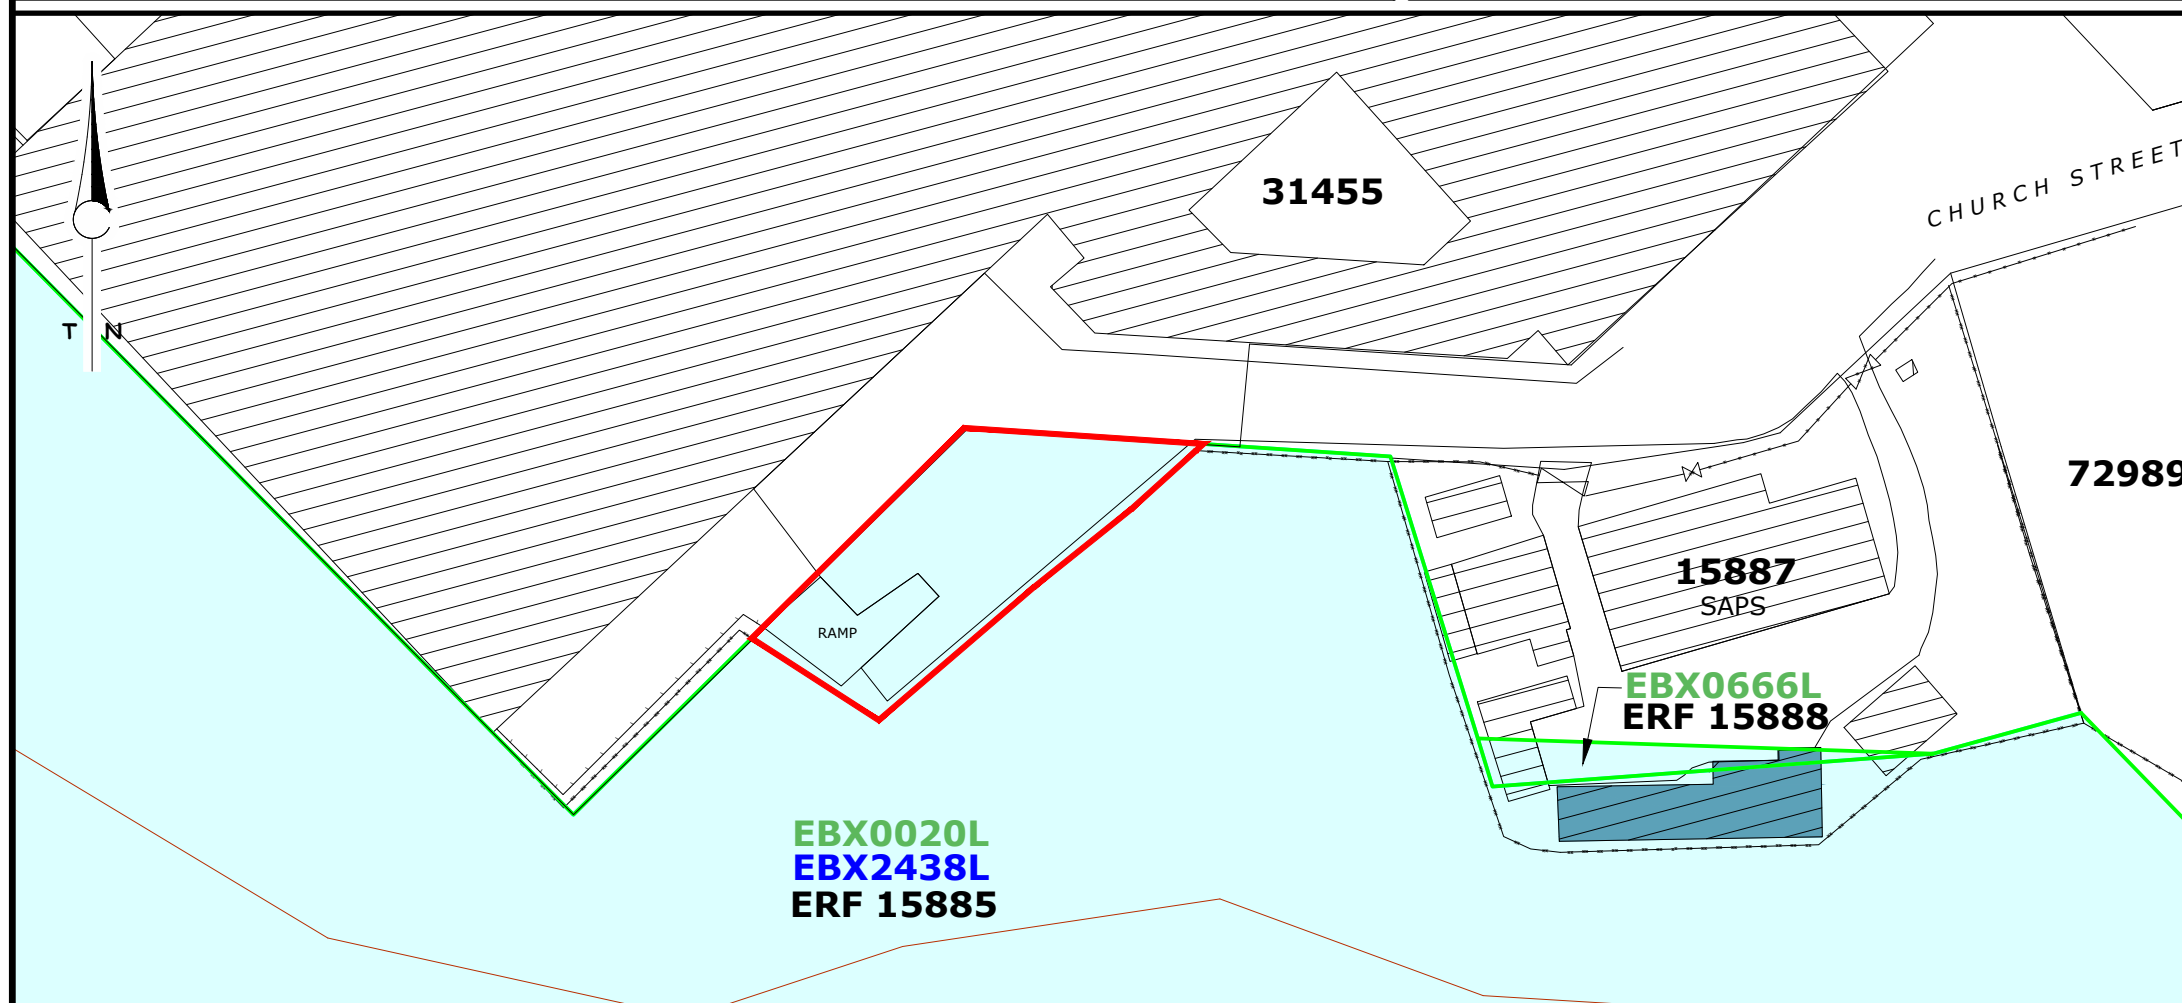

AERIAL PHOTO

NOT TO SCALE

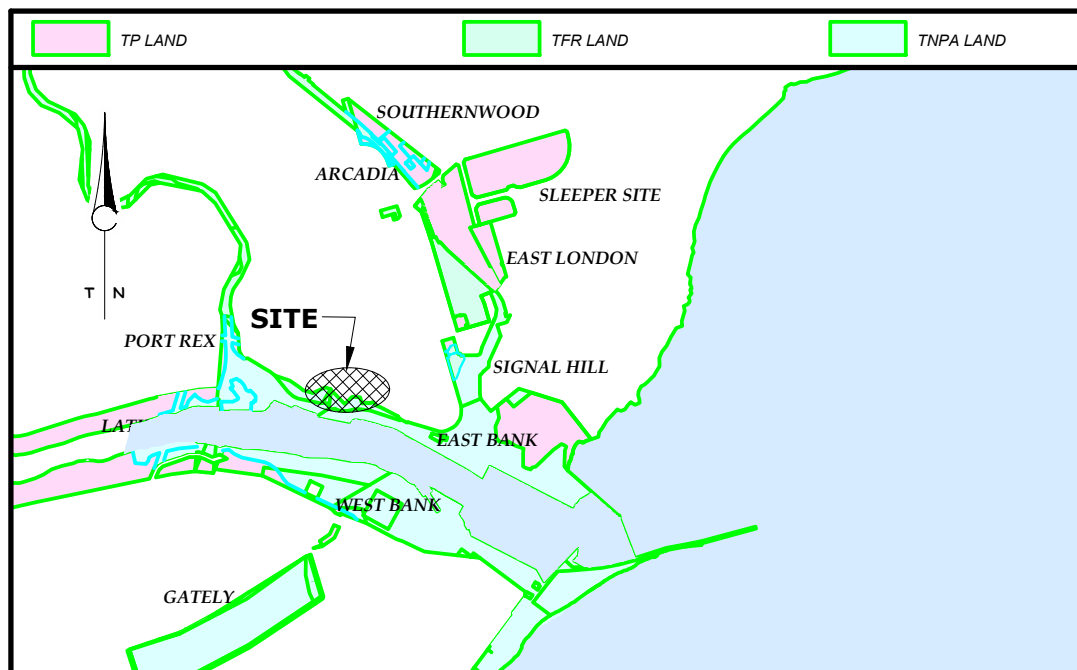

LOCALITY PLAN

NOT TO SCALE



PORT OF EAST LONDON

PLAN SHOWING AREA LEASE TO
RIVER PARK TRUST

Compiled:	Checked:	Client File Ref.: _____
S. LEWIS	M.MOODALEY	GS File Ref.: _____
		Original Ref.: _____
Date:	2021-04-30	SCALE : 1 / 750
Rev. ##		
PLAN No.		ELN 0521m