

THIS DRAWING AND DESIGN ARE CONFIDENTIAL AND THE PROPERTY OF KANTEY & TEMPLER AND MAY NOT BE REPRODUCED OR TRANSMITTED IN ANY FORM OR BY ANY MEANS, ELECTRONIC OR MECHANICAL, INCLUDING PHOTOCOPYING, RECORDING, OR BY ANY INFORMATION STORAGE AND RETRIEVAL SYSTEM, WITHOUT THE WRITTEN PERMISSION OF KANTEY & TEMPLER.

- GENERAL NOTES
1. ALL DIMENSIONS TO BE CHECKED ON SITE BEFORE ANY WORK IS PUT IN HAND.
 2. ALL MATERIALS AND WORKMANSHIP ARE TO BE IN ACCORDANCE WITH THE STANDARD SPECIFICATIONS, SABS 1200 AND THE STANDARDS REFERRED TO THEREIN.

No	DESCRIPTION	TH	30-03-22	NA	APP
		DRW	DATE		
	INITIALS	SIGN	DATE		
DESIGNED	T.H		30-Mar-22		
DRAWN	T.H		30-Mar-22		
PROJECT ENG.	C.G.A		30-Mar-22		
APPROVED	C.G.A		30-Mar-22		



KANTEY & TEMPLER

CONSULTING ENGINEERS

Engineering African Development

P O BOX 458 GEORGE SOUTH AFRICA 6530 TEL: +27 44 874 2177

CLIENT



PROJECT
NEW FIRE STATION FOR
GARDENROUTE DISTRICT
MUNICIPALITY
ERF 22494/22495
GEORGE



TITLE

PAVING LAYOUT

DNW No. G5211BA-CE-001

REV No


A

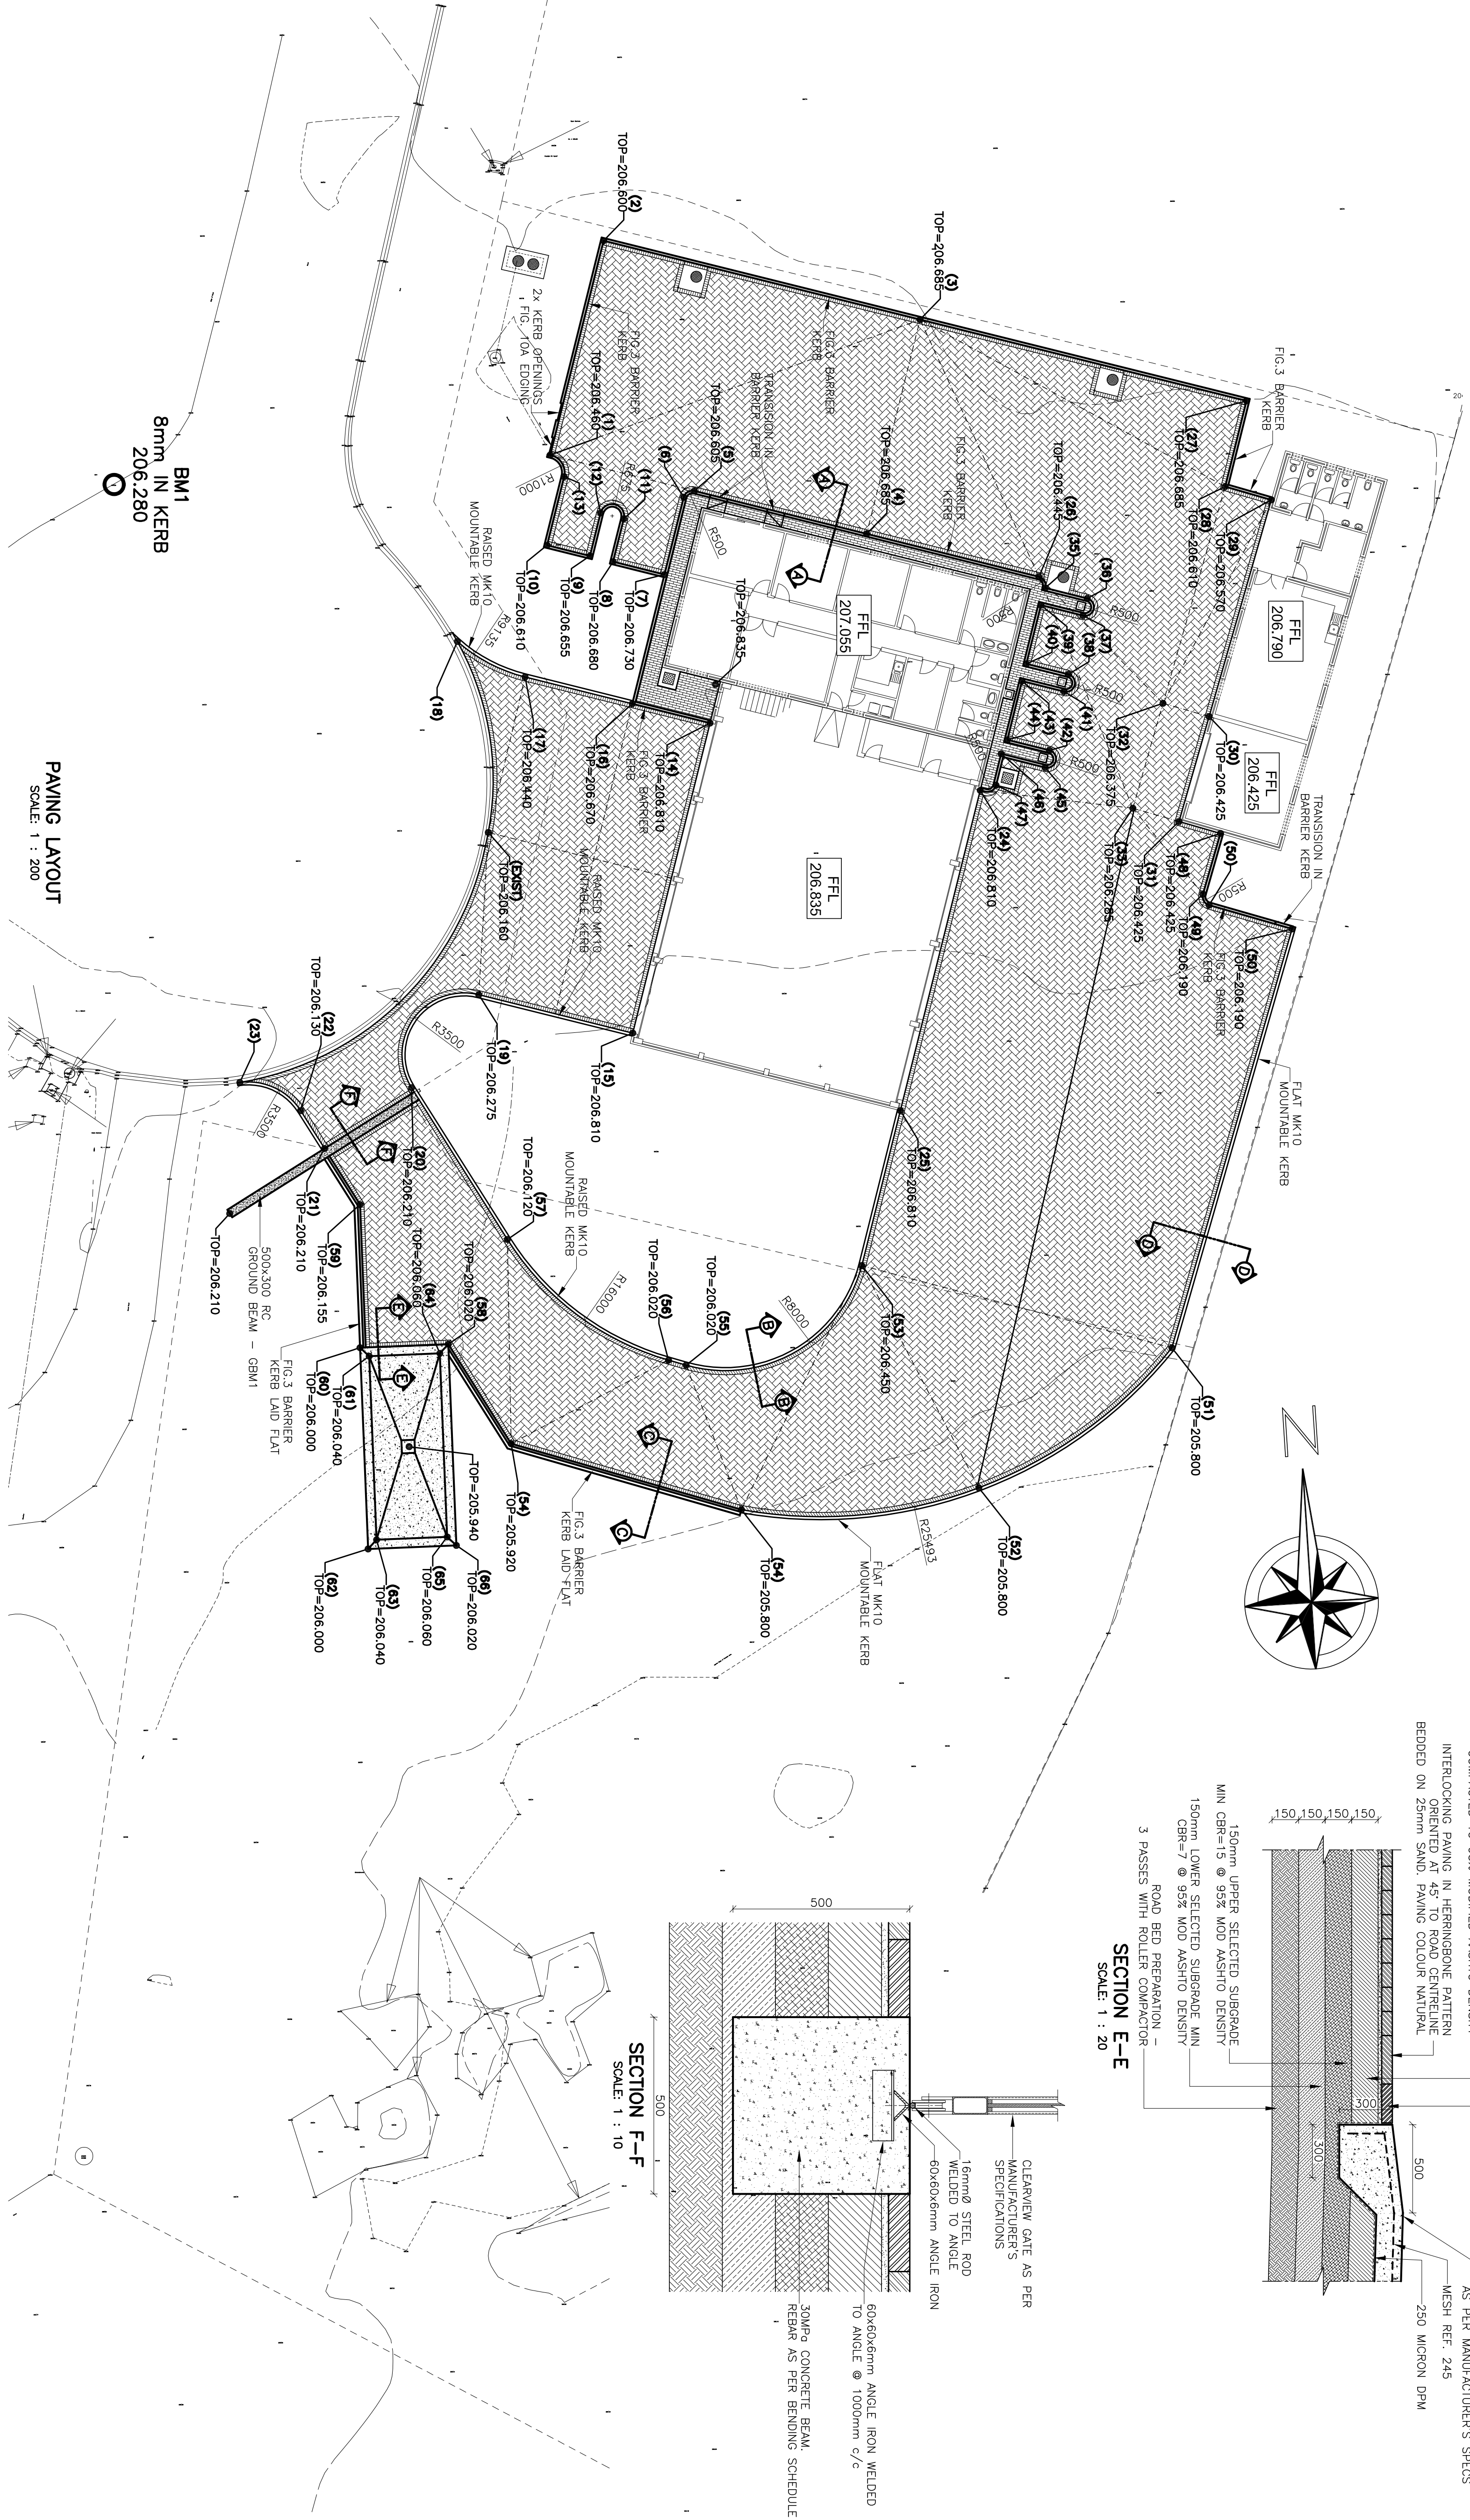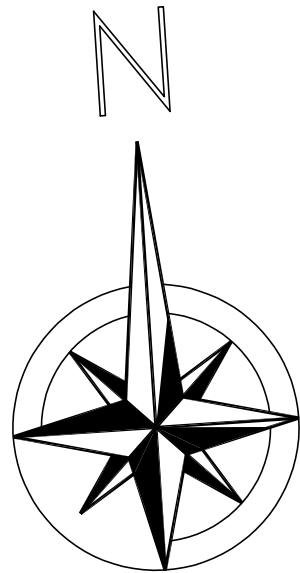


BM1
8mm IN KERB
206.280

PAVING LAYOUT
SCALE: 1 : 200


SECTION E-E
SCALE: 1 : 20

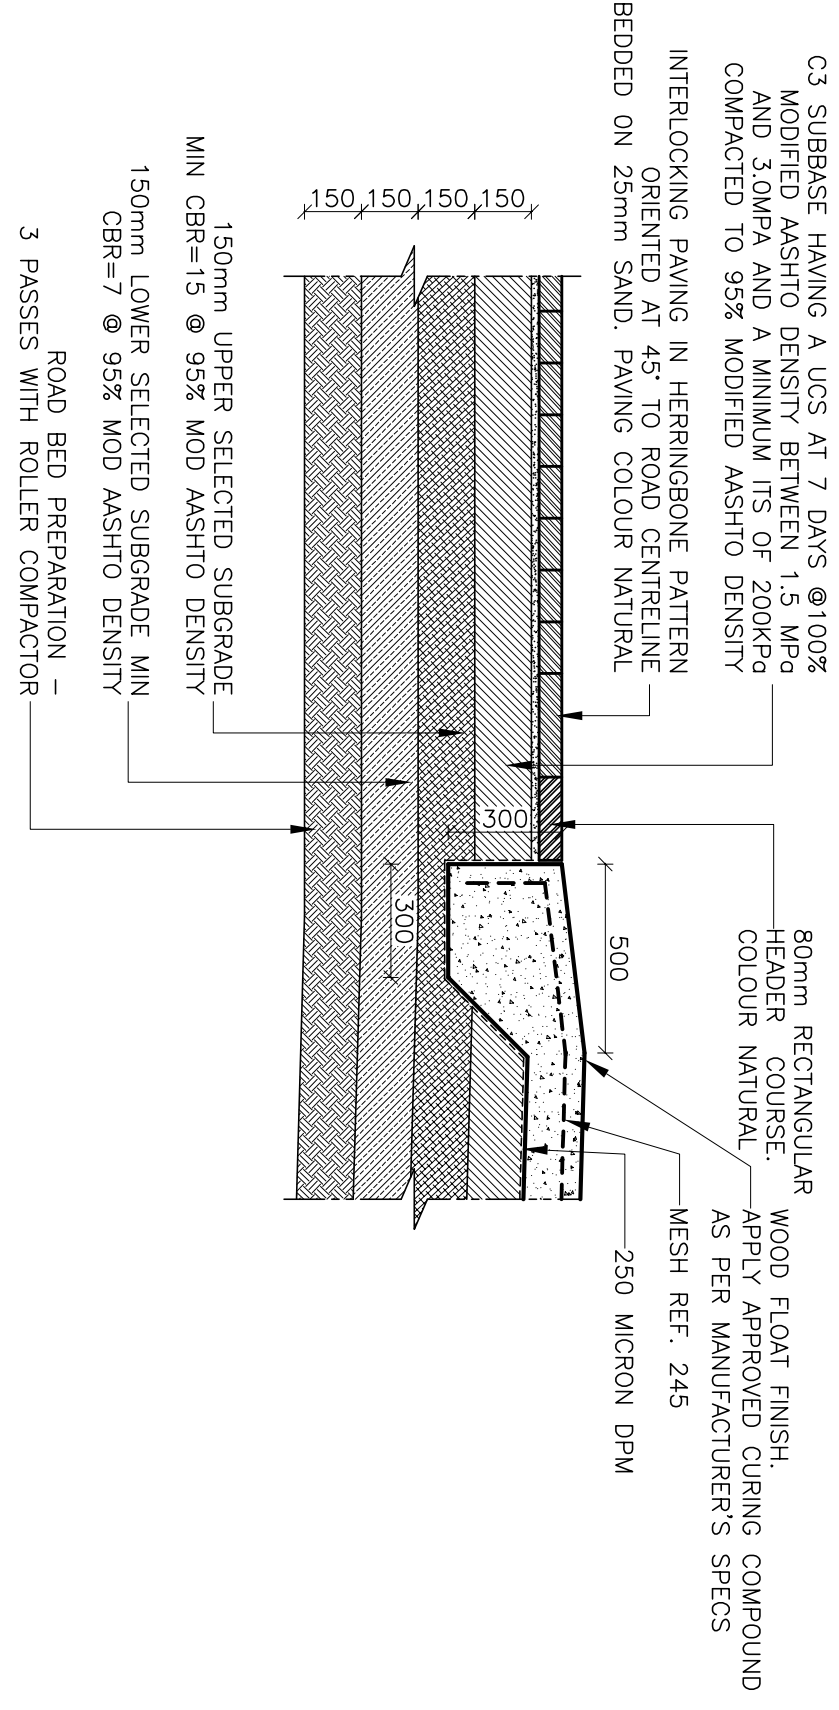


SECTION F-F
SCALE: 1 : 10

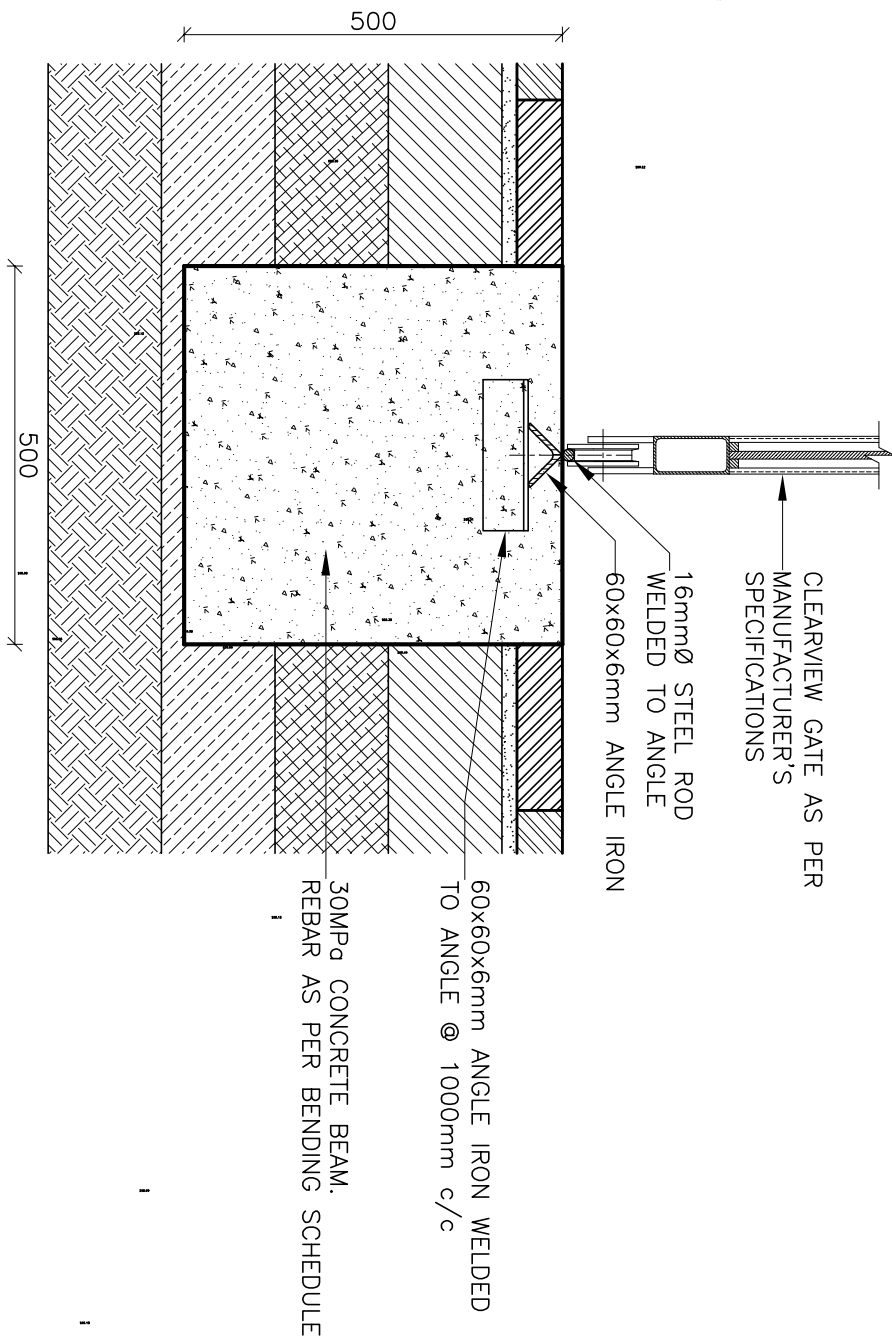


SECTION A-A
SCALE: 1 : 20

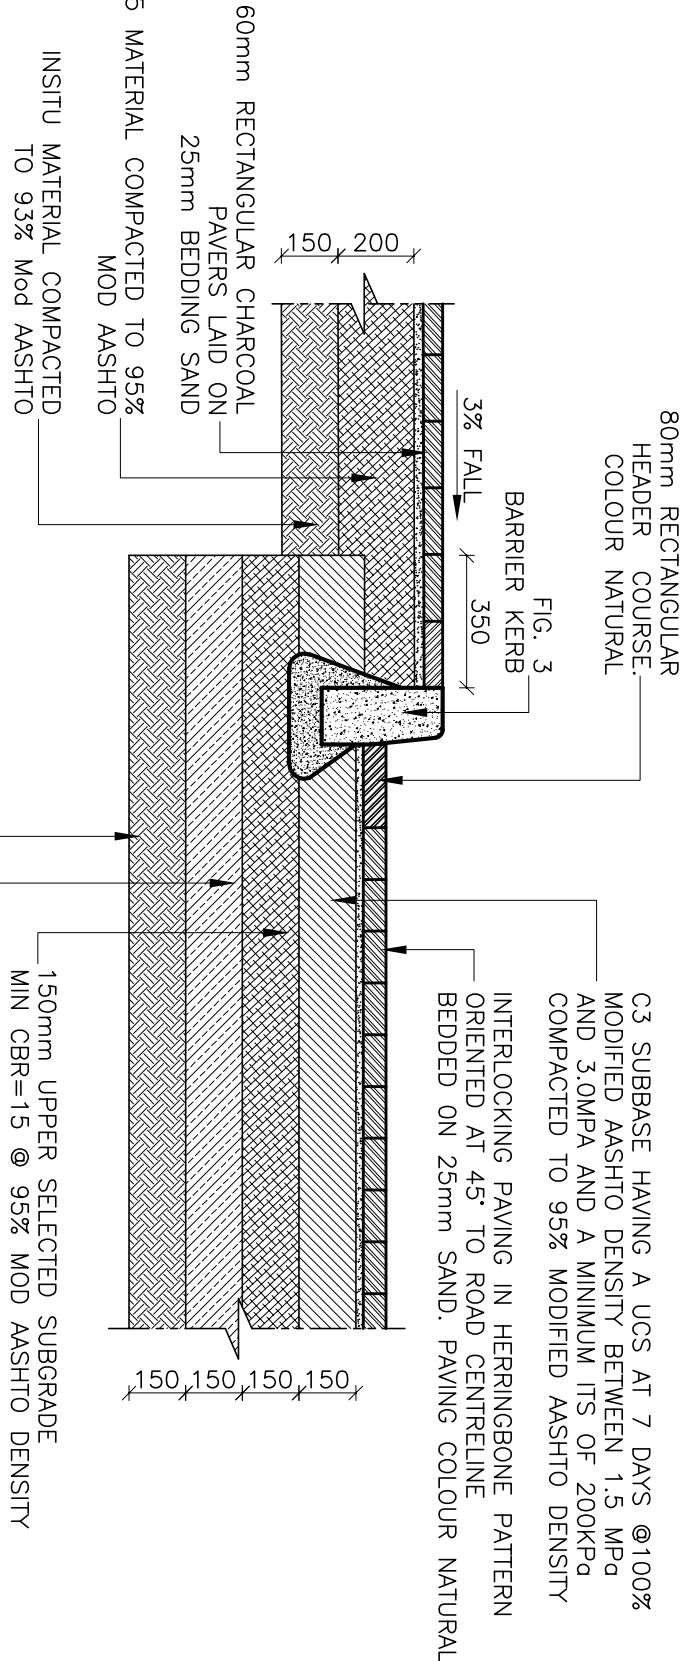

SECTION B-B
SCALE: 1 : 20

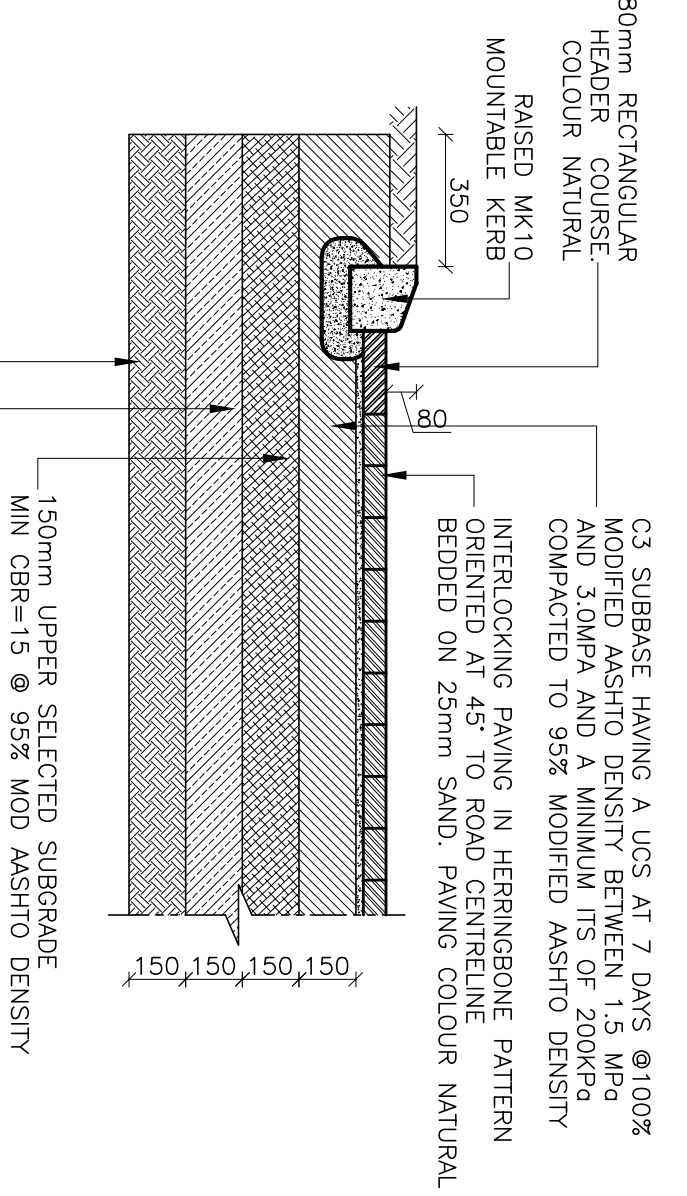

SECTION C-C
SCALE: 1 : 20

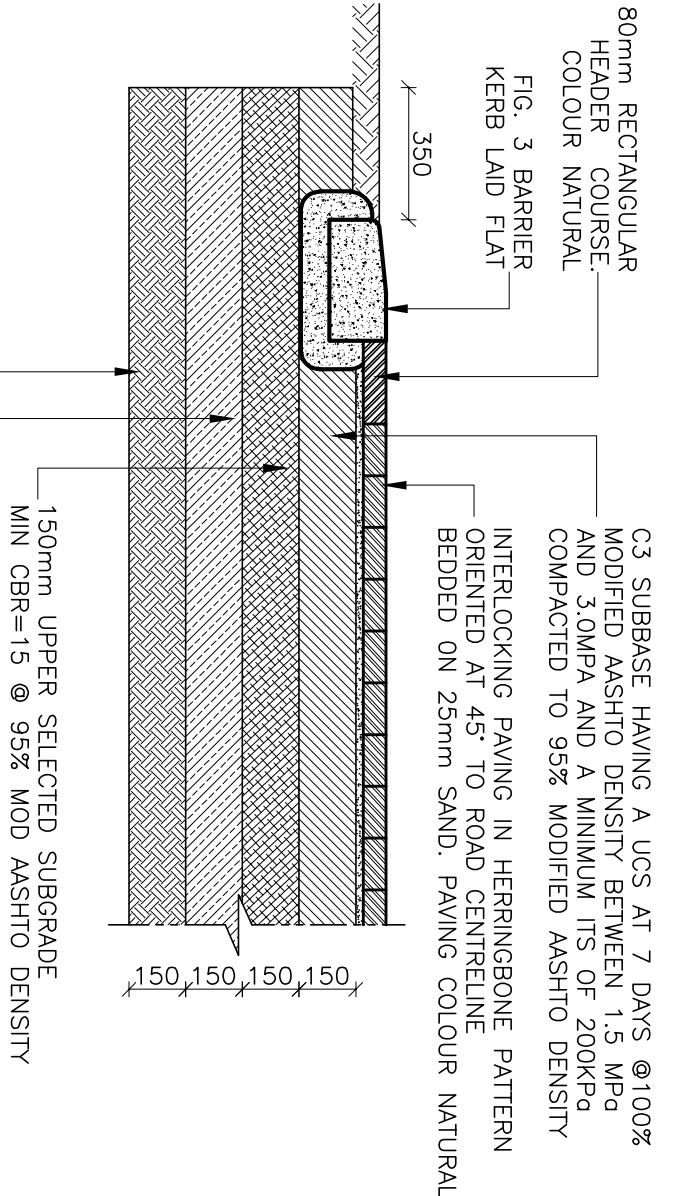

SECTION D-D
SCALE: 1 : 20

