

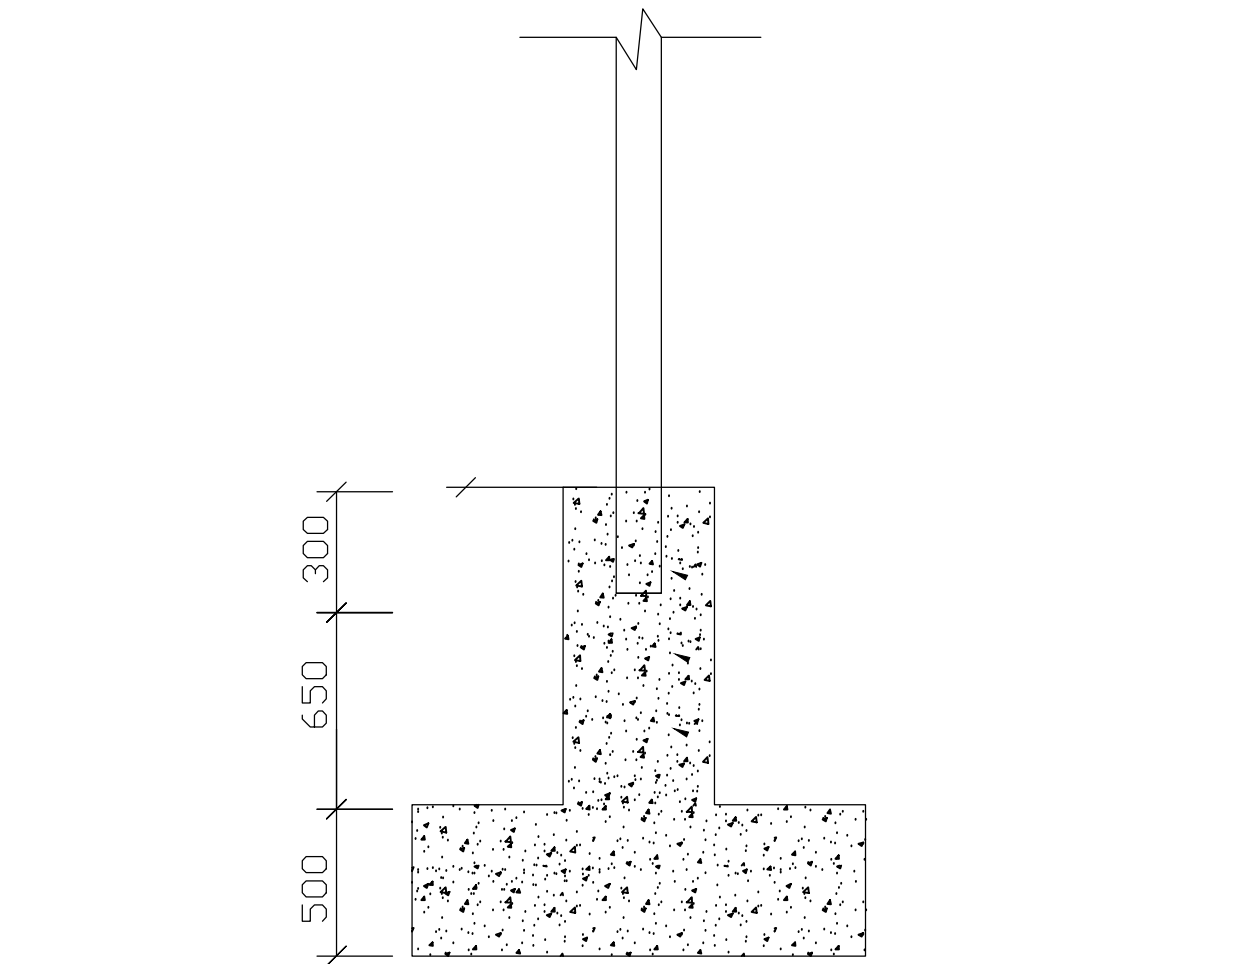


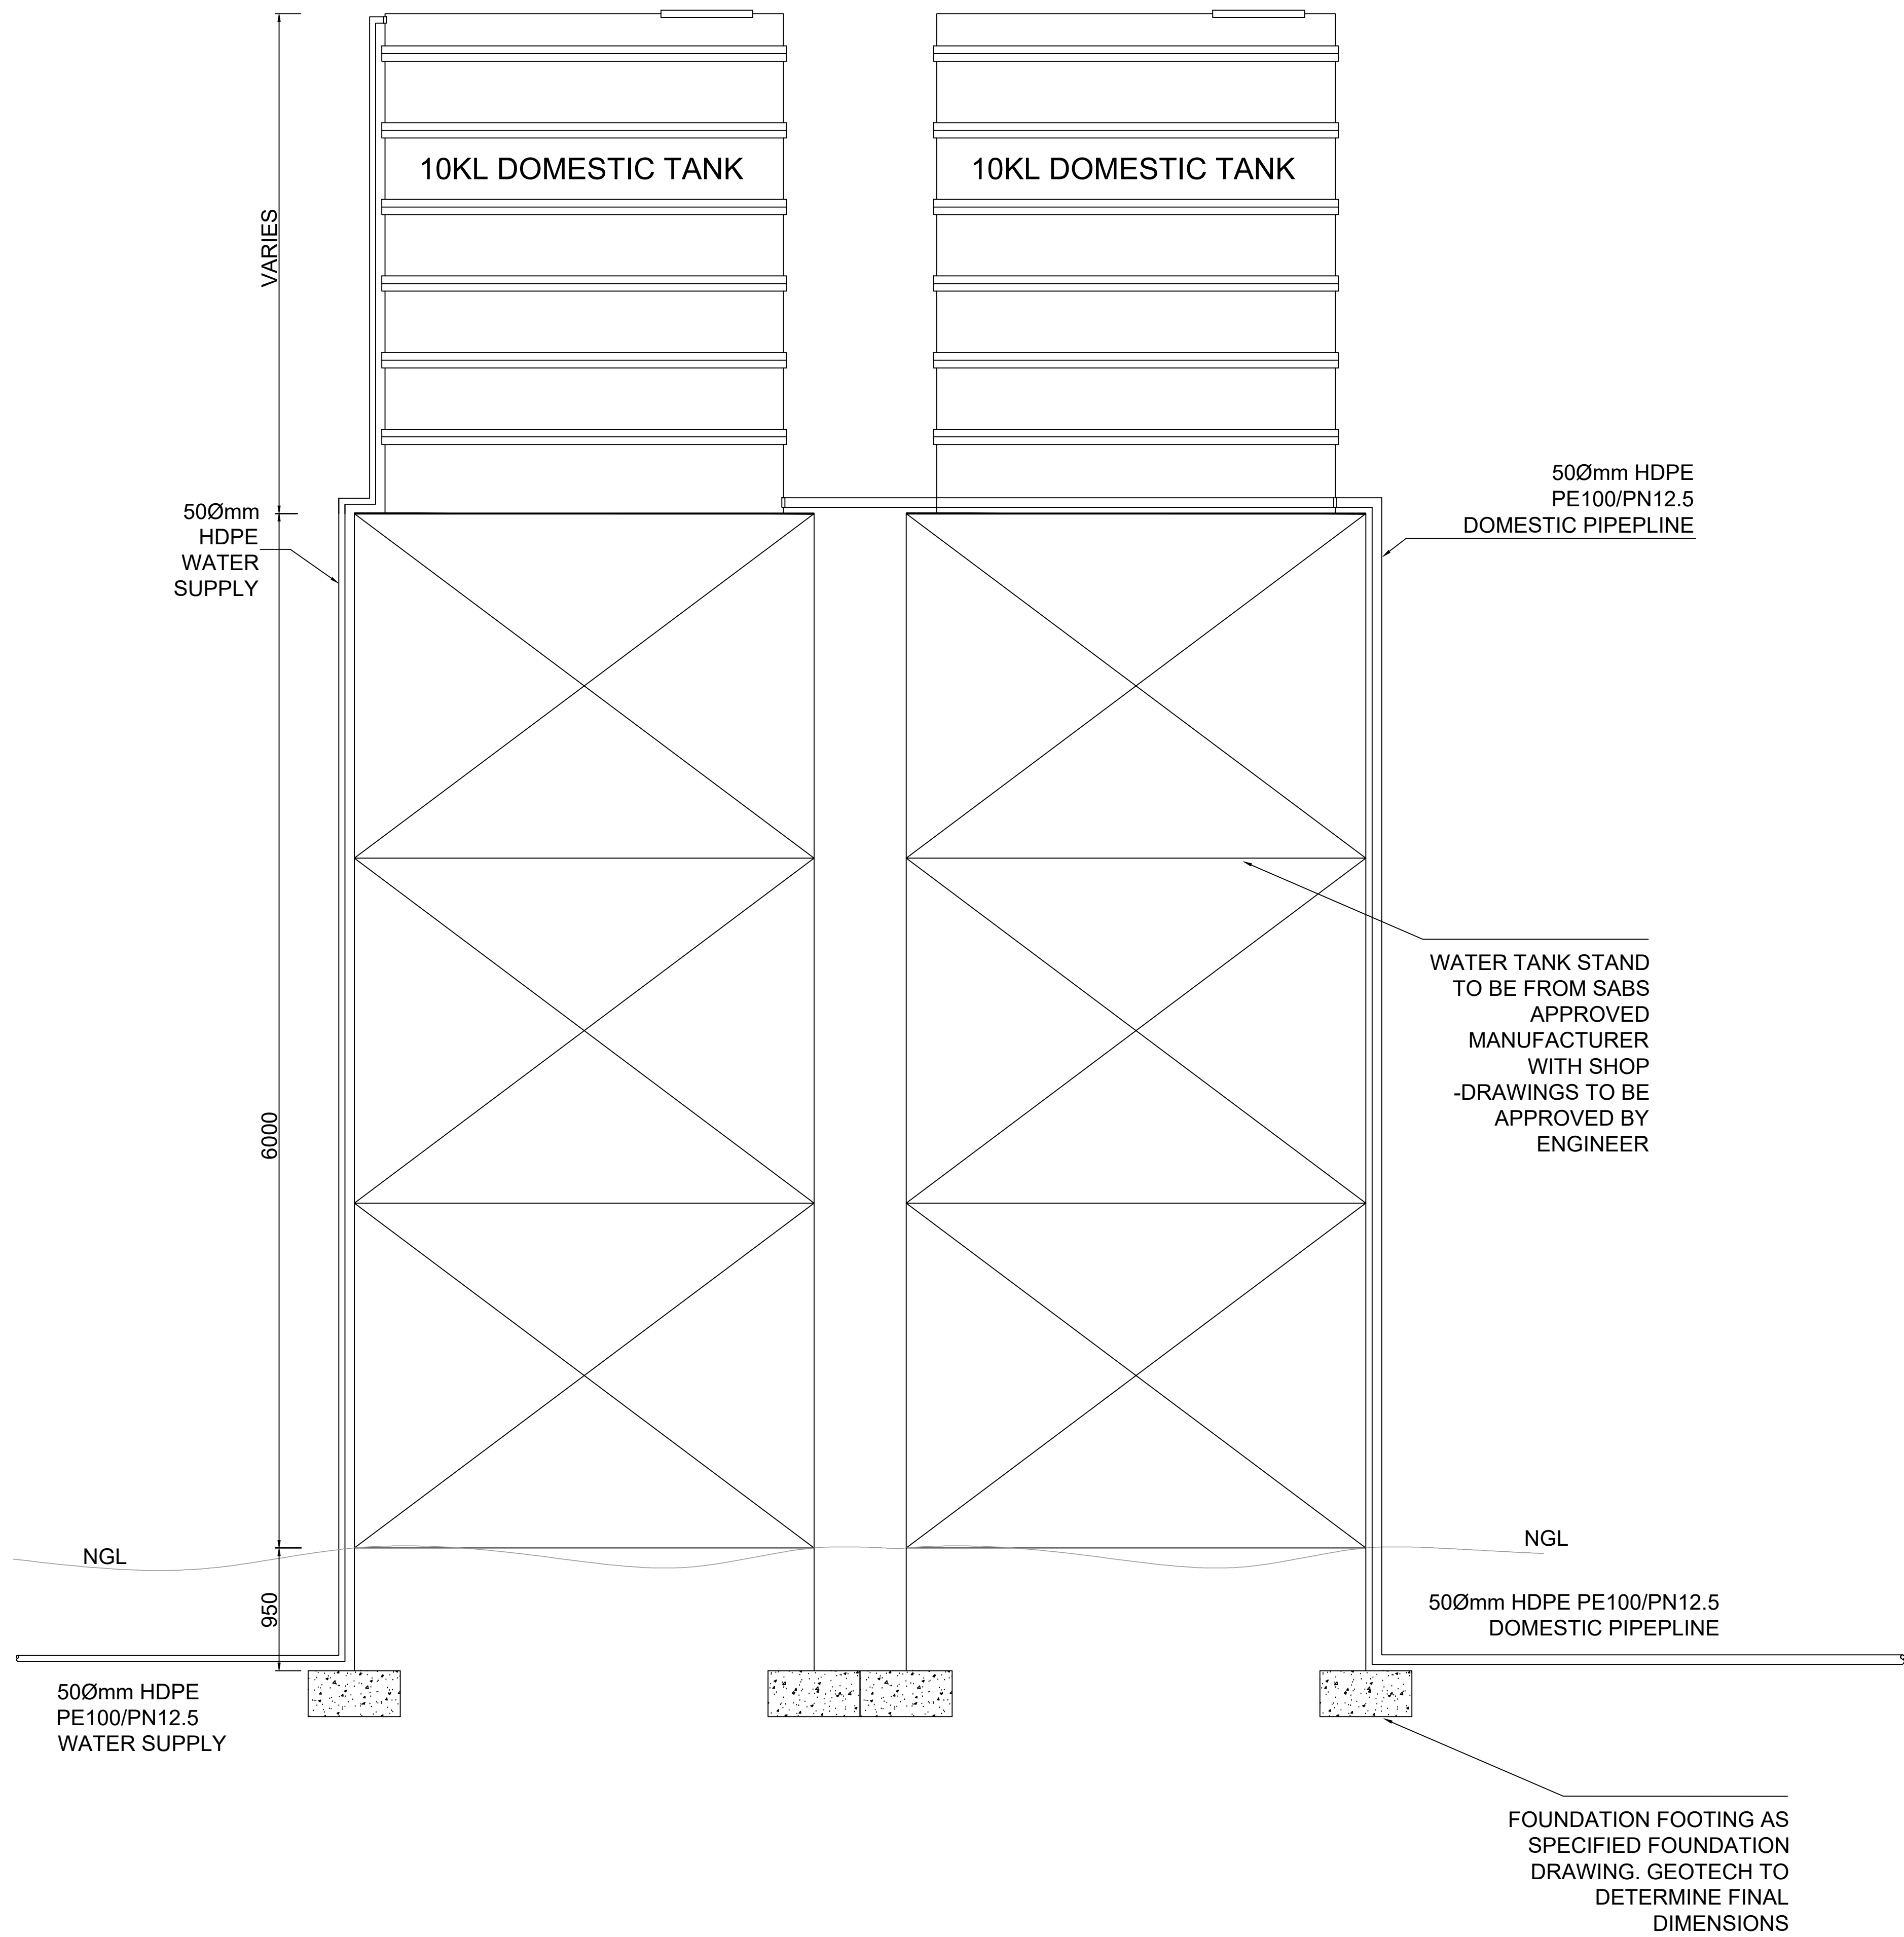

FOUNDATION SECTION

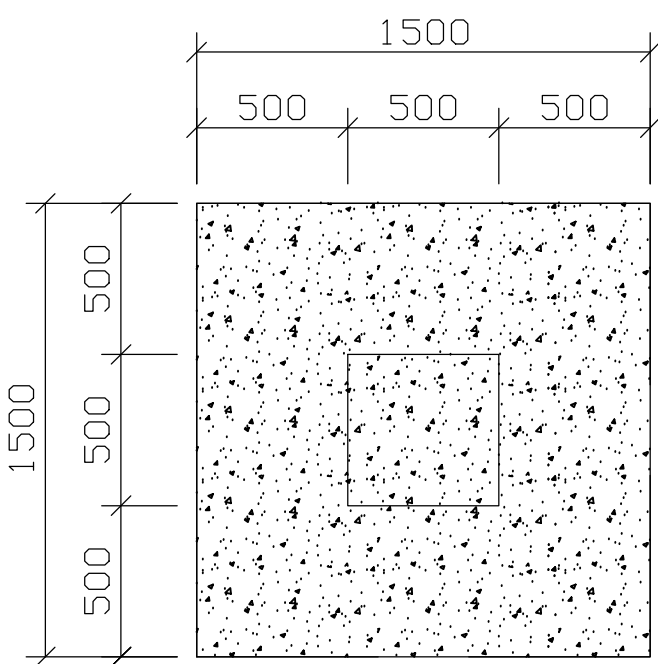

FOUNDATION LAYOUT

2 x TANK STAND DETAILS
SCALE 1 : 25

REVISIONS			
NO	DATE	DESCRIPTION	BY
01	26/06/2025	FOR PRELIMINARY	LM
02	19/08/2025	DESIGN CHANGES	LM

LEGEND	
Proposed 40mm HDPE pipe	
Proposed 110mm HDPE pipe	
Isolation Valve	
Tank	
Borehole	
End Cap	

COPYRIGHT RESERVED BY NAIDU CONSULTING (PTY) LTD



Consultant :

NAIDU CONSULTING

No 19 Frikkie De Beer Street, Atterbury Office Park, Garston AH, Pretoria.

Tel : +27 (0) 12 348 4771 Fax : +27 (0) 31 265 6011

ENGINEER'S NAME

SIGNATURE

Client :

THE MVULA TRUST

A leading developmental NGO

Project :

REMEDIAL WORKS AT FOUR DFFE PROJECTS IN LIMPOPO

Discipline :

URBAN INFRASTRUCTURE

Drawing Title :

**PRELIMINARY DRAWINGS
TANK STAND KOPJENG**

Drawing Number :

G158-5281-02

Rev No. **B**

Scale :	Design :
1 : 25	L.MODISHA
Date :	Drawn :
19/08/2025	L.MODISHA
	Checked :
	H.VILJOEN

FOR DISCUSSION