


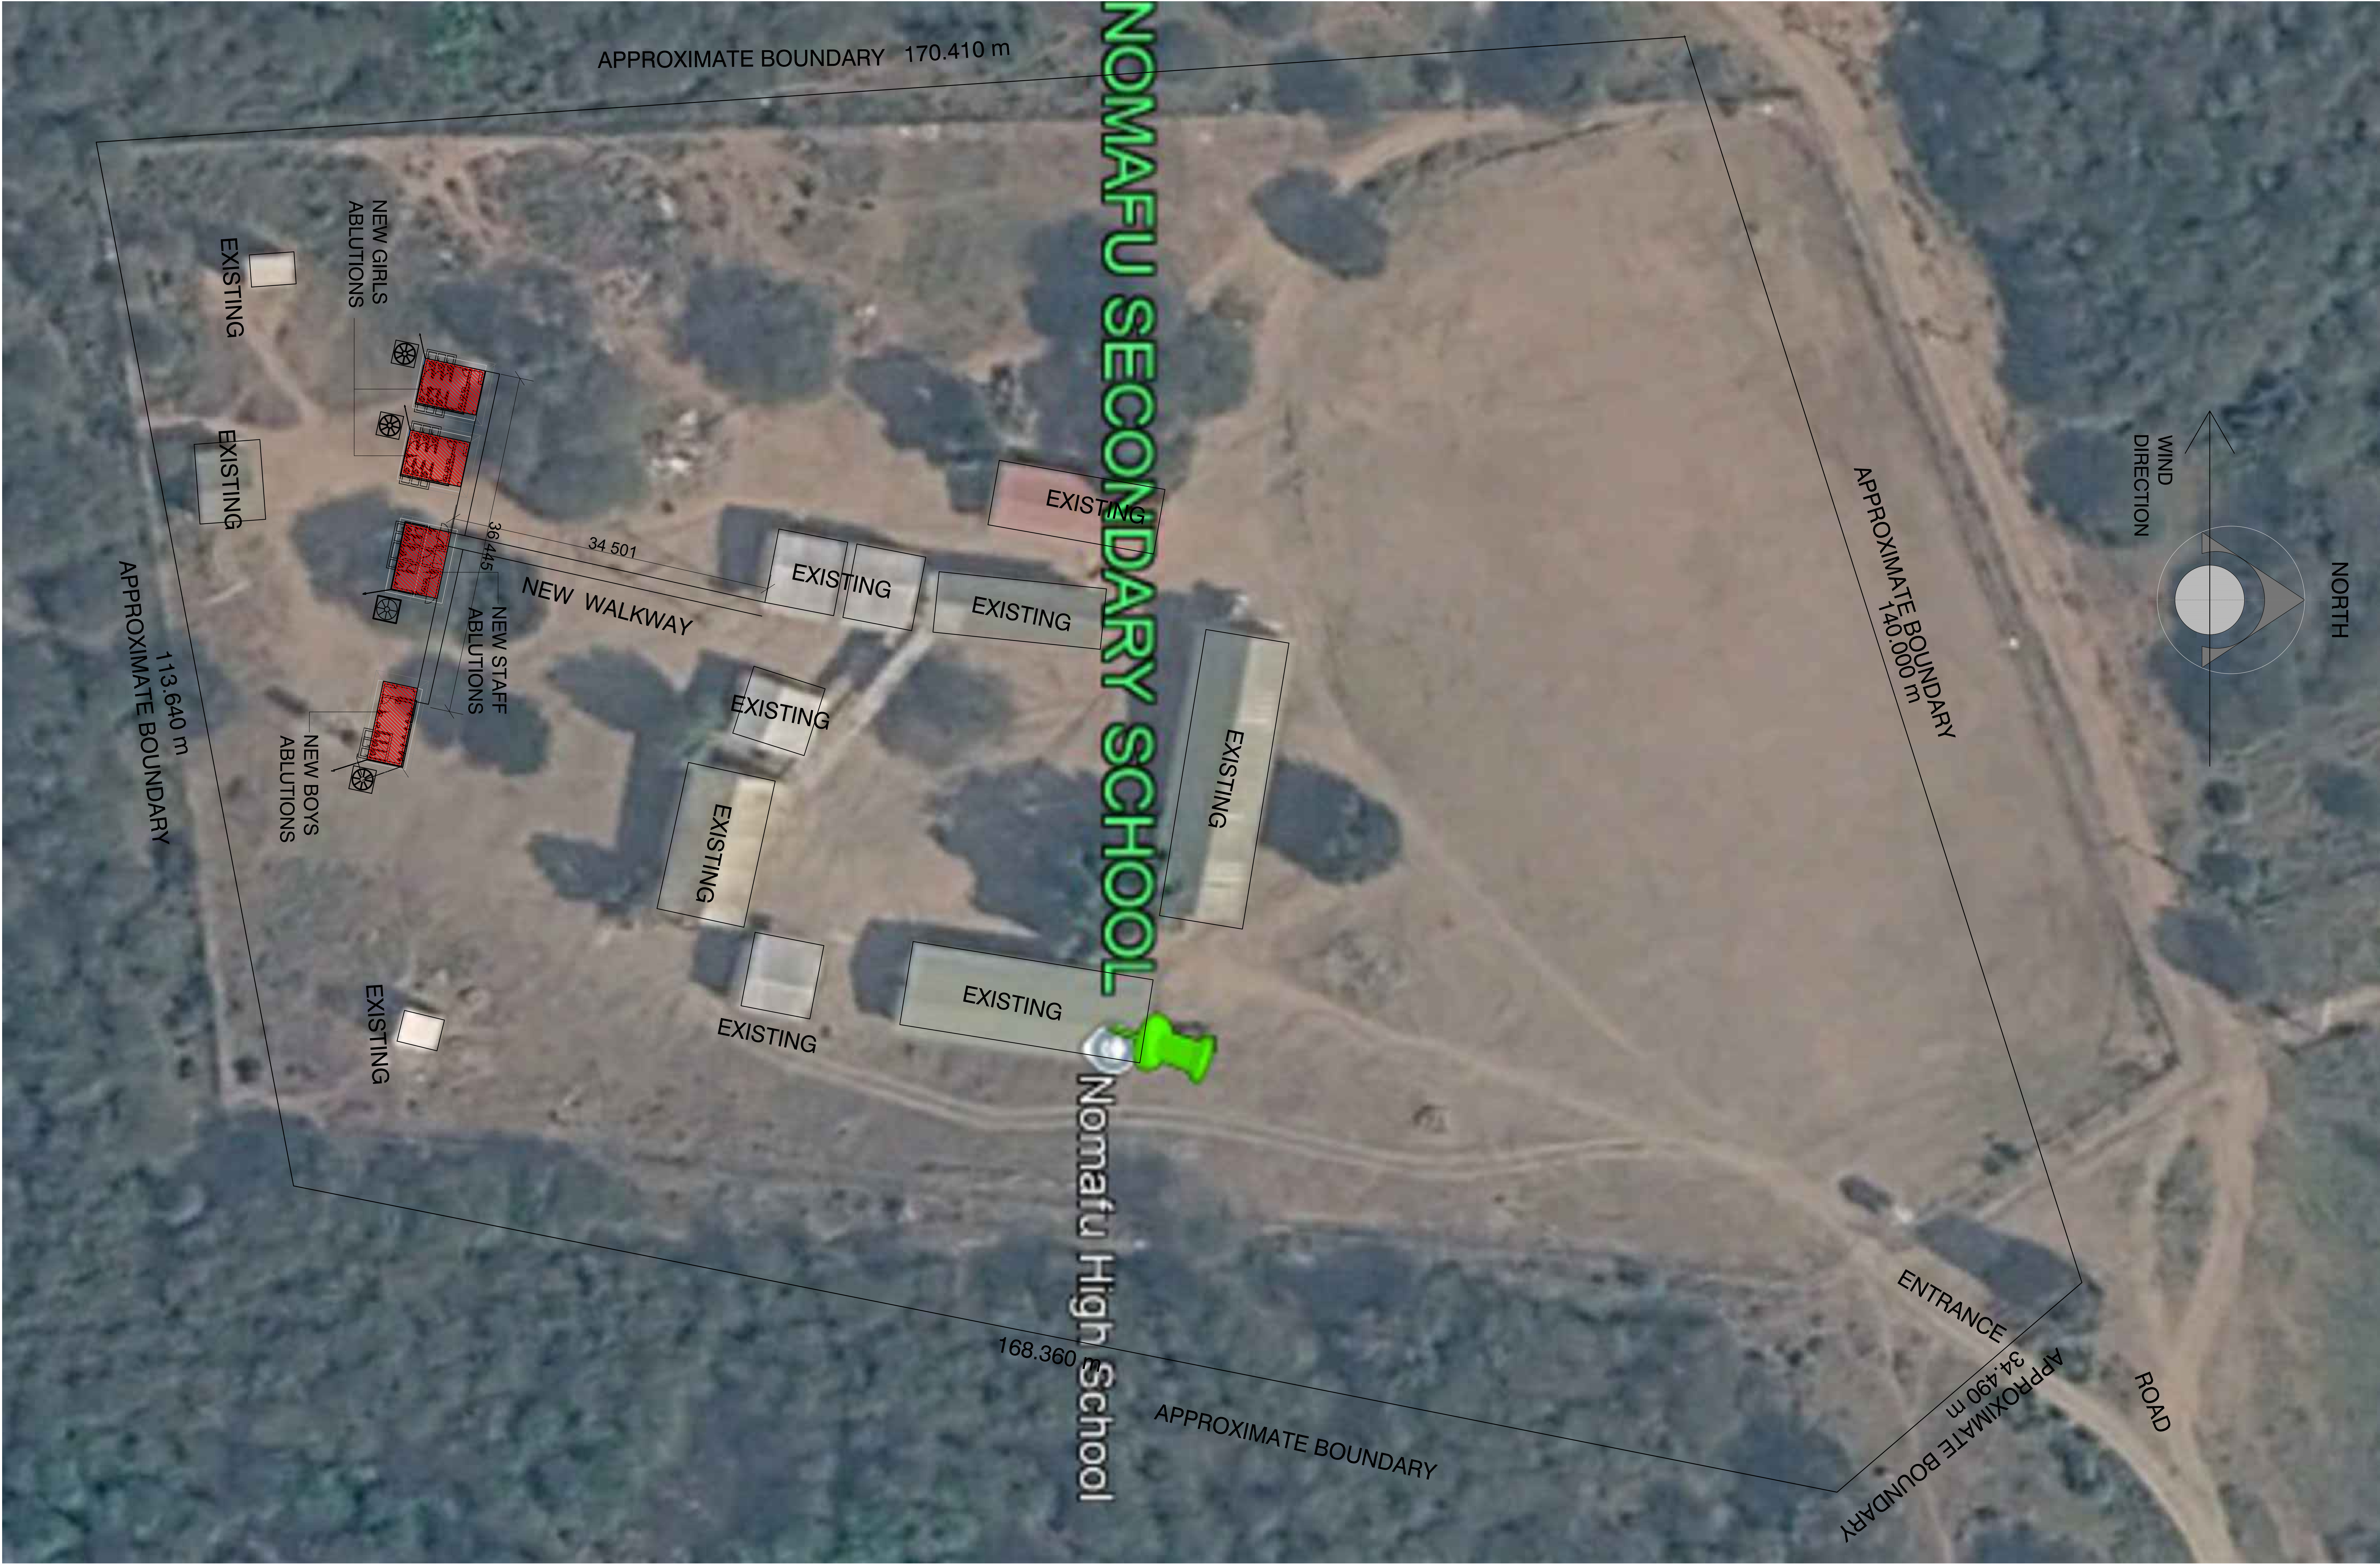

SITE DEVELOPMENT PLAN
SCALE: 1 : 250

- GENERAL NOTES:**
- NO CONSTRUCTION WORK SHALL COMMENCE ON SITE PRIOR TO APPROVAL OF ARCHITECTURAL PLANS FROM THE LOCAL MUNICIPALITY.
 - ALL WORK TO COMPLY WITH SANS 10400
 - ALL LEVELS AND DIMENSIONS TO BE CHECKED ON SITE PRIOR TO COMMENCEMENT OF ANY WORK.
 - ALL DISCREPANCIES TO BE BROUGHT TO THE IMMEDIATE ATTENTION OF THE AUTHOR.
 - ALL PLUMBING BY REGISTERED CONTRACTOR.
 - ALL ELECTRICAL BY REGISTERED CONTRACTOR.
 - IF ON EXCAVATION IT IS FOUND TO CONTAIN EXPANSIVE CLAY, EXCESSIVE GROUND WATER OR OTHER POOR SOIL CONDITIONS, THEN ALL FOUNDATIONS ARE TO BE BUILT TO PROFESSIONAL ENGINEERS DETAILS AND UNDER HIS SUPERVISION.
 - FACEBRICK FINISH OR 1.000m WIDE CONCRETE APRON TO BE PROVIDED AROUND BUILDING.
 - NO VEGETATION TO BE AFFECTED ON SITE.
 - BOUNDARY BEACONS TO BE EXPOSED AND DEMARKED.
 - GLASS THICKNESS TO COMPLY WITH W&S.
 - SAFETY GLAZING IN ACCORDANCE WITH INNS REQUIRED.
 - ONLY FIGURED DIMENSIONS TO BE USED ON ALL DRAWINGS.

NOTE:
POSITION OF NEW BUILDINGS TO BE FINALIZED UPON RECEIPT OF SURVEY.
ALLOW PROVISIONAL SUM FOR WALKWAYS TO ENG'S DETAILS.
TEMPORARY ABLUTIONS TO BE ALLOWED FOR DURING CONSTRUCTION.
ALLOW FOR DEMOLITION AND DECOMMISSIONING OF EX. PIT TOILETS AS PER ASSESSMENT REPORT.

CO-ORDINATES
LATITUDE : 28°44'28.79"S
LONGITUDE : 30°37'34.77"E

No.	BY	DATE	REVISION		

COPYRIGHT IS VESTED IN VHB ASSOCIATES IN TERMS OF THE COPYRIGHT ACT, (ACT 96 OF 1978)



CLIENT'S SIGNATURE

VHB ASSOCIATES
ARCHITECTURE & PROJECT MANAGEMENT
HEAD OFFICE: KWA-ZULU NATAL
SUITE 1, BISSET HOUSE
40 BISSET STREET
PORT SHEPSTONE, 4240
TEL: 039 039 0003
MOBILE: 082 556 3427
BRANCH: EASTERN CAPE
OFFICE No. 2, FYNH HOUSE
STREET No. 6
BISAZANA, 4800
TEL: 039 251 0476
FAX: 039 277 7713
P. O. BOX 455, PORT SHEPSTONE, 4240
e-mail: vhb@vhbassociates.co.za

PROJECT:
ERADICATION OF PIT LATRINE
FOR: NOMAFU HIGH SCHOOL
EMIS No. 500234321
CADASTRAL DESCRIPTION:
PORTION 9 OF THE FARM BOMVU 17485
GREYTOWN,
UMZINYATHI DISTRICT MUNICIPALITY

DRAWINGS: SITE DEVELOPMENT PLAN			
DESIGNED	V. BRIDGLALL	DATE	JULY 2026
DRAWN	J. DUKI	SCALE	AS SHOWN
CHECKED	V. BRIDGLALL		
JOB No.	SDP 01	SHEET No.	REV. A