



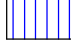
2890 CEILING

1 BLOCK A - GROUND
1 : 100

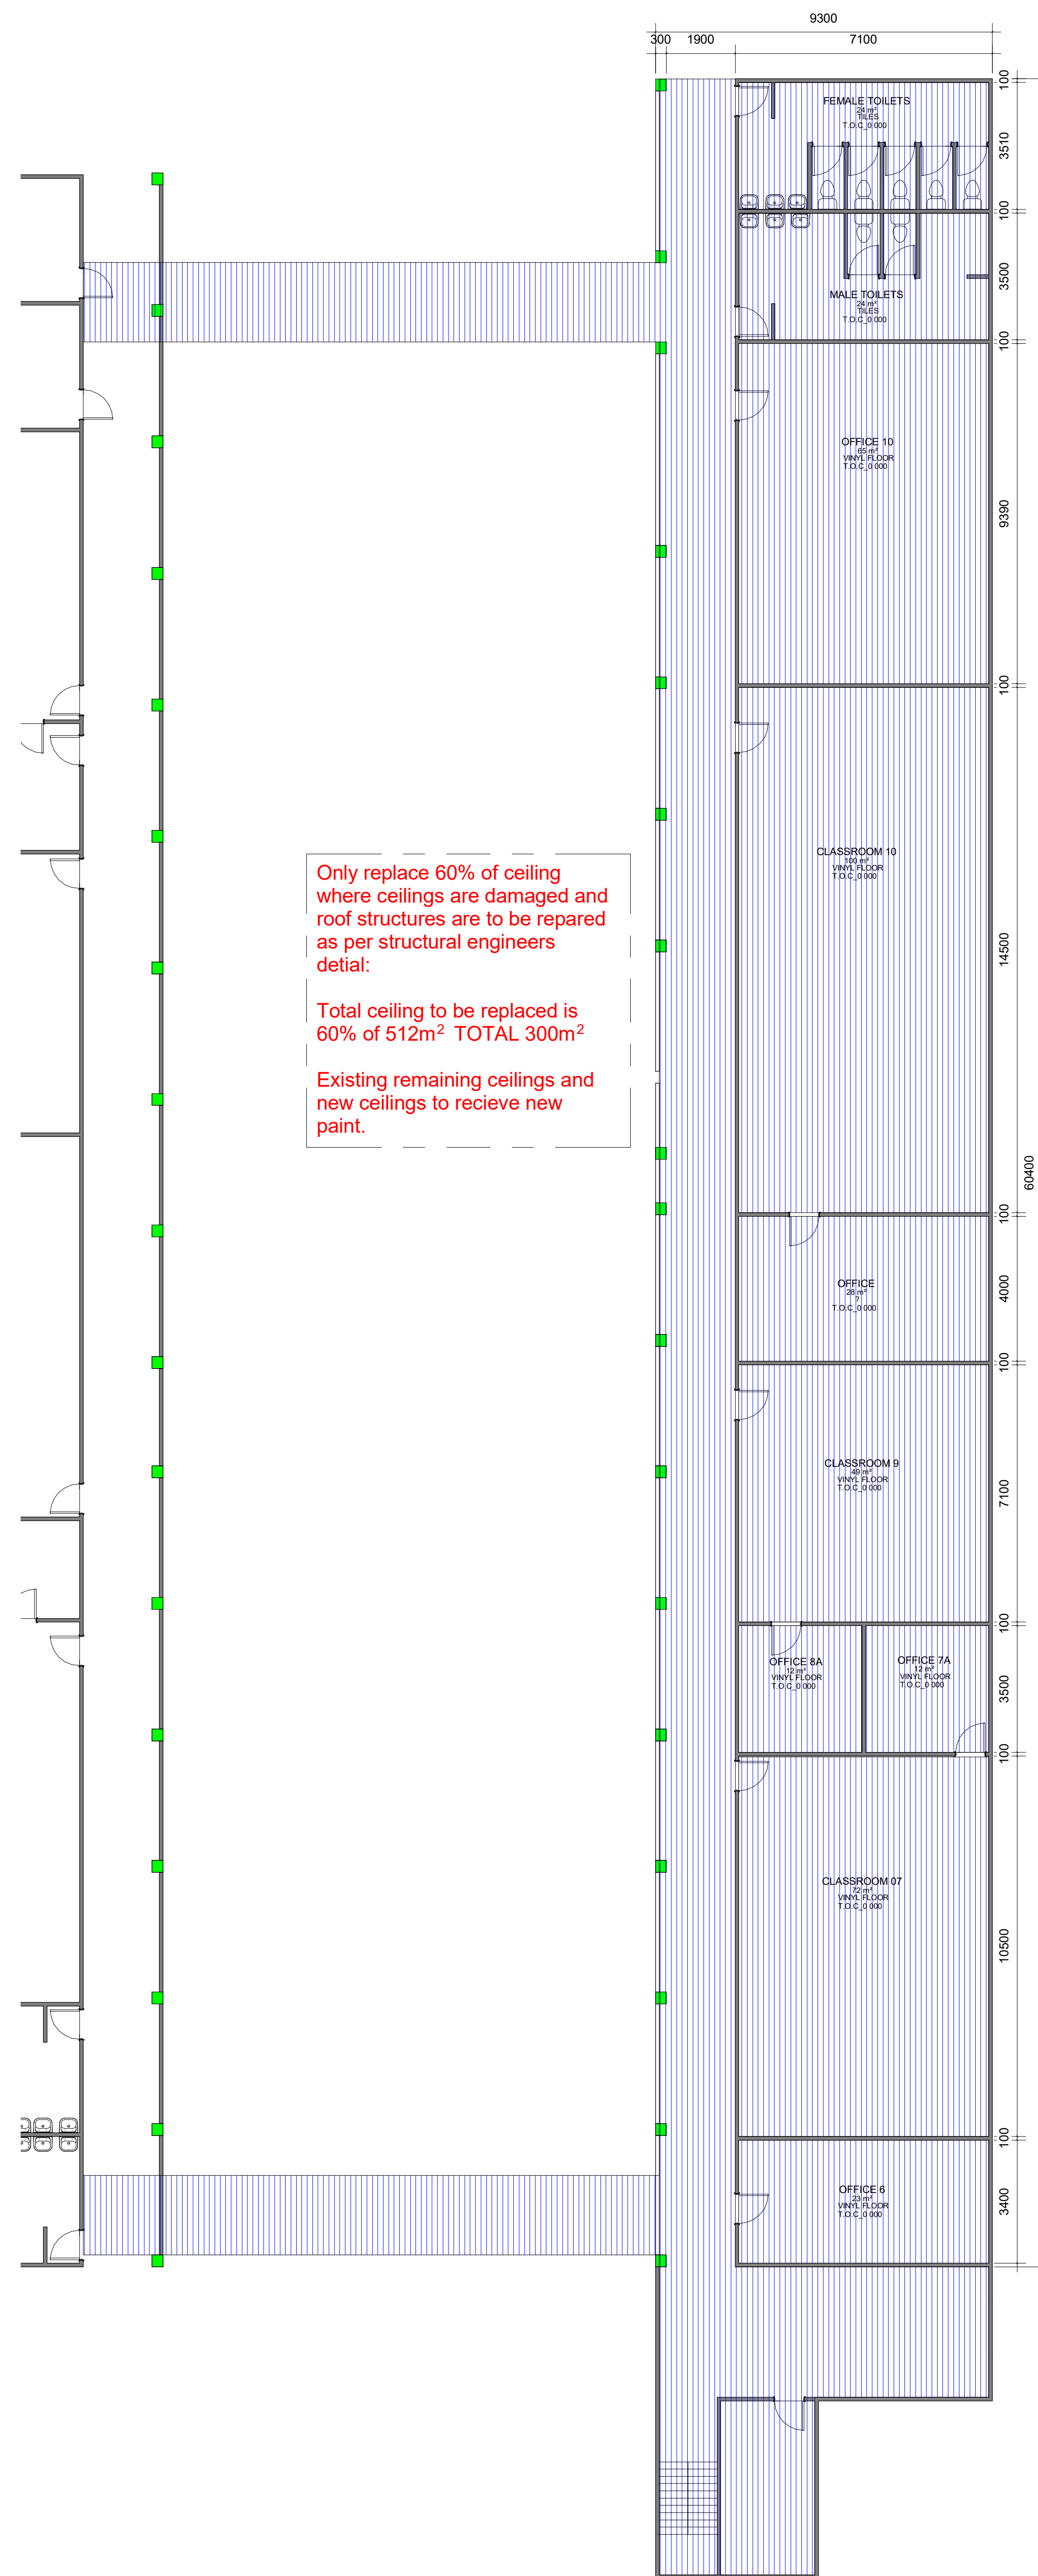

2890 CEILING

2 BLOCK A - FIRST
1 : 100

Block A Ceiling Area Schedule				
Hatch	Type	GF Area	FF Area	Total Area to be replaced
	Plasterboard Ceiling		512 m ²	Only replace 60% of ceiling in match existing where ceilings are damaged and roof structures are to be replaced per structural engineers design
	Painted Soffit	690 m ²		Total ceiling to be replaced is 60% of 512m ² TOTAL: 307m ²

TCE-CV-FM-005

ALL DIMENSIONS AND HEIGHTS ARE TO BE CHECKED ON SITE BEFORE WORK IS PUT IN HAND.
ALL WORK AND MATERIAL ARE TO COMPLY TO RELEVANT SABS CODES WHERE APPLICABLE.
BRAND NAMES DENOTE SIMILAR OR EQUALLY APPROVED.
ALL WORK TO BE IN ACCORDANCE TO N.R.B.
REPORT DISCREPANCIES TO ARCHITECT OR ENGINEER.

NOTES:

TENDER STAGE

REV No	DATE :	DESCRIPTION:
A	11/06/2021	ISSUED FOR TENDER
B	17/06/2021	REVISED TENDER AREAS

— SIZE ON ORIGINAL DRAWING 100 mm —

CLIENT LOGO



PROJECT DETAILS

EKURHULENI EAST TVET COLLEGE
DEVELOPMENT & IMPLEMENTATION OF 4-YEAR
MAINTENANCE PLAN: DAVEYTON CAMPUS

CONTRACT No

TCE-1187

DISCIPLINE

ARCHITECTURAL

DRAWING DESCRIPTION

BLOCK A

DESIGNED BY	DRAWN BY	CHECKED BY
-------------	----------	------------

DRWG UNITS	SCALE
MM	AS SHOWN

RESPONSIBLE PROFESSIONAL			
DATE	NAME	SIGNATURE	PR NUMBER



UNIT 6,
GARDENS BUSINESS PARK
ATELJEE STREET
RANDPARK RIDGE
2169
Web address: www.thembakele.co.za
Telephone: 011 475 4560
Facsimile: 011 475 9140

SIZE	DRAWING NUMBER	REV
A0	TCE-1187-TEN-ARCH-BLOCK-A	B