


FOR UNTOLERANCED DIMENSIONS SEE ISO 2768-1: DESIGNATION
FOR GENERAL TOLERANCE ON WELDED CONSTRUCTIONS SEE ISO 13920: CLASS

M	2D STATUS	IN WORK
A	E	

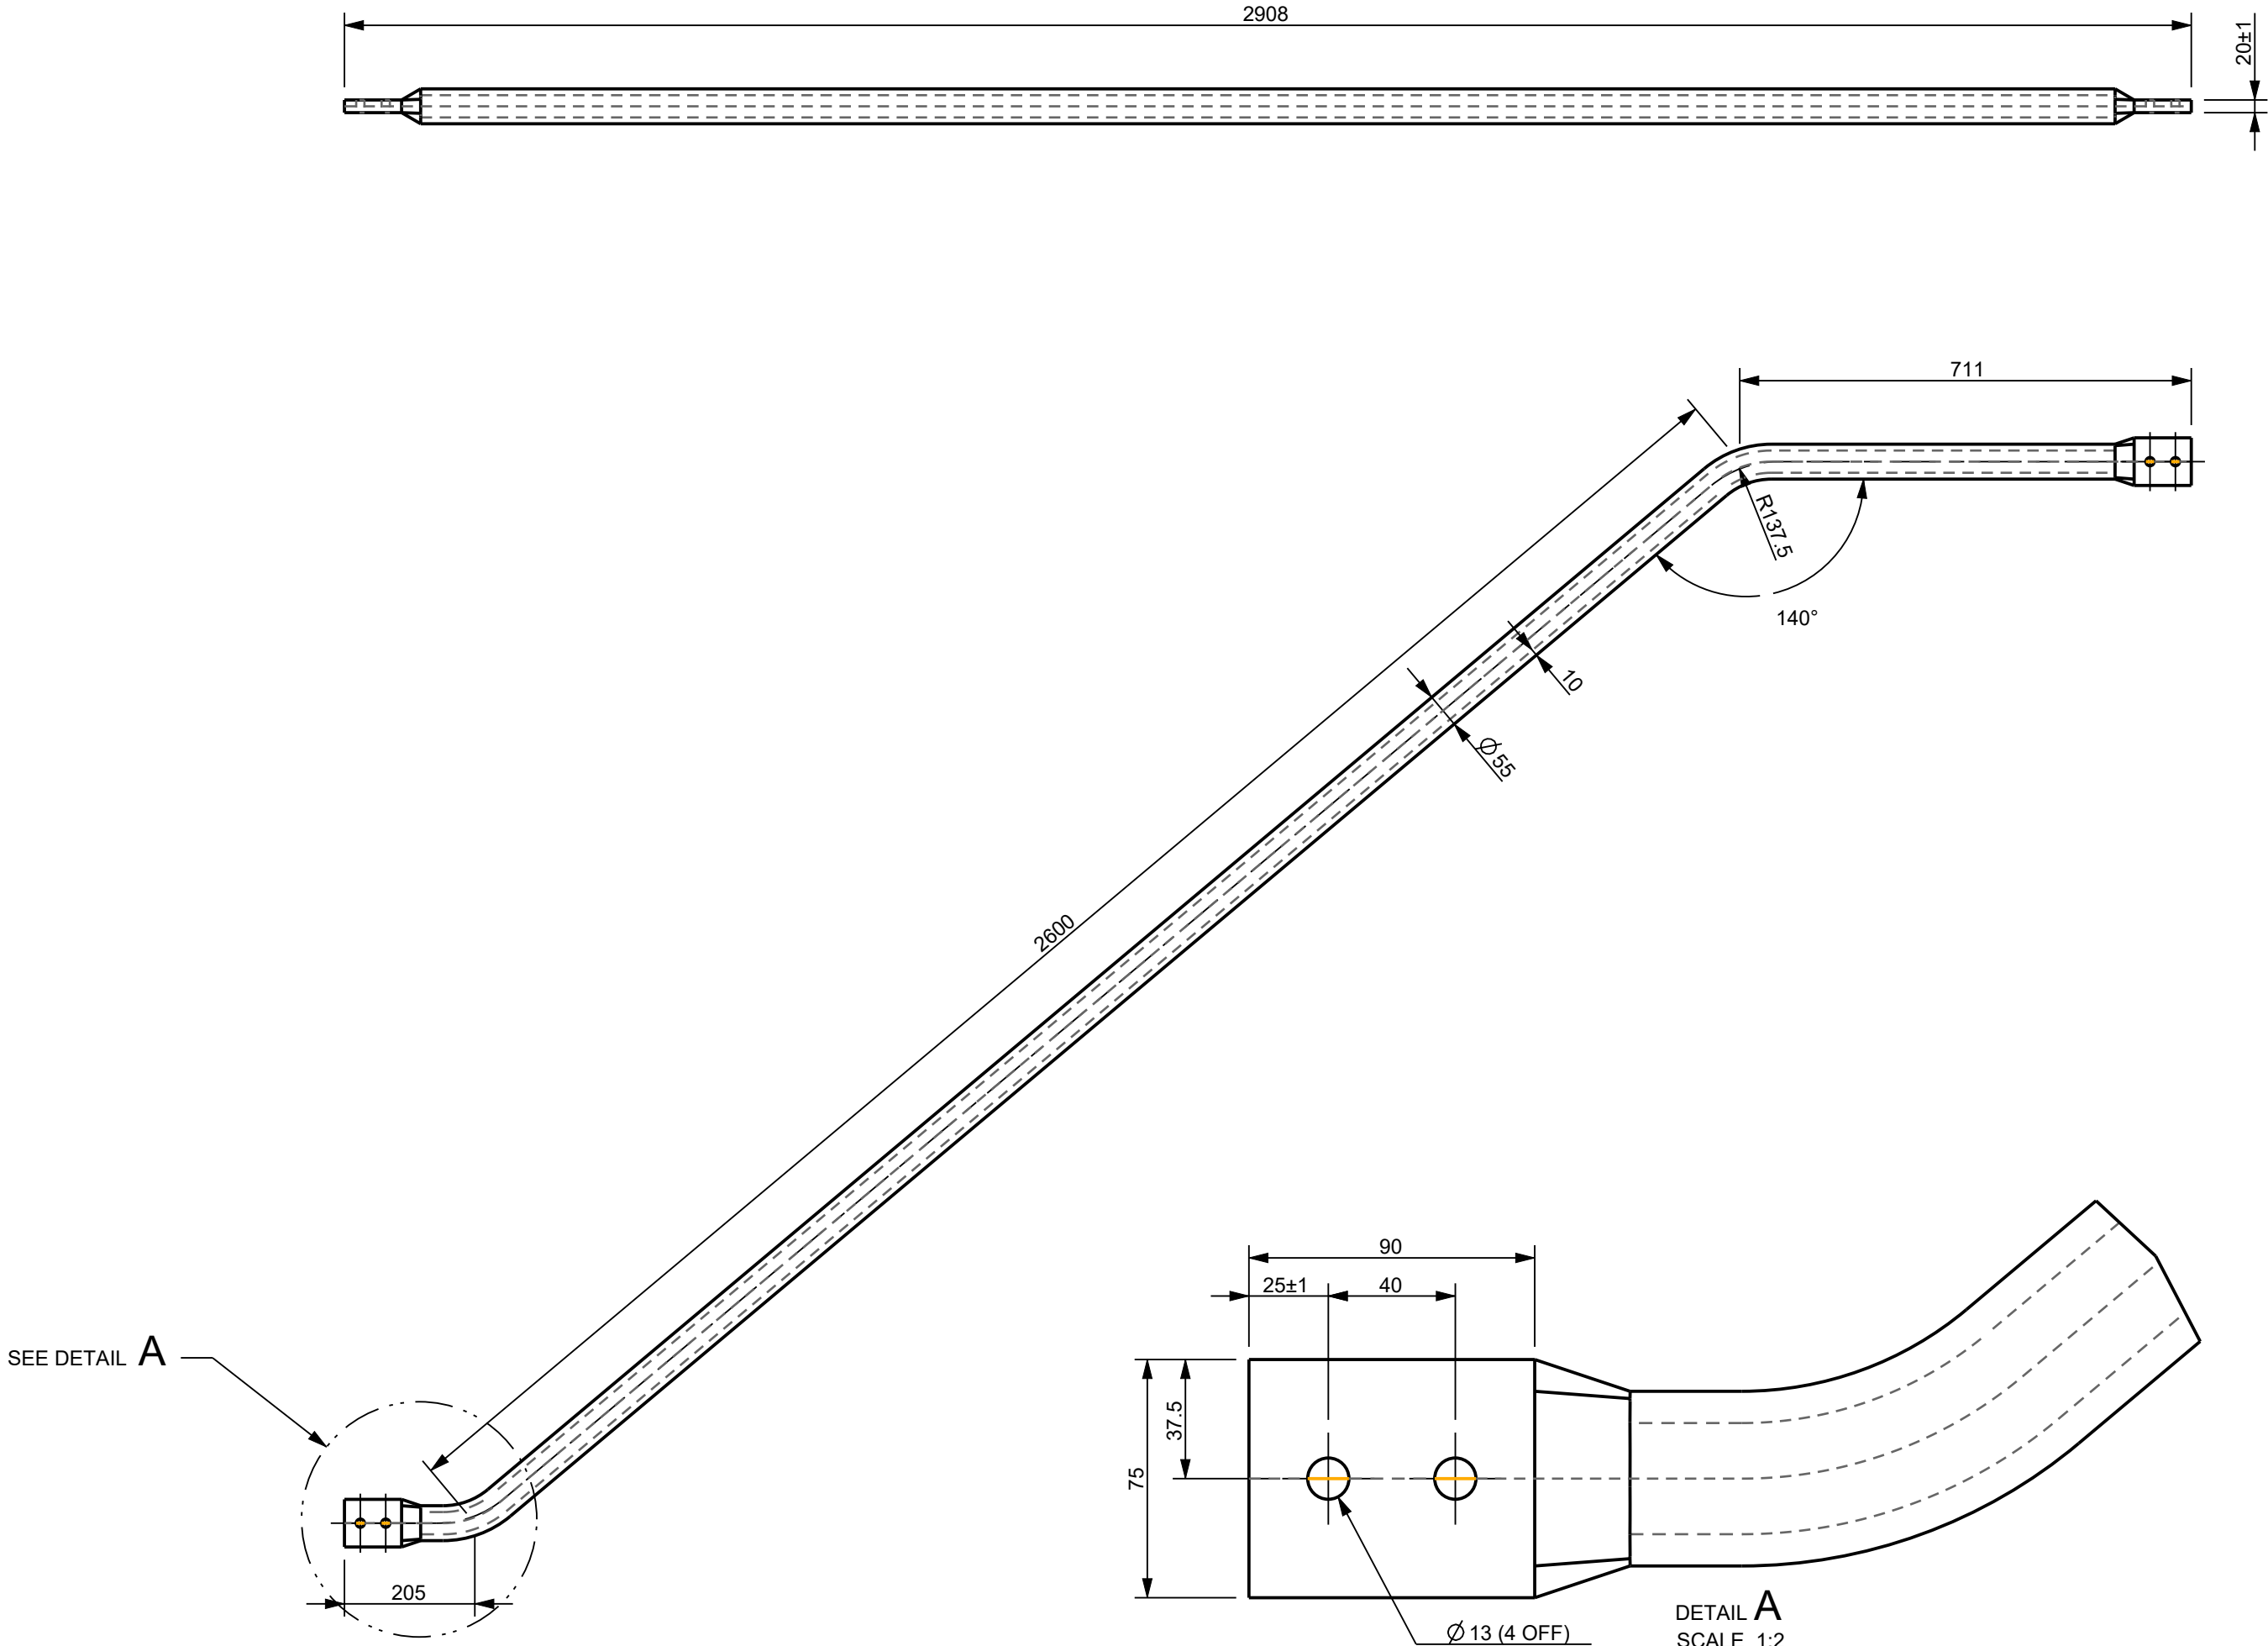

NOTE:
1. COMPLIES TO SPECIFICATION BBH5561
2. PAINT: PRIMER: RAL3012; FINISH: RAL 3020 WITH $\geq 80/20^\circ$ GLOSS
3. ENDS TO BE TIN PLATED
4. CRRP P/N: ZRAJA1006510

COPYRIGHT THIS DRAWING TOGETHER WITH THE COPYRIGHT IS THE PROPERTY OF TRANSNET THIS DRAWING OR ANY PART THEREOF IS NOT TO BE COPIED OR OTHERWISE REPRODUCED OR USED FOR MANUFACTURE OR ANY OTHER PURPOSE WITHOUT THE WRITTEN PERMISSION FROM CHIEF EXECUTIVE, TRANSNET ENGINEERING		ASSEMBLY DRG No. PEL99M_0104 -		DRAWN	M.L.C.	KILNER PARK LOCOMOTIVES BUSBAR BUSBAR 2 ASM ROOF 2 SHEET 1 OF 1		MATERIAL COPPER COPPER PIPE Ø 55 x 10 4077	
		--		CHECKED	M.N.N.				
		CLASS 20E		APPROVED	S.L.B.				
		TYPE ELECTRIC LOCOMOTIVE		DATE	2023/11/21				
		-		SCALE	1:10				
A-2 PROJECTION		DOCUMENT REFERENCE No.		-		TRANSNET ENGINEERING		No.	PEL99M_00085