


4 LEGS REQ'D AS DRAWN MK'D L1.

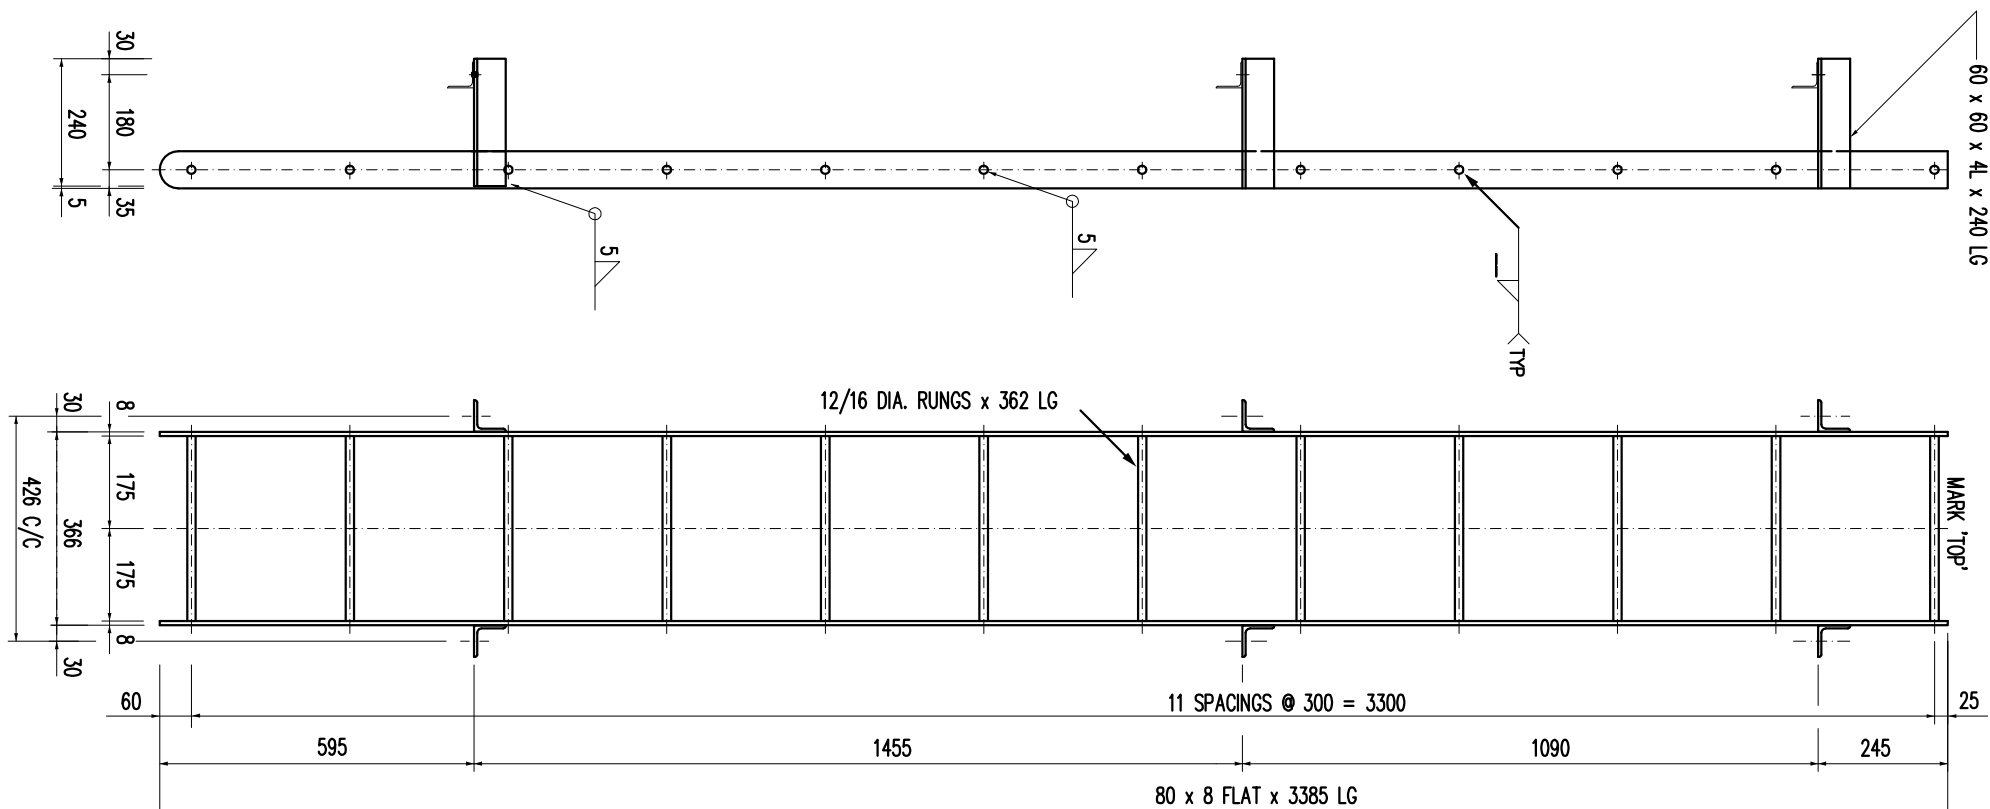


1 CAT LADDER REQ'D AS DRAWN MK'D E5.


1 POST REQ'D AS DRAWN MK'D E3

MARK	No. OFT	A	B	C	D	C
H7	4	50 x 50 x 4 L	1110	1050	334	25
H6	4	50 x 50 x 4 L	1110	1050	153	25
H3	4	50 x 50 x 4 L	1110	1050	262.5	25
H5A	4	50 x 50 x 4 L	1110	1050	238	25


BEAMS REQ'D AS DRAWN AND TABULATED.

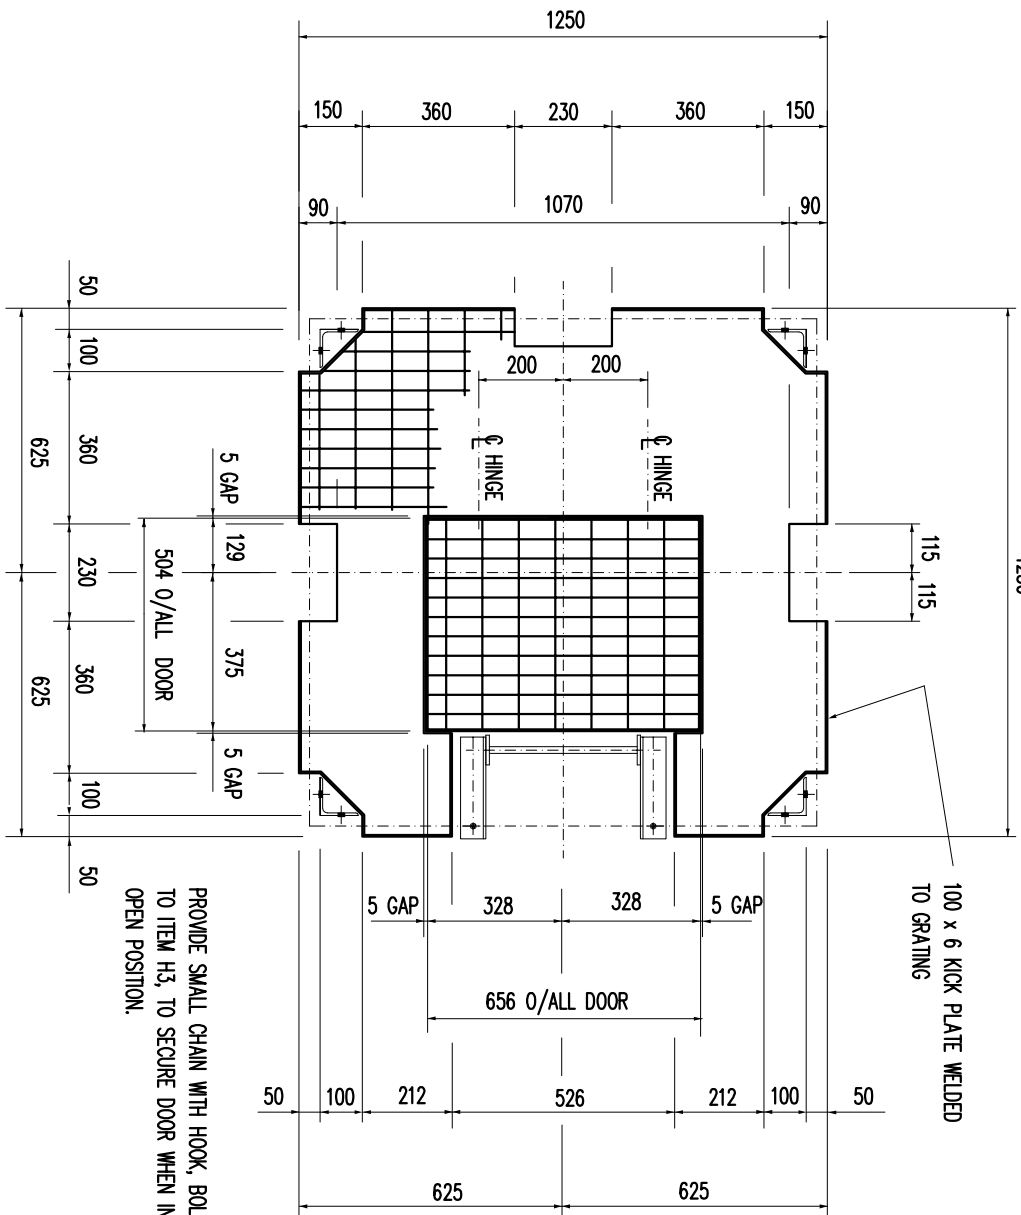

SECTION B-B. (GRATING)

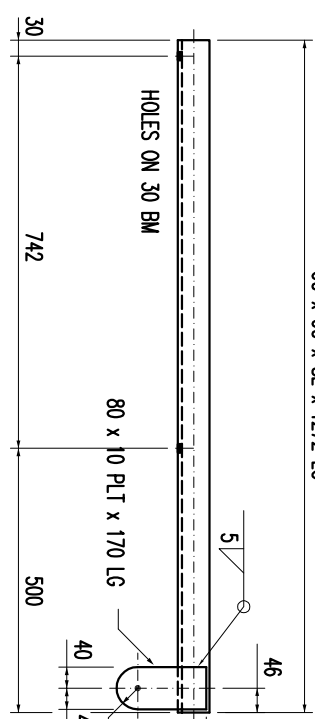


4 BEAMS REQ'D AS DRAWN MK'D A1.

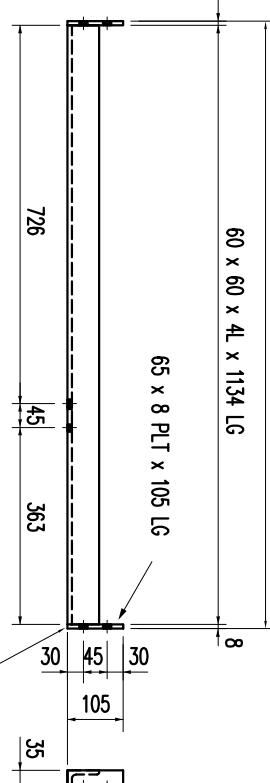


1 BEAM REQ'D AS DRAWN MK'D A2.


1 BEAM REQ'D OPP. HAND MK'D A2X.

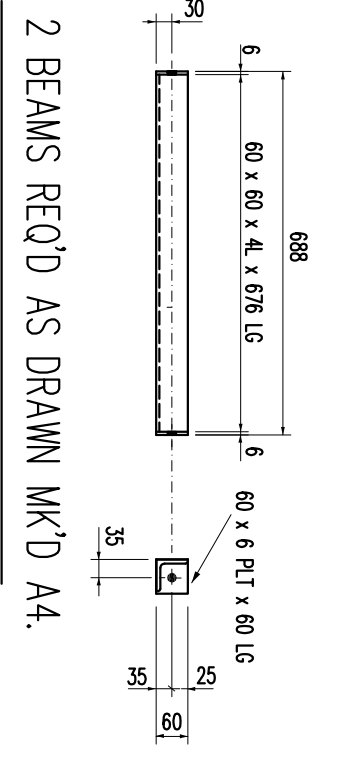

2 BEAMS REQ'D AS DRAWN MK'D A4.

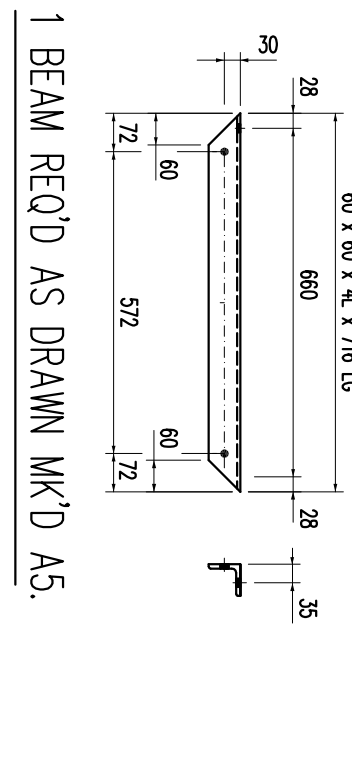


1 BEAM REQ'D AS DRAWN MK'D A5.

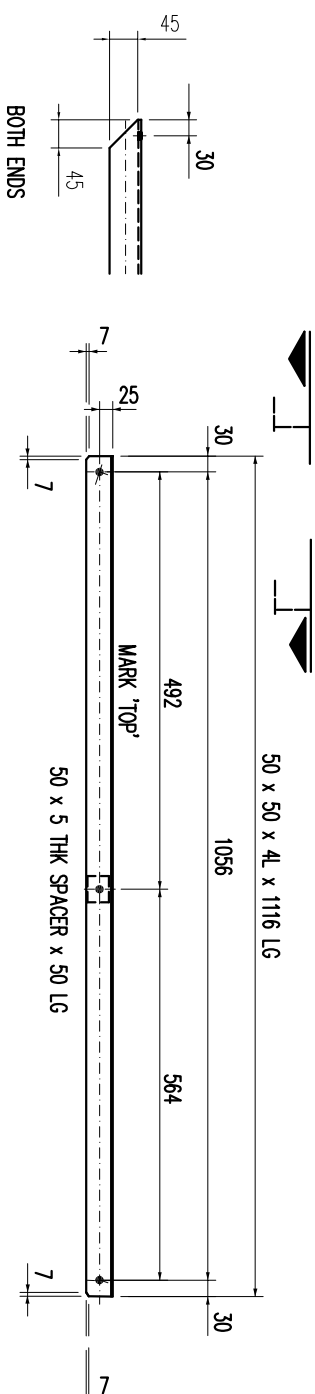


4 BEAMS REQ'D AS DRAWN MK'D D2.


4 BEAMS REQ'D OPP. HAND MK'D D2X.

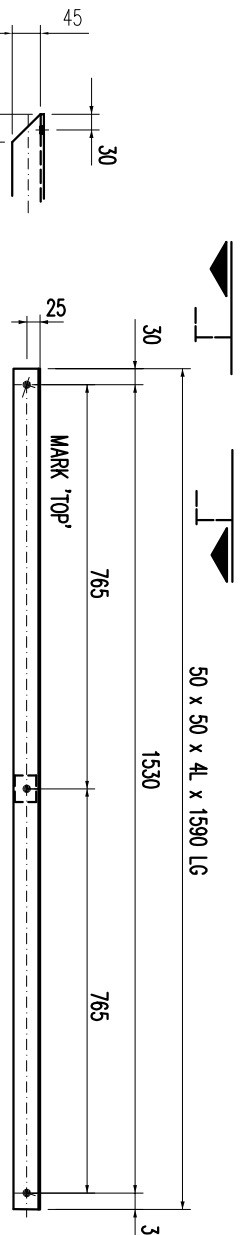


8 BEAMS REQ'D AS DRAWN MK'D D3.

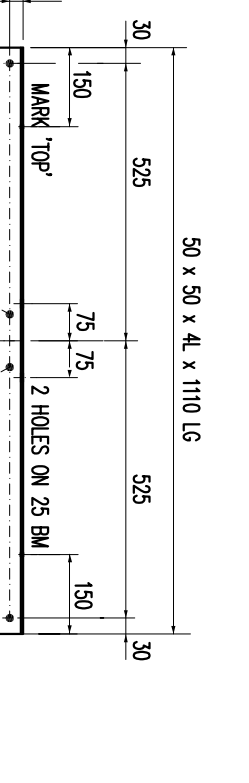


4 BEAMS REQ'D AS DRAWN MK'D H1.

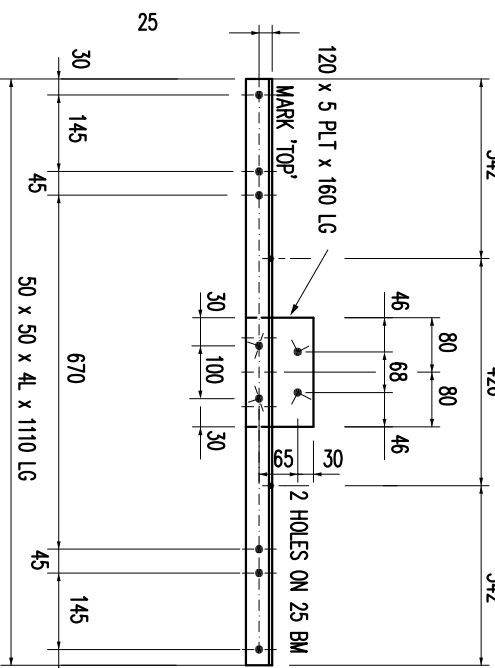


4 BEAMS REQ'D AS DRAWN MK'D H4.

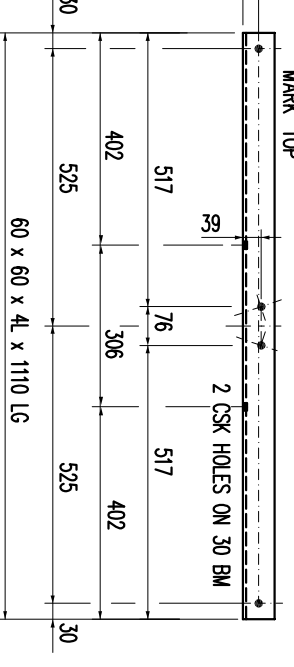


2 BEAMS REQ'D AS DRAWN MK'D H8.

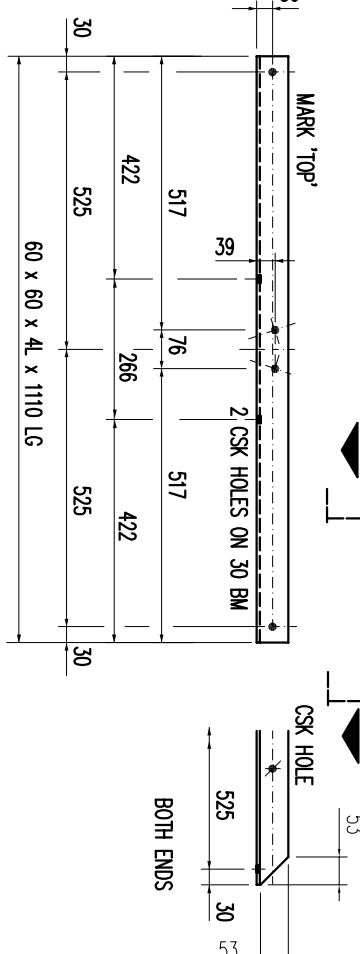

2 BEAMS REQ'D AS DRAWN MK'D H8A.

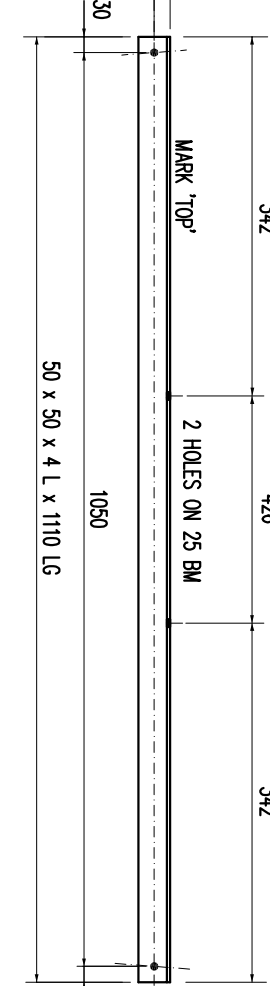


8 BEAMS REQ'D AS DRAWN MK'D 4/H2 & 4/H5.

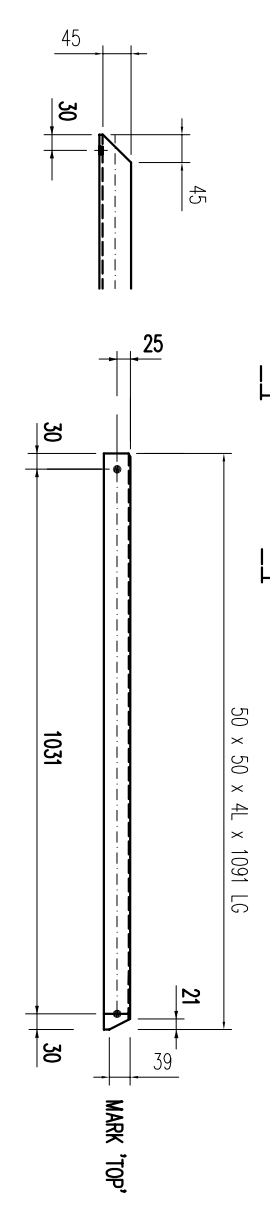


4 BEAMS REQ'D AS DRAWN MK'D D1.

4 BEAMS REQ'D OPP. HAND MK'D D1X.

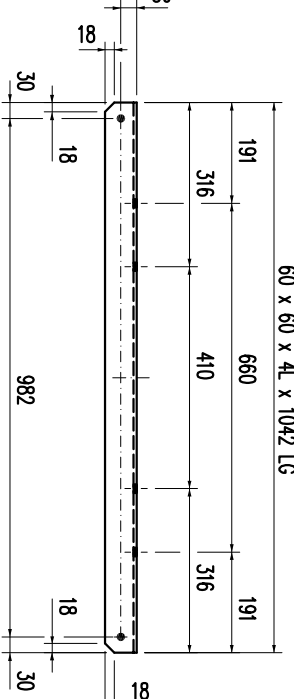


1 BEAM REQ'D AS DRAWN MK'D A5A.

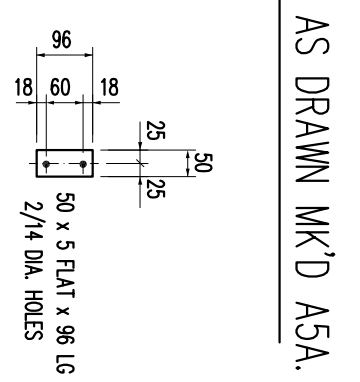


5 BRACKETS REQ'D AS DRAWN MK'D E1

5 FIBREGLASS INSULATION PACKS

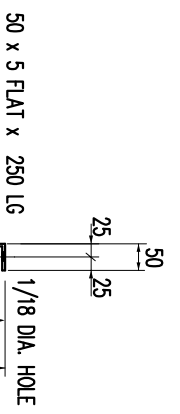

5 BRACKETS REQ'D AS DRAWN MK'D E4

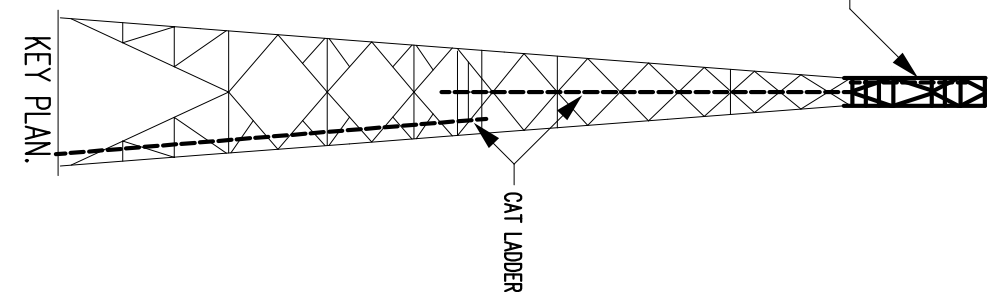

NOTE : SEE DRC. No. 0.53/2284 FOR GENERAL NOTES

NO.	REV.	DATE	BY	CHKD.	DESCRIPTION
1		11/01/15	J.A.N.	J.A.N.	ISSUED FOR CONSTRUCTION
2		11/01/15	J.A.N.	J.A.N.	ISSUED FOR CONSTRUCTION
