

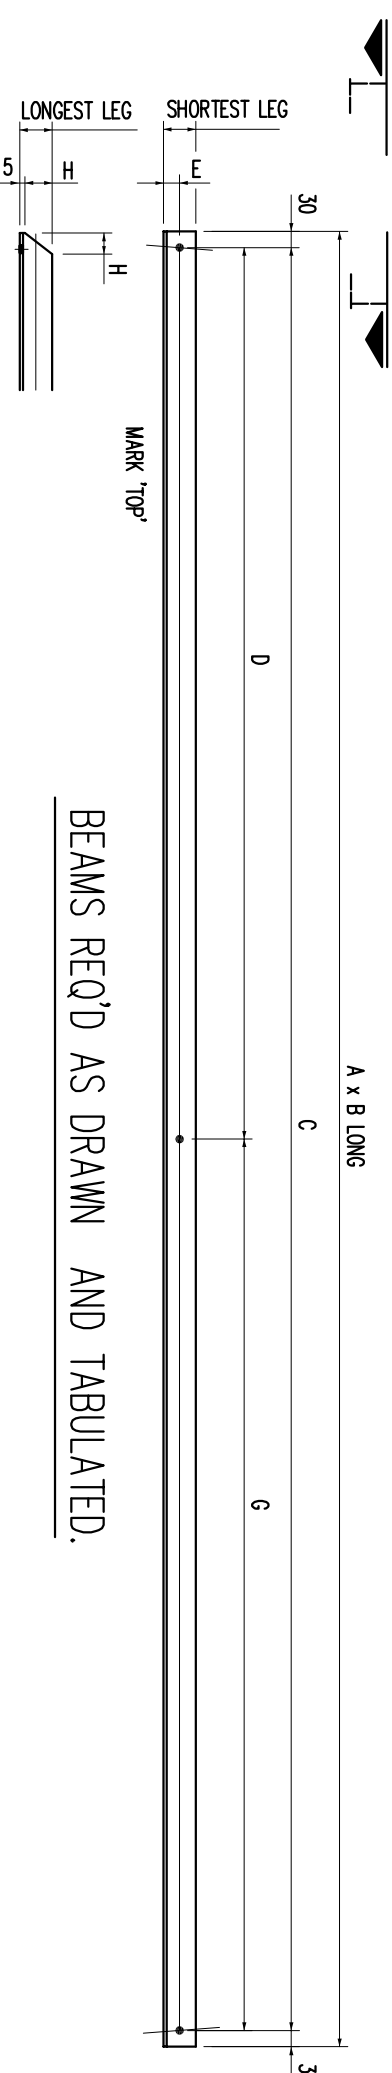
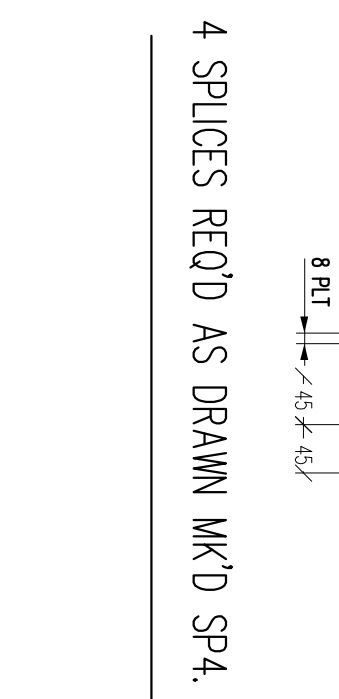
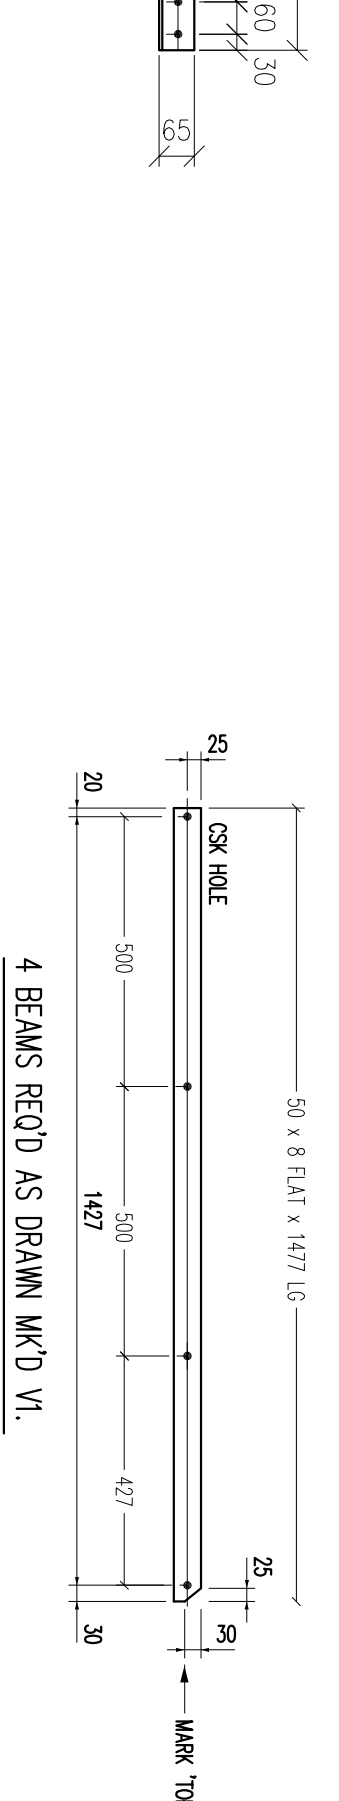
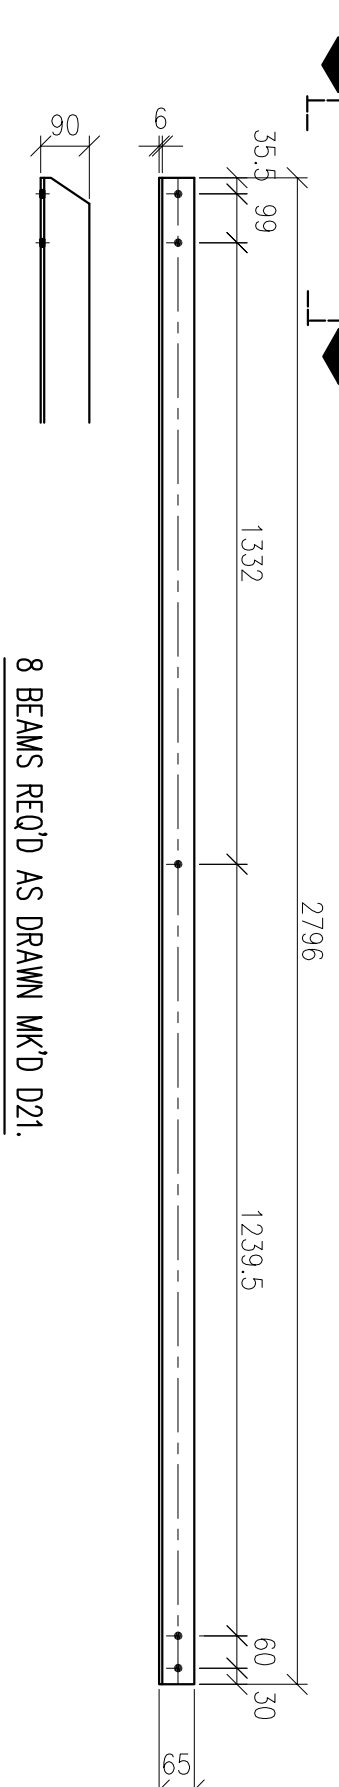
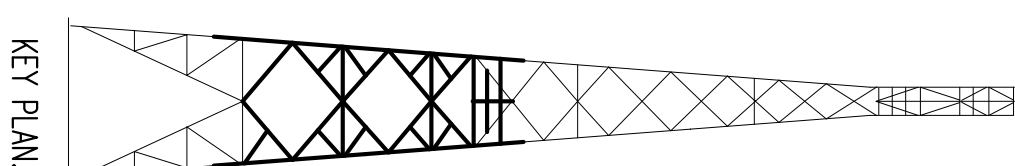
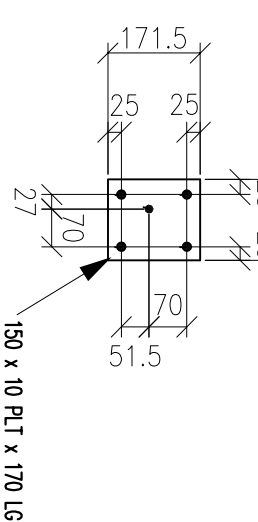
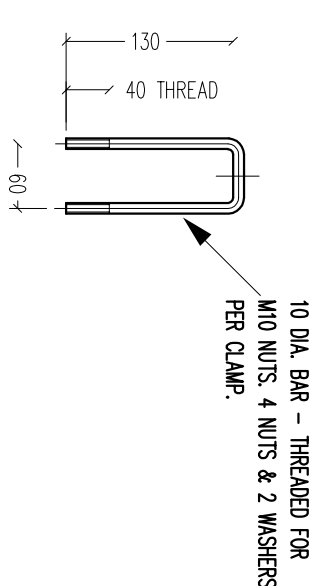
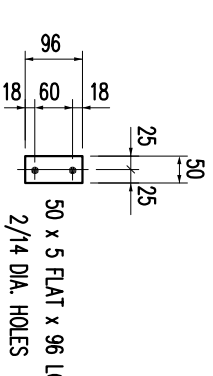
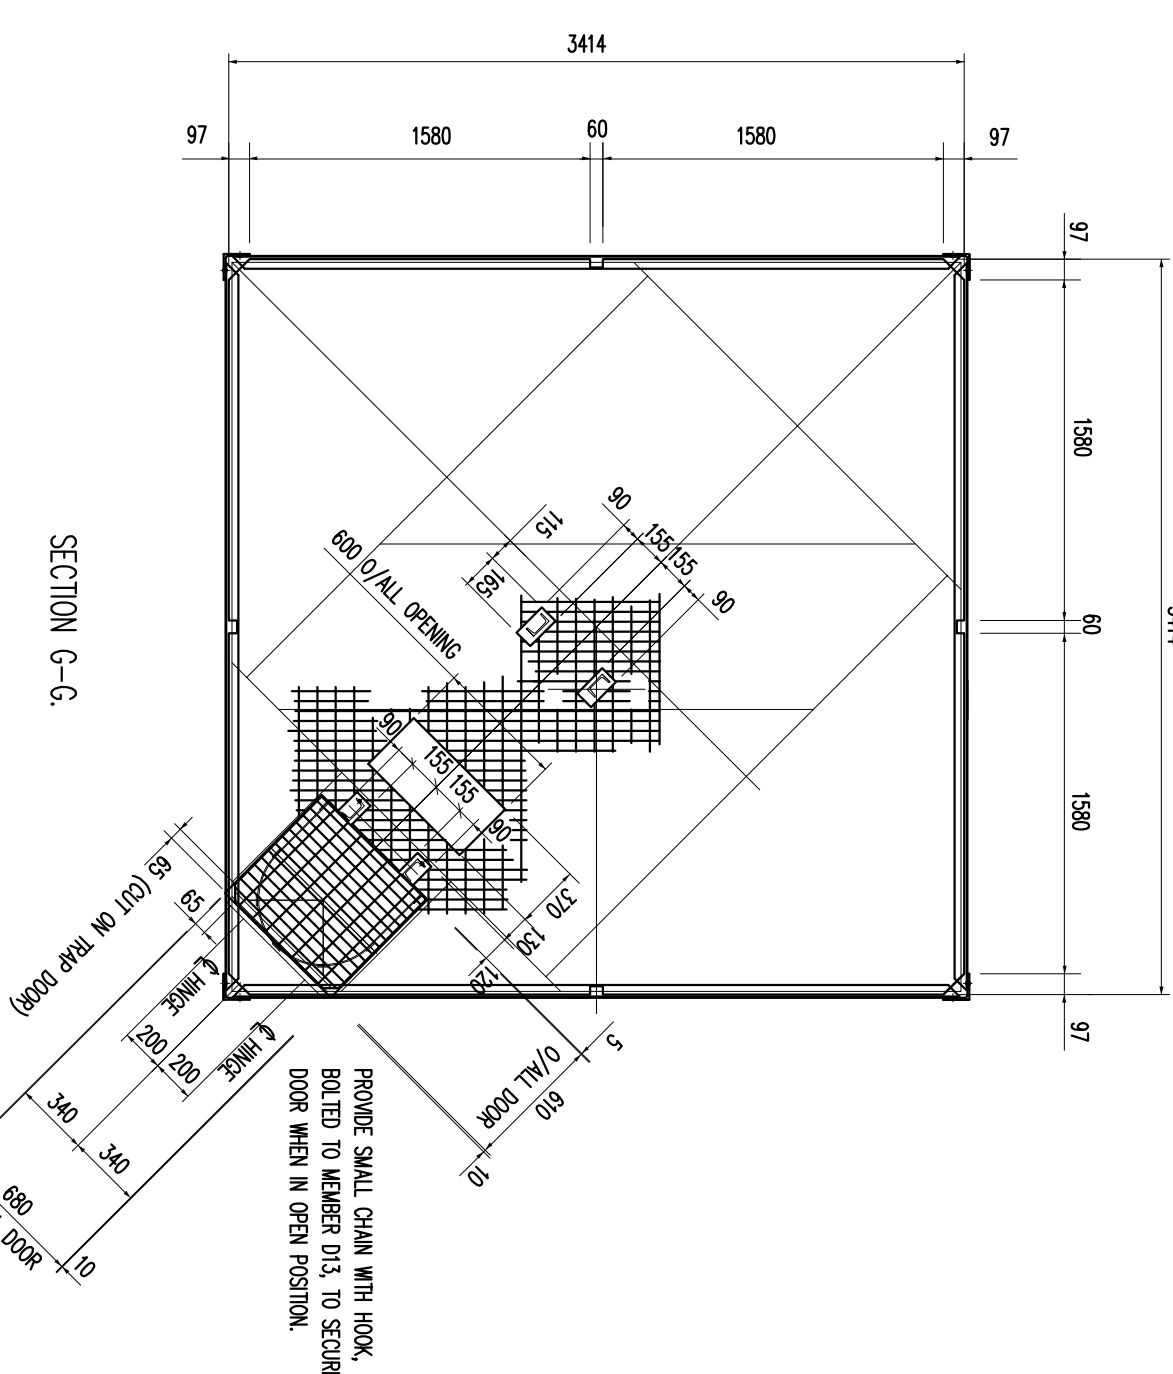
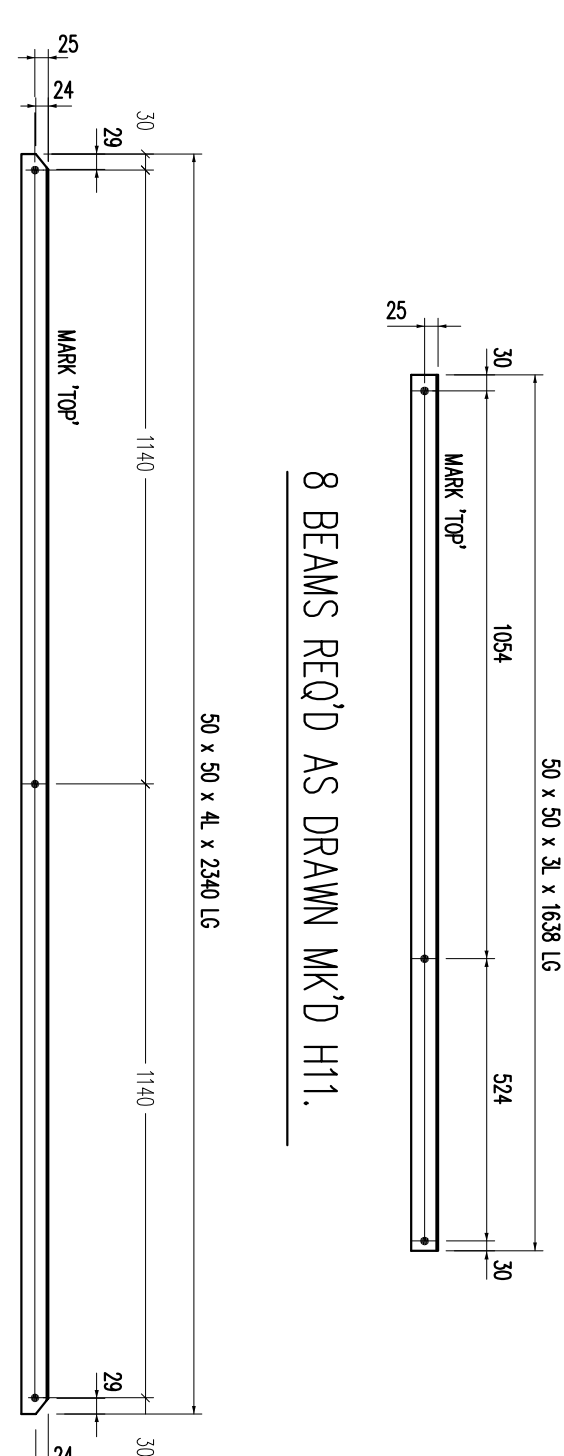
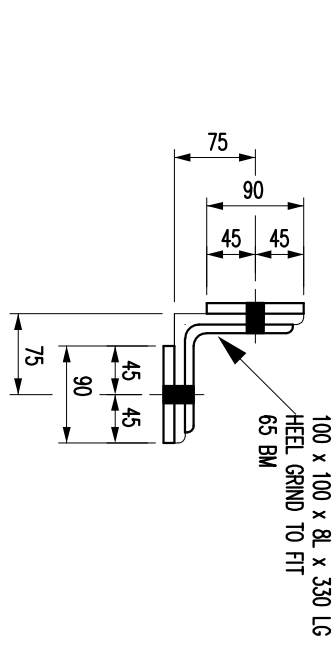


MARK	No. OFT	A	B	C	E
D23	8	50 × 50 × 4 L	1546	1468	25
D20	8	50 × 50 × 4 L	1335	1275	25
D19	8	50 × 50 × 4 L	1378	1318	25
D16	8	50 × 50 × 4 L	1146	1066	25
D15	8	50 × 50 × 4 L	1199	1139	25

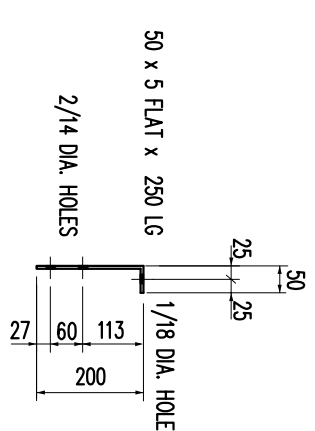

MARK	No. OFT	A	B	C	D	E	F	G	H
018	8	80 x 60 x 6 L	2489	2429	1271	1158	30	75	
017	8	80 x 60 x 6 L	2413	2353	1240	1113	30	75	
014	8	80 x 60 x 6 L	2145	2065	1105	980	30	75	

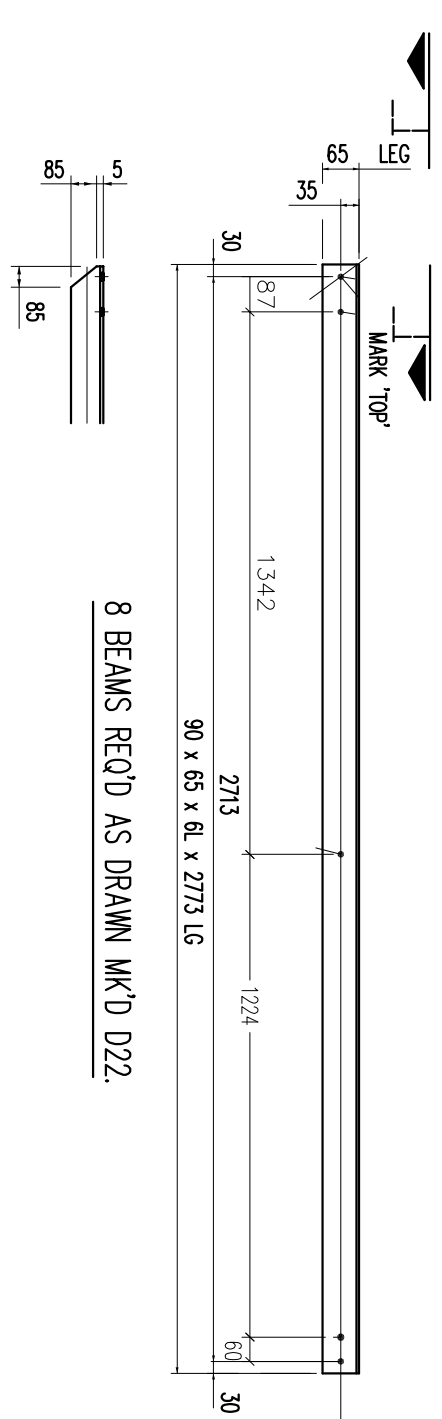

THIS DRAWING HAS BEEN CREATED ON A CAD SYSTEM AND ANY AMENDMENT TO THE DRAWING MUST BE EFFECTED ONLY ON THE SAME CAD SYSTEM




35/50/65/80m MICROWAVE TOWERS

DETAILS OF TOWER MEMBERS

SCALE	1:100	1:50		
DATE	12/05/85			
BY	0.53/2291			
BY	5			