



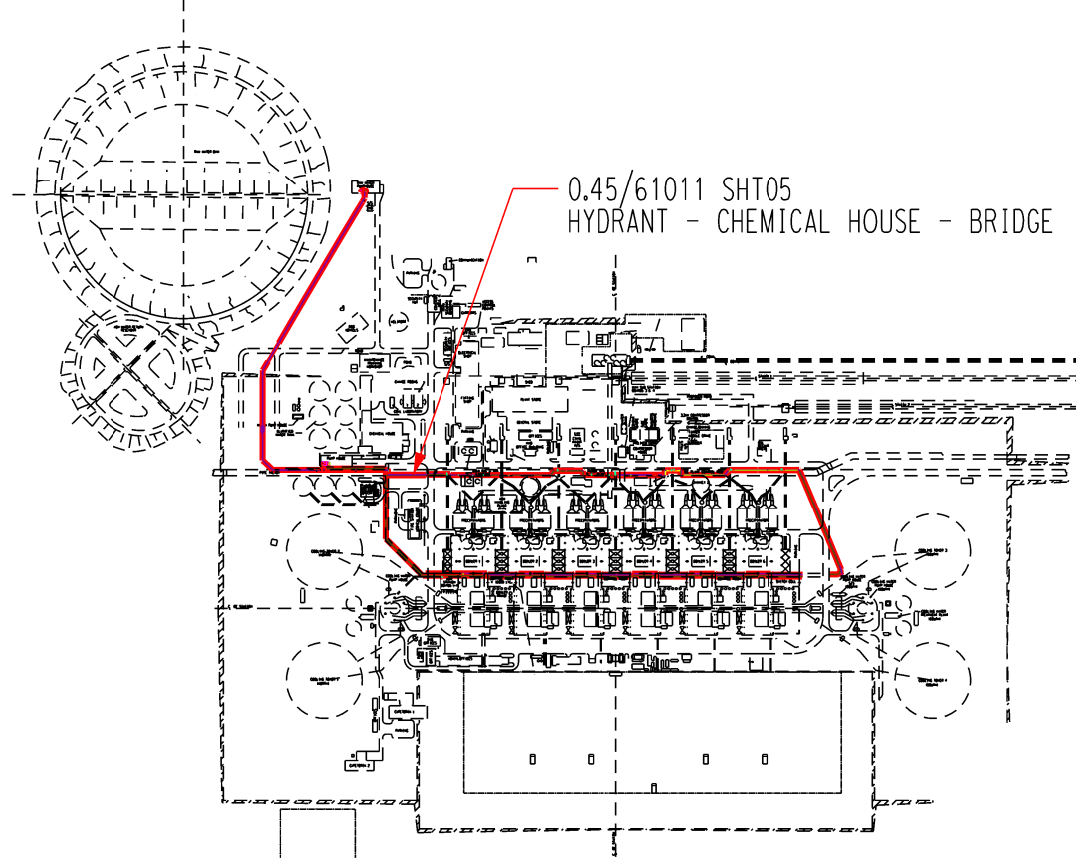

PLOT PLAN

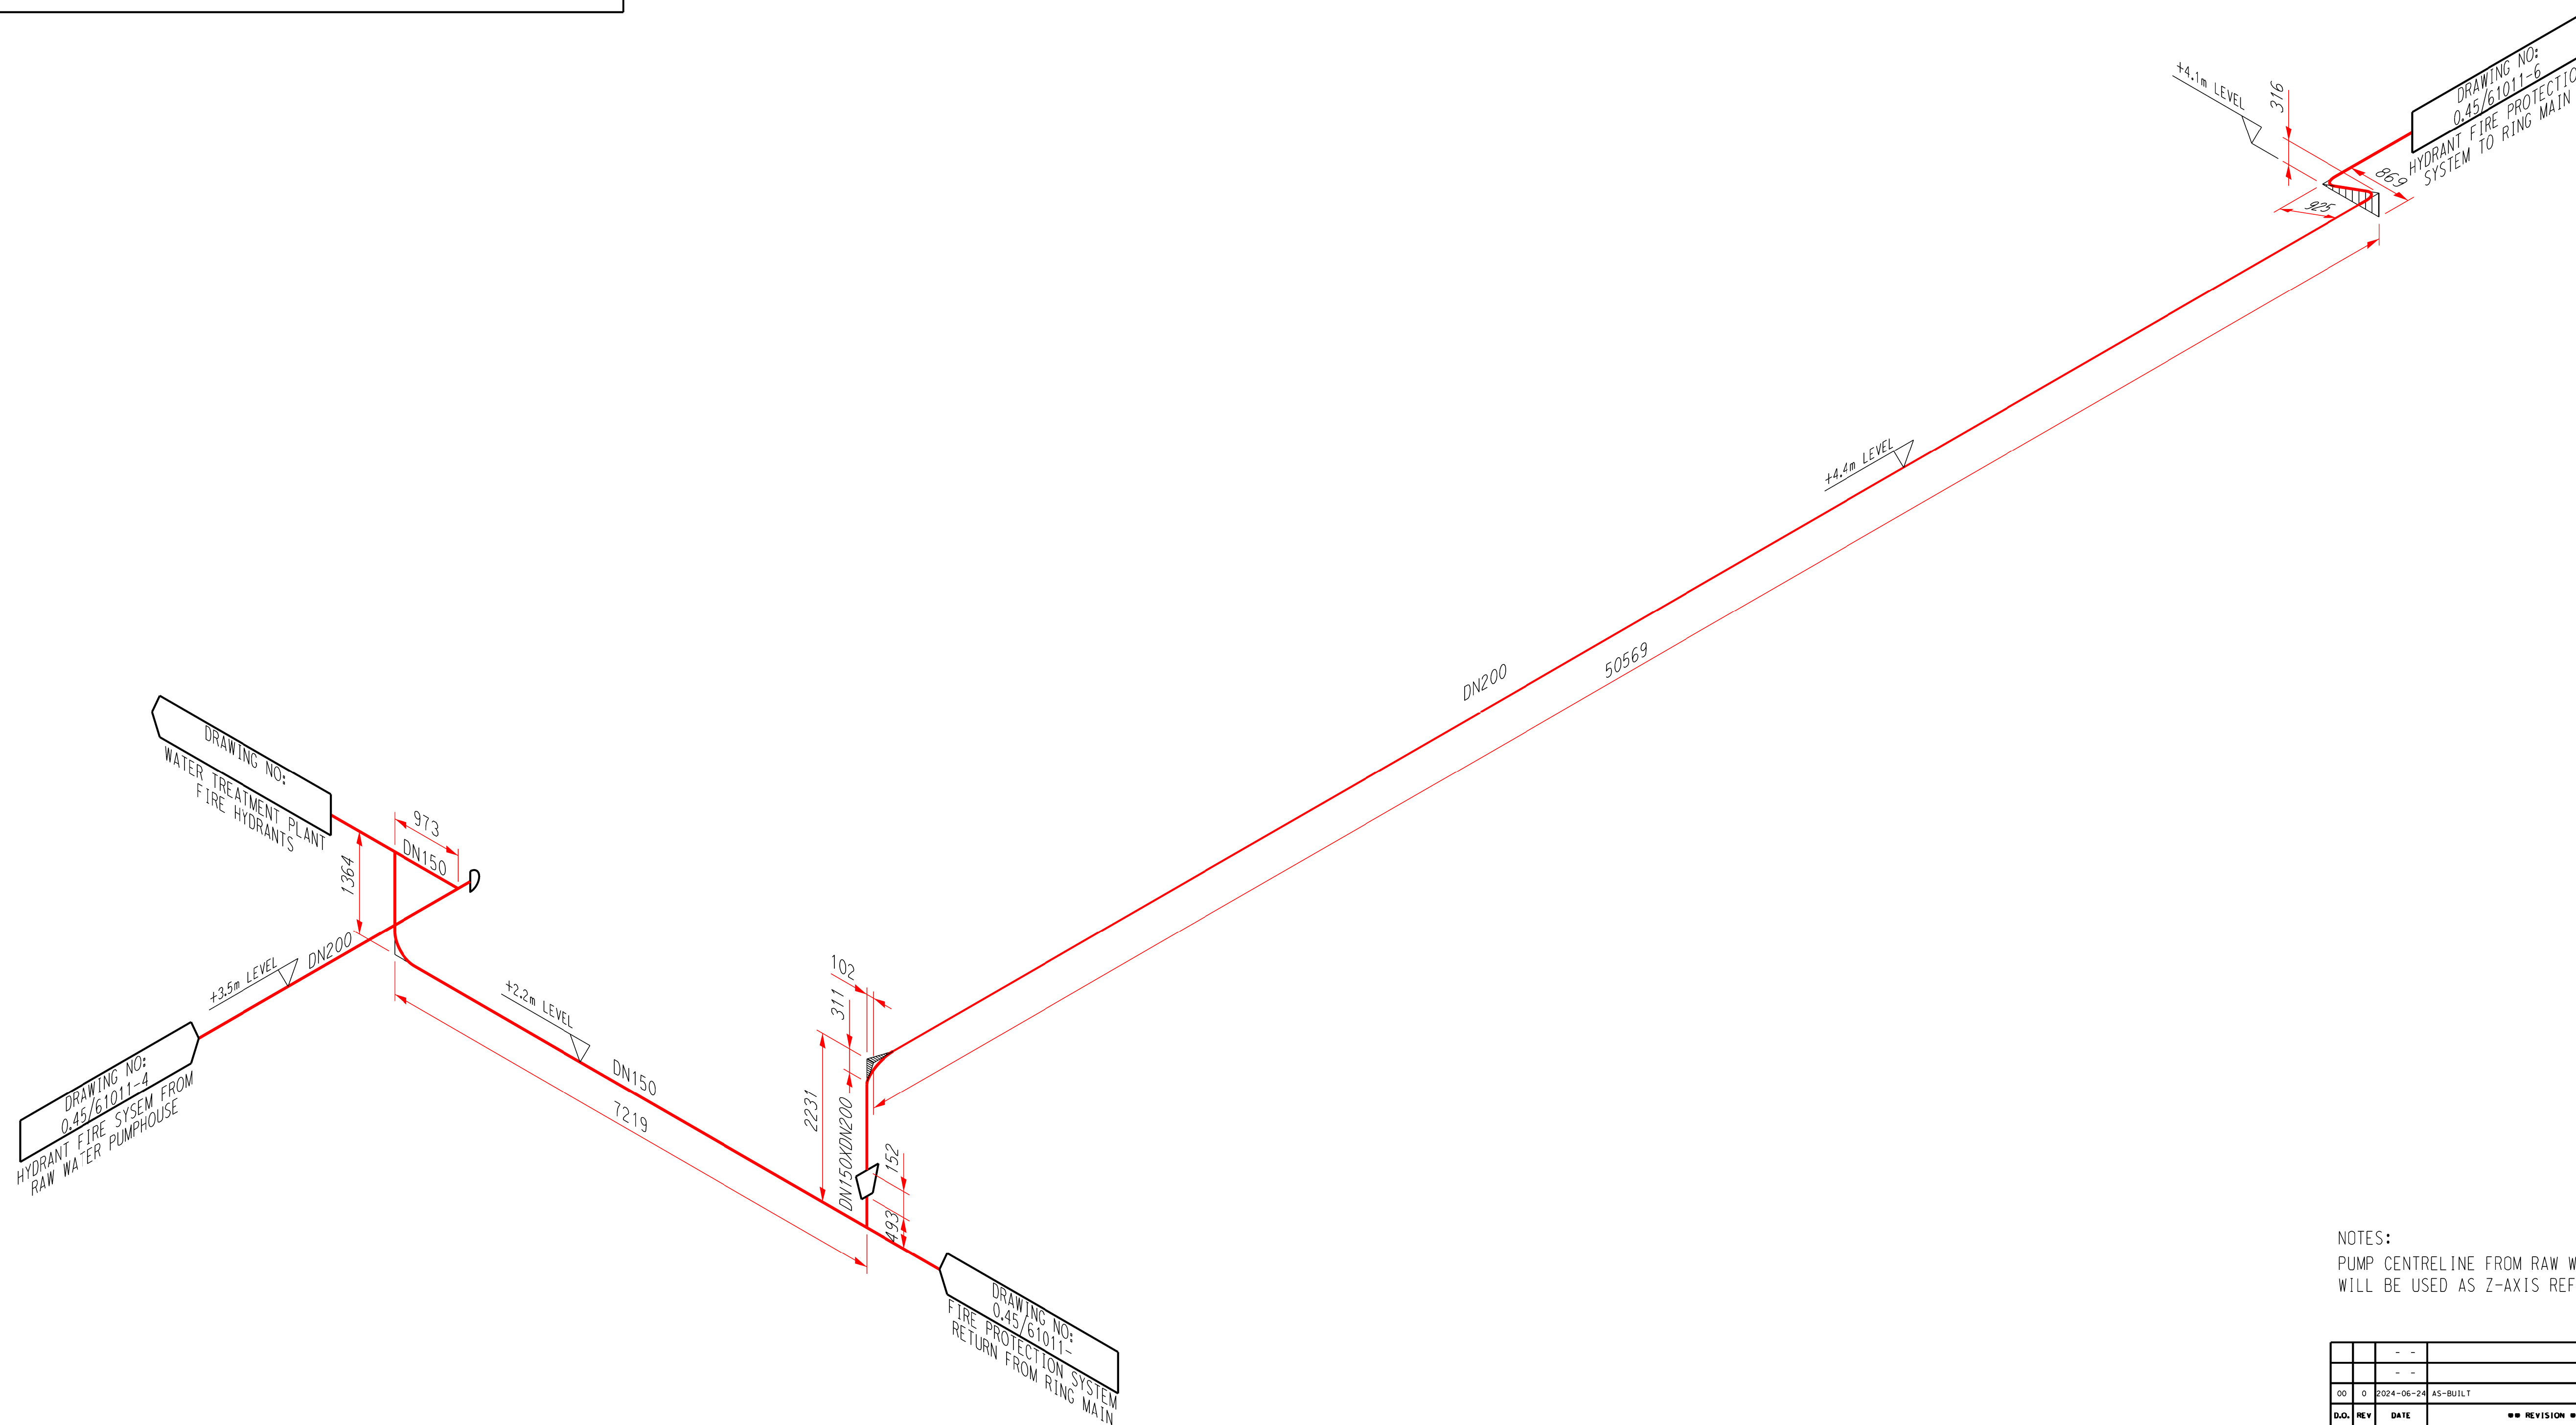

NOTES:
PUMP CENTRELINE FROM RAW WATER PUMP HOUSE
WILL BE USED AS Z-AXIS REFERENCE

[illegible]

15 16
DRAWING CLASSIFICATION: CONTROLLED DISCLOSURE

SIZE **A11**