


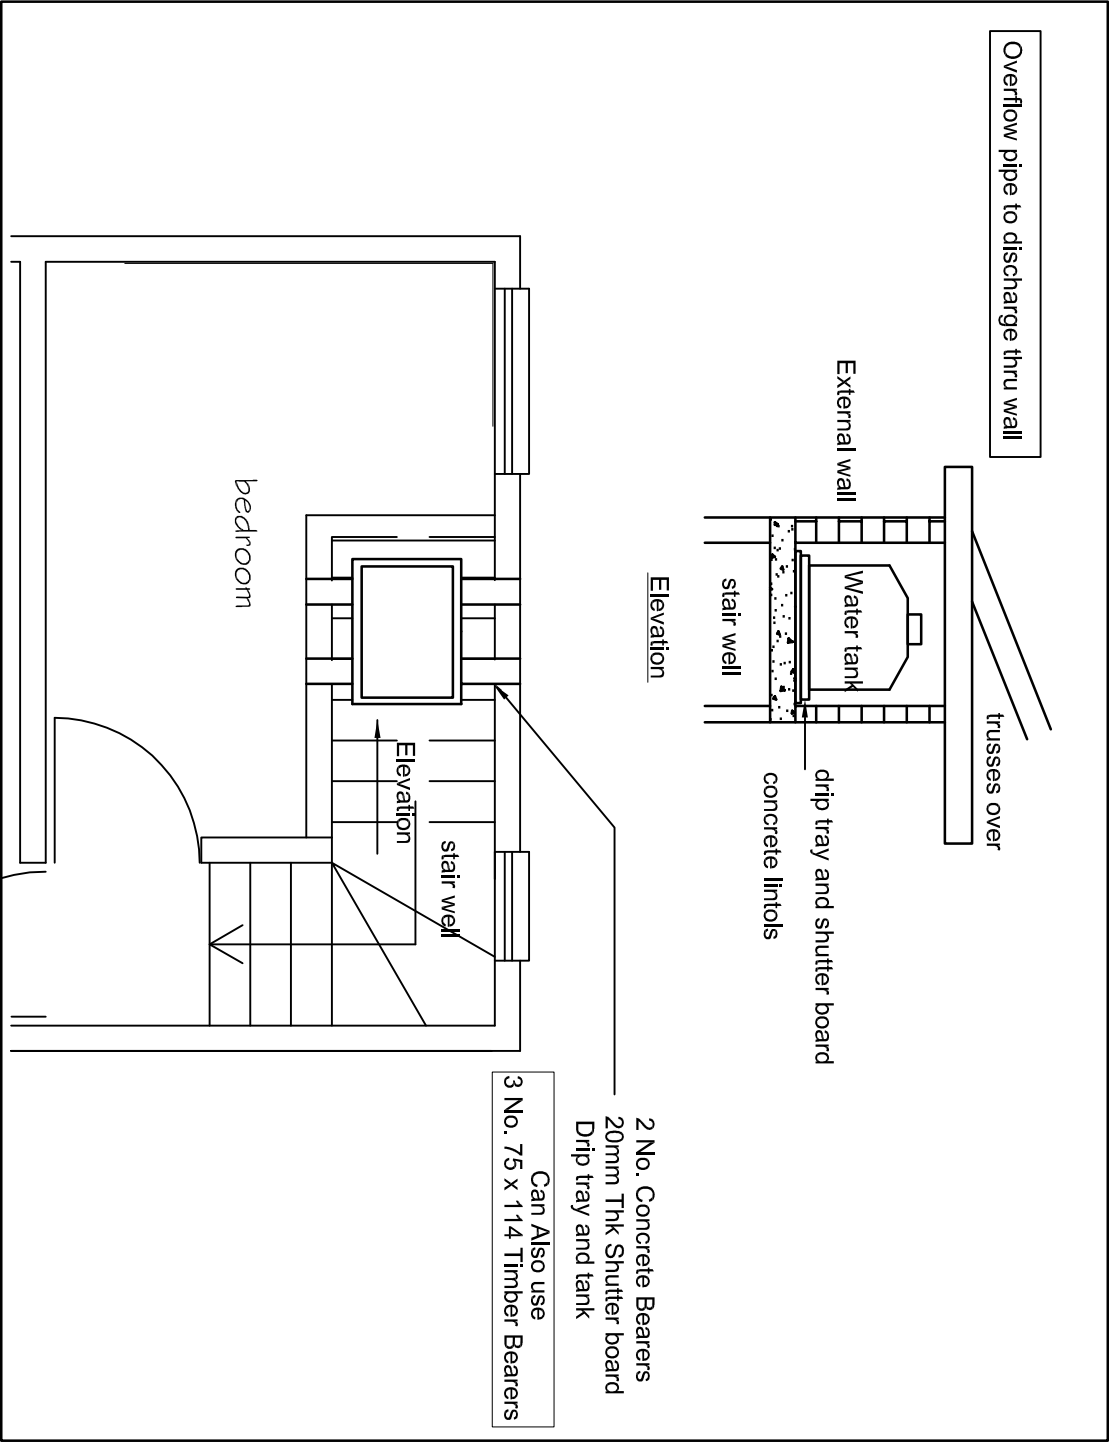

Water tank details Double storey Units
180L Municipal water tank

V. GOVENDER

STANDARD DETAILS
WATER TANK DETAIL
DOUBLE STOREY UNIT