
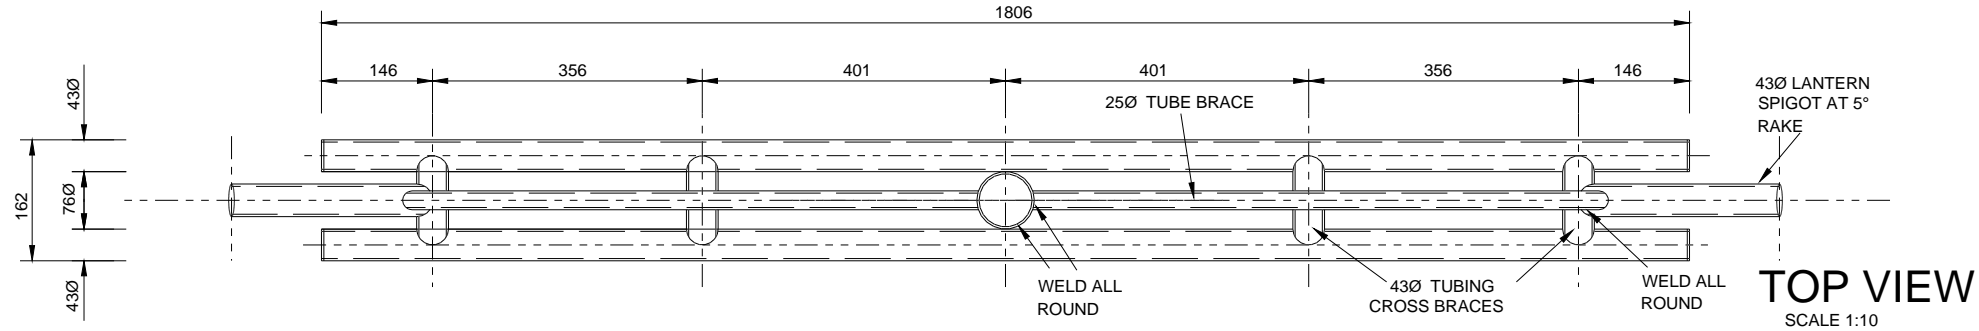
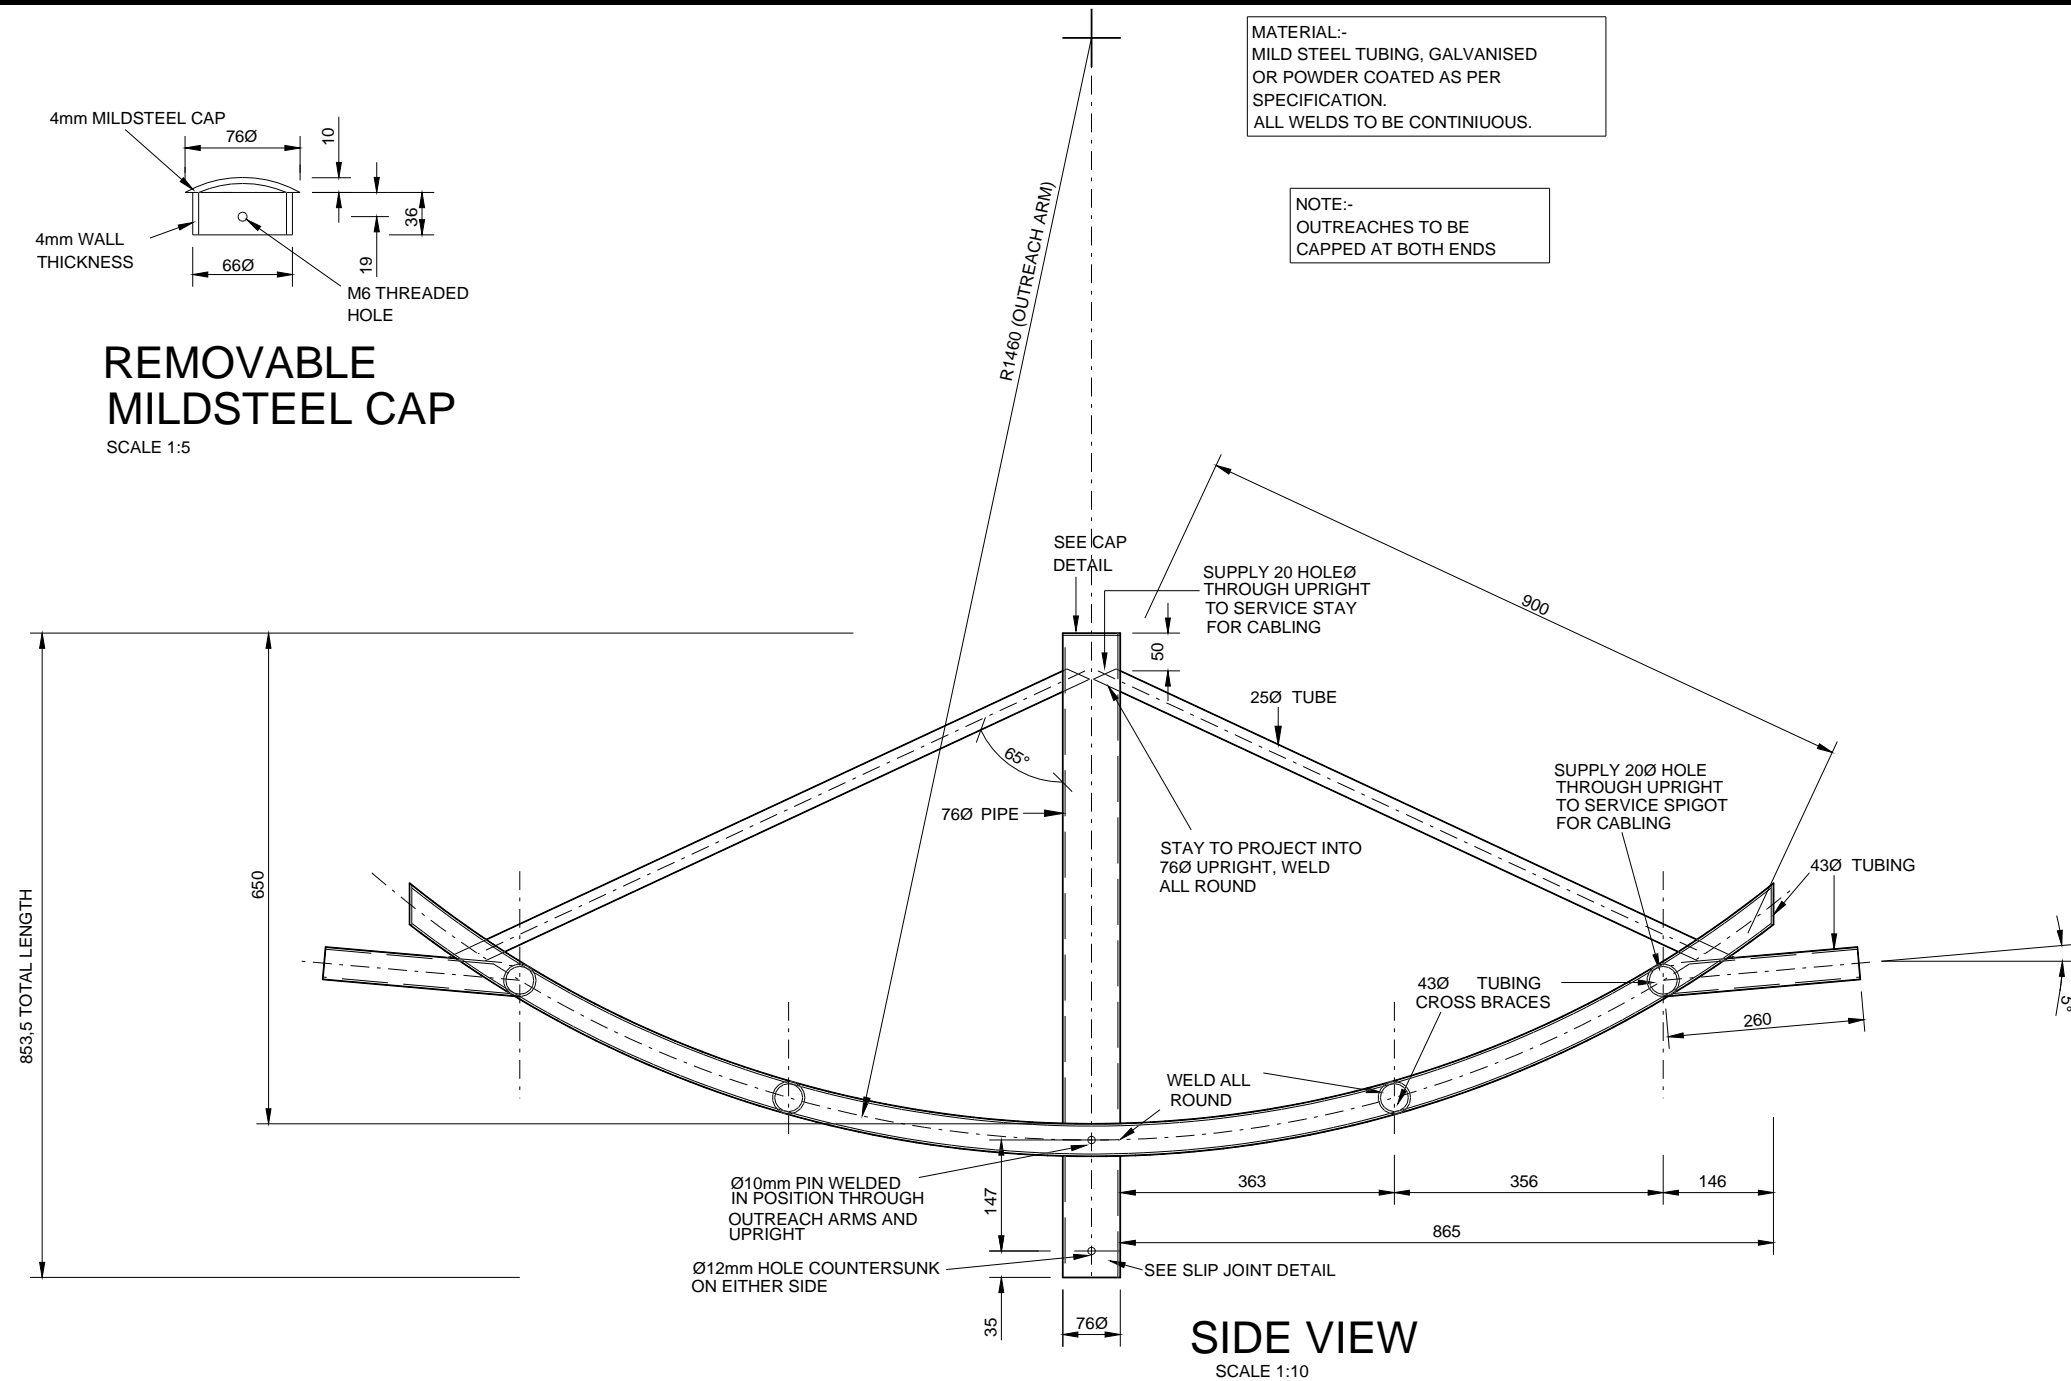



REMOVABLE MILDSTEEL CAP
SCALE 1:5

MATERIAL:-
MILD STEEL TUBING, GALVANISED
OR POWDER COATED AS PER
SPECIFICATION.
ALL WELDS TO BE CONTINUOUS.

NOTE:-
OUTREACHES TO BE
CAPPED AT BOTH ENDS

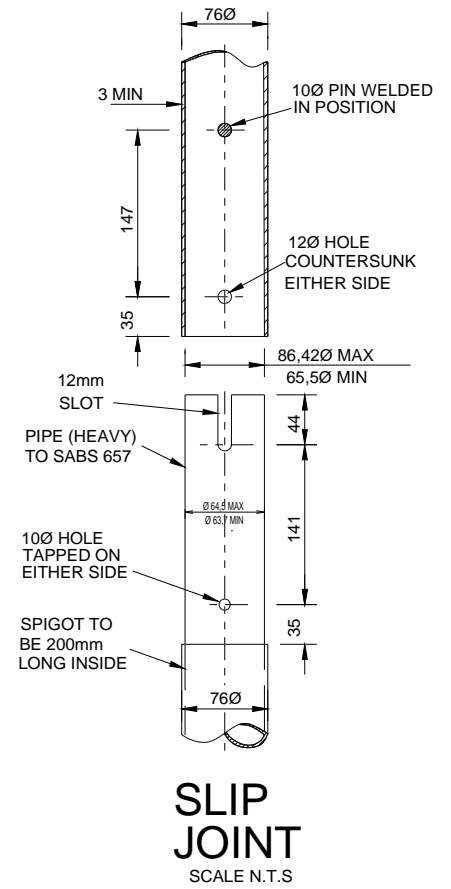

| No | AMENDMENTS | DATE |  CITY OF CAPE TOWN ELECTRICITY SERVICES | DRAWN: | DESIGN: | CHECKED: | DECORATIVE DOUBLE OUTREACH ARM | DRAWING NO: SL 42 |
|----|------------|------|--|-------------|------------|-----------|---------------------------------------|---------------------------------|
| | | | | G. WILLIAMS | | F.DOWNING | | |
| | | | | ENGINEER: | DATE: | SCALE: | | |
| | | | | | 19-04-2007 | AS SHOWN | | |
| | | | | | | | | |