



MATERIAL:-
MILD STEEL TUBING, GALVANISED
OR POWDER COATED AS PER
SPECIFICATION.
ALL WELDS TO BE CONTINUOUS.

NOTE:-
OUTREACHES TO BE
CAPPED AT BOTH ENDS

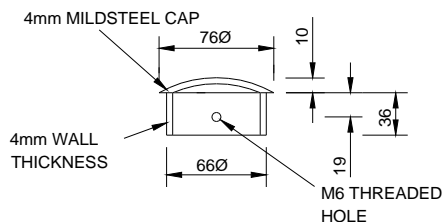


REMOVABLE MILDSTEEL CAP

SCALE 1:5

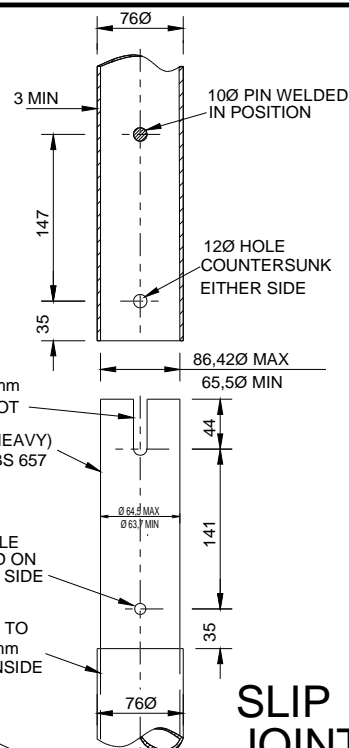


SLIP JOINT

SCALE N.T.S

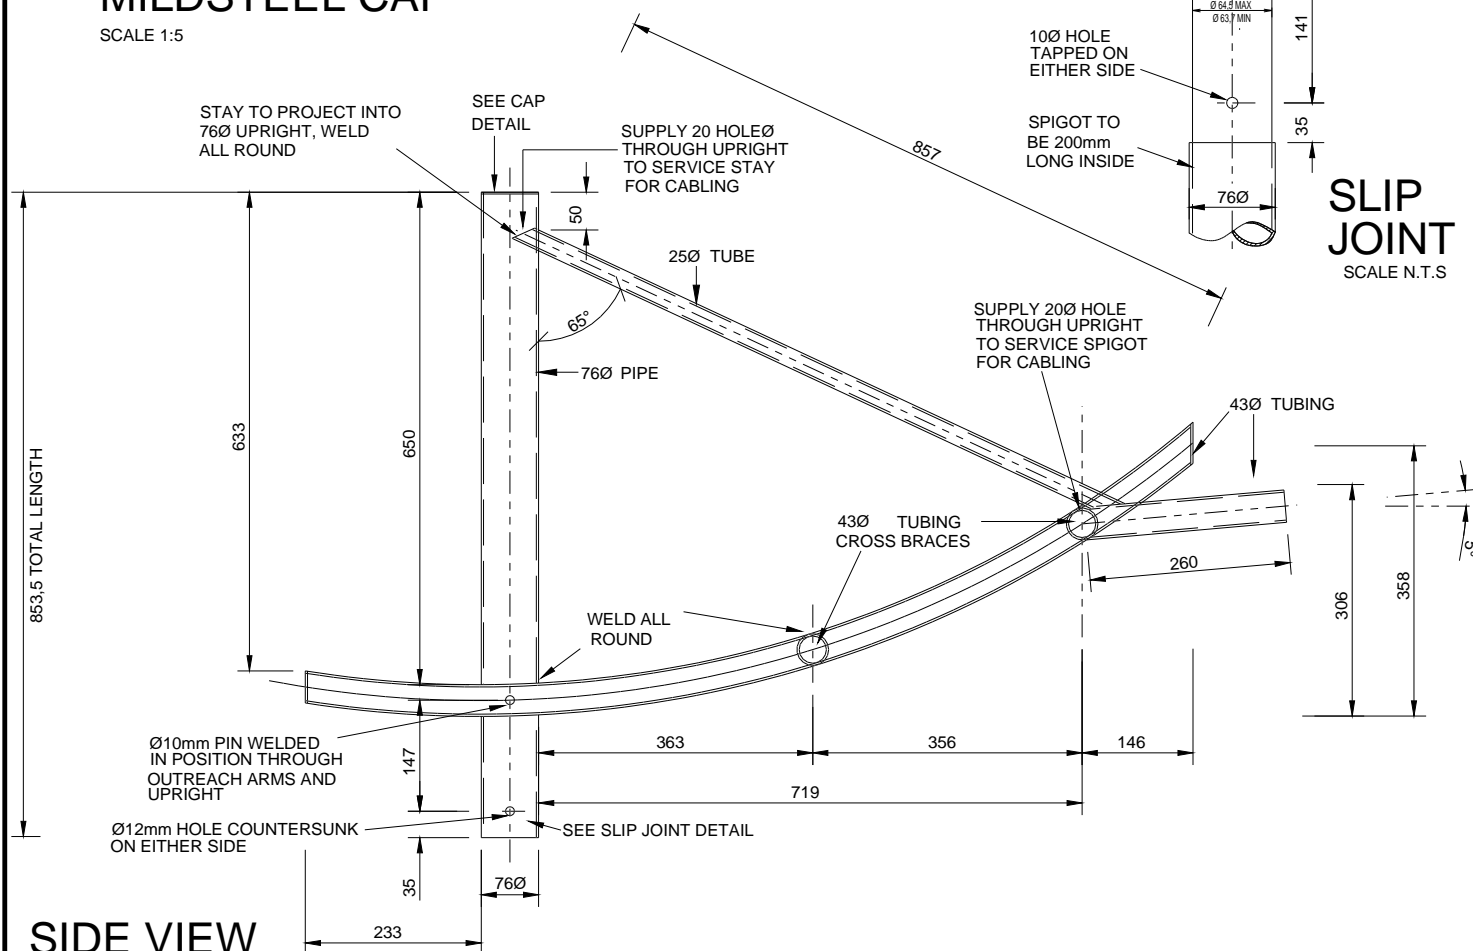

SIDE VIEW

SCALE 1:10

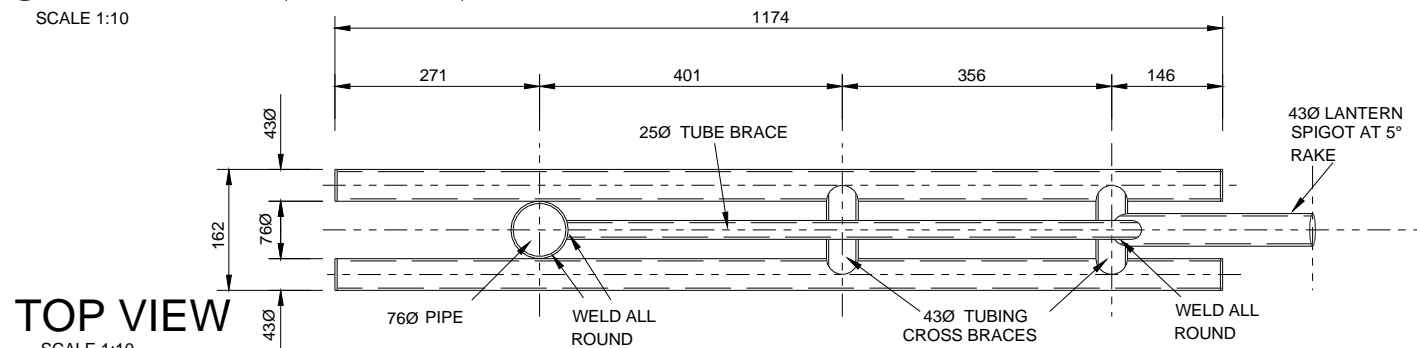

TOP VIEW

SCALE 1:10

No	AMENDMENTS	DATE
DECORATIVE OUTREACH ARM		



CITY OF CAPE TOWN
ELECTRICITY SERVICES

DRAWN:
A.E.HALL

ENGINEER:

DESIGN:
A.E.HALL

DATE:
19-05-2006

CHECKED:

SCALE:
AS SHOWN

DRAWING NO:

SL 39

This document was created with Win2PDF available at <http://www.daneprairie.com>.
The unregistered version of Win2PDF is for evaluation or non-commercial use only.