


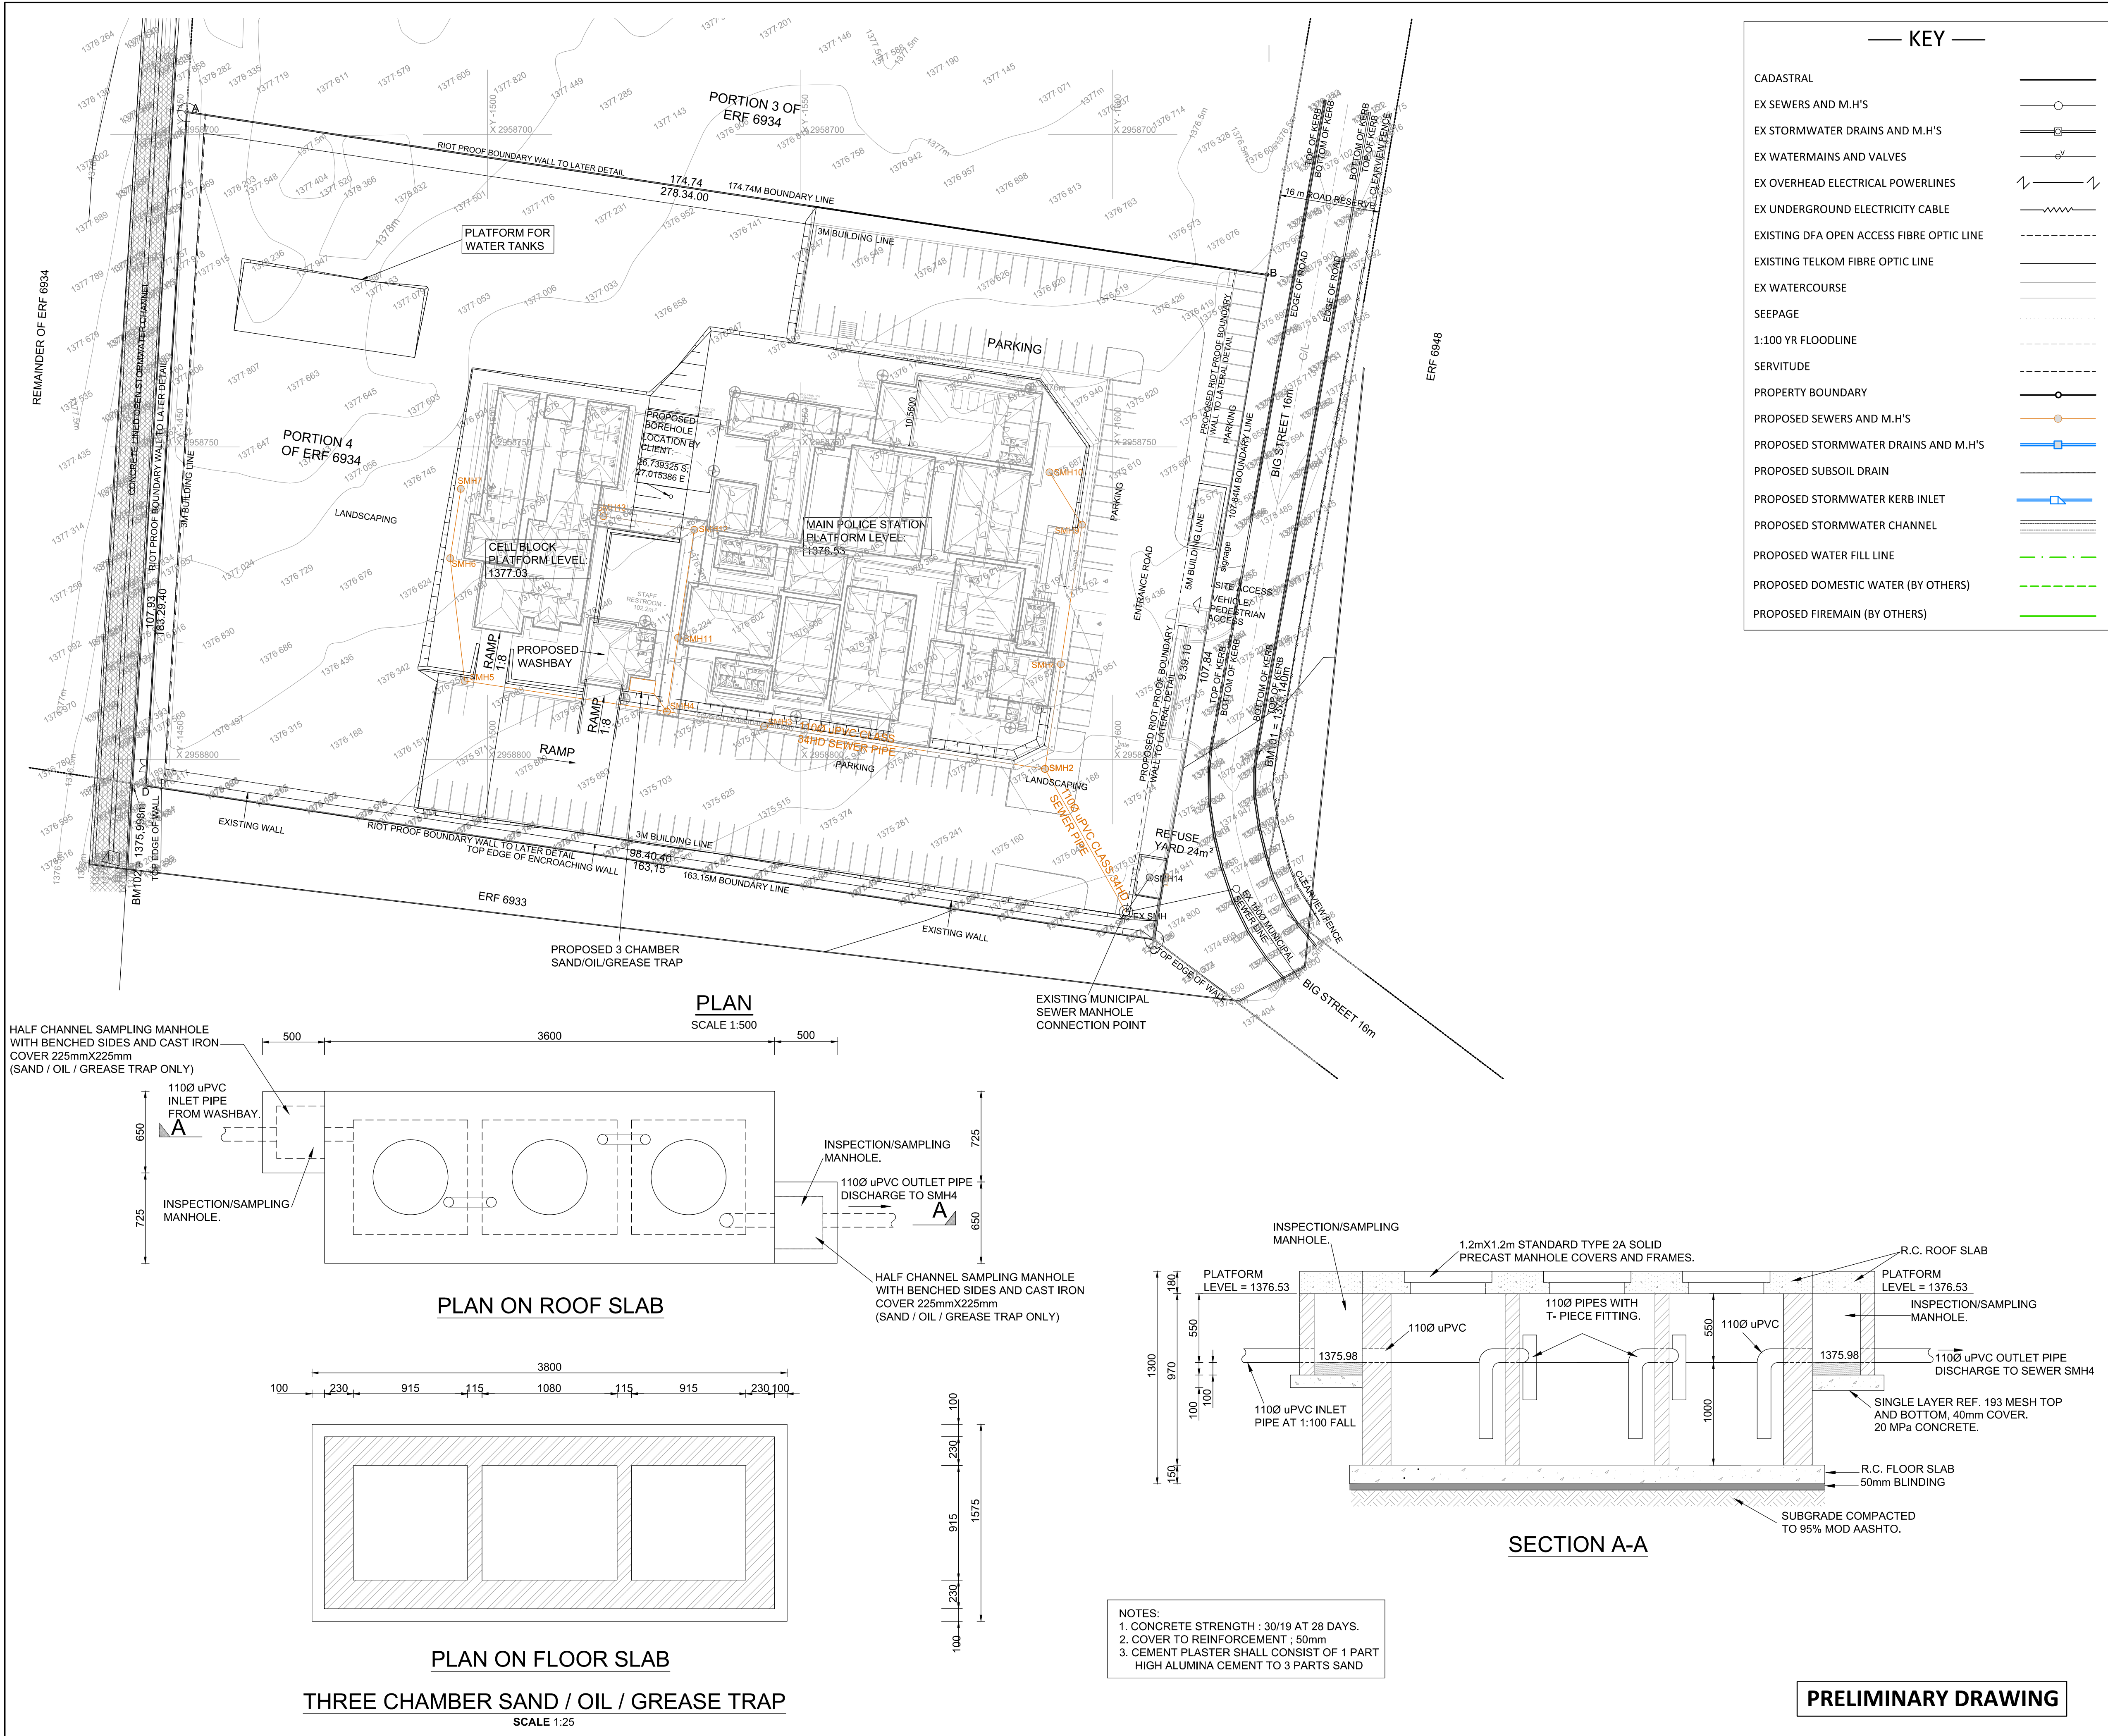

DRAWING REFERENCE			
TITLE			
TGC/01	CONCRETE RING MANHOLES		
TGC/02	SEWER MANHOLES		
NOTES			
F			
LAYOUT REVISED AS PER DWG. NO. 51660-01.REV.G			
G.L			
MAR 2024			
REVISIONS			
CLIENT			
SOUTH AFRICAN POLICE SERVICE			
Thekwini Geocivils cc T/A			
TGC Engineers			
Geotechnical & Civil Engineers			
Waste Disposal Consultants • Project Managers			
Suite 6 4 The Crescent Westway Office Park Westville 3611 Telephone 265-1777			P.O. Box 446 PAVILION 3611 Telefax 265-2727 E-mail: tgc@tgcengineers.co.za
PROJECT			
NEW SAPS IKAGENG POLICE STATION: NORTH WEST			
TITLE			
SEWER RETICULATION LAYOUT			
CONSULTING ENGINEER		DESIGNED : G.L	
SIGNATURE:.....		DRAWN : A.N	
PR. NO.:.....20180418		CHECKED : G.P	
DATE:.....10/07/2023		SCALE : AS SHOWN	
		DATE : JULY 2023	
		ORIGINAL SIZE: A1	
REFERENCE NO.		FIGURE NO.	REVISION
51660		01-2	F
CAD FILE: S/.....			