



PHASE 1 STANDBY STARTERWALL LAYOUT CH 0m TO CH 1000m
SCALE 1:1,000 m

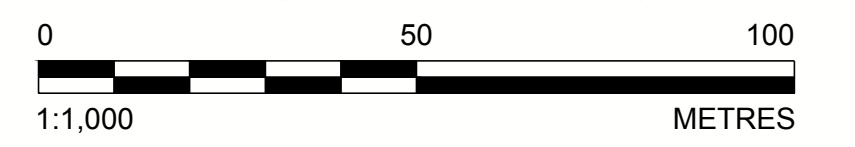


POINT No.	EASTING (m)	NORTHING (m)
1	41632.05	-2962335.16
2	41633.47	-2962315.51
3	41634.92	-2962295.41
4	41636.37	-2962275.46
5	41637.81	-2962255.52
6	41639.30	-2962235.74
7	41640.85	-2962215.63
8	41642.39	-2962195.69
9	41643.93	-2962175.75
10	41645.47	-2962155.81
11	41647.01	-2962135.87
12	41648.53	-2962116.09
13	41650.09	-2962095.99
14	41651.57	-2962076.04
15	41652.86	-2962056.09
16	41654.13	-2962036.13
17	41655.39	-2962016.17
18	41656.65	-2961996.21
19	41657.90	-2961976.11
20	41659.13	-2961956.28
21	41660.35	-2961936.32
22	41661.56	-2961916.48
23	41662.78	-2961896.27
24	41663.96	-2961876.43
25	41665.15	-2961856.48
26	41666.33	-2961836.50
27	41667.51	-2961816.53
28	41668.70	-2961796.57
29	41669.87	-2961776.73
30	41671.45	-2961756.70
31	41687.78	-2961750.32
32	41703.29	-2961762.89
33	41716.57	-2961777.81
34	41728.16	-2961794.08
35	41738.81	-2961811.01
36	41749.37	-2961827.99
37	41759.96	-2961844.57
38	41771.92	-2961861.00
39	41783.86	-2961877.04
40	41795.97	-2961892.96
41	41806.87	-2961909.68
42	41818.00	-2961926.27
43	41829.80	-2961942.41
44	41841.53	-2961958.61
45	41843.76	-2961978.09
46	41842.36	-2961998.04
47	41840.98	-2962017.85
48	41839.60	-2962037.94
49	41838.23	-2962057.90
50	41836.86	-2962077.85
51	41835.48	-2962097.96

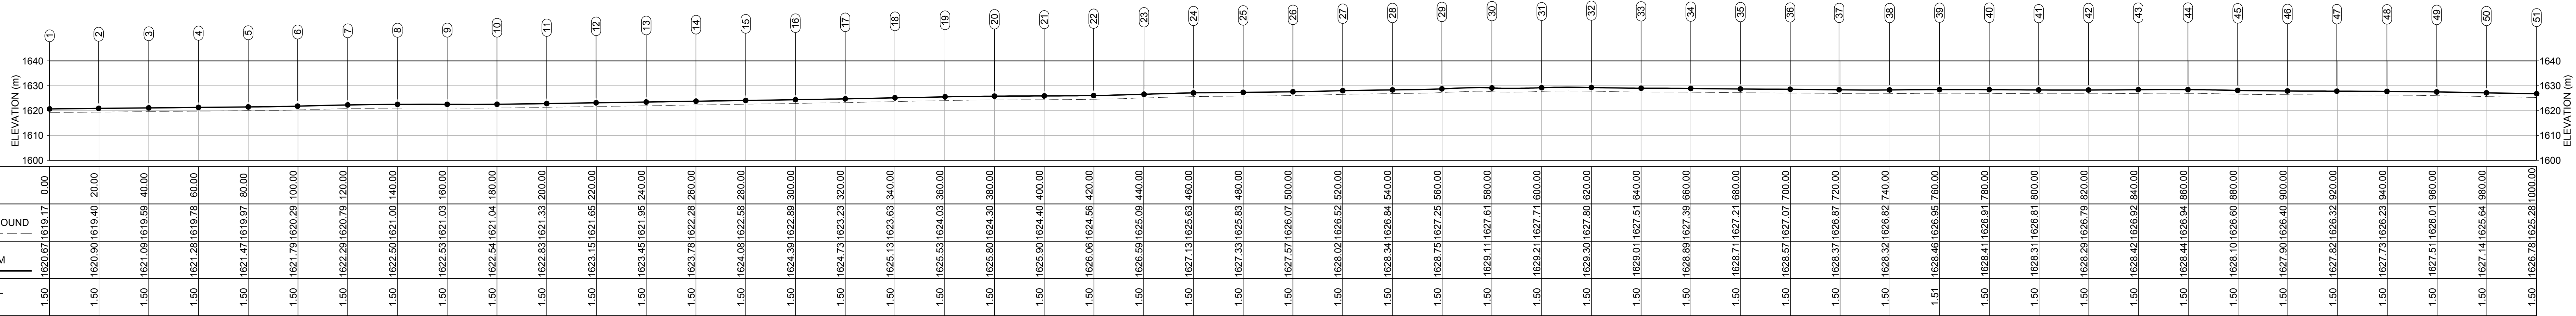

PHASE 1 STANDBY ADF STARTERWALL
SCALE 1:1,000 m

ISSUED FOR
INFORMATION


 <p>FRANCO SAM PR. ENG. 201707103</p>				<p>LO 20 SOUTH AFRICAN SURVEY WCSA DATUM FEBRUARY 2001</p>				<p>THIS DRAWING HAS BEEN ORIGINATED BY A C.A.D. SYSTEM. ANY AMENDMENT MUST BE EFFECTED ON THE SAME SYSTEM.</p>			
ISSUE FOR INFORMATION				MMW	CHD	FS	KCS	REFERENCE	REFERENCE DRAWINGS		
DRAWN BY	DATE	INDEX REFERENCE	DATE	REV	CHD	FS	KCS	REFERENCE	REFERENCE DRAWINGS		
02	12	FS	01/12/17								
DESIGN APPROVED	12	FS	01/12/17								
DESIGN APPROVED	12	FS	01/12/17								
KCS	12	FS	01/12/17								
AUTH	12	FS	01/12/17								
CHD	12	FS	01/12/17								
DRAWN BY	12	MMW	01/12/17								
SCALE	AS SHOWN										

TUTUKA ASH DUMP VOLUME INCREASE PROJECT

PHASE 1 DETAILED DESIGN

STANDBY STATIONWALL

LAYOUT & SO INFO SHEET 1 OF 2



0,61 / 96775

04 A