


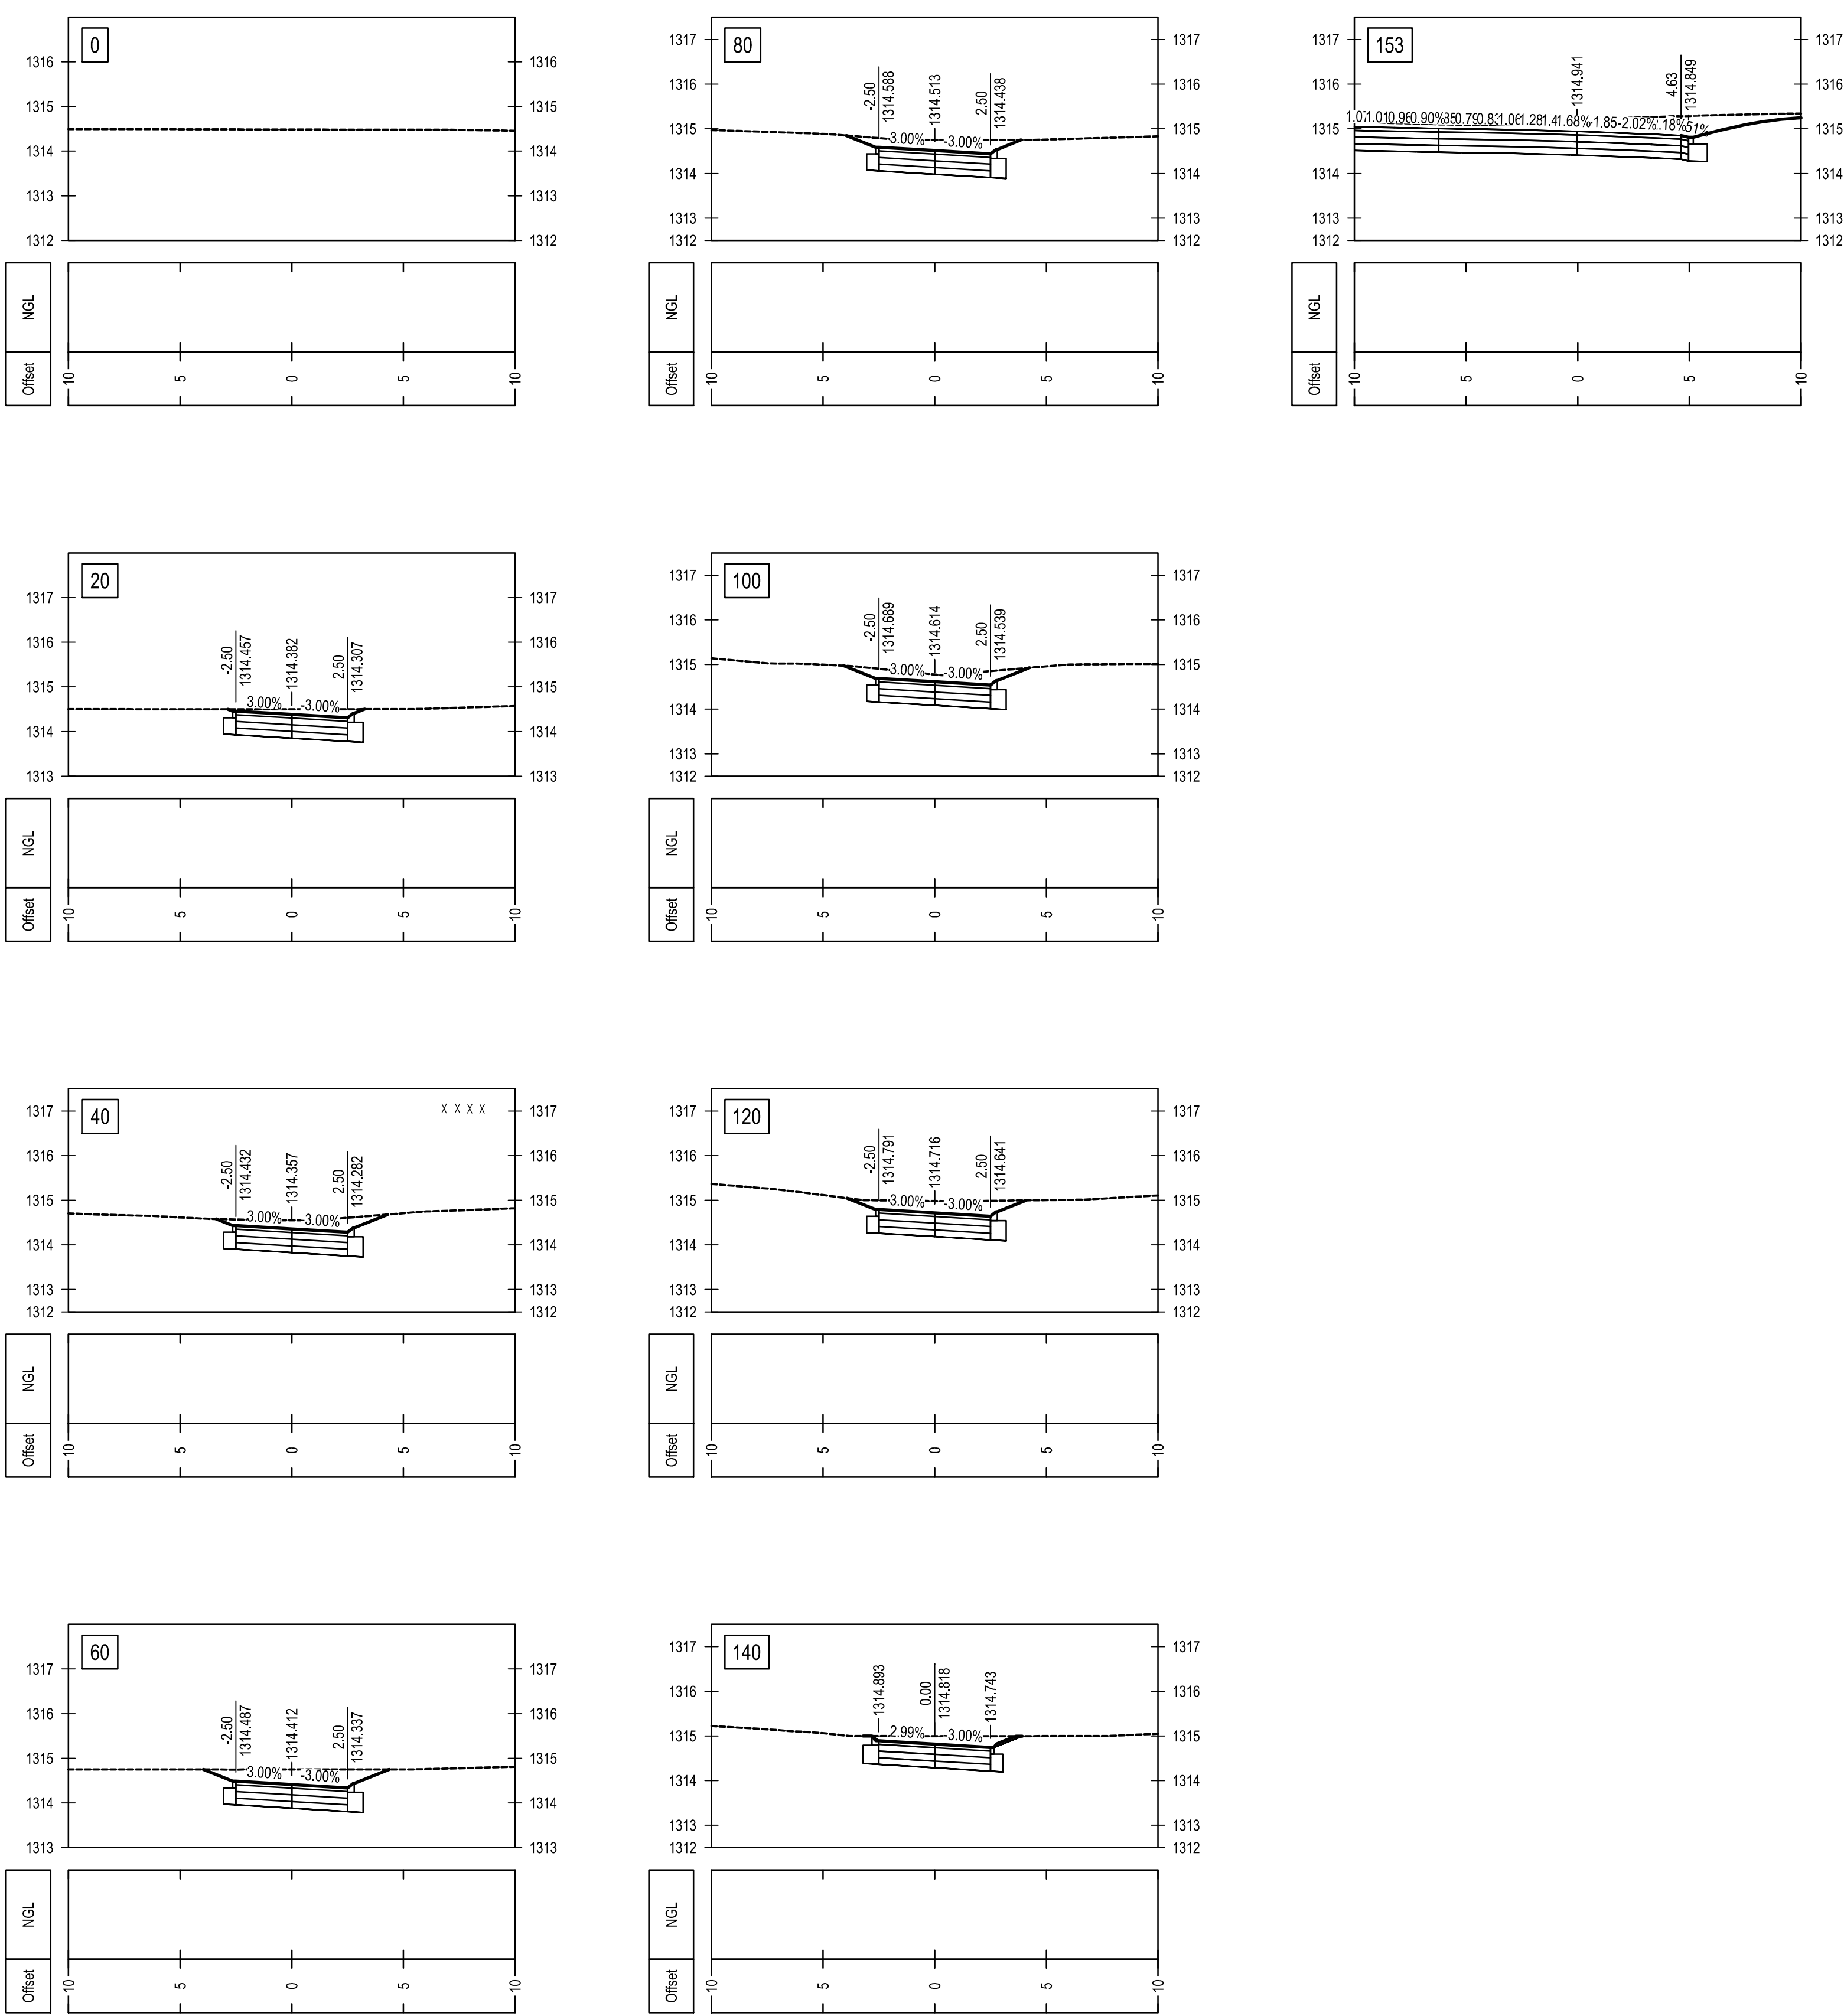

 Maquassi Hills Local Municipality MAQUASSI HILLS LOCAL MUNICIPALITY PRIVATE BAG X3 TEL: 018 596 1068 WOLMARANSSTAD FAX: 018 596 1555 2630	AMENDMENTS <table><thead><tr><th>REV</th><th>DATE</th><th>APPROVED</th><th>DESCRIPTION</th></tr></thead><tbody><tr><td>A</td><td>SEP 2026</td><td>G. A. M</td><td>ISSUE FOR TENDER</td></tr><tr><td> </td><td> </td><td> </td><td> </td></tr><tr><td> </td><td> </td><td> </td><td> </td></tr><tr><td> </td><td> </td><td> </td><td> </td></tr><tr><td> </td><td> </td><td> </td><td> </td></tr><tr><td> </td><td> </td><td> </td><td> </td></tr><tr><td> </td><td> </td><td> </td><td> </td></tr><tr><td> </td><td> </td><td> </td><td> </td></tr><tr><td> </td><td> </td><td> </td><td> </td></tr><tr><td> </td><td> </td><td> </td><td> </td></tr><tr><td> </td><td> </td><td> </td><td> </td></tr><tr><td> </td><td> </td><td> </td><td> </td></tr><tr><td> </td><td> </td><td> </td><td> </td></tr><tr><td> </td><td> </td><td> </td><td> </td></tr></tbody></table>				REV	DATE	APPROVED	DESCRIPTION	A	SEP 2026	G. A. M	ISSUE FOR TENDER	CONSULTANT DETAIL  DITLOU CONSULTING CC OFFICE 19 EAST 202 SANLYNN OFFICE PARK CNR ALKANTRAND & LYNNWOOD ROAD PO BOX 15684 LYNN EAST 0639 TEL: (012)548-0196 FAX: (012)548-0298 EMAIL: info@ditloucon.co.za I, G. MANYIKA Prof Reg Nr: 2024301981 HEREBY CERTIFY THAT THE SERVICES WILL BE INSTALLED ACCORDING TO THE DRAWING DATE: _____ SIGNATURE: _____		DESIGNED NAME: L. MOOISHA Prof Reg No: _____ SIGNATURE: _____ DATE: _____ DRAWN NAME: G. BALOYI Prof Reg No: _____ SIGNATURE: _____ DATE: _____ CHECKED NAME: G. MANYIKA Prof Reg No: 2024301981 SIGNATURE: _____ DATE: _____ INFORMATION OFFICE CHECKED NAME: _____ SIGNATURE: _____ DATE: _____ DESIGN OFFICE APPROVAL NAME: _____ Prof Reg No: _____ SIGNATURE: _____ DATE: _____		CONTRACT No. 8/1/2 N.J. MBONANI PROJECT No. 1145K-2 SHEET No. 1 PAPER SIZE A1 SCALE AS SHOWN DATE: SEPT 2026		LOCATION OF PROJECT DESIGN AND SUPERVISION OF UPGRADING OF GRAVEL ROAD TO BLOCK PAVING AT KALANGA, MOLALE, WILLIAM OLIFANT STREETS IN LEBALENG DRAWING NAME: LEBALENG DESIGN CROSS SECTION WILLIAM OLIFANT STREET CONTRACT NUMBER: 8/1/2 N.J. MBONANI DRAWING NUMBER 1145K-2-03X03		PROJECT STATUS ☐ CONCEPT DRAWING ☒ TENDER DRAWING ☐ CONSTRUCTION DRAWING ☐ AS BUILT DRAWING PROJECT ENGINEER of MHLM: NAME: _____ SIGNATURE: _____ Prof Reg No. _____ DATE: _____ INSPECTOR OF WORKS of MHLM: NAME: _____ SIGNATURE: _____ DATE: _____	
	REV	DATE	APPROVED	DESCRIPTION	
	A	SEP 2026	G. A. M	ISSUE FOR TENDER	