


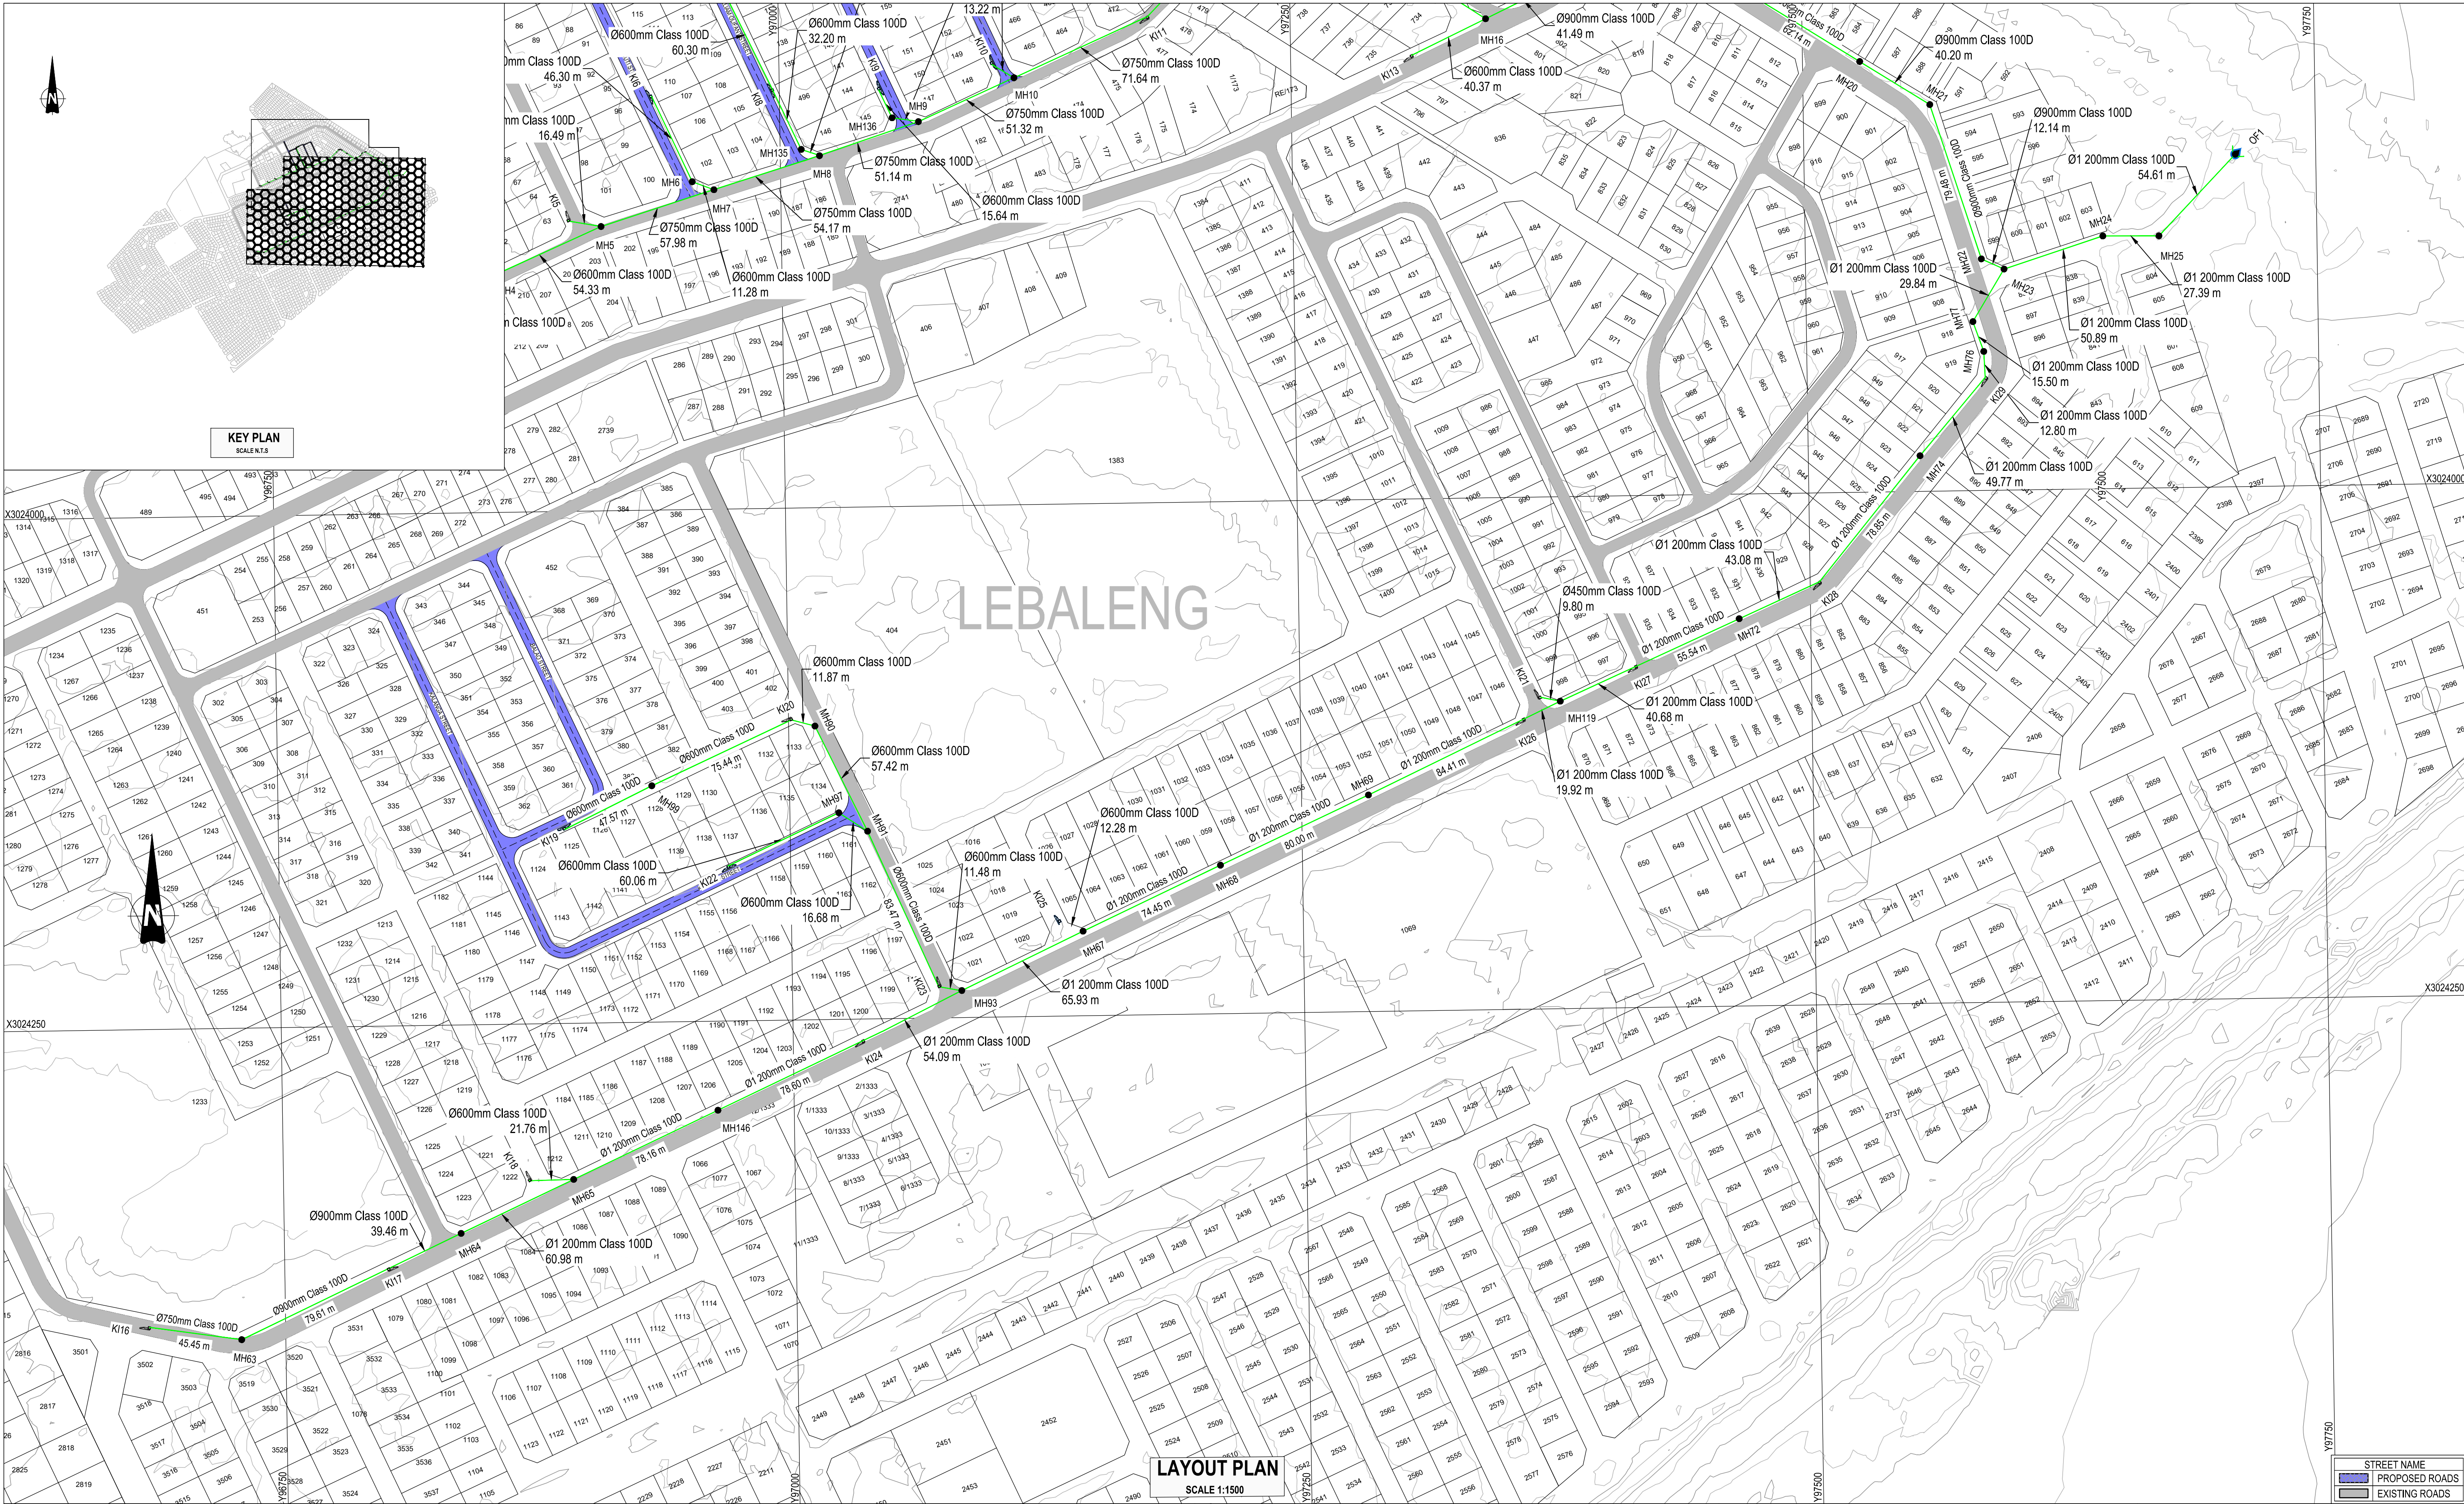

KEY PLAN
SCALE 1:500

LAYOUT PLAN
SCALE 1:1500

STREET NAME
PROPOSED ROADS
EXISTING ROADS

AMENDMENTS

REV	DATE	APPROVED	DESCRIPTION
A	SEP 2026	G. A. M	ISSUE FOR TENDER



MAQUASSI HILLS LOCAL MUNICIPALITY

PRIVATE BAG X3
WOLMARANSSTAD
2630

TEL: 018 596 1068
FAX: 018 596 1555

CONSULTANT DETAIL

DITLOU CONSULTING CC
OFFICE 19 EAST 202
SANLYNN OFFICE PARK
CNR ALKANTRAND &
LYNNWOOD ROAD
PO BOX 15684
LYNN EAST
0639
TEL: (012)548-0196
FAX: (012)548-0298
EMAIL: info@ditlou.co.za



I, G. MANYIKA
HEREBY CERTIFY THAT THE SERVICES WILL BE INSTALLED
ACCORDING TO THE DRAWING

DATE: _____ SIGNATURE: _____

DESIGNED

NAME: S. ZITUMANE
SIGNATURE: _____ DATE: SEP 2026
NAME: A. MASOMBUKA
SIGNATURE: _____ DATE: SEP 2026
CHECKED
NAME: G. MANYIKA
SIGNATURE: _____ DATE: 2024/30/1981
INFORMATION OFFICE CHECKED
NAME: _____
SIGNATURE: _____ DATE: _____
DESIGN OFFICE APPROVAL
NAME: _____
SIGNATURE: _____ DATE: _____

CONTRACT

No. 8/1/2 N.J. MBONANI
PROJECT No. 1
SHEET No. 1
PAPER SIZE A1
SCALE AS SHOWN
DATE: SEP 2026

LOCATION OF PROJECT

DESIGN AND SUPERVISION OF UPGRADING OF GRAVEL ROAD TO BLOCK PAVING AT KALANGA, MOLALE, WILLIAM OLIFANT STREETS IN LEBALENG
DRAWING NAME: PROPOSED SCOPE OF WORKS STORMWATER LAYOUT (SHEET 2 OF 2)
CONTRACT NUMBER: 8/1/2 N.J. MBONANI
DRAWING NUMBER 1145K-2-05U03

PROJECT STATUS

CONCEPT DRAWING
TENDER DRAWING
CONSTRUCTION DRAWING
AS BUILT DRAWING
PROJECT ENGINEER of MHLM:
NAME: _____ SIGNATURE: _____
Prof Reg No. _____ DATE: _____
INSPECTOR OF WORKS of MHLM:
NAME: _____ SIGNATURE: _____
DATE: _____