

(SS 0.47/45145)

380V ASH PLANT BOARD 'A' 380V ASH PLANT BOARD 'B'

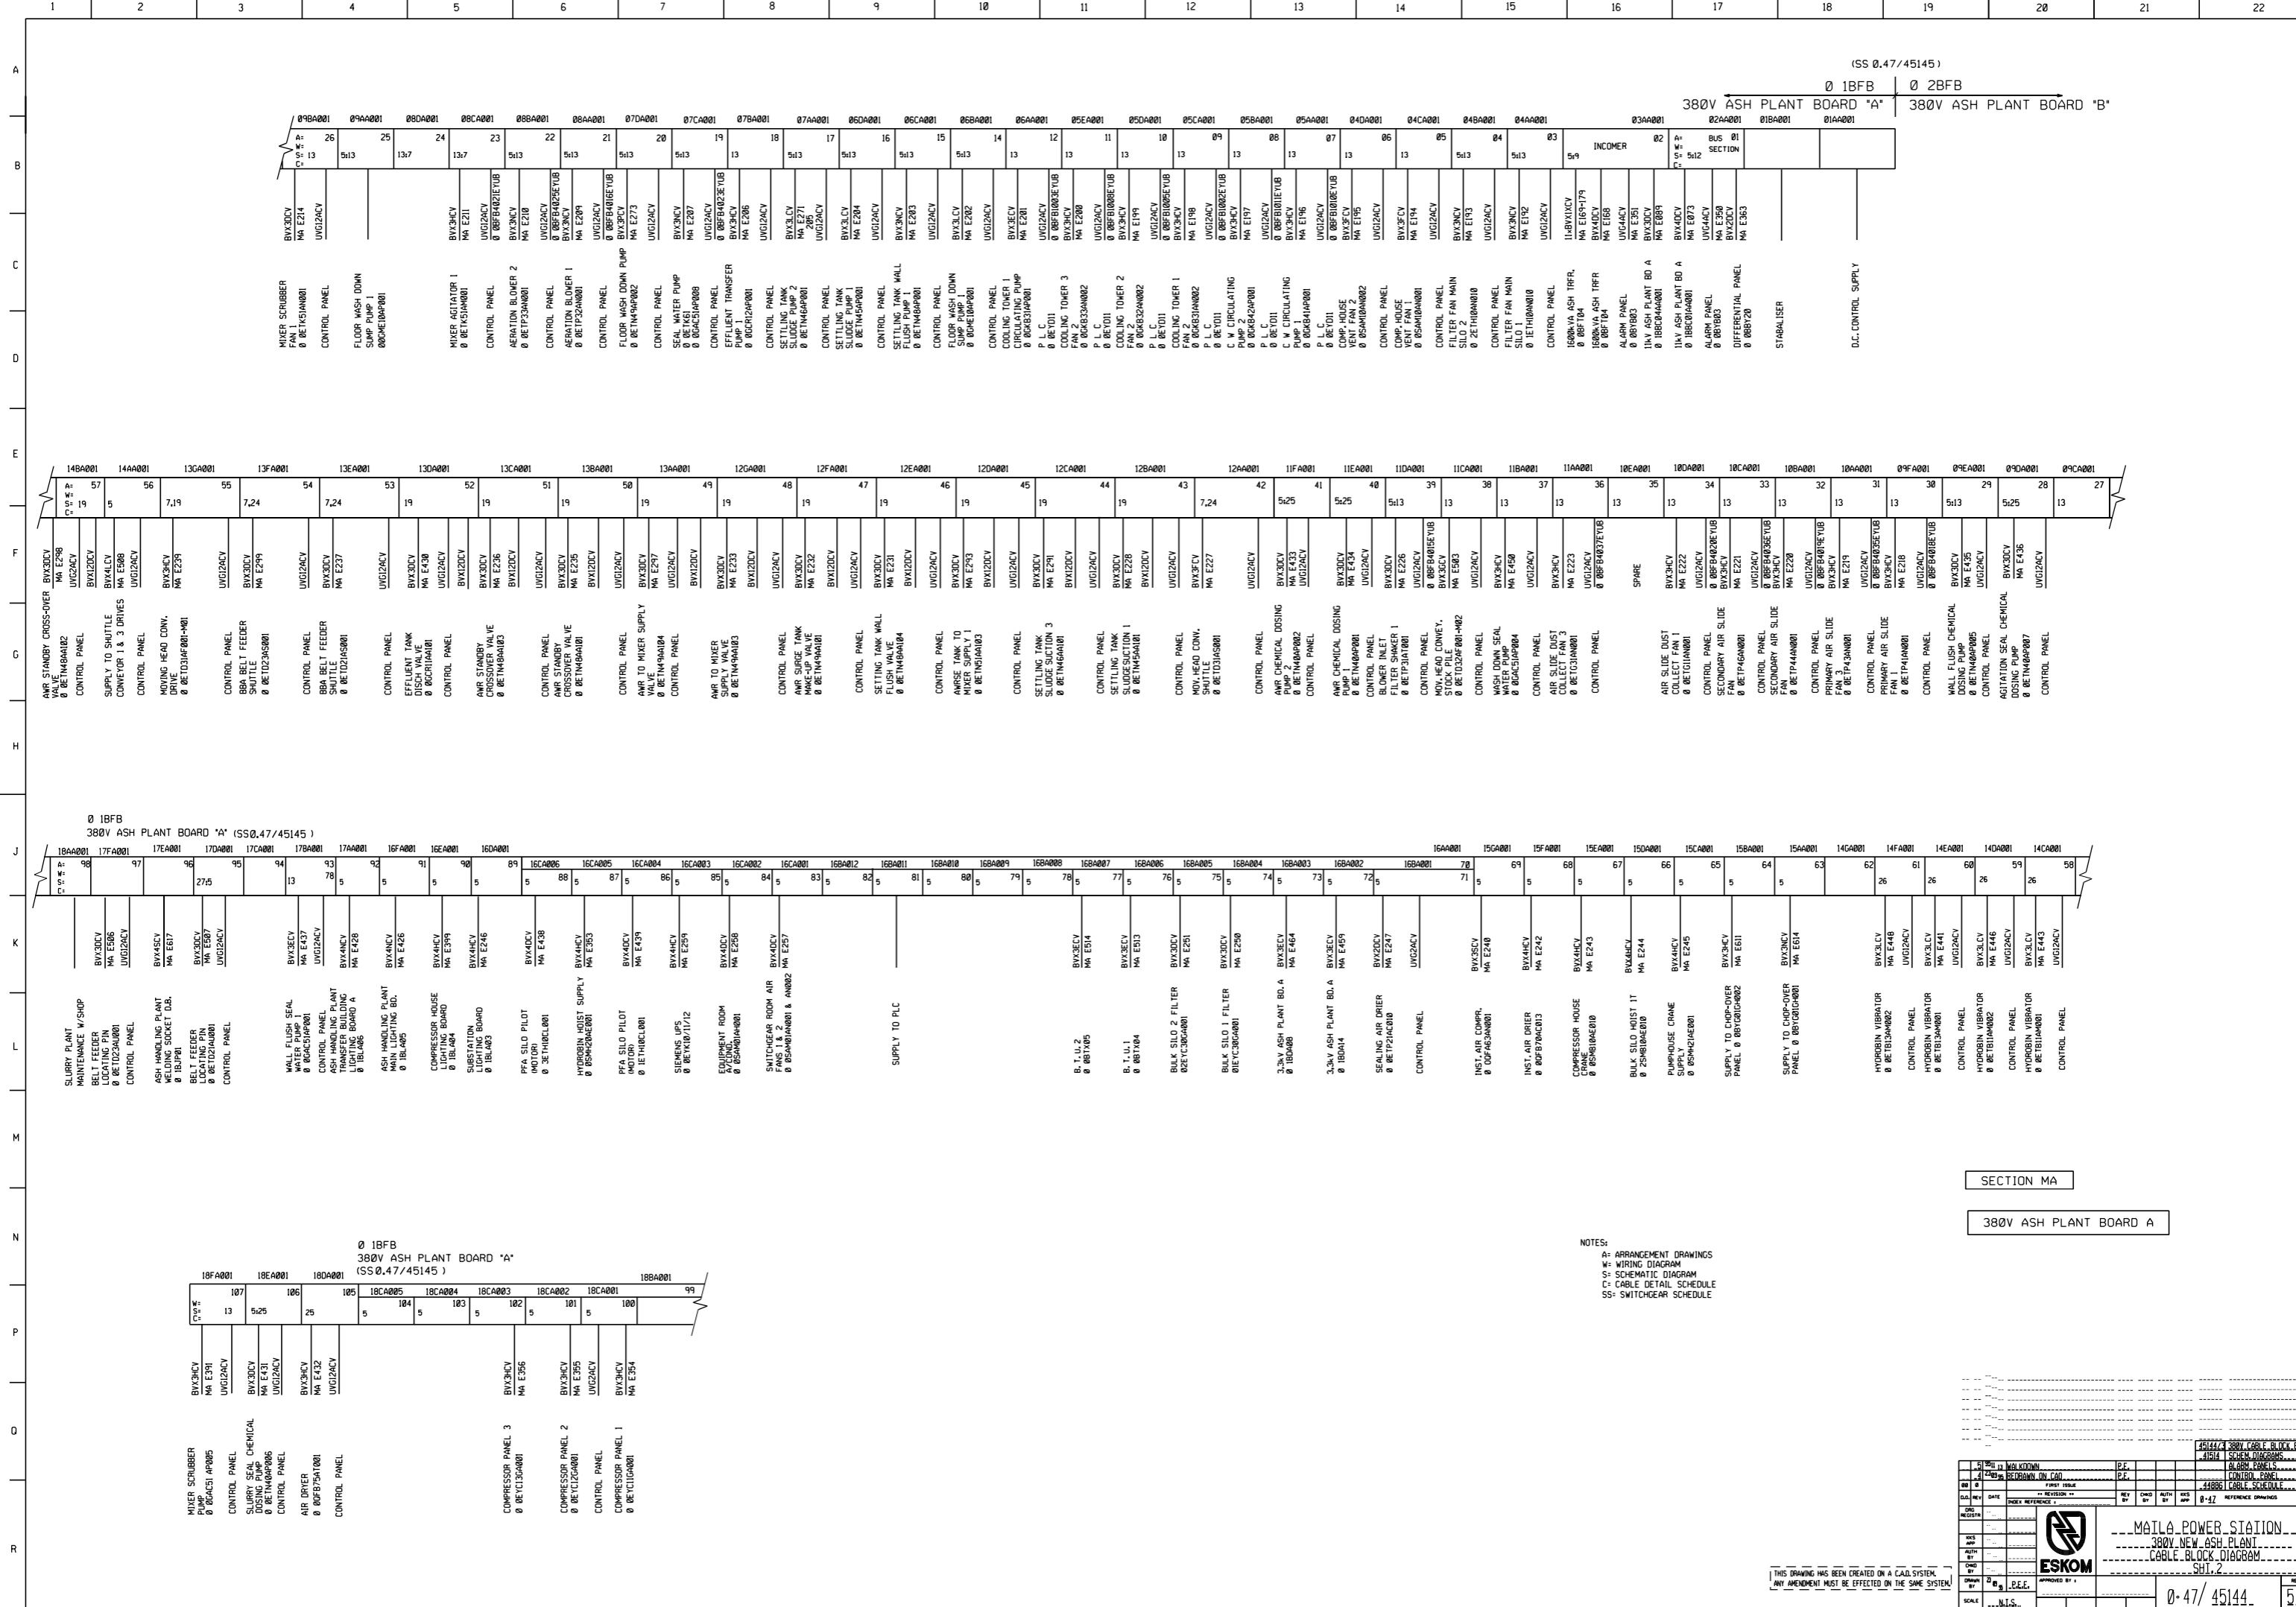


Table with 22 columns and 18 rows (A-R) containing equipment codes and descriptions for the top section of the plant board.

Table with 22 columns and 18 rows (A-R) containing equipment codes and descriptions for the middle section of the plant board.

Table with 22 columns and 18 rows (A-R) containing equipment codes and descriptions for the bottom section of the plant board.

SECTION MA  
380V ASH PLANT BOARD A

- NOTES:
A: ARRANGEMENT DRAWINGS
M: WIRING DIAGRAM
S: SCHEMATIC DIAGRAM
C: CABLE DETAIL SCHEDULE
SS: SWITCHGEAR SCHEDULE

Project information block including drawing title 'MAILA POWER STATION 380V ASH PLANT CABLE BLOCK DIAGRAM', drawing number '0-47/45144', and a revision table.

[THIS DRAWING HAS BEEN CREATED ON A CAD SYSTEM. ANY AMENDMENT MUST BE EFFECTED ON THE SAME SYSTEM.]