


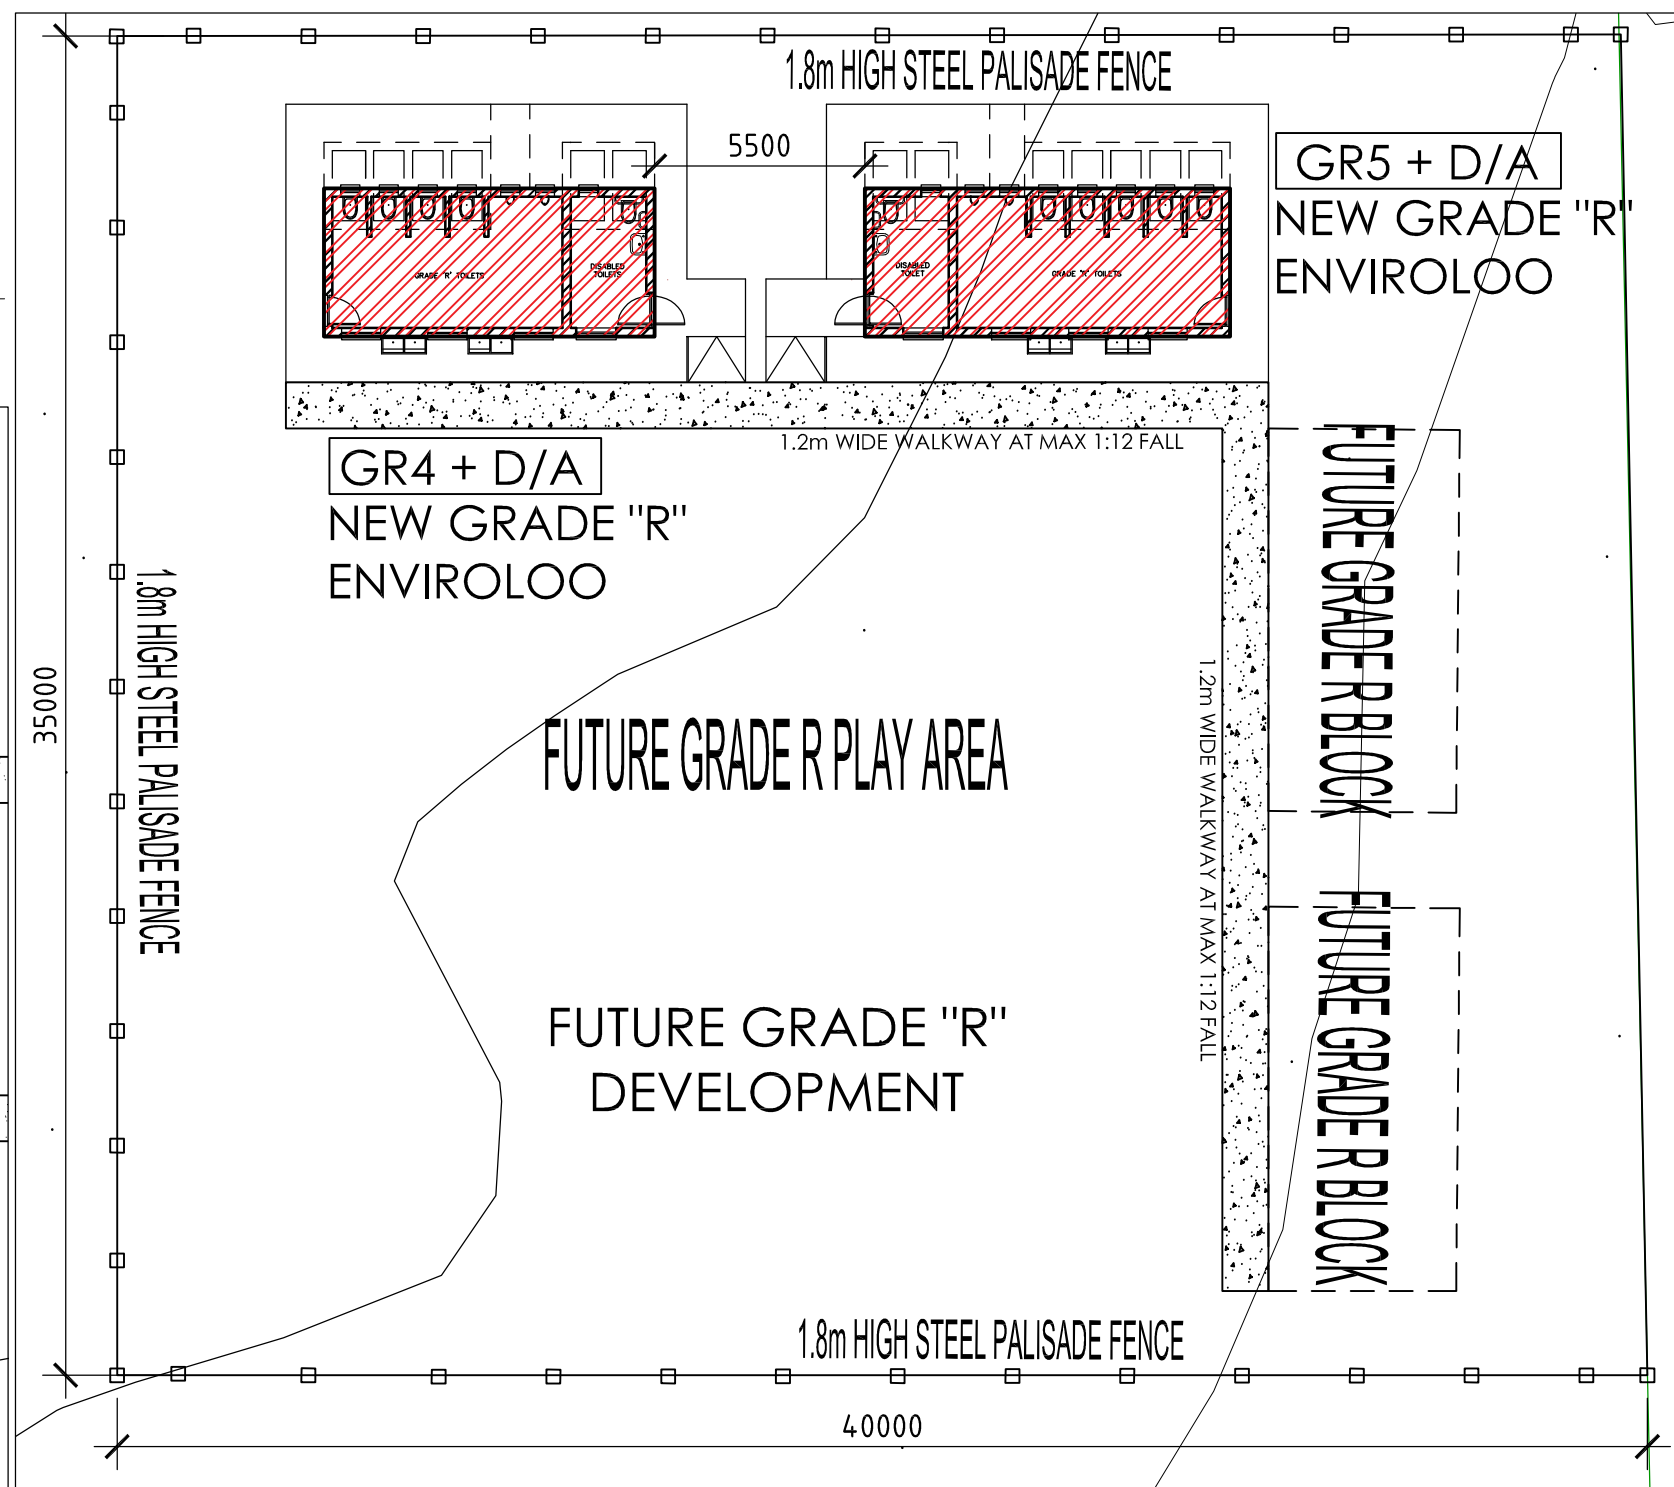















SCHOOL INFORMATION	
SCHOOL NAME	PLUITS WABELO PRIMARY SCHOOL
ENIS NUMBER	922221302
MUNICIPAL DISTRICT	CAPRICORN NORTH
SCHOOL LOCATION	LONGITUDE: 30.037498 LATITUDE: -23.6589
TOTAL NUMBER OF LEARNERS ENROLLED 2022	982
TOTAL NUMBER OF EDUCATORS 2022	25


SCHOOL ENROLMENT 2022													
NUMBER OF CURRENT LEARNERS AS PROVIDED BY HEADMASTER													
G-R	G-1	G-2	G-3	G-4	G-5	G-6	G-7	G-8	G-9	G-10	G-11	G-12	TOTAL
62	48	57	72	54	54	65	51						463
53	58	66	65	80	74	76	47						519
													982
EDUCATORS													
MALE													
FEMALE													
TOTAL													25

PHUTI MAKIBELO PRIMARY SCHOOL							
BLOCK NUMBER	EXISTING/ NEW	STAFF/GR BOYS/GR GIRLS/BOYS/GIRLS	NUMBER OF SEATS	NUMBER OF URINALS	NUMBER OF DISABLED	TOILET TYPE	PROPOSED SCOPE
1	EXISTING	GRADE R TO BE CONVERTED TO GIRLS	4	0	0	ENVIROLOO	RENOVATION
1	EXISTING	GIRLS	4	0	0	ENVIROLOO	RENOVATION
1	EXISTING	BOYS TO BE CONVERTED TO GIRLS	4	0	0	ENVIROLOO	RENOVATION
1	EXISTING	STAFF TO BE CONVERTED TO GIRLS	4	0	0	ENVIROLOO	RENOVATION
1	NEW	GIRLS (F2 + D/A)	2	0	1	ENVIROLOO	CONSTRUCTION
1	NEW	BOYS (M5 + D/A)	5	6	1	ENVIROLOO	CONSTRUCTION
1	NEW	BOYS (M6 + D/A)	6	6	1	ENVIROLOO	CONSTRUCTION
1	NEW	GRADE R (GR5 + D/A)	5	2	1	ENVIROLOO	CONSTRUCTION
1	NEW	GRADE R (GR4 + D/A)	4	2	1	ENVIROLOO	CONSTRUCTION
1	NEW	STAFF (SD9 + 2D/A)	9 (6F, 3M)	4	2	ENVIROLOO	CONSTRUCTION

 


PLAN SYSTEM : WG29	
LEGEND	
POWERLINE	  
FENCE	
TELEPHONE LINE	  
GATE	
WATER VALVE	
TREE	
BENCH MARK	
WATER TAP	
ELECRIC POLE	
TELEPHONE POLE	
EXISTING ABLUTION BLOCK	
PROPOSED NEW ABLUTION BLOCK	

SCHEDULE INDICATING DEMOLITION AREAS
NO INFRASTRUCTURE TO BE DEMOLISHED IN THIS SCHOOL
1 X 16 ENVIRO-LOO TOILET SEATS TO BE REFURBISHED/RENOVATED

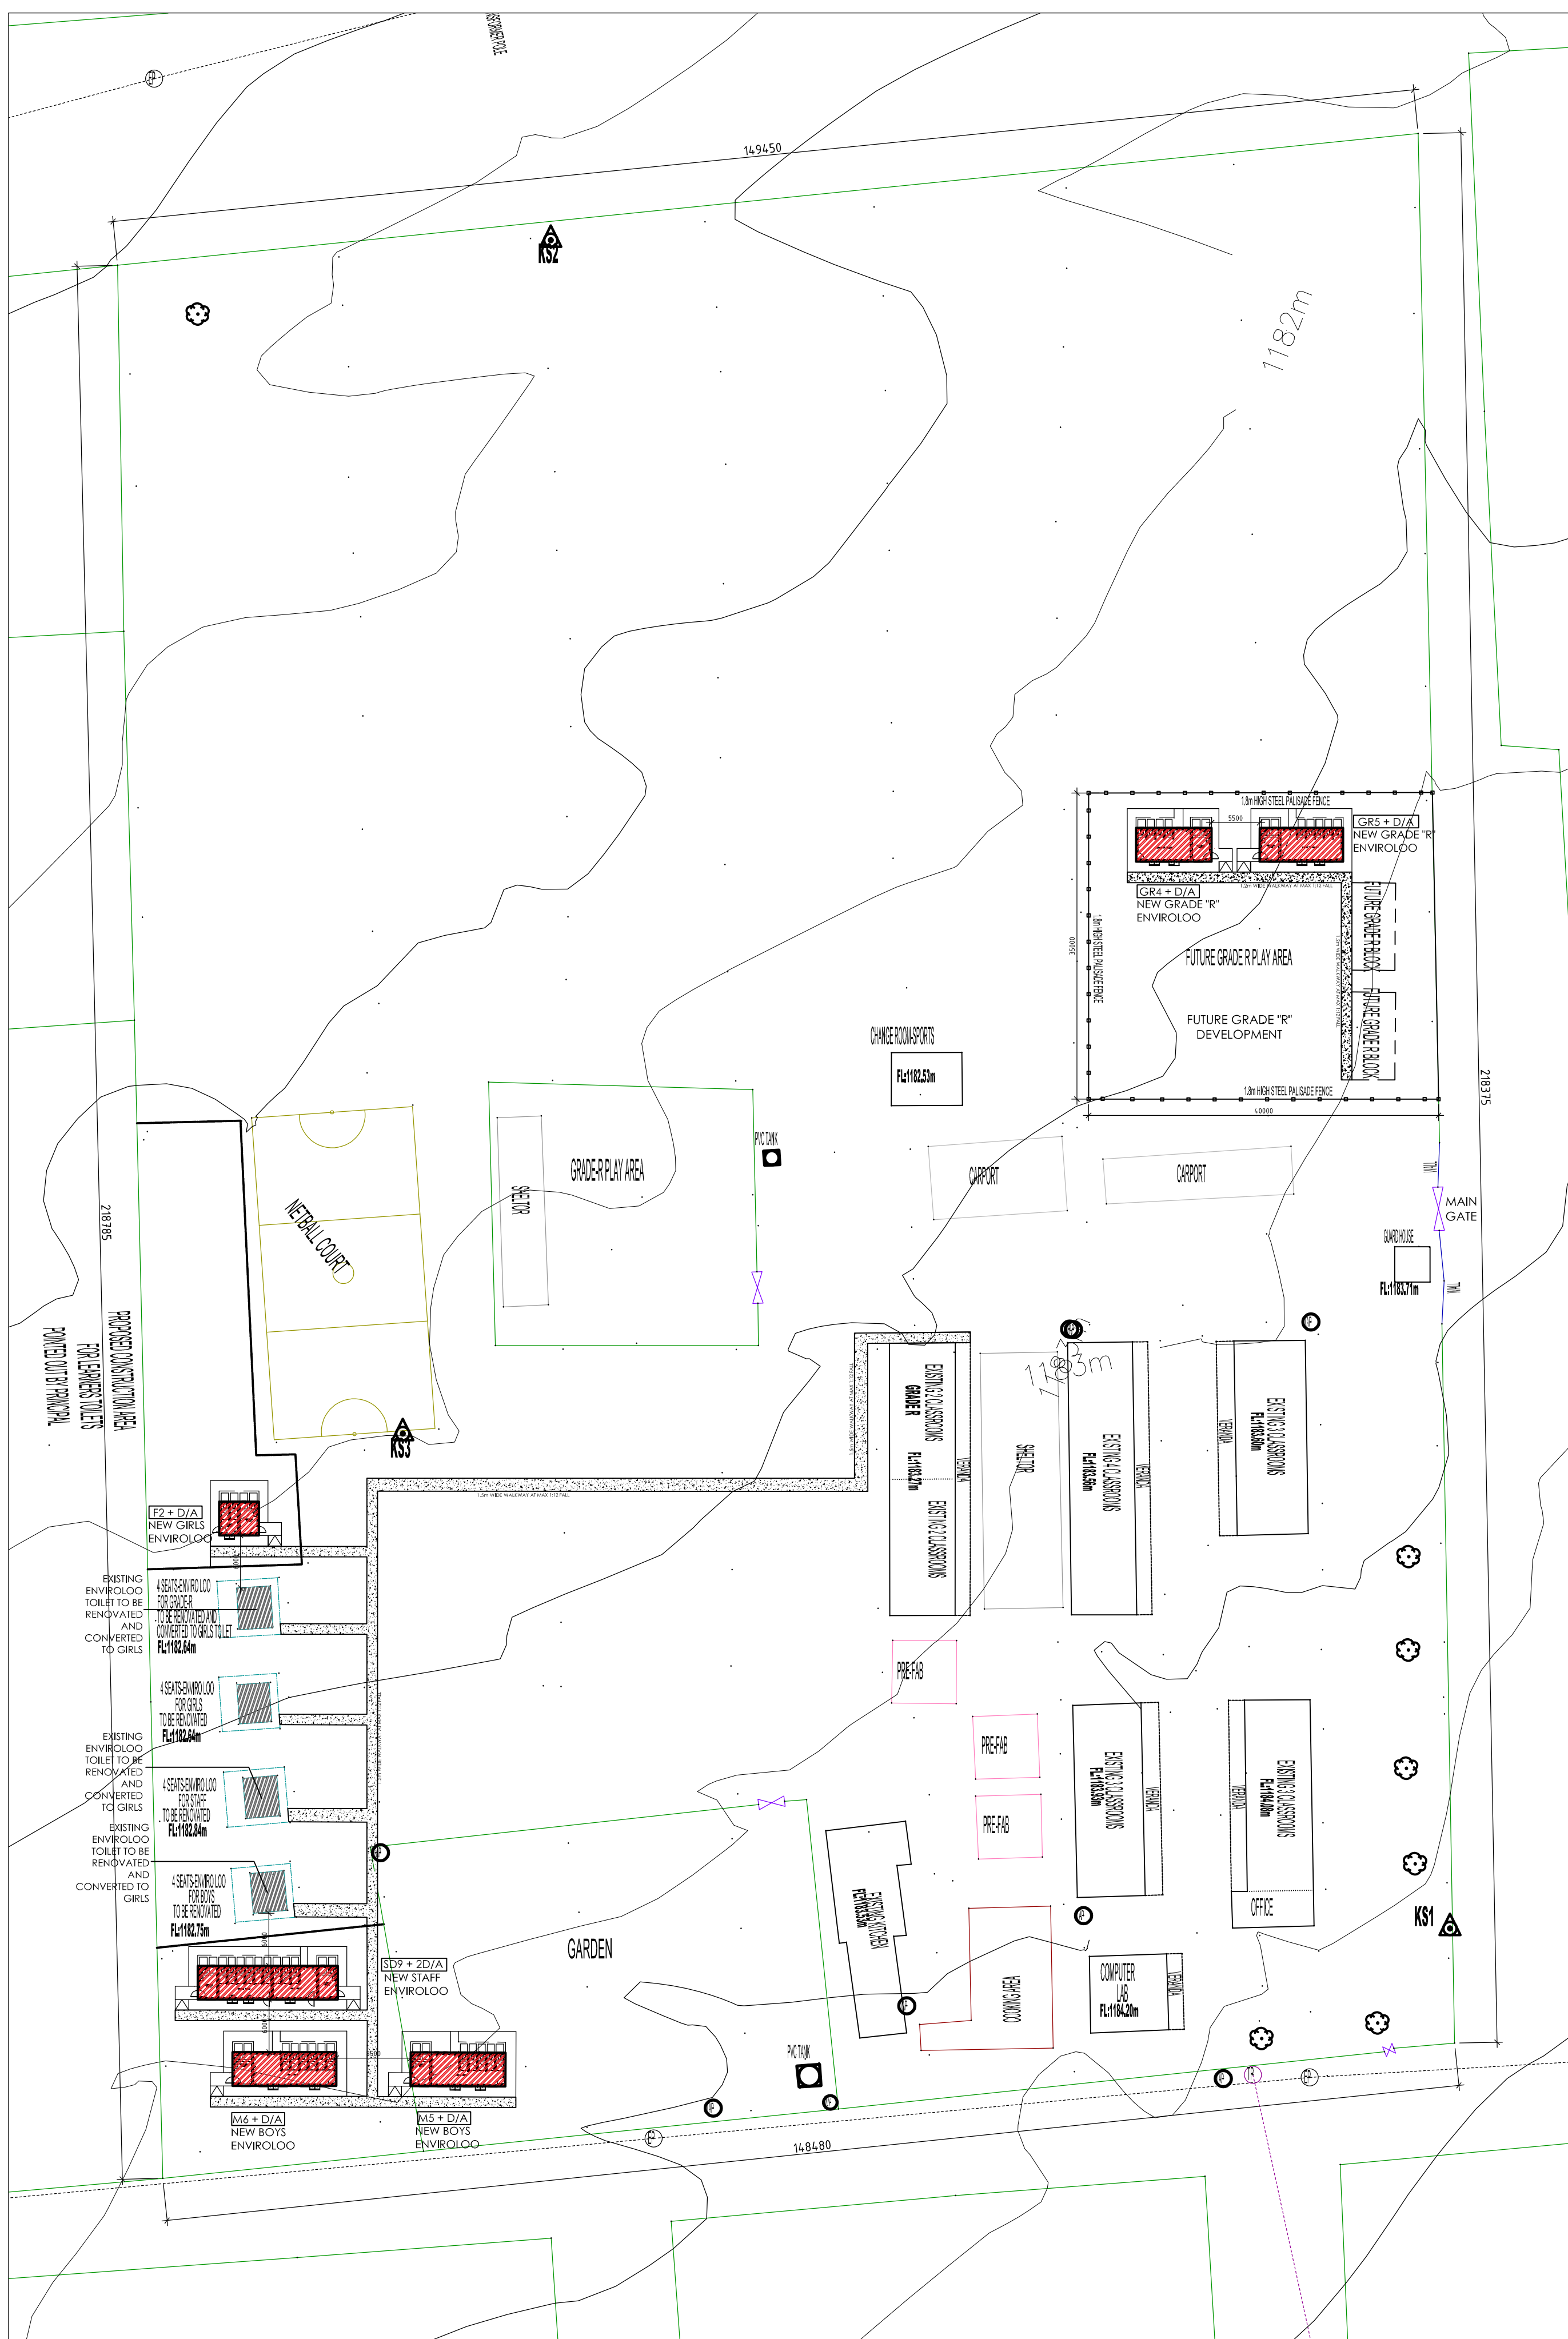

SDP SITE DEVELOPMENT PLAN
Scale 1:1000

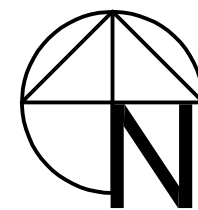

GENERAL NOTES:

- * ALL DIMENSIONS AND LEVELS ARE TO BE VERIFIED ON SITE PRIOR TO COMMENCING SETTING OUT, WORKSHOP DRAWINGS OR CONSTRUCTION .
- * FIGURED DIMENSIONS ONLY TO BE USED .
- * DISCREPANCIES , ERRORS AND OMISSIONS ARE TO BE REPORTED TO ARCHITECTS IMMEDIATELY THEY BECOME EVIDENT .
- * SHOP DRAWINGS TO BE SUBMITTED FOR APPROVAL PRIOR TO MANUFACTURE OR INSTALLATION .
- * COPYRIGHT AND RIGHT OF REPRODUCTION OF THIS DRAWINGS OR ANY PORTION THEREOF IS RESERVED MLA ARCHITECTS

[illegible]

Issued for:		
Information	X	Construction
Tender - Contract		Client Approval
Measurement		Municipal Approval

Detail Symbols

The diagram illustrates detail symbols used in technical drawings. It shows two symbols: a circular symbol labeled 'B500' and a rectangular symbol labeled 'D1500'. Leader lines point from these symbols to their respective labels. The label for 'B500' is 'Section annotation'. The label for 'D1500' is 'Detail/Layout annotation'. A label 'Drawing location' points to the 'B500' symbol. A label 'Originating drawing' points to the 'D1500' symbol. A label 'Scale' is also present.



Kruger Office Park, Unit 6
100 Marshall Street
Polokwane, 0699
Tel: (015) 291 1005 | Fax: (086) 560 4404

Client:  THE MVULA TRUST
A leading developmental NGO
THE MVULA TRUST LIMPOPO

Client project number: CLUSTER 04
Project Title: PROPOSED NEW WATER, SANITATION AND FENCING FOR THE MVULA TRUST
Site information: PHUTI MAKIBELO PRIMARY SCHOOL, GA-MAKIBELO VILLAGE

EMIS NO.: 922221302
Project Architect:
Project Co-ordinator/Manager:
Project Architectural Technician:
Drawing Title: SITE DEVELOPMENT PLAN

Project number: -	Drawing number: SDP	Project Stage: Constr	Drawing Revision: B
Scale: AS SHOWN		Drawn: TM	Checked: RM
First issue date: 2022/06/30		Latest issue date: 2022/08/16	