

**GENERAL NOTES**

This drawing is issued for Electrical purposes only, and should be read in conjunction with the Electrical Specification. Setting out of Electrical and Electronic accessories are to be as indicated on Architects details.

Refer to Architects and Structural Drawings for all building dimensions, latest building revisions and services.


Do not scale this drawing.

All work to comply with relevant Standards, Codes of Practice, Specification and Regulations.



Notwithstanding anything to the contrary, all rights reserved. No part of this drawing may be reproduced in any material form (including photo-copying or storage in any medium or by electronic means and whether or not transiently or incidentally to some other use of this drawing). In addition, this drawing may not be used for any purpose or reason other than for which it was originally issued, without written permission of the author.

**LIGHTNING PROTECTION NOTES**

1) REFER TO DETAIL 'A'

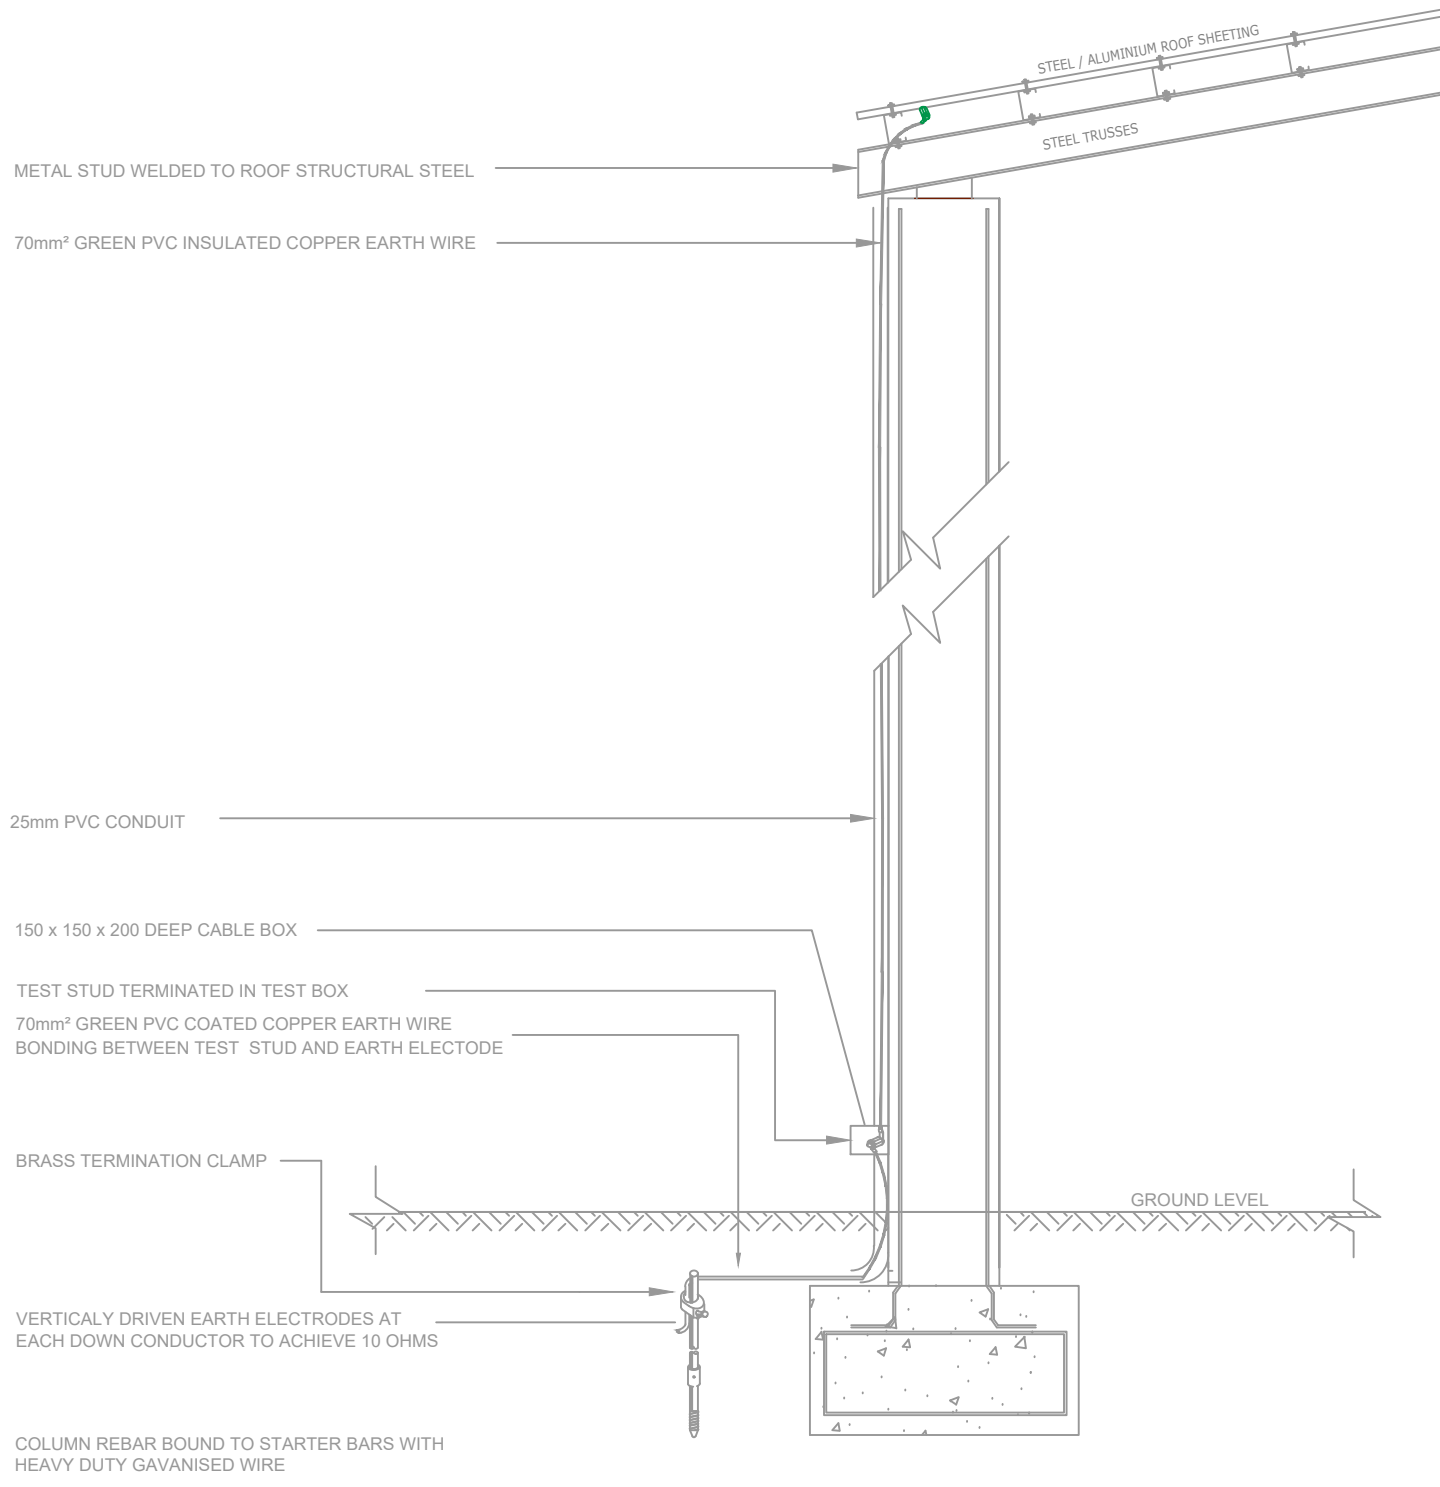

LIGHTNING PROTECTION DETAIL 'A'  
N.T.S

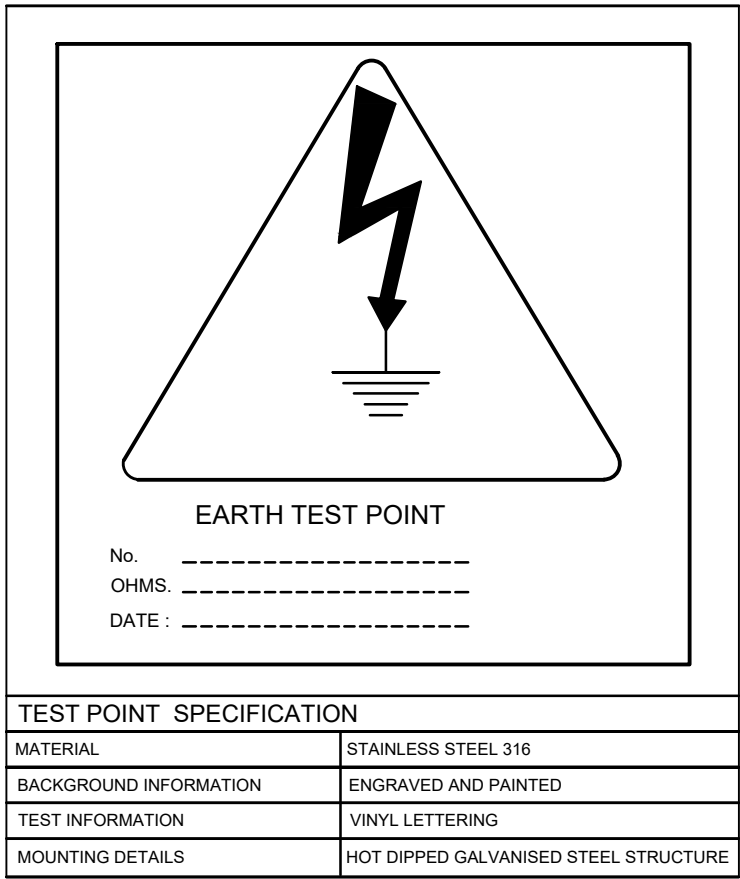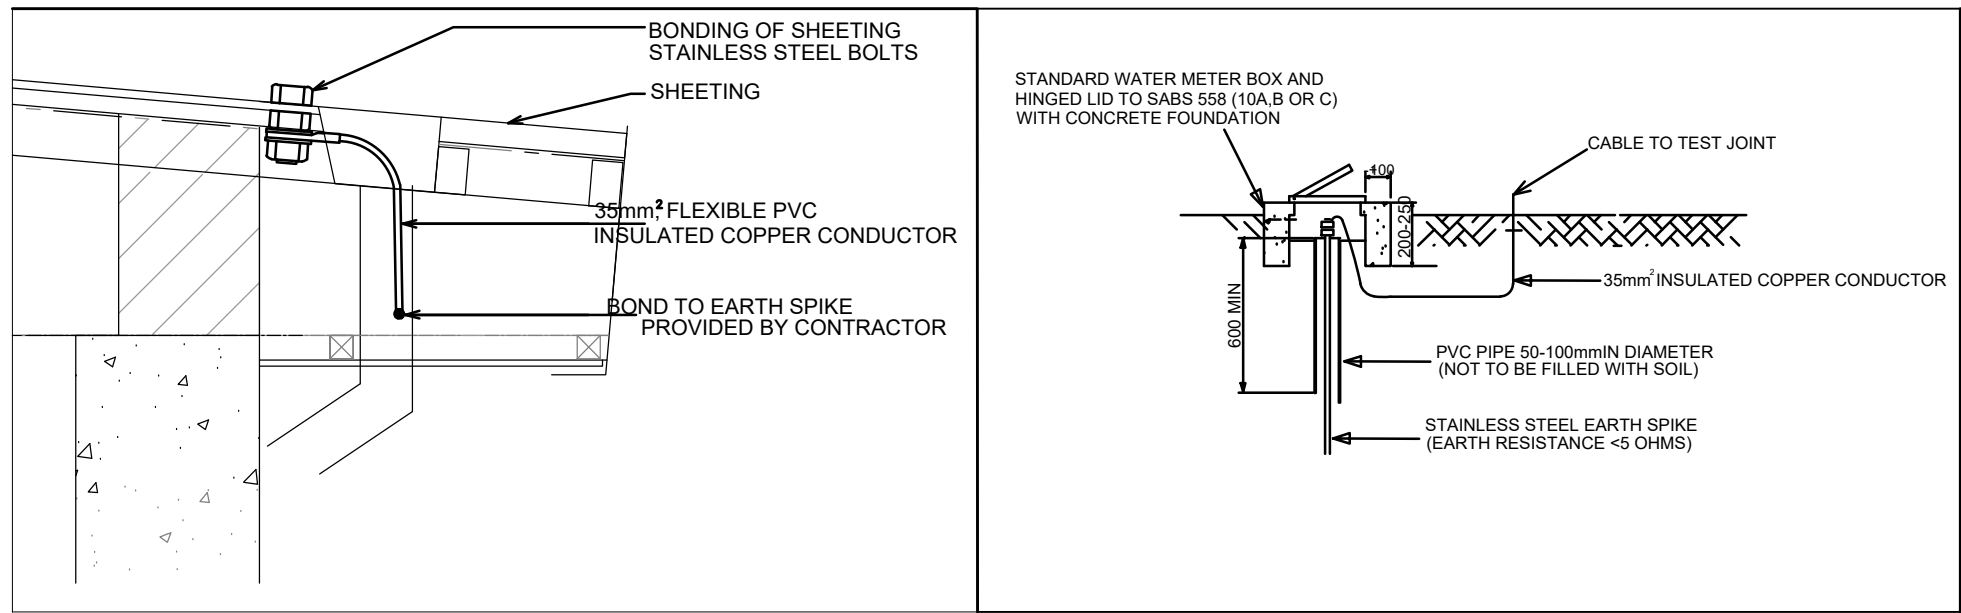

**NOTES:**

(1) - Contractor to ensure max distance between draw boxes 20 metres notwithstanding anything to contrary.

(2) - Draw boxes required after every second 90 deg. bend or 180 deg. total of slow bends.

(3) - All un-wired conduits to be provided with draw wires. These will be withdrawn and checked at random.

(4) - Cast in conduits to be spaced 35mm, minimum.

**LEGEND**

SYMBOLS AND DESCRIPTIONS:

- 1. 100mm DIA. CONDUIT
- 2. 100mm DIA. CONDUIT
**REVISIONS**

NO.	DATE	BY	REVISION
1	13/09/24	CD	Original Issue

**PROJECT INFORMATION**

PROJECT NO: 32308  
DRAWING NO: 800  
SHEET: 1  
LAYER: 0

**APPROVALS**

Approved in Principle  
Justin Mckelvie-King  
Pr Eng : 20120548

**LOGO**










