


SCHOOL ENROLMENT						
YEAR	NUMBER OF BOYS LEARNERS	NUMBER OF GIRLS LEARNERS	TOTAL	EDUCATORS MALE	EDUCATORS FEMALE	TOTAL
2021	193	210	403	9	6	15
CONTACTS: 083 545 3487			SUPPORT STAFF			
Principal: NGOBENI P			YEAR	MALE	FEMALE	TOTAL
			2020	2	7	9
			2021	4	5	9

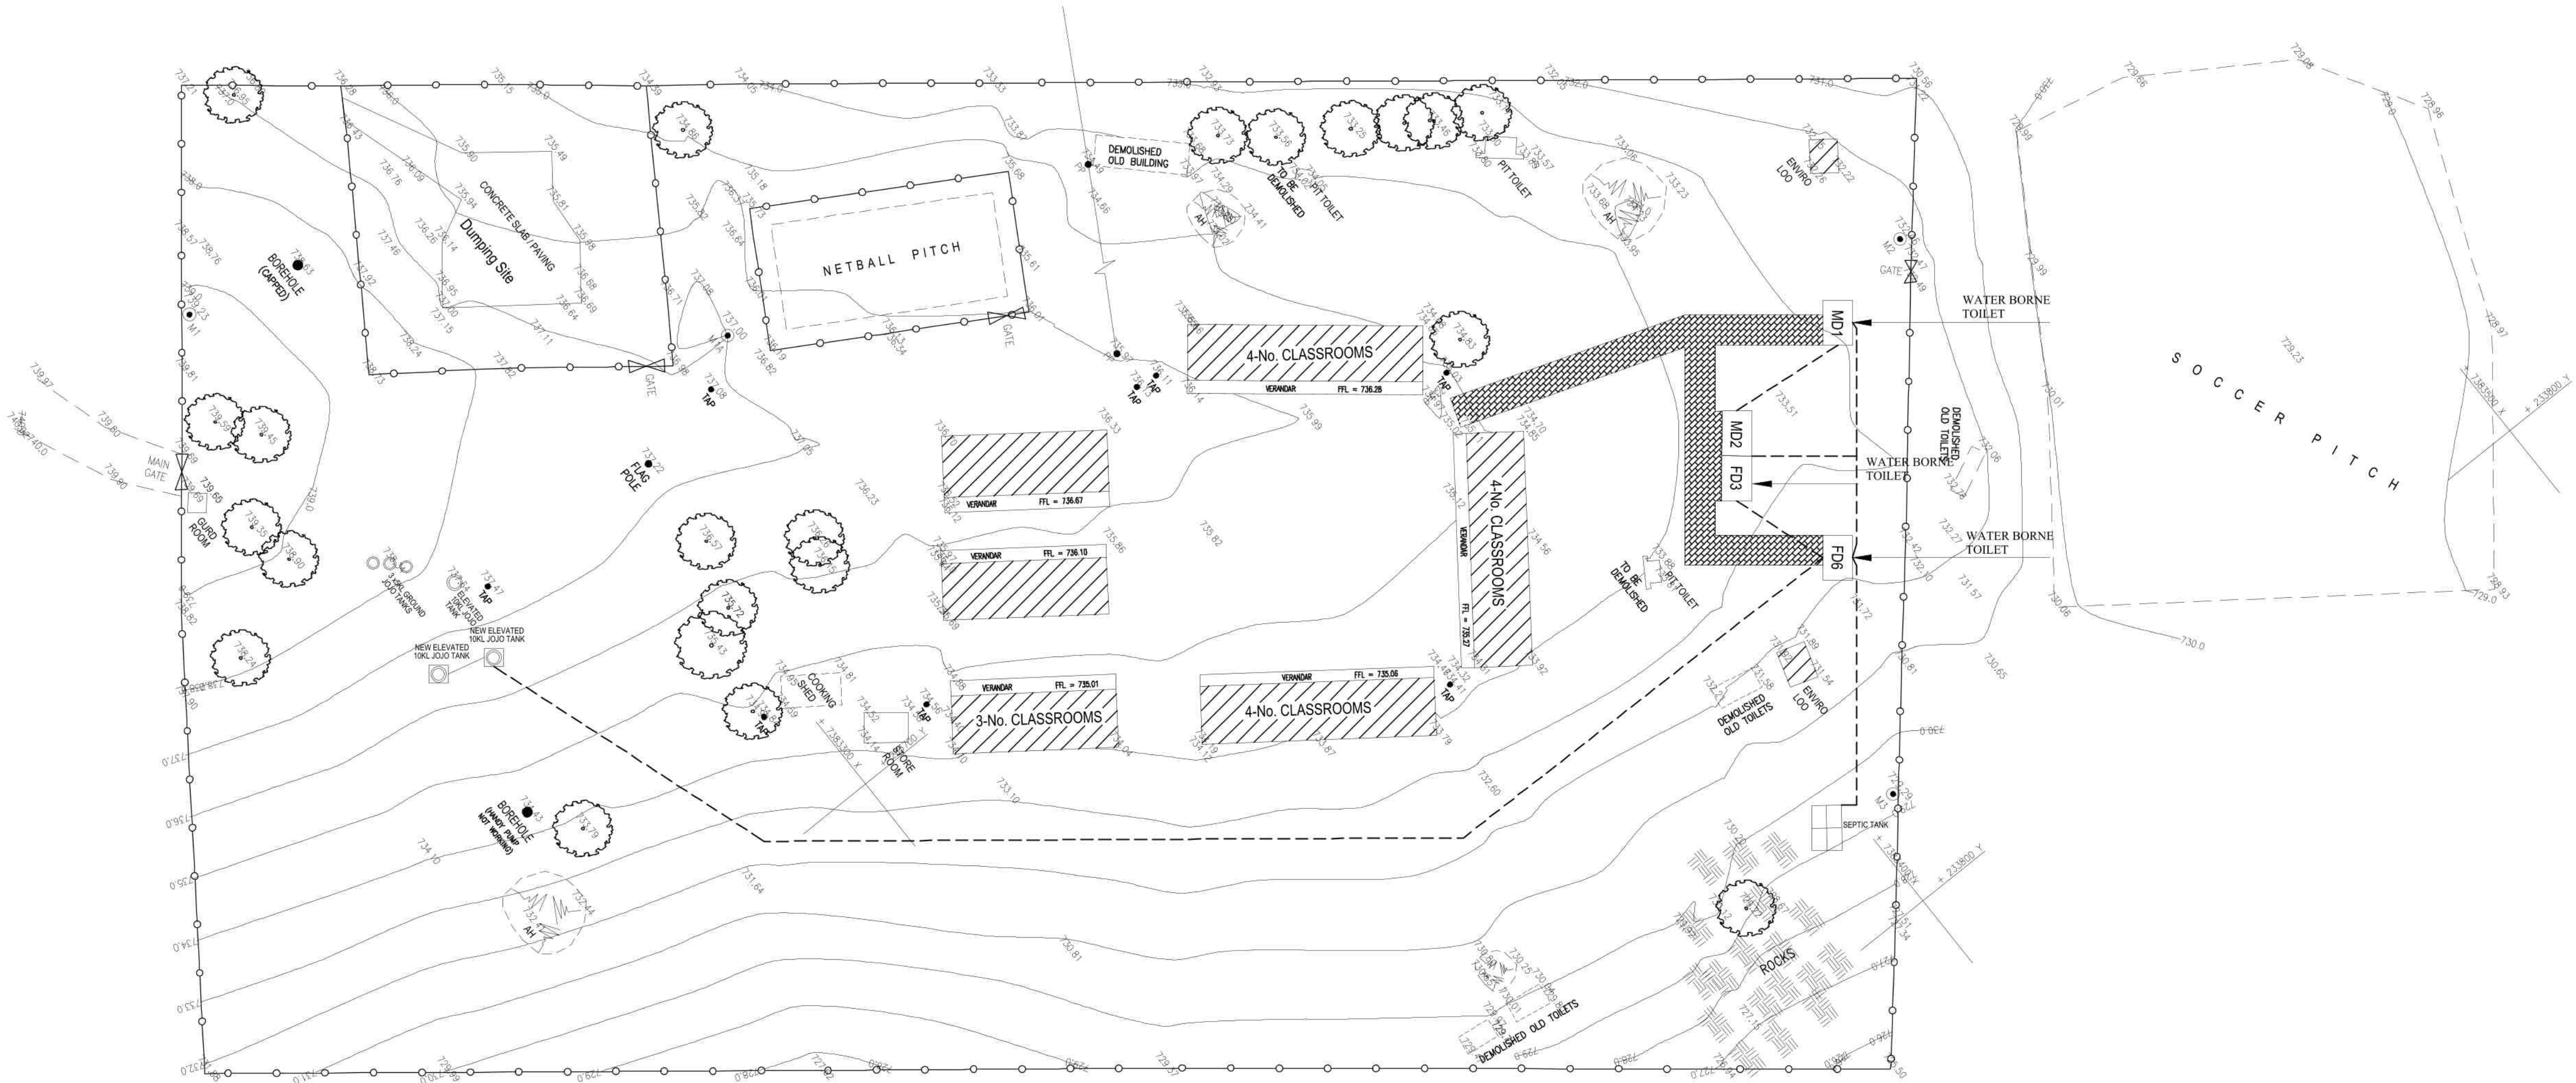

BENCH MARKS			
NAME	Y	X	Z
M1	233595.09	7383268.88	739.23
M1A	233642.00	7383323.00	737.00
M2	233729.44	7383452.65	732.46
M3	233786.47	7383405.79	729.29

SCHOOL PERIMETER AREA = 3.0Ha.

COPYRIGHT HELD BY :
NEMORANGO CONSULTING ENGINEERS cc
"Copyright subsists in this work. Any unauthorised reproduction in any manner or form, publication, making an adaptation of the work and doing in in relation to an adaptation of the work, any of the work, any of the acts above, are acts of copyright infringement and make the DOER liable for civil law copyright infringement and may make the DOER liable to criminal prosecution."

DRAWING REFERENCE	
Drawing No.	Drawing Title

NOTES

LEGEND

- TREE WITH GIRTH 0.4 METRES
- EXISTING BUILDINGS
- OVERHEAD POWERLINE WITH POLE (PP)
- GRAVEL / DIRT ROAD
- FENCE LINE
- ANTHILL
- ROCKS / BOLDERS
- BORSHOLE
- SEPTIC TANK
- NEW ELEVATED 10KL JUDO TANK
- NEW WALKWAY
- NEW BUILDING

DRAWING AMENDMENTS			
No.	Amendment	Date	Appr.
1	ISSUED FOR : CONSTRUCTION	NOV 2021	TM

Designed E MUDAU	Date NOV 2021
Checked T RAPHALALANI	Date NOV 2021
Drawn E MUDAU	Date NOV 2021
Client appr.	Date

Consultant

CONSULTING ENGINEERS
e-mail : takalani@nemorango.co.za
(015) 295 2023 (015) 295 2024
10A HANS VAN RENSBURG POLOKWANE 0809 10A HANS VAN RENSBURG POLOKWANE 0809

Impl. Agent <p>THE MVULA TRUST A leading developmental NGO <p>LIMPOPO LIMPOPO PROVINCE SOUTH AFRICA</p></p>	
Proj Name CONSTRUCTION OF WATER & SANITATION INFRASTRUCTURE AT MODIPE HIGH SCHOOL IN LIMPOPO	
Drawing Title SITE DEVELOPMENT PLAN FOR MODIPE HIGH SCHOOL	
Proj Number TMT-LPDE-2019/20-LPCL5-04	Drawing No. TMT-LPDE-2019/20-LPCL5-04-006
Scale N.T.S.	Rev No. 0