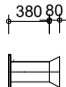


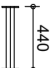
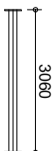
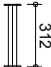
 
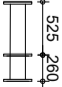
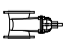
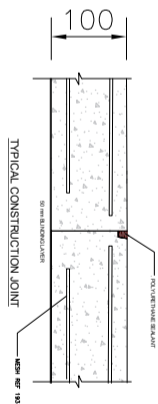
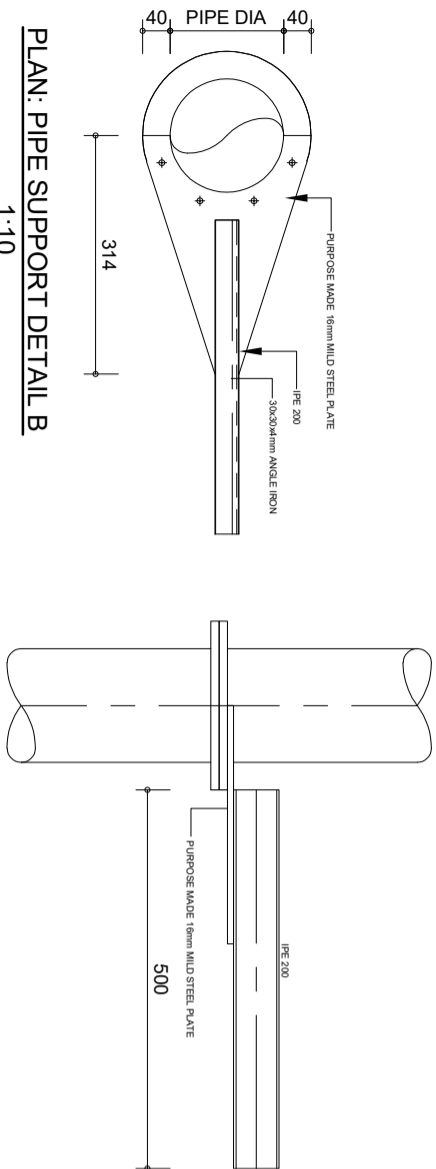
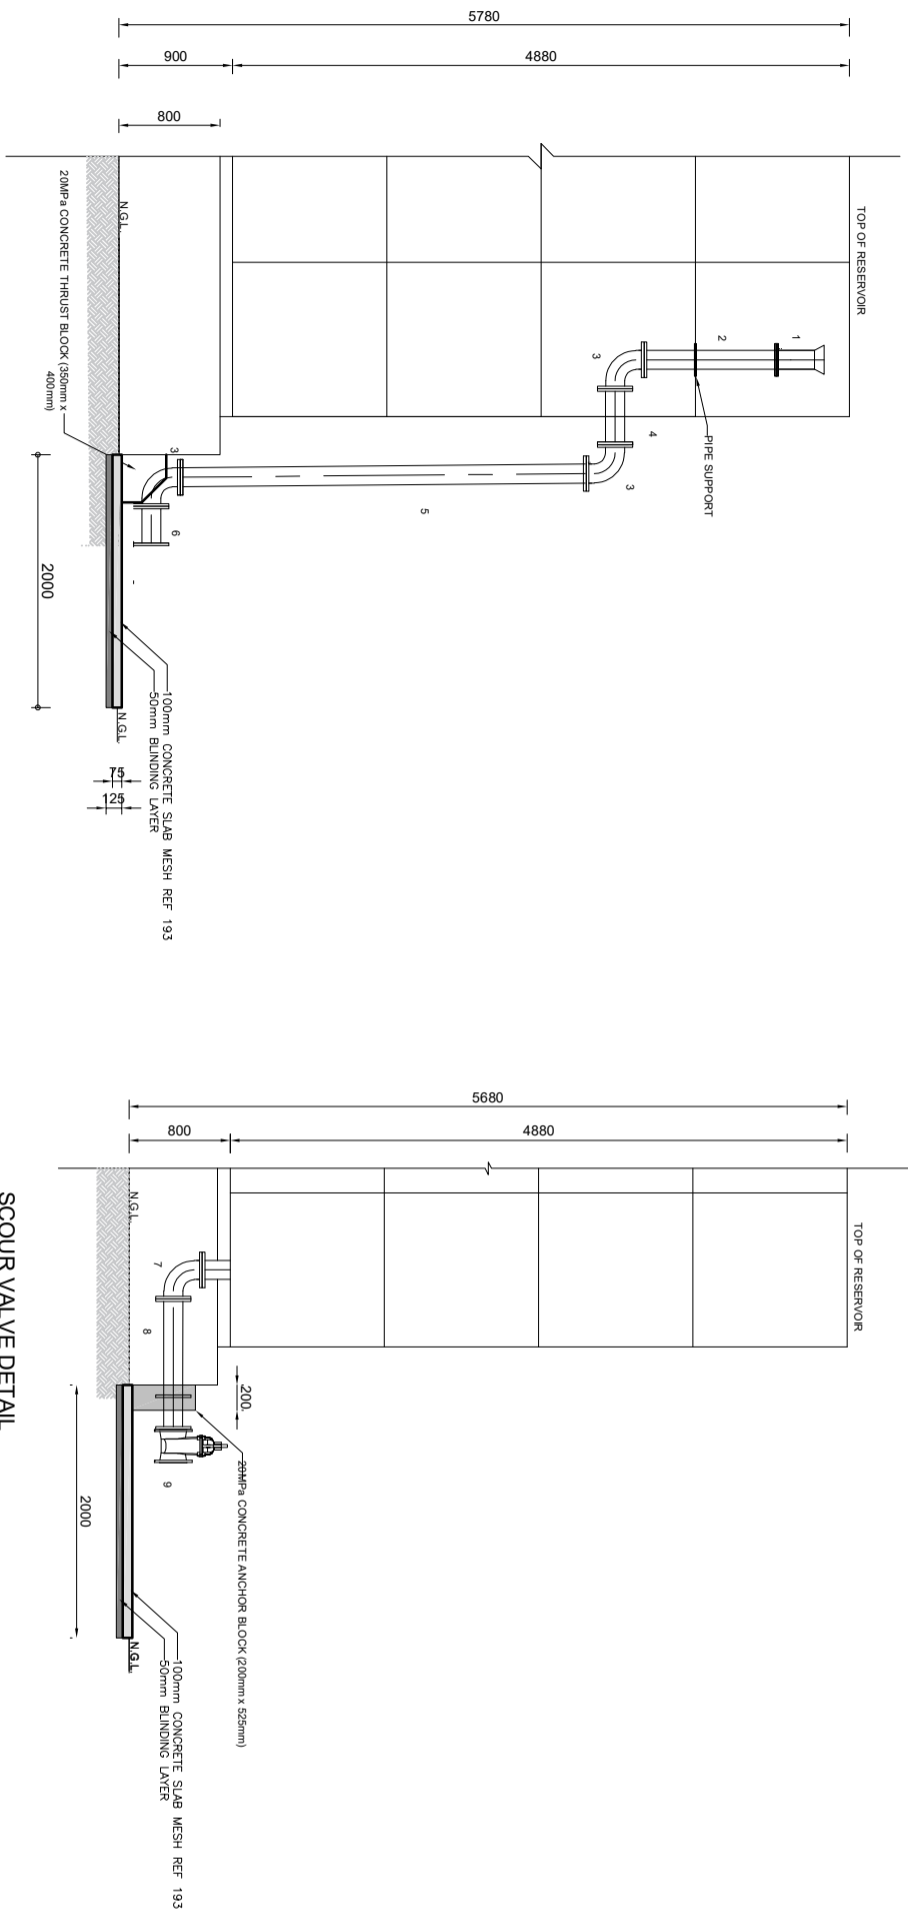


500KI STEEL TANK RESERVOIR PIPE SCHEDULE		
ITEM No.	DESCRIPTION	DIMENSIONS
JOINT SETS. : GRADE 4.4 ELECTRO GALV BOLTS AND NUTS. 3mm CAF GASKET.		
1	Ø 200mm ONE END FLANGED MILD STEEL BELL MOUTH SABS 719 GRADE B 4.5mm WALL THICKNESS. FLANGES TO SABS 1123 TABLE 1600/3 FLAT FACED.	
2	Ø 200mm ON BOTH ENDS FLANGED MILD STEEL PIPE SABS 719 GRADE B 4.5mm WALL THICKNESS. FLANGES TO SABS 1123 TABLE 1600/3 FLAT FACED.	
3	Ø 200mm FLANGED MILD STEEL SPECIAL 90° BEND SABS 719 GRADE B 4.5mm WALL THICKNESS. FLANGES TO SABS 1123 TABLE 1600/3 FLAT FACED.	
4	Ø 200mm FLANGED ON BOTH ENDS MILD STEEL PIPE SABS 719 GRADE B 4.5mm WALL THICKNESS. FLANGES TO SABS 1123 TABLE 1600/3 FLAT FACED.	
5	Ø 200mm FLANGED ON BOTH ENDS MILD STEEL PIPE SABS 719 GRADE B 4.5mm WALL THICKNESS. FLANGES TO SABS 1123 TABLE 1600/3 FLAT FACED.	
6	Ø 200mm FLANGED ON BOTH ENDS MILD STEEL PIPE SABS 719 GRADE B 4.5mm WALL THICKNESS. FLANGES TO SABS 1123 TABLE 1600/3 FLAT FACED.	
7	Ø 150mm FLANGED MILD STEEL SPECIAL 90° BEND SABS 719 GRADE B 4.5mm WALL THICKNESS. FLANGES TO SABS 1123 TABLE 1600/3 FLAT FACED.	
8	Ø 150mm FLANGED BOTH ENDS MILD STEEL PUDDLE PIPE SABS 719 GRADE B 4.5mm WALL THICKNESS. FLANGES TO SABS 1123 TABLE 1600/3 FLAT FACED.	
9	Ø150mm GATE VALVE FLANGES TO SABS 1123 TABLE 1600/3 FLAT FACED.	

[illegible]