


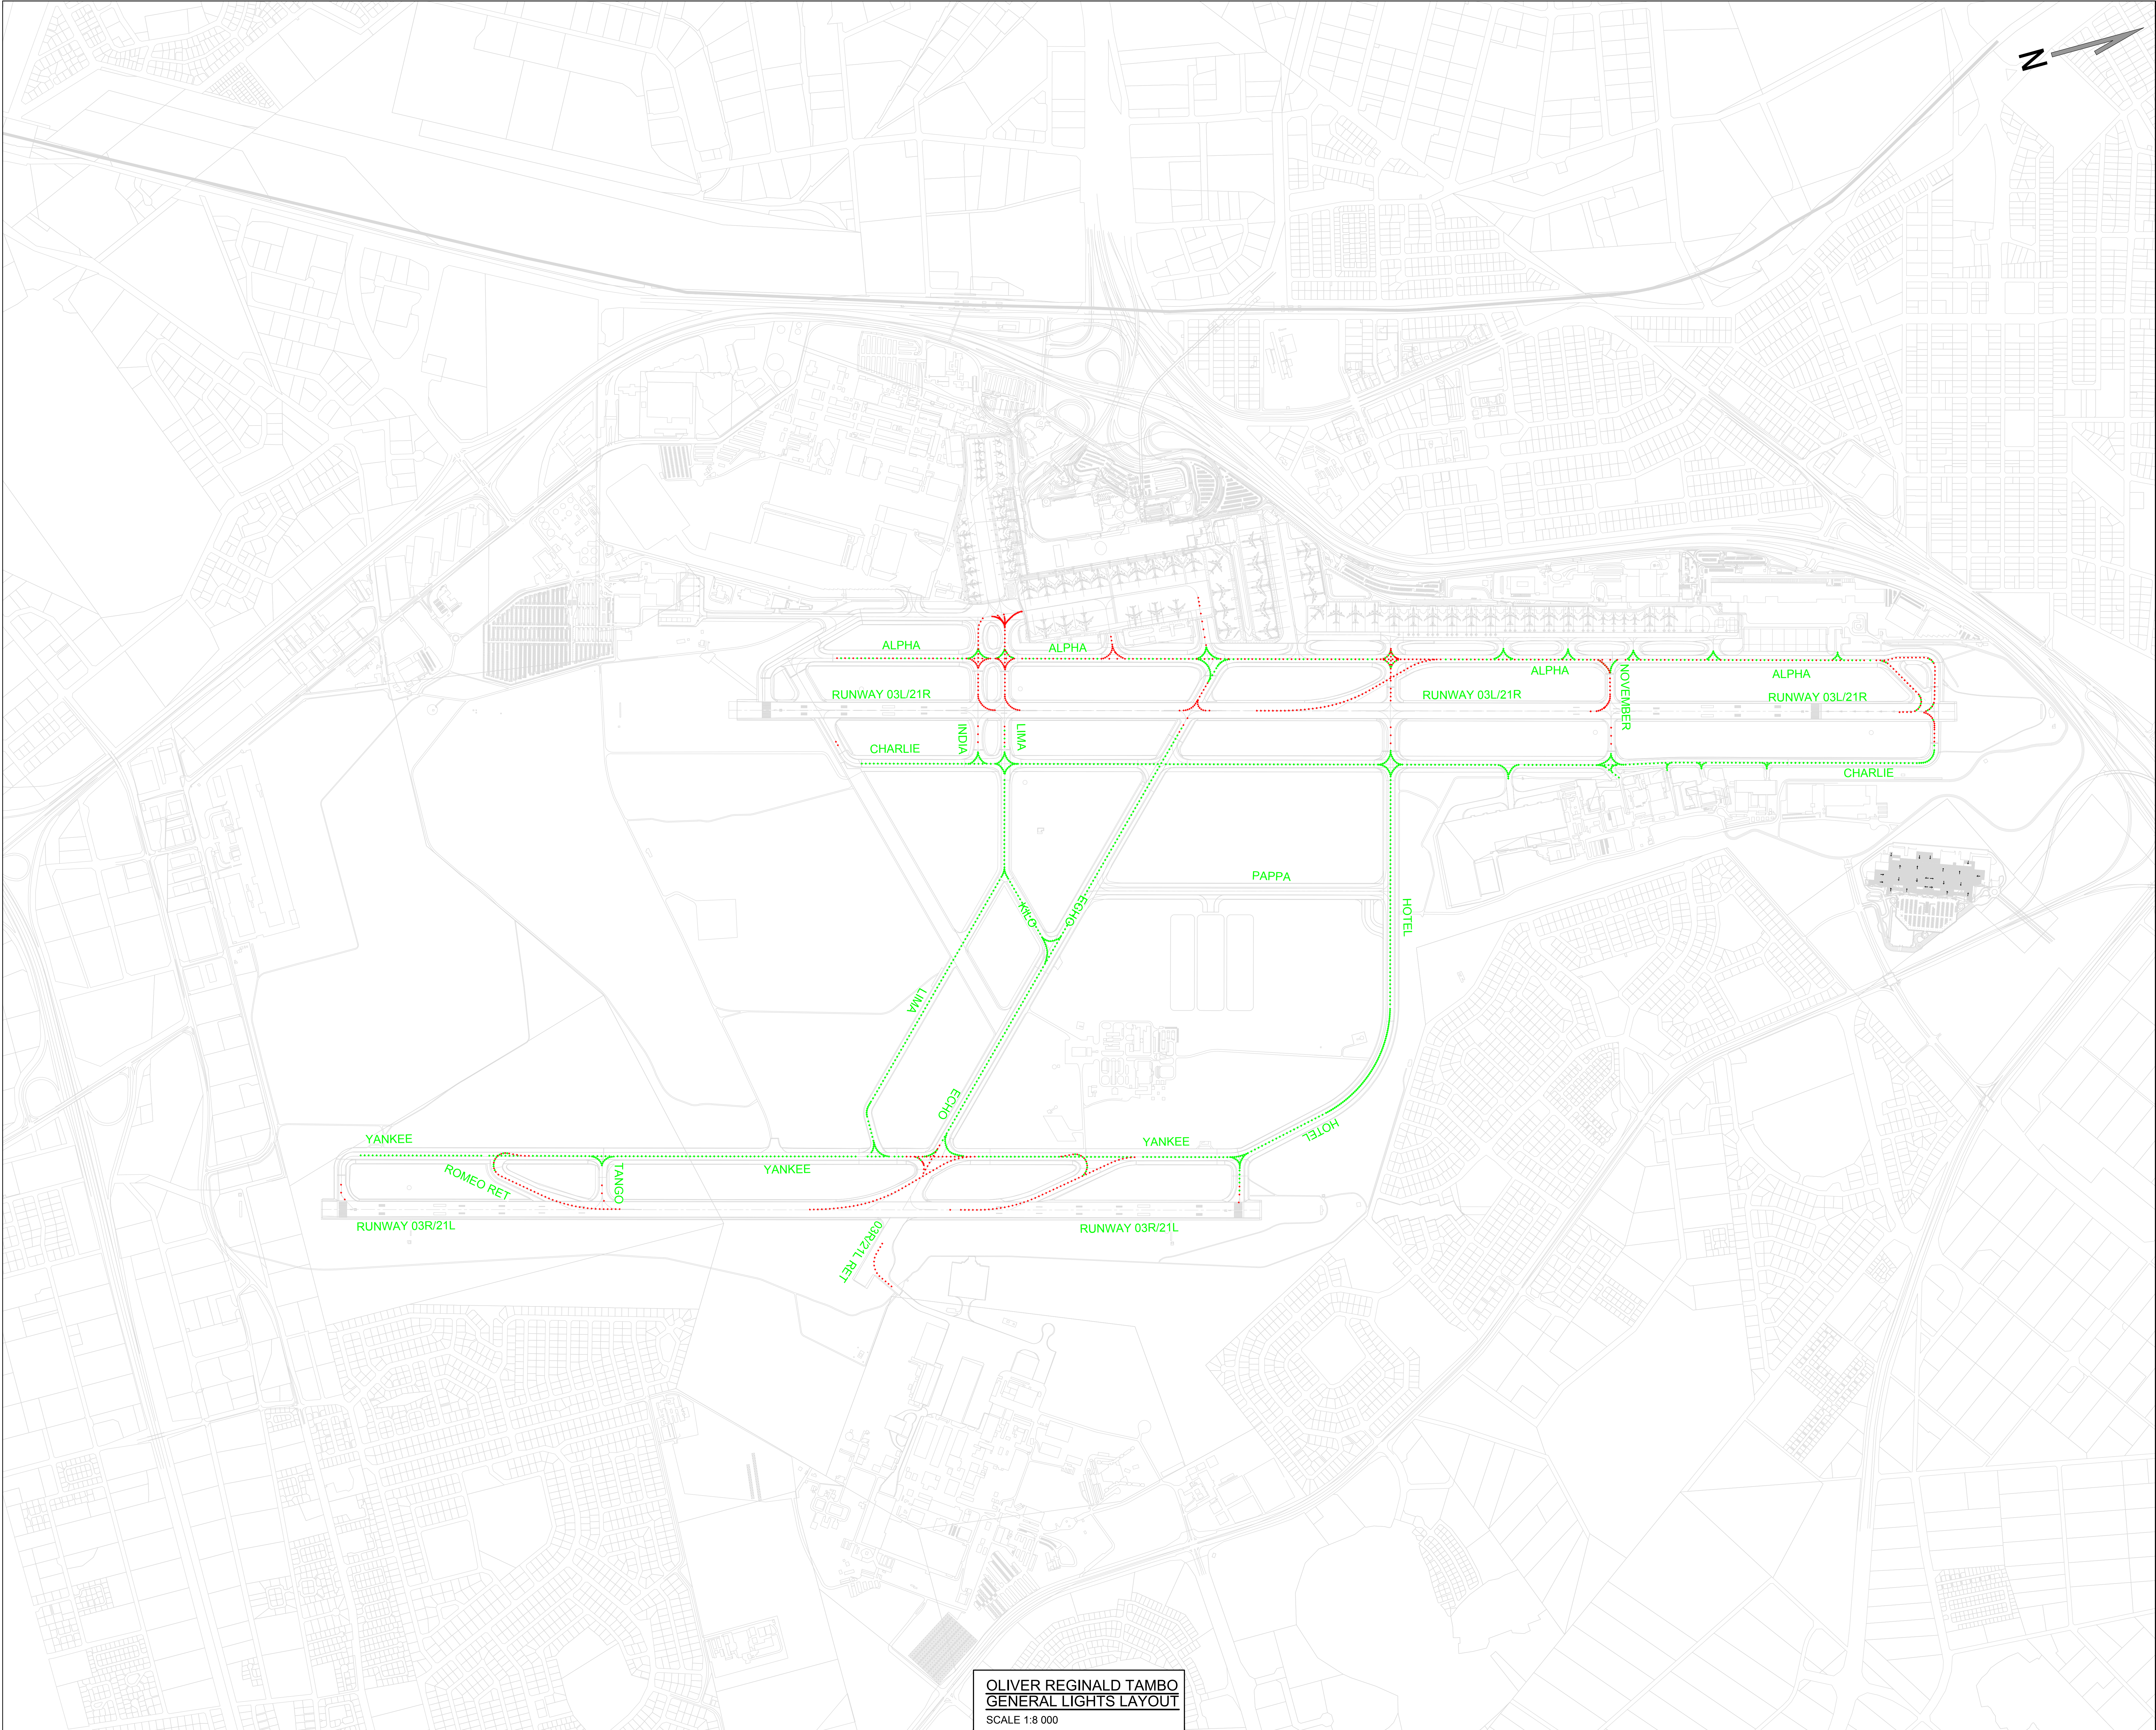

OLIVER REGINALD TAMBO
GENERAL LIGHTS LAYOUT
SCALE 1:8 000

Std File Name:
P18079-DD-01-ELE-002-REV A_ELECTRICAL GENERAL LIGHTS LAYOUT

DEEC-MRPRO-06-06

GREEN BUILDING COUNCIL

MEMBER ORGANIZATION

CESA

CONSTRUCTION ENGINEERING SOUTH AFRICA

LEGEND:

DETAIL DESIGN

Rev	Date	Description of changes	By
A	30-11-2018	ISSUED FOR DEATIL DESIGN	AR

REVISIONS

Rev	Date	Description of changes	By

Client



AIRPORTS COMPANY
SOUTH AFRICA

THE MAPLES OFFICE PARK
24 JOHANNES ROAD
BEECHMERE
JOHANNESBURG
PO BOX 75480
GARDENVIEW
2047
TEL +27-11-723-1400
FAX +27-11-463-7393
WEB www.airports.co.za

Consultant



DELTA
built environment consultants

P O BOX 30703
MIDLAND PARK
0102
TEL +27-12-368-1800
FAX +27-12-368-4738



Izindaba Aeronautical and
Topographical Surveys (PTY) Ltd
P O BOX 10545 VOROVA VALLEY
MIDRAND - WATERFALL
GAUTENG - RSA
TEL +27-11-824-121320

APPROVED

THE MASTER HELD AT DELTA BUILT ENVIRONMENT CONSULTANTS
BEARS THE ORIGINAL SIGNATURE OF APPROVAL.

APPROVED BY: A RINGELMANN
NAME: A RINGELMANN
DATE: 30-11-2018

Project

OLIVER REGINALD TAMBO
INTERNATIONAL AIRPORT
TAXIWAY CENTRE LINE

Project Description

UPGRADING OF TAXIWAY
CENTRE LINE AGL

Drawing Title

ELECTRICAL
GENERAL LIGHTS LAYOUT

Drawing Units

METRES

Drawing Size

A1

Date

NOVEMBER 2018

Scale

AS SHOWN

Designed By

M GRIFT

Checked By

W RINGELMANN

Drawn By

R HURD

Approved By

A RINGELMANN

Drawing No

P18079-DD-01-ELE-002

Rev

A