

Note: If hardcopy, check electronic system for latest revision

6 May 2010

Transnet Capital Projects: Project Development and Execution: Engineering

CAD Standards

ENG-STD-0001

Prepared by:



Drawing Standards Committee
(Chairman: Ketan Bindapersad)

20 SEPT 2010

Date

Reviewed by:




Engineering Management
(Represented by Ashley Haridas)

2011/09/20

Date

Approved by:

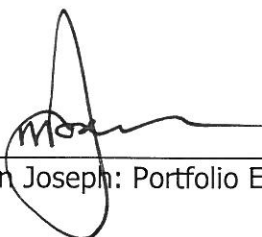

Mervin Joseph: Portfolio Executive: Engineering

20/09/2011

Date

00	20.09.10	Issued for Use
Rev No.	Date	Revision Details

Note: If hardcopy, check electronic system for latest revision

Table of Contents

1. Purpose	1
2. Scope	1
3. References	1
4. Responsibility	2
5. Procedure	2
6. Drawing Standard	2
6.1 Glossary of Terms	2
6.2 Software	2
6.3 Units	2
6.4 Language	3
6.5 Templates	3
6.6 Drawing sizes	3
6.7 Scales	3
6.8 Text Attributes	4
6.9 Dimensioning	5
6.10 Hatching	5
6.11 Layer Control	6
6.12 Section Lines	14
6.13 North Point	14
6.14 The Title Block	15
6.15 Fields in the Signature Block	16
6.16 Revised Drawings	16
6.17 Reference Drawings	18
6.18 Key Plan usage	18
6.19 Symbols and abbreviations	18
6.20 Identification of Views	19

Note: If hardcopy, check electronic system for latest revision

1. Purpose

The purpose of this document is to ensure that all CAD files and drawings are created in a logical and consistent format, and in a manner reflecting consistent design practice during the execution of the Projects within Transnet Capital Projects.

2. Scope

This standard applies to all PD&E and engineering personnel within Transnet Capital Projects, as well as external contractors and consultants appointed by PD&E, whom are responsible for developing, creating and issuing drawings.

All Engineering staff, contractors and consultants that are involved in the production of drawings for TCP, will be issued with this standard and must ensure compliance. It is noted that where fabrication shop details are required, it is not necessary for the contractor to comply with these standards and their own CAD packages may be used.

General drawing practice shall comply with current discipline-specific South African Standards.

In certain cases clients may prescribe standards different from this document.

3. References

- ISO 9001: Quality management systems- Requirements
- SANS 10144: Detailing of steel reinforcement for concrete
- SANS 10143: Building Drawing Practice
- SANS 1044-2: Welding Part II: Symbols
- SANS 10111: Engineering Drawing Part 1,2 and 3
- SANS 282: Bending dimensions of bars for concrete reinforcement
- South African Institute of Steel Construction (SAISC) Standard
- SYS-P-0001: Transnet Programme Numbering/Codification Procedure
- BS 3939: Graphical symbols for electrical power, telecommunications and electronic diagrams
- BBB0041: Preparation of Drawings for Transnet Freight Rail
- BBB4354 : Preparation of signalling documents
- BBD 5371 : CAD Standard for technical Documentation
- SANS NRS 1002 : Graphical symbols for Electrical Diagrams
- CSE Z 148: Symbols for Signalling

Note: If hardcopy, check electronic system for latest revision

- Transnet Bridge Code 1983
- BBB4354: Technical asset life cycle management configuration management
- ENG-P-0105: Engineering Drawings

4. Responsibility

Administrators of the Drawing Standards are responsible for monitoring the implementation of the Standards and ensuring adherence to the Standards.

Any proposed changes to the Drawing Standards must be reviewed by the Drawing Standards Committee, as constituted from time to time by the Portfolio Executive, Engineering. Final approval vests in the Portfolio Executive Engineering.

5. Procedure

This standard should be read together with Engineering Procedure ENG-P-0105: Engineering drawings

6. Drawing Standard

6.1 Glossary of Terms

2D	Two Dimensional
3D	Three Dimensional
CAD	Computer Aided Design
DGN	MicroStation format graphics files and suffix
DWG	AutoCAD format graphics files and suffix
NTS	Not to Scale

6.2 Software

Only the most current versions of AutoCad and Microstation are to be used.

6.3 Units

All drawings will conform to SI units (Systems International)

Note: If hardcopy, check electronic system for latest revision

6.4 Language

All notes, comments and text will be in the English language (UK Standard)

All instructions on a drawing shall be in the imperative tense i.e.: Pipe to be cut, connection to be welded.

6.5 Templates

A template with all title blocks, text attributes, layer or level controls must be used when starting a new drawing. Templates are set up for each specific discipline i.e. Civil must use their specific templates, Architects their specific template etc. These discipline specific templates contain the discipline specific layer or level control.

Drawings/models must be done in model space. Viewports must then be created in the paper space at the required scale.

Notes must be done in paper space i.e. on the actual drawing sheet.

6.6 Drawing sizes

Designation	Trimmed Size
A0	841 x 1189
A1	594 x 841
A2	420 x 594
A3	297 x 420
A4	210 x 297

Long drawings, where necessary for wiring/circuit diagrams, cable run diagrams, track layouts etc. shall be prepared with widths equal to the widths of "A" series sheets, as required.

6.7 Scales

The requirements of scale settings are as follow:

When using model space, the design must always be full size, i.e. active scale = 1:1.
The title block shall not be scaled.

The viewport will be created on the drawing sheet (in paper space) and scaled to the required scale, rather than trying to scale the drawing sheet to a scale.

Note: If hardcopy, check electronic system for latest revision

In the case of non-dimensional drawings such as diagrammatic drawings, the viewport must be scaled to suit the drawing sheet.

Different vertical and horizontal scales may be chosen in order to exaggerate a profile or to clarify thin layers of a section.

The preferred scales are:

1:1	1:2	1:5
1:10	1:25	1:50
1:100	1:20	1:500
1:1000	1:200	1:5000
1:10000	1:2000	1:50000
1:100000	1:20000	

6.8 Text Attributes

All text shall be in Arial font, with a width factor of 0.7mm

Layer	Colour	Line type	Line weight	Plot style	Use/description
T2	WHITE	CONT	0.25	MONO	General text 2.5mm
T3	YELLOW	CONT	0.35	MONO	General text 3.5mm
T5	RED	CONT	0.50	MONO	General text 5.0mm
T7	GREEN	CONT	0.70	MONO	General text 7.0mm

Note: If hardcopy, check electronic system for latest revision

6.9 Dimensioning

All detailed dimensions shall be in millimetres

All elevations shall be in metres up to 3 decimal places, and clearly indicated, i.e.:


EL 23.000 m

Co-ordinates shall be stated in metres to 3 decimal places.


Dimensioning must be done whilst in paper space, in an **active** viewport. This is done so that the dimension size will always be consistent in scale i.e. it will be relative in scale to the scale that the viewport is set at.

Dimensions are not to be exploded.


Examples:

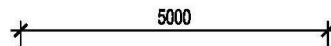


Dimension with oblique line

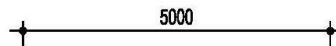

Dimension with dot

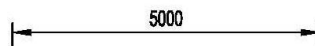

Dimension with arrow

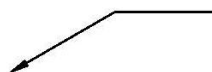

Leader

6.10 Hatching

All hatching to be done in accordance with SANS 10143

Note: If hardcopy, check electronic system for latest revision

6.11 Layer Control

Standard layers with their own identities will be used in all drawings. The following categories apply:

1. Common layers (without discipline prefix)
2. Architectural layers (A_)
3. Civil layers (C_)
4. Structural layers (S_)
5. Electrical, light and power layers (E_)
6. Mechanical layers (M_)
7. Overhead Track Equipment layers (O_)
8. Signal layers (N_)
9. Telecommunications layers (V_)
10. Bridge layers (B_)
11. Water layers (W_)
12. Perway layers (P_)
13. G.I.S. / Land surveying layers

There are no specific layers set out in this document; save to say that text and all different objects and features must be named in its own layer.

Should further Layers or Levels be required the discipline specific prefix should be used.

COMMON LAYERS						
LAYER NAME	DESCRIPTION	COLOUR	LINE TYPE	LINE WEIGHT	PLOT STYLE	PLOT
0	STANDARD LAYER	WHITE	CONT	0.25	MONO	YES
DIMS	DIMENSIONS (PER SCALE)	WHITE	CONT	0.25	MONO	YES
HATCH	GENERAL HATCHING	11	CONT	0.18	MONO	YES
HATCH- 252	HATCHING IN COLOUR 252	252	CONT	DEFAULT	COLOUR	YES
HATCH- 254	HATCHING IN COLOUR 254	254	CONT	DEFAULT	COLOUR	YES
T2	GENERAL TEXT 2.5mm	WHITE	CONT	0.25	MONO	YES
T3	GENERAL TEXT 3.5mm	YELLOW	CONT	0.35	MONO	YES
T5	GENERAL TEXT 5.0mm	RED	CONT	0.50	MONO	YES
T7	GENERAL TEXT 7.0mm	GREEN	CONT	0.70	MONO	YES
VPORT	VIEWPORTS IN LAYOUTS	254	CONT	DEFAULT	NORMAL	NO
FRAME	TITLE BLOCK FRAME	WHITE	CONT	0.25	MONO	YES
LOGOS	LOGO LAYER	WHITE	CONT	0.25	MONO	YES

Note: If hardcopy, check electronic system for latest revision

ARCHITECTURE						
LAYER NAME	DESCRIPTION	COLOUR	LINE TYPE	LINE WEIGHT	PLOT STYLE	PLOT
A_BR-N	NEW BRICKWALLS	RED	CONT	0.5	MONO	YES
A_BR-X	EXTG BRICKWALLS	YELLOW	CONT	0.35	MONO	YES
A_CONC-N	NEW CONCRETE	GREEN	CONT	0.7	MONO	YES
A_CONC-X	EXTG CONCRETE	YELLOW	CONT	0.35	MONO	YES
A_DOOR	DOORS	MAGENTA	CONT	0.18	MONO	YES
A_FIT	FITTINGS	CYAN	CONT	0.18	MONO	YES
A_FLFIN	FLOOR FINISH	8	CONT	0.13	MONO	YES
A_GRID	GRIDLINES	9	CENTRE	0.18	MONO	YES
A_HIDE	HIDDEN LINES	CYAN	HIDDEN	0.18	MONO	YES
A_PART-N	NEW PARTITIONS	BLUE	CONT	0.7	MONO	YES
A_PART-X	EXTG PARTITIONS	YELLOW	CONT	0.35	MONO	YES
A_REM	DEMOLISH/REMOVE	9	DASHED	0.18	MONO	YES
A_WIN	WINDOWS	MAGENTA	CONT	0.18	MONO	YES
G1	GENERAL 0.18	11	CONT	0.18	MONO	YES
G2	GENERAL 0.25	WHITE	CONT	0.25	MONO	YES
G3	GENERAL 0.35	YELLOW	CONT	0.35	MONO	YES
G5	GENERAL 0.5	RED	CONT	0.5	MONO	YES
G7	GENERAL 0.7	BLUE	CONT	0.7	MONO	YES
H	HATCH	11	CONT	0.18	MONO	YES
H-252	SOLID HATCH/INFILL	252	CONT	0.25	COLOUR	YES
H-254	SOLID HATCH/INFILL	254	CONT	0.25	COLOUR	YES
A_SITE	SITE AND LOCALITY PLANS	RED	CONT	0.18	MONO	YES
A_DIM	DIMENSIONS	RED	CONT	0.18	MONO	YES
A_BR-N2	CAVITIES	RED	CONT	0.18	MONO	YES
A_SEW	DRAINAGE PLAN	GREEN	CONT	0.40	MONO	YES
A_SW	STORMWATER PLAN & SECTION	RED	CONT	0.18	MONO	YES
A_BL	BUILDING LINE	8	HIDDEN	0.13	MONO	YES

CIVIL						
NAME	DESCRIPTION	COLOUR	LINE TYPE	LINE WEIGHT	PLOT STYLE	PLOT
C_BENCH	BENCH MARKS	WHITE	CONT	0.25	MONO	YES
C_BLD-N	PROPOSED BUILDINGS	GREEN	CONT	0.35	MONO	YES
C_BLD-X	EXISTING BUILDINGS	RED	CONT	0.18	MONO	YES
C_BRG-N	PROPOSED BRIDGES	GREEN	CONT	0.35	MONO	YES
C_BRG-X	EXISTING BRIDGES	RED	CONT	0.18	MONO	YES
C_CHAIN	CHAINGE	MAGENTA	CONT	0.15	MONO	YES
C_CONC	CONCRETE SURFACING	GREEN	CONT	0.35	MONO	YES
C_CONC-B	CONCRETE BELOW GROUND LEVEL	YELLOW	DASH	0.25	MONO	YES
C_CRANE	CRANE RAILS & EQUIPMENT	YELLOW	CONT	0.25	MONO	YES



Note: If hardcopy, check electronic system for latest revision

CIVIL						
NAME	DESCRIPTION	COLOUR	LINE TYPE	LINE WEIGHT	PLOT STYLE	PLOT
C_CULV-N	PROPOSED CULVERTS	GREEN	CONT	0.35	MONO	YES
C_CULV-X	EXISTING CULVERTS	MAGENTA	CONT	0.15	MONO	YES
C_FNC-PA-X	EXISTING FENCING- PALISADE	MAGENTA	FENCE2	0.15	MONO	YES
C_FNC-PC-X	EXISTING FENCING- PRECAST CONCRETE	MAGENTA	DIVIDE	0.15	MONO	YES
C_FNC-ST-X	EXISTING FENCING-STEEL/WIRE	CYAN	FENCE3	0.25	MONO	YES
C_FNC-PA-N	FENCING-PALISADE	YELLOW	FENCE2	0.25	MONO	YES
C_FNC-PC-N	FENCING-PRECAST CONCRETE	YELLOW	DIVIDE	0.25	MONO	YES
C_FNC-ST-N	FENCING-STEEL/WIRE	YELLOW	FENCE3	0.25	MONO	YES
C_FORM-N	PROPOSED FORMATION	4	CONT	0.70	MONO	YES
C_FORM-X	EXISTING FORMATION	41	CONT	0.25	MONO	YES
C_GRID	GRID LINES	251	CONT	0.01	MONO	YES
C_GR-LN	GROUND LINE	MAGENTA	DASH	0.15	MONO	YES
C_KERB-N	PROPOSED KERBING	GREEN	CONT	0.35	MONO	YES
C_KERB-X	EXISTING KERBING	MAGENTA	CONT	0.15	MONO	YES
C_PAV	PAVING	WHITE	CONT	0.25	MONO	YES
C_PREM	PREMIX SURFACING	YELLOW	CONT	0.25	MONO	YES
C_RD-M	PROPOSED ROAD MARKINGS	WHITE	CONT	0.25	MONO	YES
C_RD-N	EXISTING ROAD MARKINGS	251	CONT	0.01	MONO	YES
C_REM	REMOVED/DEMOLISHED CIVIL WORKS	251	HIDDEN	0.01	MONO	YES
C_RES	RESERVOIRS	YELLOW	CONT	0.25	MONO	YES
C_RET	RETAINING STRUCTURES	GREEN	CONT	0.35	MONO	YES
C_SERV	SERVITUDES	93	DASHED2	0.25	MONO	YES
C_SEW-N	PROPOSED SEWER	40	DASH/DOT	0.50	MONO	YES
C_SEW-X	EXISTING SEWER	41	DASH/DOT	0.25	MONO	YES
C_SHORE	SHORE LINE, QUAY WALLS	CYAN	CONT	0.25	MONO	YES
C_SIGN-N	PROPOSED SIGNAGE	WHITE	CONT	0.25	MONO	YES
C_SIGN-X	EXISTING SIGNAGE	251	CONT	0.01	MONO	YES
C_SW-N	PROPOSED STORMWATER	150	DIVIDE	0.50	MONO	YES
C_SW-TXT-N	PROPOSED STORMWATER TEXT	2	CONT	0.25	MONO	YES
C_SW-X	EXISTING STORMWATER	151	DIVIDE	0.25	MONO	YES
C_SW-TXT-X	EXISTING STORMWATER TEXT	MAGENTA	CONT	0.15	MONO	YES
C_STEEL	STEEL STRUCTURES	YELLOW	CONT	0.25	MONO	YES
C_SLEV	SLEEVE PIPES	WHITE	DASH	0.25	MONO	YES
C_TR-CUR	CURVE DATA	WHITE	CONT	0.25	MONO	YES
C_TR-N	PROPOSED RAIL TRACKS	CYAN	CONT	0.50	MONO	YES
C_TR-X	EXISTING RAIL TRACKS	251	CONT	0.01	MONO	YES
C_TR-T	TEMPORARY RAIL TRACKS	YELLOW	CONT	0.25	MONO	YES
C_TUN-N	PROPOSED TUNNELS	102	DASH	0.70	MONO	YES
C_TUN-X	EXISTING TUNNELS	101	DASH	0.25	MONO	YES
C_WR-N	PROPOSED WATER (PIPES/FITTINGS)	80	BORDER	0.50	MONO	YES
C_WR-X	EXISTING WATER (PIPES/FITTINGS)	81	BORDER	0.25	MONO	YES

Note: If hardcopy, check electronic system for latest revision

CIVIL						
NAME	DESCRIPTION	COLOUR	LINE TYPE	LINE WEIGHT	PLOT STYLE	PLOT
C_BB	BANK BOTTOM EXISTING	35	HIDDEN	0.25	MONO	YES
C_BT	BANK TOP EXISTING	35	DASHED	0.25	MONO	YES
C_BA	BANK BATTER EXISTING	35	CONT	0.25	MONO	YES
C_BB-N	BANK BOTTOM NEW	41	HIDDEN	0.25	MONO	YES
C_BT-N	BANK TOP NEW	41	DASHED	0.25	MONO	YES
C_BA-N	BANK BATTER NEW	41	CONT	0.25	MONO	YES
C_SHORE	SHORE LINE	CYAN	CONT	0.25	MONO	YES
C_QUAY	QUAY WALL	GREEN	CONT	0.25	MONO	YES
C_FIRE-E	FIRE EQUIPMENT	RED	CONT	0.25	MONO	YES
C_FIRE-P	FIRE SUPPLY PIPING	RED	DASHDOT	0.25	MONO	YES

STRUCTURES						
NAME	DESCRIPTION	COLOUR	LINE TYPE	LINE WEIGHT	PLOT STYLE	PLOT
S_STEEL1	DETAIL1:5/1:10	GREEN	CONT	0.7	MONO	YES
S_STEEL2	PLAN/SECT/ELEV	WHITE	CONT	0.5	MONO	YES
S_STEEL3	DET/PLAN/SECT	YELLOW	DASHED	0.25	MONO	YES
S_STEEL4	DETAIL1:2	CYAN	CONT	1.2	MONO	YES
S_STEEL5	PLAN/SECT/ELEV	RED	CONT	0.18	MONO	YES
S_STEEL6	PLAN/SECT/ELEV	RED	DASHED	0.18	MONO	YES
S_STEEL7	PLAN/SECT/ELEV	RED	CENTRE	0.18	MONO	YES
S_STEEL8	DETAILS	YELLOW	DASHED	0.25	MONO	YES
S_STEEL9	EXISTING	RED	DASH/DOT	0.18	MONO	YES
S_STEEL10	EXISTING	YELLOW	DASH/DOT	0.25	MONO	YES
S_STEEL11	PLAN/SECT/ELEV	YELLOW	CONT	0.25	MONO	YES
S_STEEL12	PLAN/SECT/ELEV	YELLOW	CENTRE	0.18	MONO	YES
S_STEEL13	DETAILS	WHITE	DASHED	0.05	MONO	YES
S_CONC1	FOUND/PLAN	GREEN	CONT	0.7	MONO	YES
S_CONC2	REBAR DETAIL	GREEN	CONT	0.7	MONO	YES
S_CONC3	REBAR FOUND	YELLOW	CONT	0.25	MONO	YES
S_CONC4	REBAR FOUND	YELLOW	DASHED	0.25	MONO	YES
S_CONC5	REBAR FOUND	WHITE	CONT	0.5	MONO	YES
S_CONC6	REBAR FOUND	WHITE	DASHED	0.5	MONO	YES
S_CONC7	REBAR FOUND	RED	CENTRE	0.18	MONO	YES
S_CONC8	REBAR FOUND	BLUE	CONT	1.0	MONO	YES
S_WALLS	WALLS	RED	CONT	0.18	MONO	YES
S_HATCH	PROPOSED HATCH	8	CONT	0.01	MONO	YES
S_HATCH EX	EXISTING HATCH	15	Cont	0.065	MONO	YES
S_SLABLINE	SLAB LINE	MAGENTA	Cont	0.18	MOMO	YES
S_REBAR	REBAR	CYAN	CONT	0.50	MONO	YES

Note: If hardcopy, check electronic system for latest revision

STRUCTURES						
NAME	DESCRIPTION	COLOUR	LINE TYPE	LINE WEIGHT	PLOT STYLE	PLOT
S_COLUMN	COLUMN PLAN	GREEN	CONT	0.35	MONO	YES
S_CONC SECT	CONCRETE SECTION	CYAN	CONT	0.5	MONO	YES
S_CONC SECT	CONCRETE SECTION HATCH	8	CONT	0.01	MONO	YES
S_REBAR	REBAR SECTION	RED	CONT	0.18	MONO	YES
S_DIMENSIO	DIMENSION	RED	CONT	0.18	MONO	YES
S_BEAM_DS	BEAM DS	BLUE	CONT	0.7	MONO	YES
S_BEAM_US	BEAM US	BLUE	CONT	0.7	MONO	YES

ELECTRICAL, LIGHT AND POWER						
NAME	DESCRIPTION	COLOUR	LINE TYPE	LINE WEIGHT	PLOT STYLE	PLOT
E_CABLE	ELECTRICAL CABLES BELOW SURFACE	222	ELEC-1	0.35	MONO	YES
E_CDUCT	DOWN CONDUCTORS	BLUE	CONT	0.70	MONO	YES
E_COND	CONDUITS	WHITE	DASH	0.25	MONO	YES
E_DBOARD	DISTRIBUTION BOARDS	YELLOW	CONT	0.35	MONO	YES
E_EARTH	EARTH SPIKE	RED	CONT	0.50	MONO	YES
E_EX	EXISTING ELECTRICAL	9	CONT	0.18	SCREEN60	YES
E_LUM	LUMINAIRES	RED	CONT	0.50	MONO	YES
E_PSKIRT	POWER SKIRTING	245	DASH	2.00	MONO	YES
E_REM	REMOVED/OBSELETE ELEC ITEMS	CYAN	DASH	0.25	MONO	YES
E_SW-SOC	LIGHT SWITCHES, SOCKET OUTLETS	WHITE	CONT	0.25	MONO	YES
E_WIRE	ELECTRICAL WIRING	YELLOW	CONT	0.35	MONO	YES
E_ELP	ELECTRICAL LIGHT POLE	RED	CONT	0.25	MONO	YES
E_HLM	HIGH LIGHT MAST	RED	CONT	0.25	MONO	YES

MECHANICAL						
NAME	DESCRIPTION	COLOUR	LINE TYPE	LINE WEIGHT	PLOT STYLE	PLOT
M_AIRCON	AIRCONDITIONERS	MAGENTA	CONT	0.25	MONO	YES
M_DUCT	AIRCON DUCTING	WHITE	CONT	0.25	MONO	YES
M_FANS	EXTRACTOR & CEILING FANS	CYAN	CONT	0.25	MONO	YES

OVERHEAD TRACK EQUIPMENT						
NAME	DESCRIPTION	COLOUR	LINE TYPE	LINE WEIGHT	PLOT STYLE	PLOT
O_STRC-X	EXISTING STRUCTURES	WHITE	CONT	0.25	MONO	YES
O_STRC-N	PROP. STRUCTURES	RED	CONT	0.50	MONO	YES
O_MOFF-X	EXISTING MAKE OFF WIRES	WHITE	CONT	0.70	MONO	YES

Note: If hardcopy, check electronic system for latest revision

OVERHEAD TRACK EQUIPMENT						
NAME	DESCRIPTION	COLOUR	LINE TYPE	LINE WEIGHT	PLOT STYLE	PLOT
O_MOFF-N	PROP MAKE OFF WIRES	RED	CONT	0.50	MONO	YES
O-EARTH-X	EXISTING EARTH WIRE	WHITE	CONT	0.18	MONO	YES
O-EARTH-N	PROP EARTH WIRE	BLUE	DASH	0.30	MONO	YES
O-TLINE-X	EXISTING TRANS -MISSION LINE	WHITE	CONT	0.50	MONO	YES
O-TLINE-N	PROP TRANS -MISSION LINE	GREEN	CONT	0.35	MONO	YES
O_NEG RET-X	EXISTING NEG. RETURN	WHITE	C-DOT	0.35	MONO	YES
O_NEG RET-N	PROP NEG. RETURN	BLUE	C-DOT	0.50	MONO	YES

SIGNALS						
NAME	DESCRIPTION	COLOUR	LINE TYPE	LINE WEIGHT	PLOT STYLE	PLOT
N_EQ-N	PROPOSED SIGNAL EQUIPMENT	232	CONT	0.50	MONO	YES
N_EQ-X	EXISTING SIGNAL EQUIPMENT	231	CONT	0.25	MONO	YES
N_CAB-X	SIGNAL CABLES EXISTING	201	PHANTOM	0.25	MONO	YES
N_CAB-N	SIGNAL CABLES NEW	201	DIVIDE	0.25	MONO	YES

TELECOMMUNICATIONS						
NAME	DESCRIPTION	COLOUR	LINE TYPE	LINE WEIGHT	PLOT STYLE	PLOT
V_CBL-N	PROPOSED COMMS CABLES	202	PHANTOM	0.70	MONO	YES
V_CBL-X	EXISTING COMMS CABLES	201	PHANTOM	0.25	MONO	YES
V_NAV	NAVIGATION EQUIPMENT	214	CONT	0.25	MONO	YES
V_OPTIC-N	PROPOSED FIBER OPTIC CABLE	192	PHANT2	0.70	MONO	YES
V_OPTIC-X	EXISTING FIBRE OPTIC CABLE	191	PHANT2	0.25	MONO	YES
V_PNT-N	PROPOSED VOICE/DATA POINT	YELLOW	CONT	0.35	MONO	YES
V_PNT-X	EXISTING VOICE/DATA POINT	9	CONT	0.18	MONO	YES
V_REM	REMOVED/OBSOLETE COMMS ITEMS	CYAN	DASH	0.25	MONO	YES

BRIDGE/MARINE						
NAME	DESCRIPTION	COLOUR	LINE TYPE	LINE WEIGHT	PLOT STYLE	PLOT
B_ABUT	ABUTMENT	GREEN	CONT	0.5	MONO	YES
B_BOL	BOLLARD	GREEN	CONT	0.5	MONO	YES
B_BORE	BOREHOLES	YELLOW	CONT	0.25	MONO	YES
B_CENT	CENTRE LINE	RED	CENTRE	0.18	MONO	YES
B_CONC	CONCRETE	GREEN	CONT	0.5	MONO	YES
B_CONTH	CONCRETE THIN	RED	CONT	0.18	MONO	YES
B_CONTHK	CONCRETE THIC	GREEN	CONT	0.5	MONO	YES



Note: If hardcopy, check electronic system for latest revision

BRIDGE/MARINE						
NAME	DESCRIPTION	COLOUR	LINE TYPE	LINE WEIGHT	PLOT STYLE	PLOT
B_CONMED	CONCRETE MED	YELLOW	CONT	0.25	MONO	YES
B_CONHIDTH	CONC HIDE THIN	RED	DASHED	0.18	MONO	YES
B_CONHIDTH	CONC HIDE THIC	YELLOW	DASHED	0.25	MONO	YES
B_CONCHIDM	CONC HIDE MED	WHITE	DASHED	0.35	MONO	YES
B_CONCHAT	CONC HATCH	RED	CONT	0.18	MONO	YES
B_CONCSHAD	CONC SHADE	11	GREYSCA		GREY	YES
B_CONCSHAD	CONC SHADE	12	GREYSCA		GREY	YES
B_CONCSHAD	CONC SHADE	13	GREYSCA		GREY	YES
B_CONCPIPE	CONC PIPES	WHITE	CONT	0.35	MONO	YES
B_CONTT	CONTOUR INTER	RED	CONT	0.18	MONO	YES
B_CONTMN	CONTOUR MAIN	YELLOW	CONT	0.25	MONO	YES
B_CADAS	CADASTRALS	RED	CONT	0.18	MONO	YES
B_CAISS	CAISSONS	WHITE	CONT	0.35	MONO	YES
B_COORD	COORDINATES	YELLOW	CONT	0.25	MONO	YES
B_DECK	DECK SLAB	WHITE	CONT	0.35	MONO	YES
B_EXIST	EXISTING	RED	CONT	0.18	MONO	YES
B-FEND	FENDERS	WHITE	CONT	0.35	MONO	YES
B_FIREHYD	FIRE HYDRANT	WHITE	CONT	0.35	MONO	YES
B_GRID	GRID LINES	RED	CENTRE	0.18	MONO	YES
B_HAND	HANDRAILING	WHITE	CONT	0.35	MONO	YES
B_KEYPL	KEY PLAN	YELLOW	CONT	0.25	MONO	YES
B_LOGRID	LO GRIDLINES	RED	CONT	0.18	MONO	YES
B_MANH	MANHOLES	WHITE	CONT	0.35	MONO	YES
B_MASCAP	MASS CAPPING	WHITE	CONT	0.35	MONO	YES
B_PAVE	PAVING	WHITE	CONT	0.35	MONO	YES
B_PARA	PARAPETS	WHITE	CONT	0.35	MONO	YES
B_PCBEAM	PC BEAMS	WHITE	CONT	0.35	MONO	YES
B_PIER	PIERS	WHITE	CONT	0.35	MONO	YES
B_REINFTHN	REBAR THIN	RED	CONT	0.18	MONO	YES
B_REINFTHC	REBAR THICK	GREEN	CONT	0.5	MONO	YES
B_REINFMED	REBAR MEDIUM	WHITE	CONT	0.35	MONO	YES
B_REINFHIDT	REBAR HIDE THN	RED	DASHED	0.18	MONO	YES
B_REINFHIDM	REBAR HIDE MED	YELLOW	DASHED	0.25	MONO	YES
B_REINFDIM	REBAR DIMENS	RED	CONT	0.18	MONO	YES
B_STEEL	STEEL WORKS	WHITE	CONT	0.35	MONO	YES
B_SLTDRAIN	SLOT DRAIN	WHITE	CONT	0.35	MONO	YES
B_WGS	WGS84 GRID	RED	CONT	0.18	MONO	YES
B_WWALL	WING WALLS	WHITE	CONT	0.35	MONO	YES
B_RETWALL	RETAIN WALL	WHITE	CONT	0.35	MONO	YES
B_GEN1	GENERAL 0.18	RED	CONT	0.18	MONO	YES
B_GEN2	GENERAL 0.25	YELLOW	CONT	0.25	MONO	YES

Note: If hardcopy, check electronic system for latest revision

BRIDGE/MARINE						
NAME	DESCRIPTION	COLOUR	LINE TYPE	LINE WEIGHT	PLOT STYLE	PLOT
B_GEN3	GENERAL 0.35	WHITE	CONT	0.35	MONO	YES
B_GEN4	GENERAL 0.5	GREEN	CONT	0.5	MONO	YES
B_GEN5	GENERAL 0.7	CYAN	CONT	0.7	MONO	YES

WATER (CIVIL)						
NAME	DESCRIPTION	COLOUR	LINE TYPE	LINE WEIGHT	PLOT STYLE	PLOT
W_PROP1	OIL SEP/BLDGS	GREEN	CONT	0.5	MONO	YES
W_PROP2	STRUCTURES	GREEN	DASHED	0.5	MONO	YES
W_PROP3	PIPES	WHITE	CENTRE	0.5	MONO	YES
W_REBAR1	LAYOUT	WHITE	CONT	0.7	MONO	YES
W_REBAR2	REINFORCING	BLUE	CONT	0.7	MONO	YES
W_REBAR3	REINFORCING	BLUE	DASHED	0.7	MONO	YES
W_REBAR4	LAYOUT	WHITE	DASHED	0.7	MONO	YES

PERWAY LAYERS						
NAME	DESCRIPTION	COLOUR	LINE TYPE	LINE WEIGHT	PLOT STYLE	PLOT
P_CAT-G	CATTLE GRID	GREEN	CONT	0.25	MONO	YES
P_GEOT	GEOTECHNICAL DATA	WHITE	CONT	0.25	MONO	YES
P_GR-LAY	LAYERWORKS	35	CONT	0.25	MONO	YES
P_TACHY-T	TACHY TEXT	WHITE	CONT	0.25	MONO	YES
P_TACHY-L	TACHY LEVEL	WHITE	CONT	0.25	MONO	YES
P_TACHY-L	TACHY POINTS	WHITE	CONT	0.25	MONO	YES
P_RD-G	ROAD GRAVEL	41	DASHED	0.25	MONO	YES
P_RD-M	ROAD MAIN	WHITE	CONT	0.25	MONO	YES
P_RD-S	ROAD SIGNS	WHITE	CONT	0.25	MONO	YES
P_TR-DES	TRACK DESIGN	RED	CONT	0.25	MONO	YES
P_TR-CO	TRACK CO-ORDS	WHITE	CONT	0.25	MONO	YES
P_TR-F	TRACK FUTURE	ORANGE	CONT	0.25	MONO	YES
P_TR-C	TRACK CENTRE LINE	WHITE	CENTER	0.25	MONO	YES
P_TR-TO	TRACK TURNOUTS	WHITE	CONT	0.25	MONO	YES
P_TR-UP	TRACK UPLIFT	252	HIDDEN	0.25	MONO	YES
P_TR-S	TRACK SLEEPERS	WHITE	CONT	0.25	MONO	YES
P_TR-R	TRACK RAILS	WHITE	CONT	0.25	MONO	YES
P_TR-EQ	TRACK EQUIPMENT	WHITE	CONT	0.25	MONO	YES
P_TR-SUR	TRACK SURVEYED	WHITE	CONT	0.25	MONO	YES

Note: If hardcopy, check electronic system for latest revision

PERWAY LAYERS						
NAME	DESCRIPTION	COLOUR	LINE TYPE	LINE WEIGHT	PLOT STYLE	PLOT
P_TEL-T	CABLE ROUTE TELCOM	201	PHANTOM	0.25	MONO	YES
P_TEL-N	CABLE ROUTE NEOTEL	201	DIVIDE	0.25	MONO	YES
P_TEL-TR	CABLE ROUTE TRANSNET	201	DASHDOT	0.25	MONO	YES
P_SUBS-D	SUBSOIL DRAIN, GEOFABRIC, FINDRAIN	111	CONT	0.25	MONO	YES

6.12 Section Lines



Section lines are to be as above. They are to be inserted as a block from the symbols library.

6.13 North Point



The North Point above is to be used. It is to be inserted as a block from the symbols library.

Note: If hardcopy, check electronic system for latest revision

6.14 The Title Block

The Title Block must reflect the following:


Transnet Capital Projects										
TRANSNET LTD (TRADING AS TRANSNET CAPITAL PROJECTS) : REG. NO. 1990/000900/06 237 MAHATMA GANDHI ROAD DURBAN P.O. BOX 1073, DURBAN										
TEL: 031 361 1696					FAX: 0866 770815					
PORT OF DURBAN										Relevant Address
										Relevant telephone and fax numbers
PIER 2: PORT OF DURBAN										Area Title
CONTAINER TERMINAL										First Line: Project description
CVR WORKSHOP										Second Line: Item description
GROUND FLOOR PLAN										Third Line: Item description (Optional)
										Fourth Line: General drawing description, type of drawing e.g.: Plan, Section, Elevation, General Arrangement etc.
PROJECT NUMBER	OD	FBS	DIS	TYPE	DRAWING NO.	SHEET	REV	ID		
.	.		.						TD	
7 digit sequential number	Operating Division	Facility Breakdown Structure: sometimes referred to as WBS (Work Breakdown Structure)	Discipline	Document Type	Sequential Drawing number	Sheet Number	Revision Number	Originator of the Drawing		
These will be supplied by Document Control										

Figure 6.14.1 The Title Block

Note: If hardcopy, check electronic system for latest revision

6.15 Fields in the Signature Block

The Fields in the title block must reflect the following:

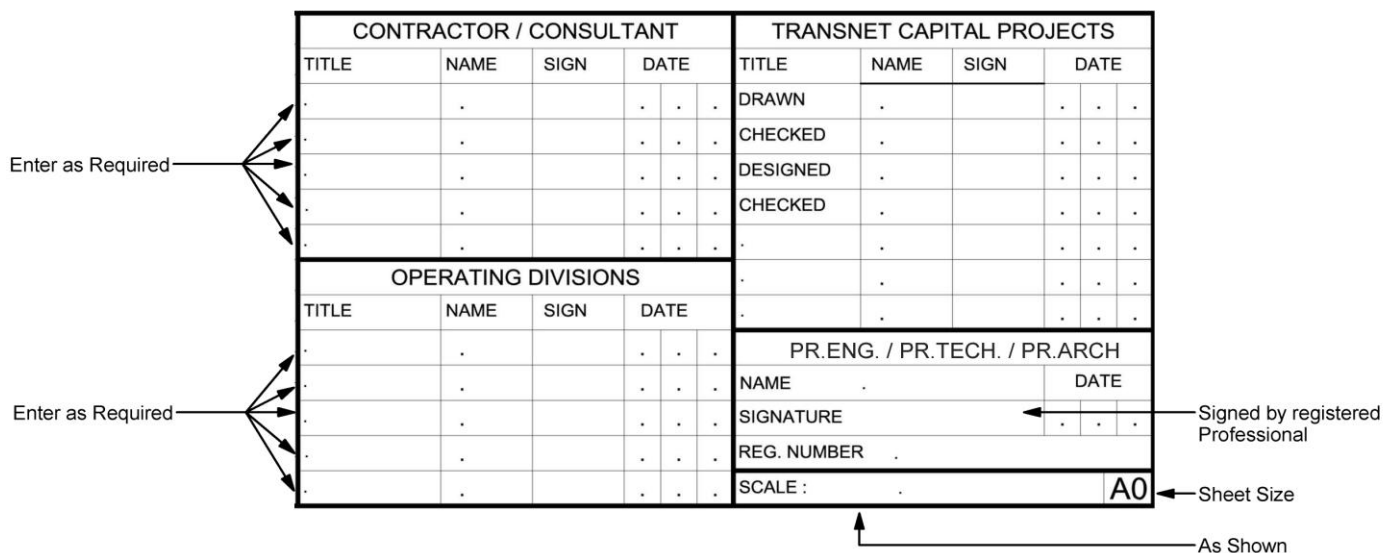

CONTRACTOR / CONSULTANT				TRANSNET CAPITAL PROJECTS			
TITLE	NAME	SIGN	DATE	TITLE	NAME	SIGN	DATE
.	.	.	.	DRAWN	.	.	.
.	.	.	.	CHECKED	.	.	.
.	.	.	.	DESIGNED	.	.	.
.	.	.	.	CHECKED	.	.	.
.	.	.	.	.	.	.	.
.	.	.	.	.	.	.	.
OPERATING DIVISIONS				PR.ENG. / PR.TECH. / PR.ARCH			
TITLE	NAME	SIGN	DATE	NAME	DATE		
.	.	.	.	SIGNATURE	.		
.	.	.	.	REG. NUMBER	.		
.	.	.	.	SCALE :	A0		

Figure 6.15.1 Fields in the Signature Block

6.16 Revised Drawings

All amendments to drawings must be clearly referenced and indicated on the original drawing together with the draughtperson's name and date. The amendment block has provision for a checker's signature, an approval signature and a date.

Drawings and amendments to drawings shall be indexed as follows:

- Internal TCP issue to have No. as ` 1, 2, 3 etc. Description to always read ` Issued internal review'.
- Tender drawings: No. to be alphabetical ie.: OA, OB, OC etc.
- Construction drawings : No. to be alpha-numerical ie.: 01, 02, 03 etc.
- As built drawings: ZZ
- All drawings shall have the revision raised to the next applicable revision reference (as stated above) which shall be inserted in the revision box of the drawing title block before any drafting is started.
- Previously revised drawings to be saved as and re-named to reflect the current revision number. Revisions to be noted from bottom to top and previous revision clouds to be removed from drawings.

[illegible]

Revision & Hold Clouds

-

A diagram showing a large, empty cloud shape on the left. A horizontal line connects the right side of the cloud to a small triangle on the right. Inside the triangle is the number '01'.

17

Note: If hardcopy, check electronic system for latest revision

6.17 Reference Drawings

Drawing number as reflected in drawing title.

Drawing description as per general drawing description in title block.

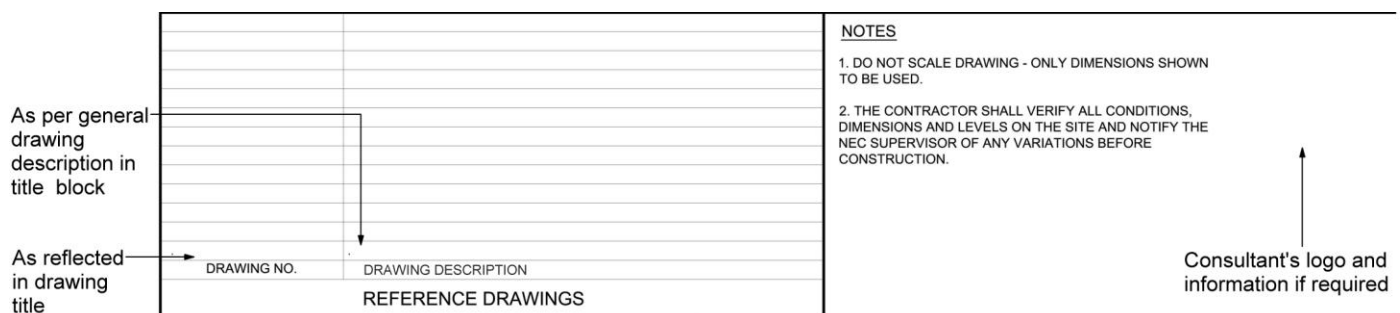


Figure 6.17.1 Reference Drawings

6.18 Key Plan usage

Key plans for different areas in the project are provided and should be referenced in. This approach allows any changes to the key plan to appear immediately on all drawings plotted from that point on.

Note: The drawing subject area is to be hatched on the current drawing.

6.19 Symbols and abbreviations

For Standard symbols Refer to:

- SANS 10143: Building drawing practice
- BBB0041: Preparation of drawings for Transnet Freight Rail
- SANS 1044: Welding Part II: Symbols
- BS 3939: Graphical symbols for electrical power, telecommunications and electronic diagrams
- Z148: Symbols for Signalling

If it is necessary to use symbols which are not standard national symbols, or located on the Transnet template, a new symbol may be created with its description tabled on the applicable drawing.

Note: If hardcopy, check electronic system for latest revision

6.20 Identification of Views

All views shall be identified in the following format:

- The two main forms of projection shall be used namely third and first angle projection.
- Indicate scale only if scale varies from title block scale
- Reference to a drawing where a section or a detail was taken is required if the view is shown on another drawing.
- Letters shall be used for details. Numbers shall be used for elevations and sections. Do not use letters "I" and "O"

Type	Format	Example
Details	Alpha	DETAIL A
Section	Numeric	SECTION 1
View	Alpha	VIEW X
Items	Alpha	ITEM A – TROLLEY FRAME