


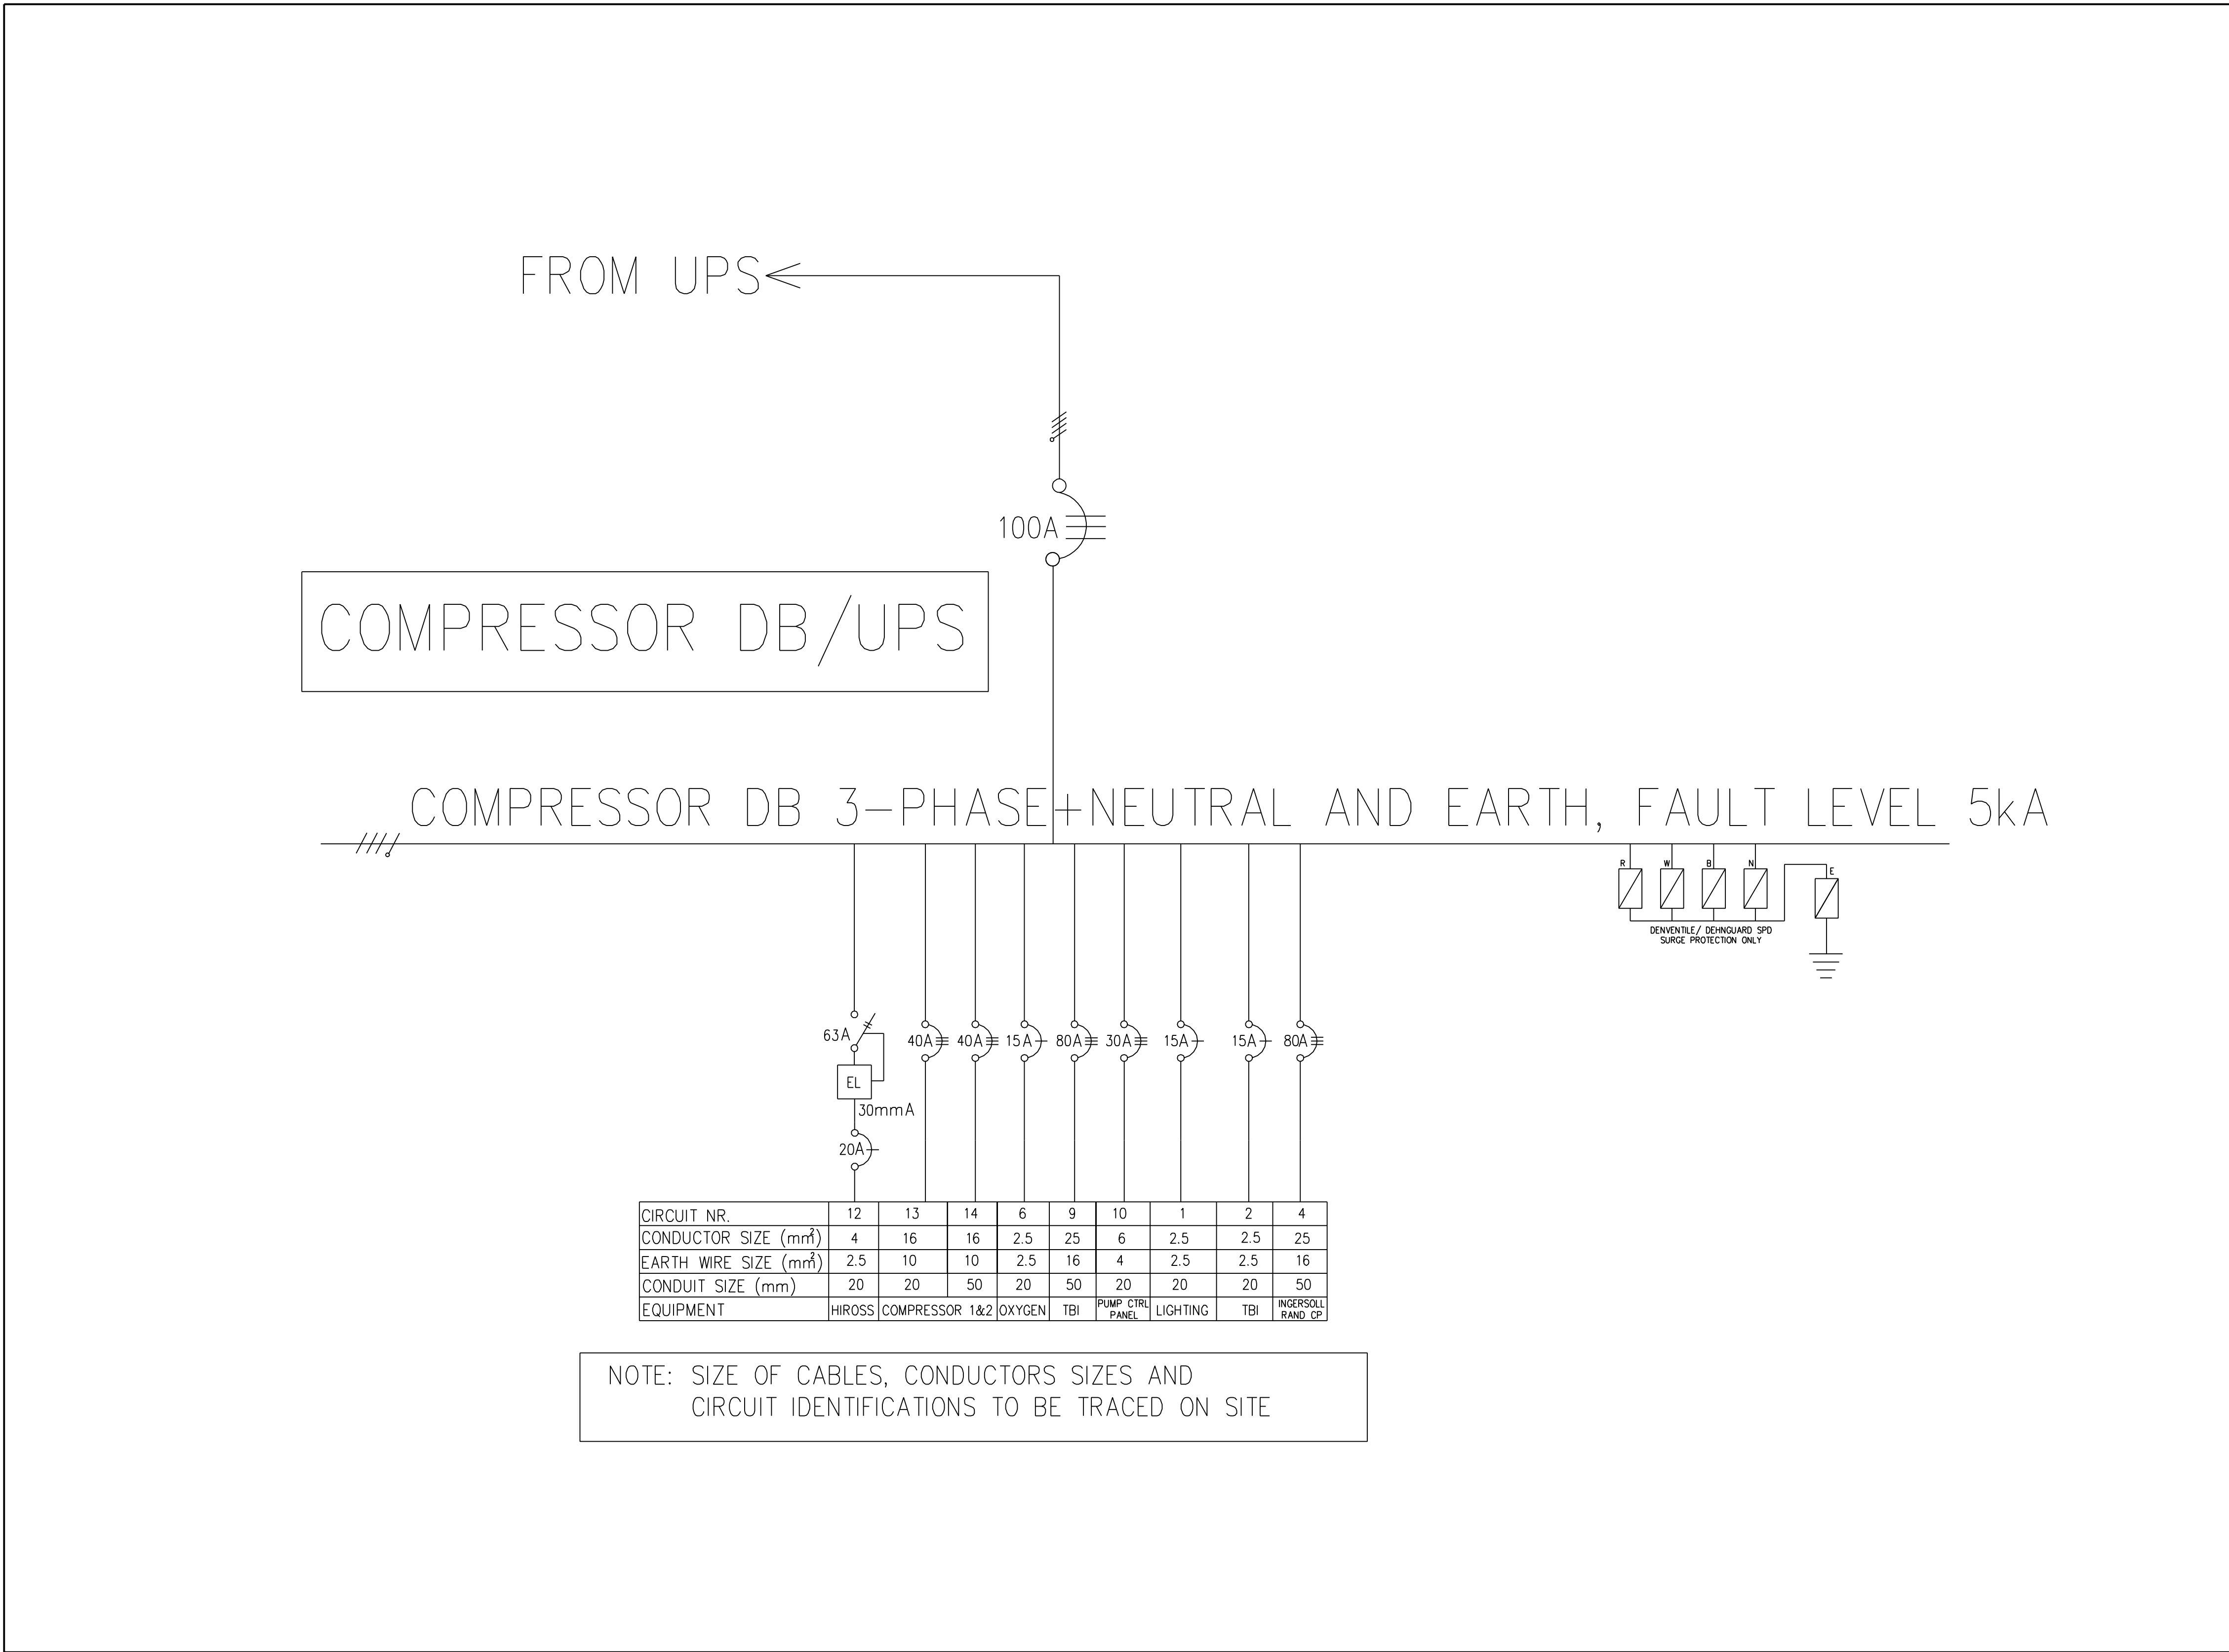

LEGEND:
EL : EARTH LEAKAGE
TBI: TO BE IDENTIFIED
DP: DEDICATED PLUG
CLFR: CALORIFIER
WSH M: WASHING MACHINE
CMP: COMPRESSOR
S.S. OUTLETS: SWITCHED SOCKET OUTLETS

PROJECT STATUS			
☐ CONCEPT DRAWING	☐ STAGE THREE DESIGN DEVELOPMENT	☒ TENDER DRAWING	☐ AS BUILT DRAWING
A	ISSUED FOR TENDER	24/07/24	M.B
	DESCRIPTION	DATE	BY

REVISION	
CLIENT:	
	

CONSULTANT:	
	
14 14th Avenue Estimote 1009	
+27 76 688 4577 +27 82 152 0625 Email: www.potenteng.co.za	

PROJECT:
REFURBISHMENT OF NHLS SAVP BUILDING

DRAWING TITLE:
COMPRESSOR DISTRIBUTION BOARD SCHEMATIC

PROJECT STAGE: TENDER STAGE		
DATE: 24/07/2024	SCALE: NTS	DRAWN: G. MAMBOYA
DESIGN: B. BOKABO	CHECKED: B. BOKABO	APPROVED: B. BOKABO
DESIGN ENGINEER APPROVAL:		DATE:
PROJECT ENGINEER APPROVAL:		DATE:
CLIENT APPROVAL:		DATE:

PEP/NHLS/CMPDB	REVISION			
	A			